



# CITY OF MILWAUKEE


## DPW – Infrastructure Services Division – Transportation Operations

Regarding the recommendation for installation of stop control  
on West Grant Street at South 7<sup>th</sup> Street.



 = EXISTING STOP  
 = NEW STOP

 = EXISTING YIELD

 = SIGNAL

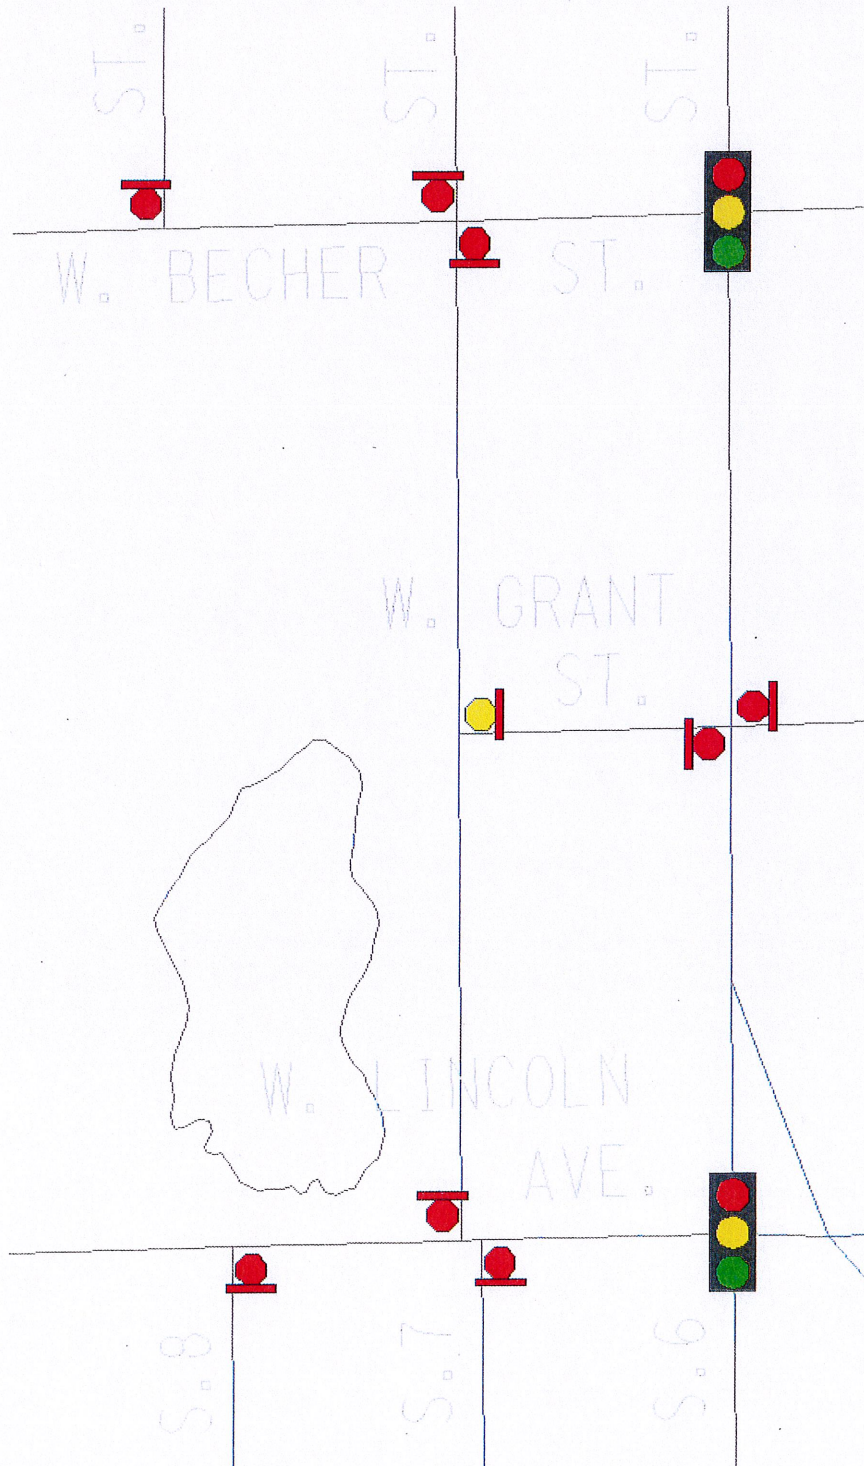


Exhibit A