
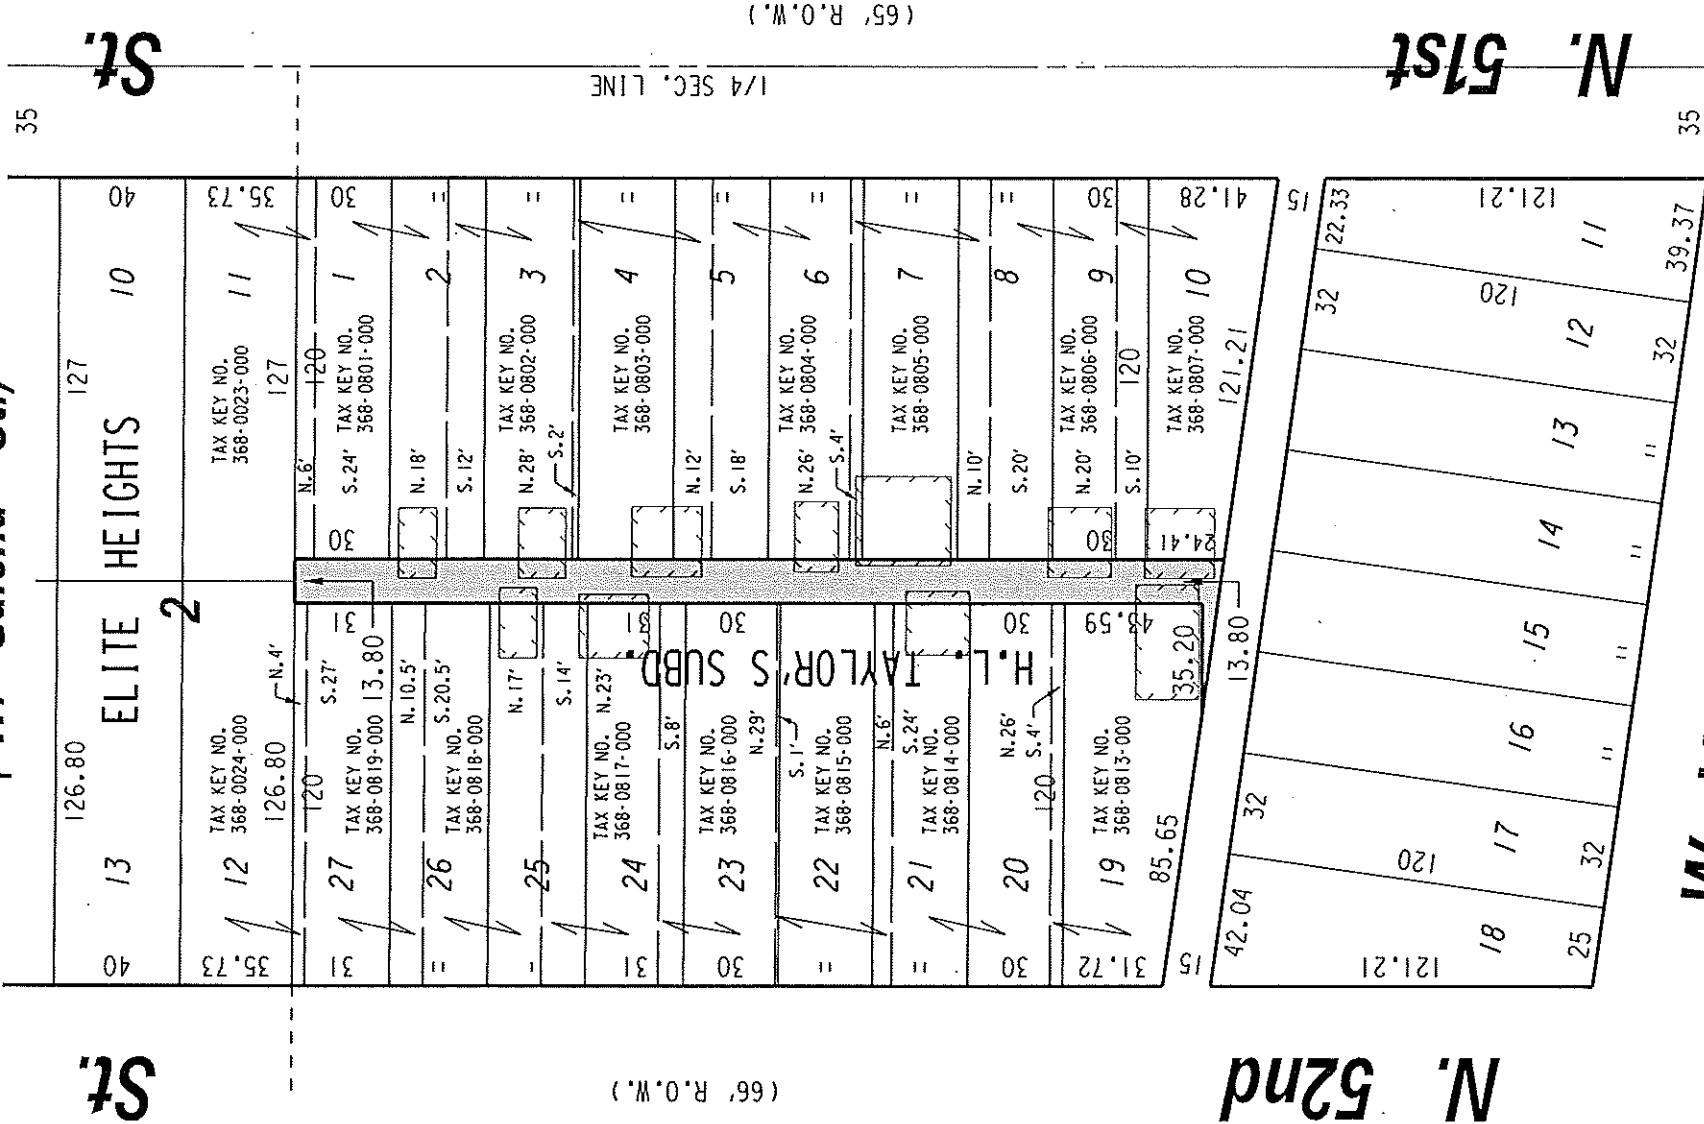


(W. Galena St.)

St.

St.

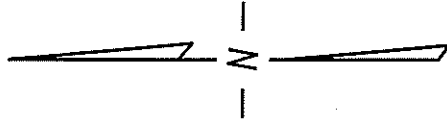

W. Vliet

(66' R.O.W.)

BUILDINGS ARE SHOWN
IN APPROXIMATE LOCATIONS



UNIMPROVED PUBLIC
ALLEY PROPOSED
TO BE VACATED

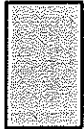


EXHIBIT "A"
FILE NO. 140339

INFRASTRUCTURE SERVICES DIVISION

MILWAUKEE, WISCONSIN

ASSIGNED TO: W.E. FUCHS

CH'K'D. BY: W.E. FUCHS

DRAWN BY: W.E.F.

DATE: SEPT. 2, 2014

PROJECT/GRANT NO.: WK52337350

SCALE: 1" = 60'

APPROVED BY:

10TH ALDERMANIC DISTRICT
ALD. MICHAEL J. MURPHY

[Signature]