


460


N.E. 1/4 SEC. 6, T.6N., R.22E.

W. Orchard (65' R.O.W.) St.

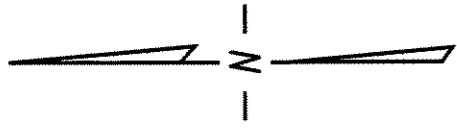

Dr. S. Cesar E. Chavez

(66' R.O.W.)

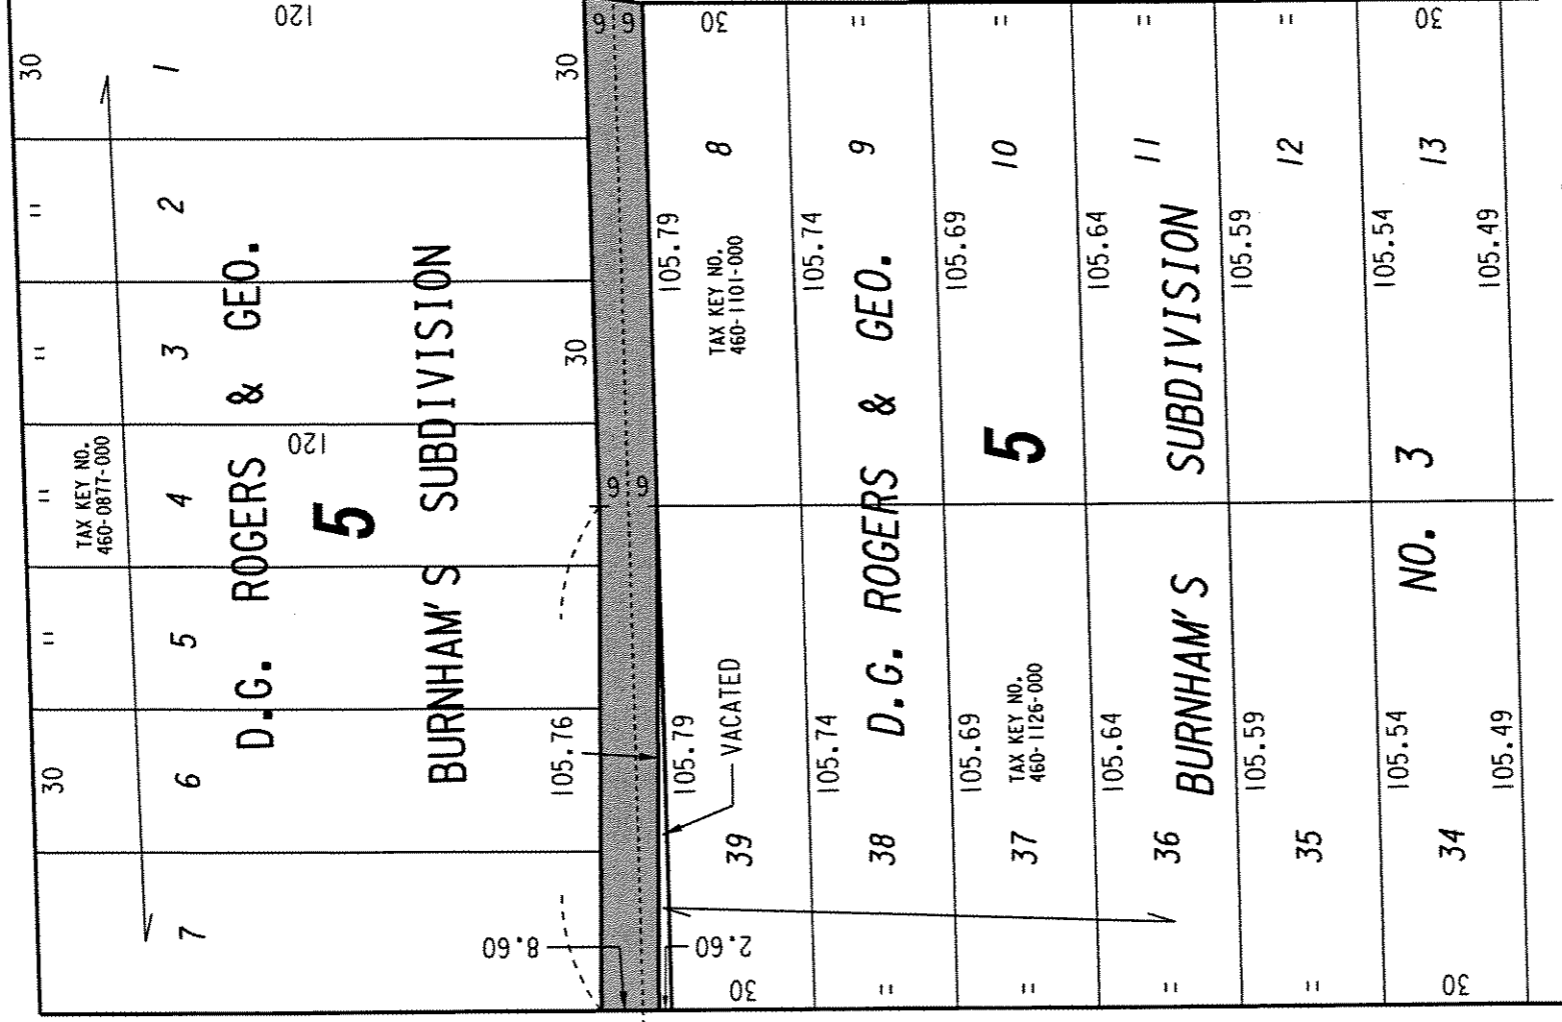

Pl.

S. 15th (50' R.O.W.)

( W. Lapham Blvd. )



PUBLIC ALLEY PROPOSED TO BE VACATED

EXHIBIT "A" FILE NO. 050937 INFRASTRUCTURE SERVICES DIVISION MILWAUKEE, WISCONSIN

ASSIGNED TO: P.A. VELLA CH'K'D. BY: W.E. FUCHS DRAWN BY: P.A.V. DATE: MARCH 2, 2006 PROJECT/GRANT NO.: WK52337222 SCALE: 1" = 40' APPROVED BY:

Marcia Lindholm CENTRAL DRAFTING & RECORDS MANAGER

Signature of W.E. Fuchs CITY ENGINEER