

A-1**3-D VIEW**

(NO SCALE)

Drawing Scale: 1/4" = 1'-0"


Date: 4/9/03

Drawn: TK

Revisions:

Project #: 0332

Sheet Title: ELEVATION, PLAN, SECTION

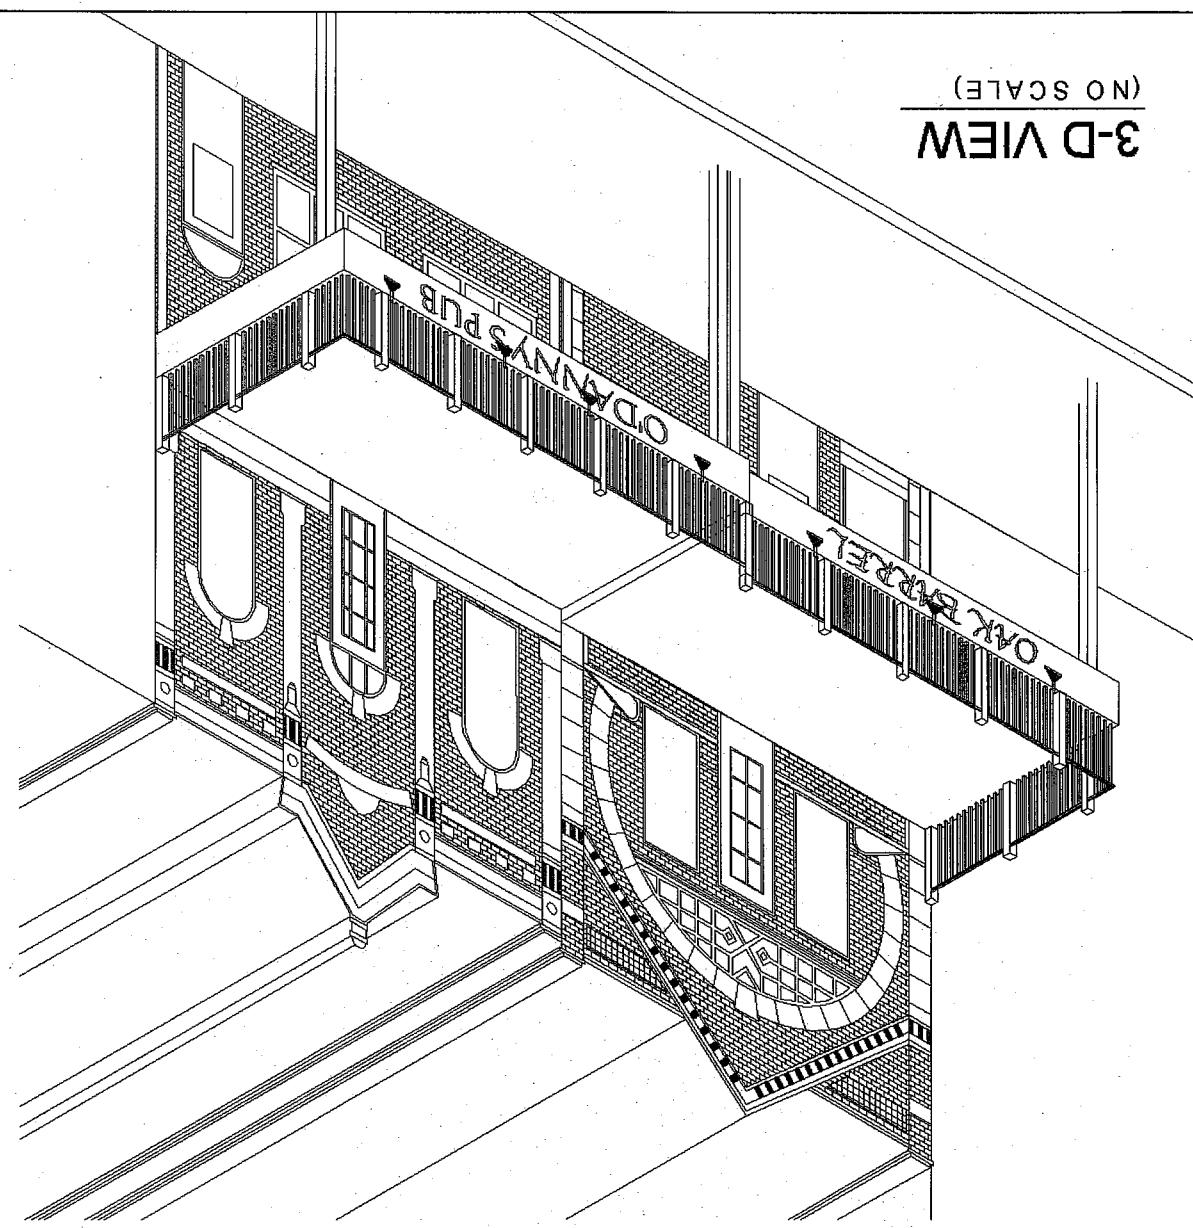

EXTG. METER

SIDE SECTION/ELEVATION


1/4" = 1'-0"

8" STREET CURB

OAK BARREL &
DANNY'S PUB
BALCONY ADDITION
SECTION

POCKET CHANNEL INTO
EXTG. MASONRY WALL
10C22 STEEL DECK
8 3" N.W. CONC. TOPPING
W/6X6-W2.1XW2.1 REINF.
(2 SPAN MIN.)

AROUND FRAMING
EXTERIOR SHEATHING
BRG, PLT.
W12X14
C6x10.5
8.0"
CAN LIGHTS
8" DEEP
10.0"

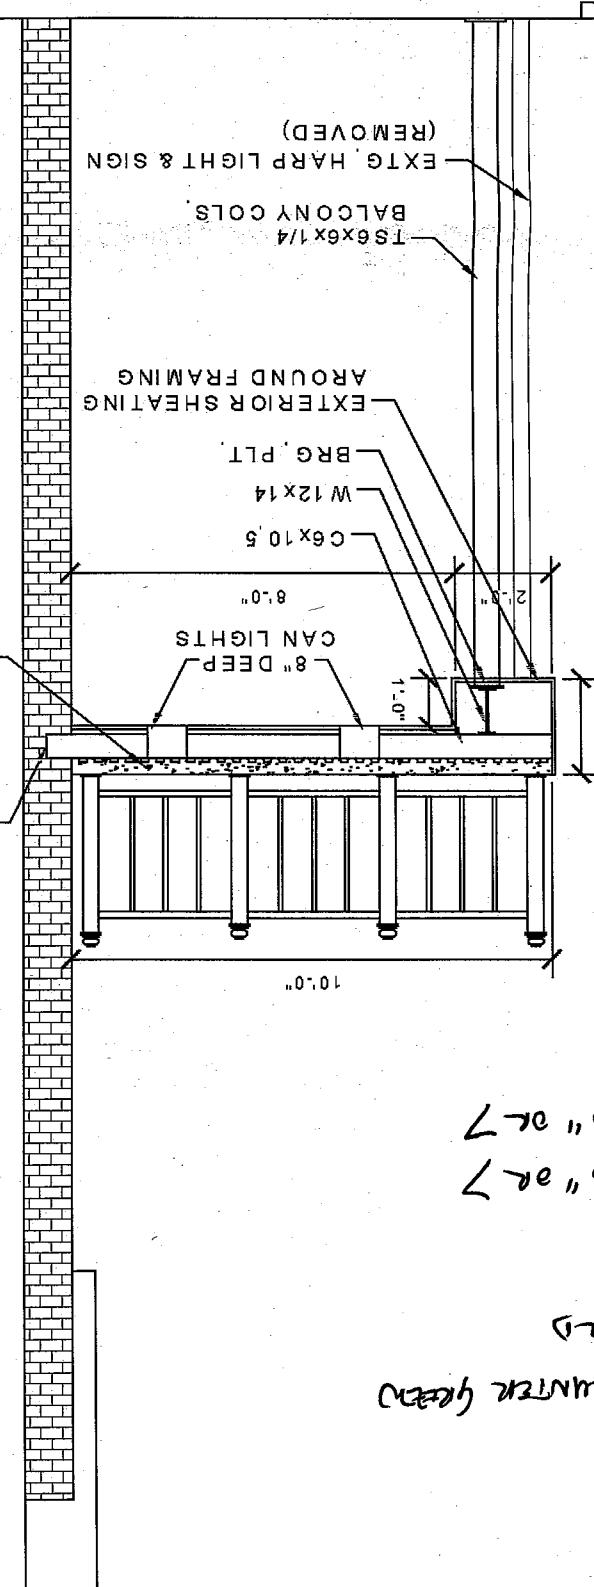

DANNY'S - 10" a/c
OAK-BARREL - 16" a/c

METAL RAILING - ALUMINUM GREEN
LETTERS - GOLD

LETTERS SIZE

Jendusa Engineering Associates,
4615 Vettelson Rd.
Hartland, WI 53029
Professional Design Services for Architects and
Ph. 262-369-0700
E-mail jfjendusa@wi.rr.com

Fax 262-36