


W. Oak (66' R.O.W.) St.

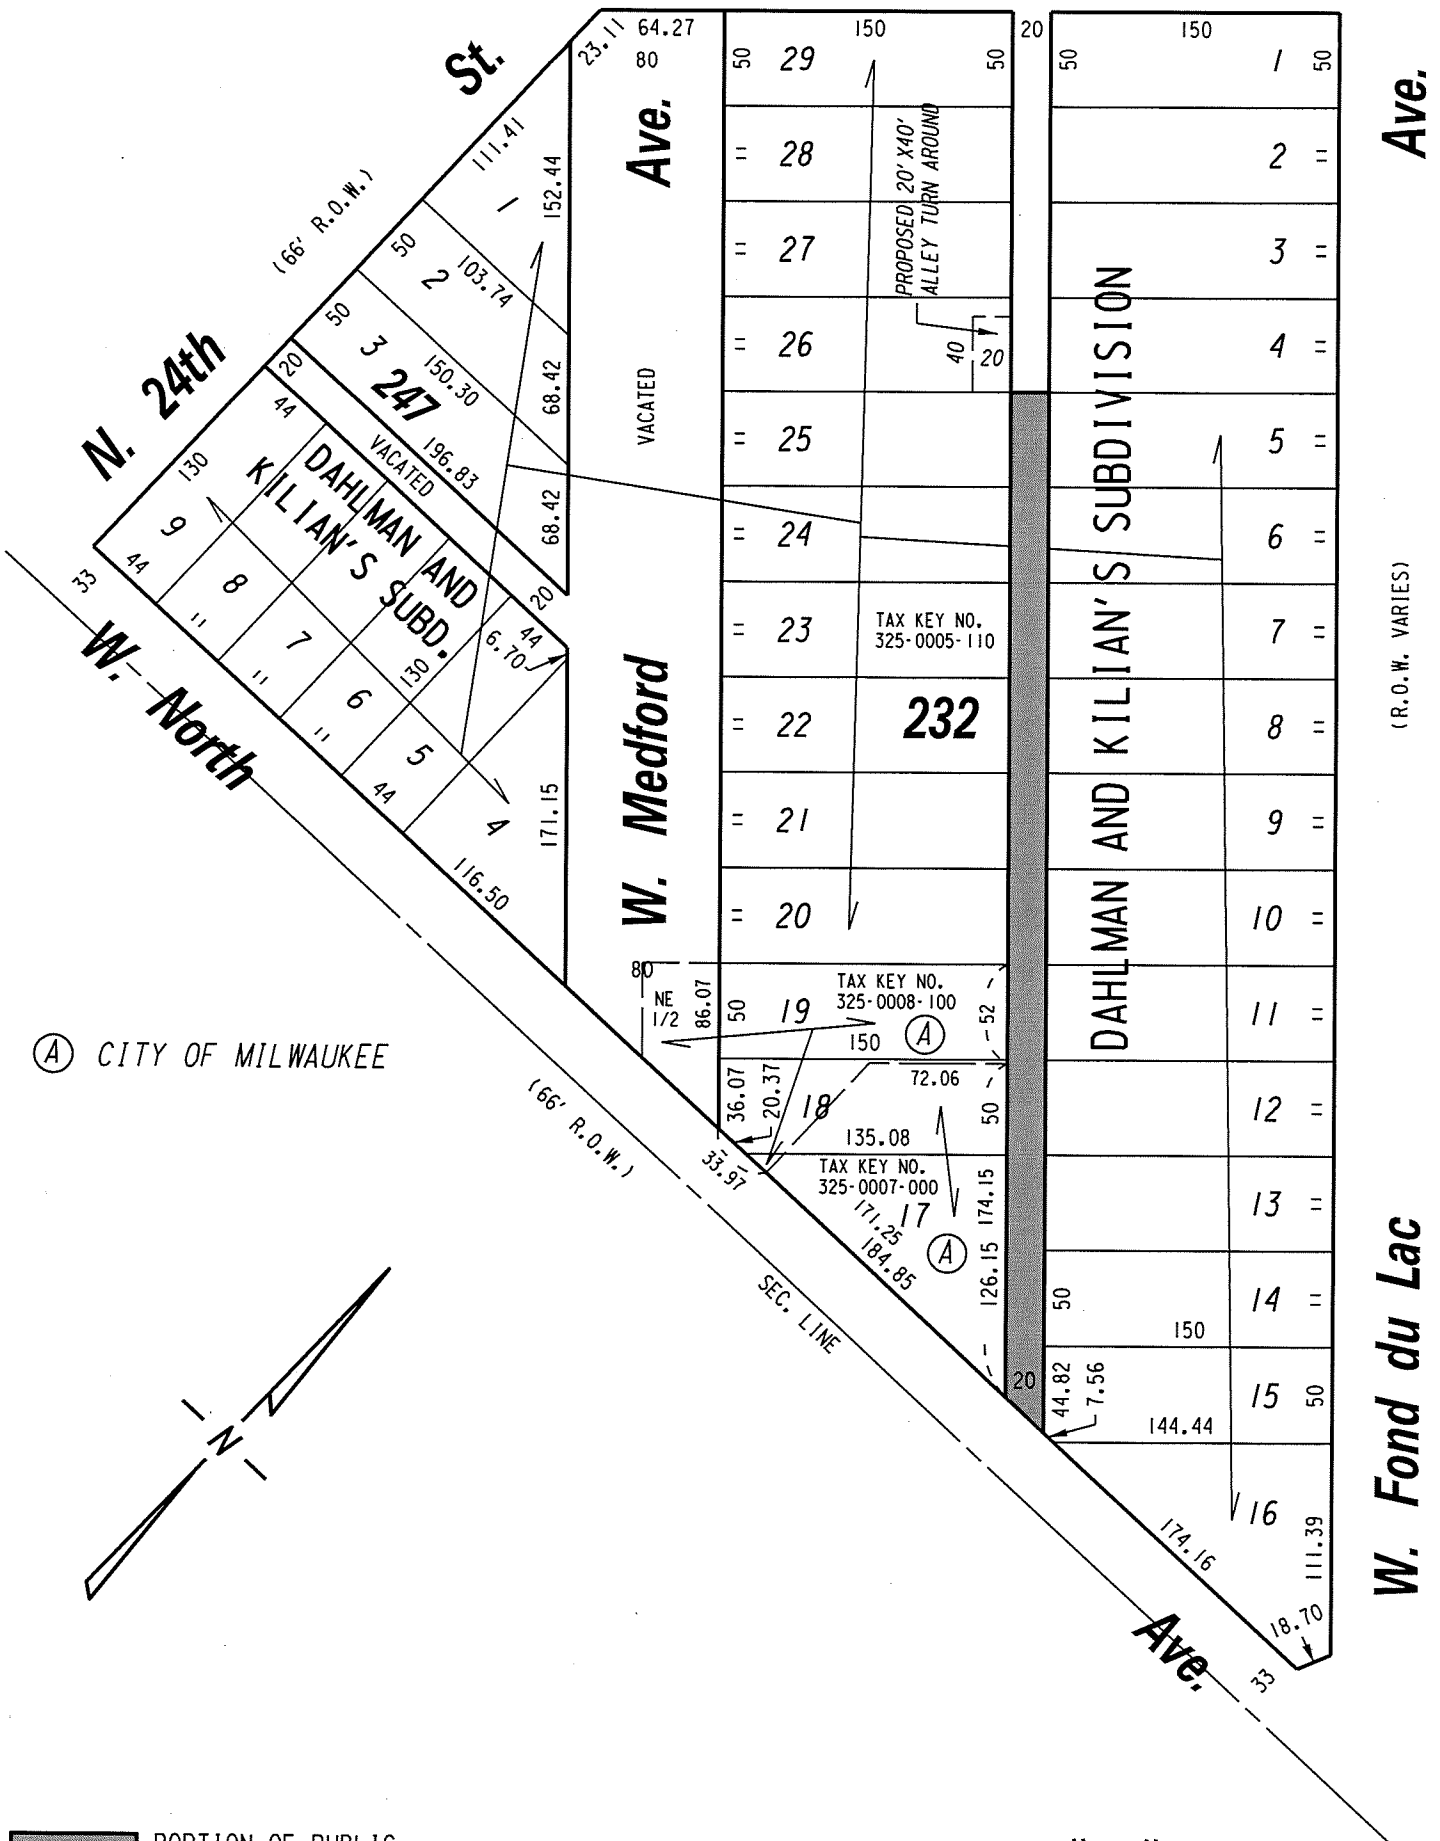

(A) CITY OF MILWAUKEE


 PORTION OF PUBLIC ALLEY PROPOSED TO BE VACATED

EXHIBIT "A"
FILE NO. 190523

INFRASTRUCTURE SERVICES DIVISION
 MILWAUKEE, WISCONSIN

ASSIGNED TO: W. FUCHS

CH'K'D. BY: W. FUCHS

DRAWN BY: W.F.

DATE: JULY 31, 2019

PROJECT/GRANT NO.: WK52337424

SCALE: 1" = 100'

APPROVED BY:


 CENTRAL DRAFTING & RECORDS MANAGER


 CITY ENGINEER