



Department of Public Works
Infrastructure Services Division

Jerrel Kruschke, PE
Commissioner of Public Works

Kevin J. Muhs, PE, AICP
City Engineer

Timothy J. Thur, PE
Infrastructure Administration Manager

March 5, 2025

Honorable Robert Bauman
Alderman, 4th Aldermanic District
Room 205, City Hall

SUBJECT: 4TH ALD. DIST. - FILE #241712
INSTALL ALL-WAY STOP ON NORTH JEFFERSON STREET
AND EAST ST PAUL AVENUE


REMOVE STOP SIGN ON NORTH JEFFERSON STREET AT
EAST ST PAUL AVENUE

Dear Alderman Bauman:

This is in response to a past request we received from a local resident. Our engineering staff has investigated this request and recommends the above-captioned traffic control change.

We will prepare the necessary legislation that will be heard at the next Public Safety and Health Committee meeting, so that you may support it to final passage.

Sincerely,

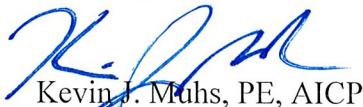
Kevin J. Muhs, PE, AICP
City Engineer

SCR SCR:sr

c: Common Council







CITY OF MILWAUKEE

DPW – Infrastructure Services Division – Transportation Operations

Regarding the recommendation for installation of all-way stop control at East St Paul Avenue and North Jefferson Street.

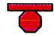

-  = EXISTING STOP
-  = NEW STOP
-  = ONE WAY
-  = SIGNAL

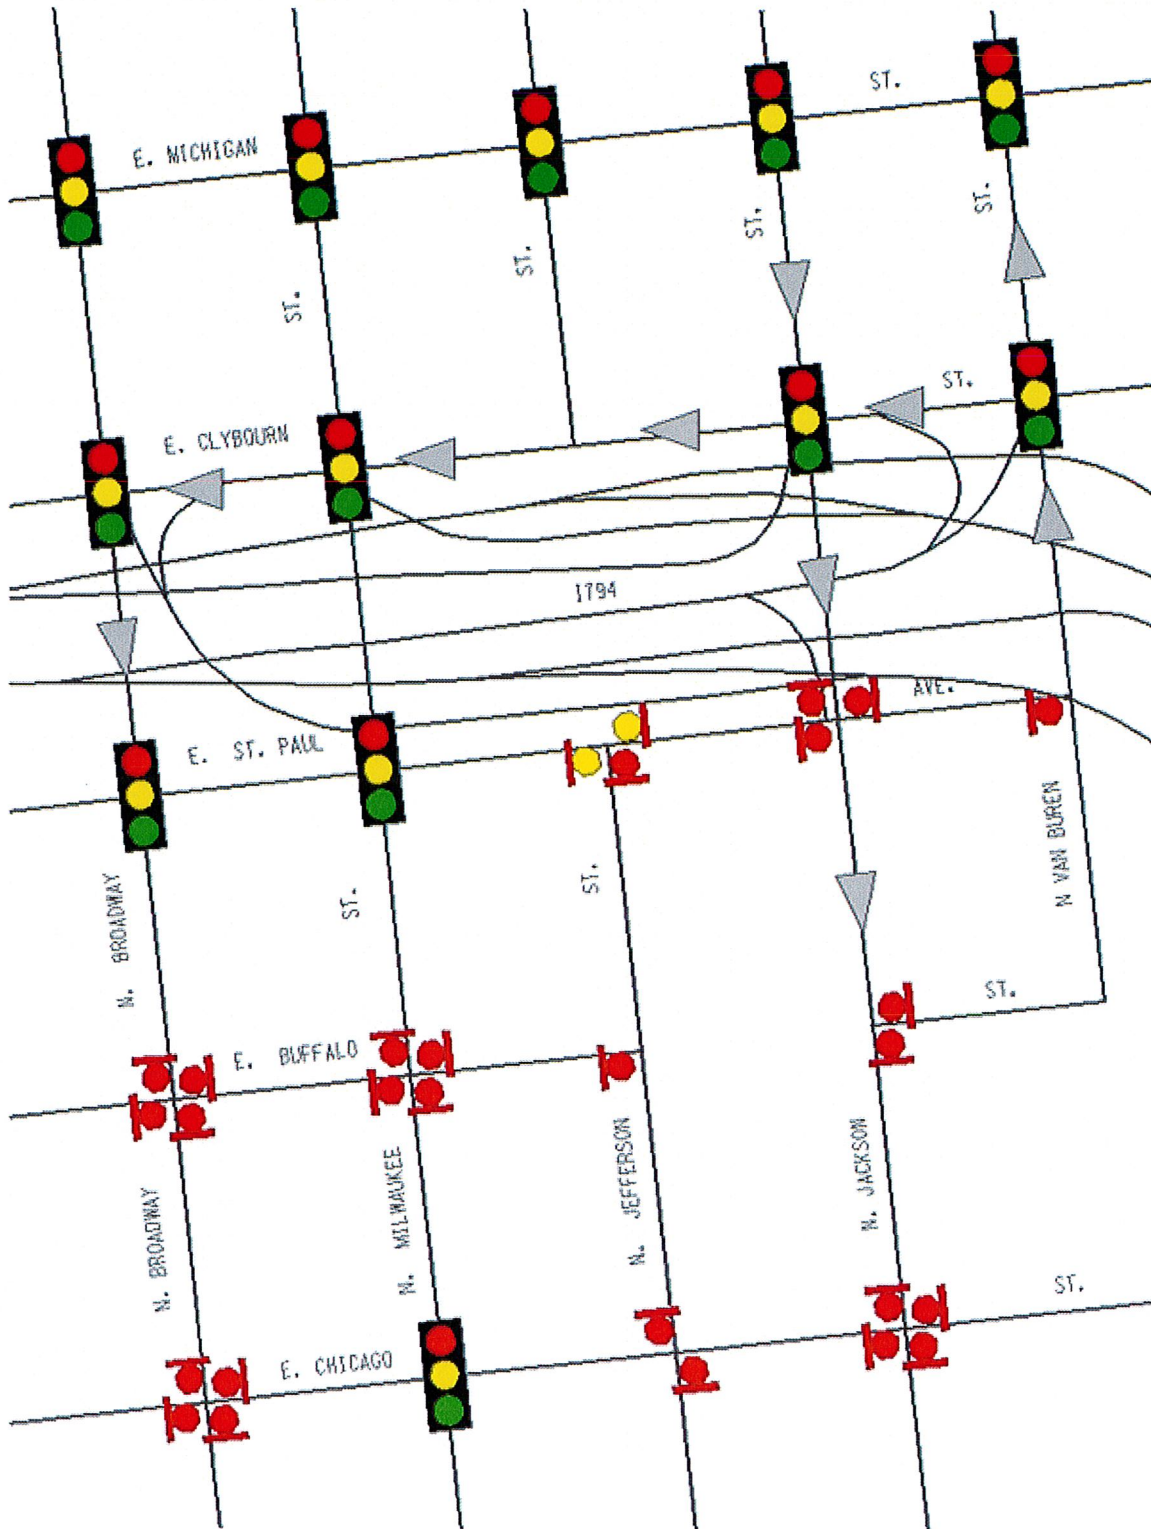


Exhibit A



Department of Public Works
Infrastructure Services Division

Jerrel Kruschke, PE
Commissioner of Public Works

Kevin J. Muhs, PE, AICP
City Engineer

Timothy J. Thur, PE
Infrastructure Administration Manager

March 5, 2025

Honorable Russell W. Stamper, II
Alderman, 15th Aldermanic District
Room 205, City Hall

SUBJECT: 15TH ALD. DIST. - FILE #241712
INSTALL ALL-WAY STOP ON WEST MEINECKE AVENUE
AND NORTH 37TH STREET

INSTALL ALL-WAY STOP ON WEST MEINECKE AVENUE
AND NORTH 38TH STREET

REMOVE STOP SIGN ON NORTH 37TH STREET AT
WEST MEINECKE AVENUE


REMOVE STOP SIGN ON NORTH 38TH STREET AT
WEST MEINECKE AVENUE

Dear Alderman Stamper:

In conjunction with the Butterfly Park traffic calming improvement project, the above-captioned all-way stop controls on West Meinecke Avenue at North 37th Street & North 38th Street were recommended by staff and subsequently installed in coordination with the project.

We will prepare the necessary legislation that will be heard at the next Public Safety and Health Committee meeting, so that you may support it to final passage.

Sincerely,

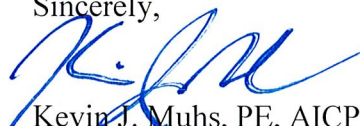

Kevin J. Muhs, PE, AICP
City Engineer

SCR SCR:pc



c: Common Council



CITY OF MILWAUKEE

DPW – Infrastructure Services Division – Transportation Operations

Regarding the recommendation for installation of all-way stop control
at West Meinecke Avenue and North 37TH Street.

 = EXISTING STOP
 = NEW STOP

 = ONE WAY

 = SIGNAL

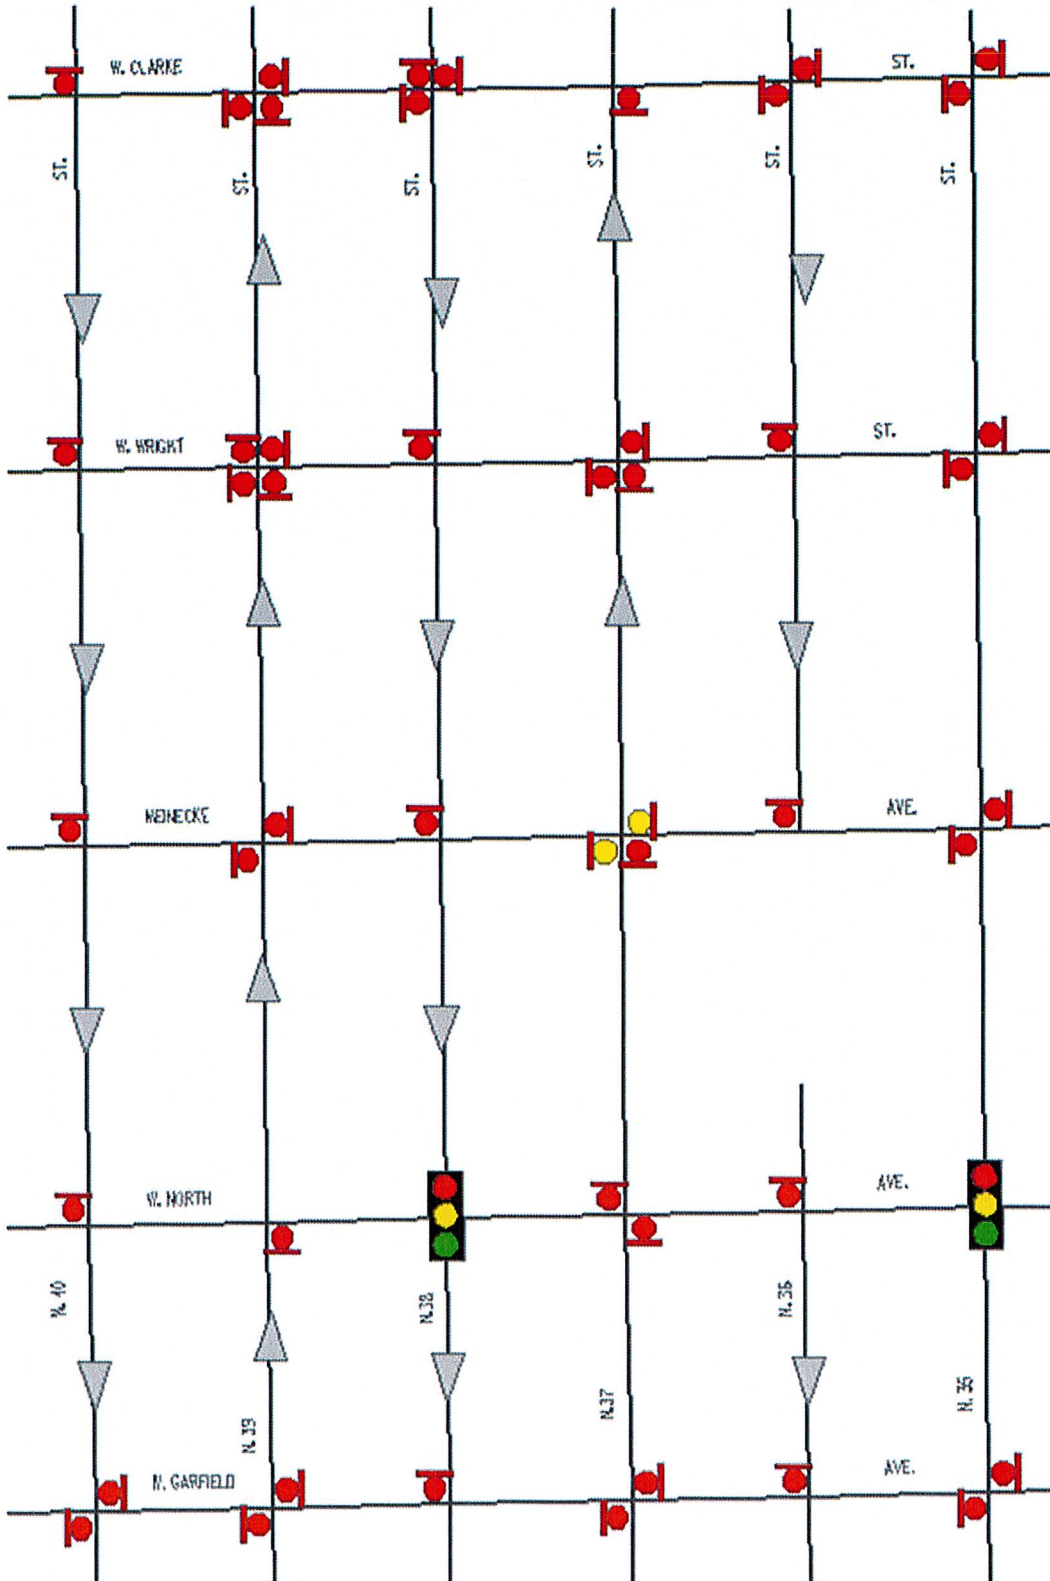





Exhibit A

CITY OF MILWAUKEE

DPW – Infrastructure Services Division – Transportation Operations

Regarding the recommendation for installation of all-way stop control
at West Meinecke Avenue and North 38TH Street.

 = EXISTING STOP
 = NEW STOP

 = ONE WAY

 = SIGNAL

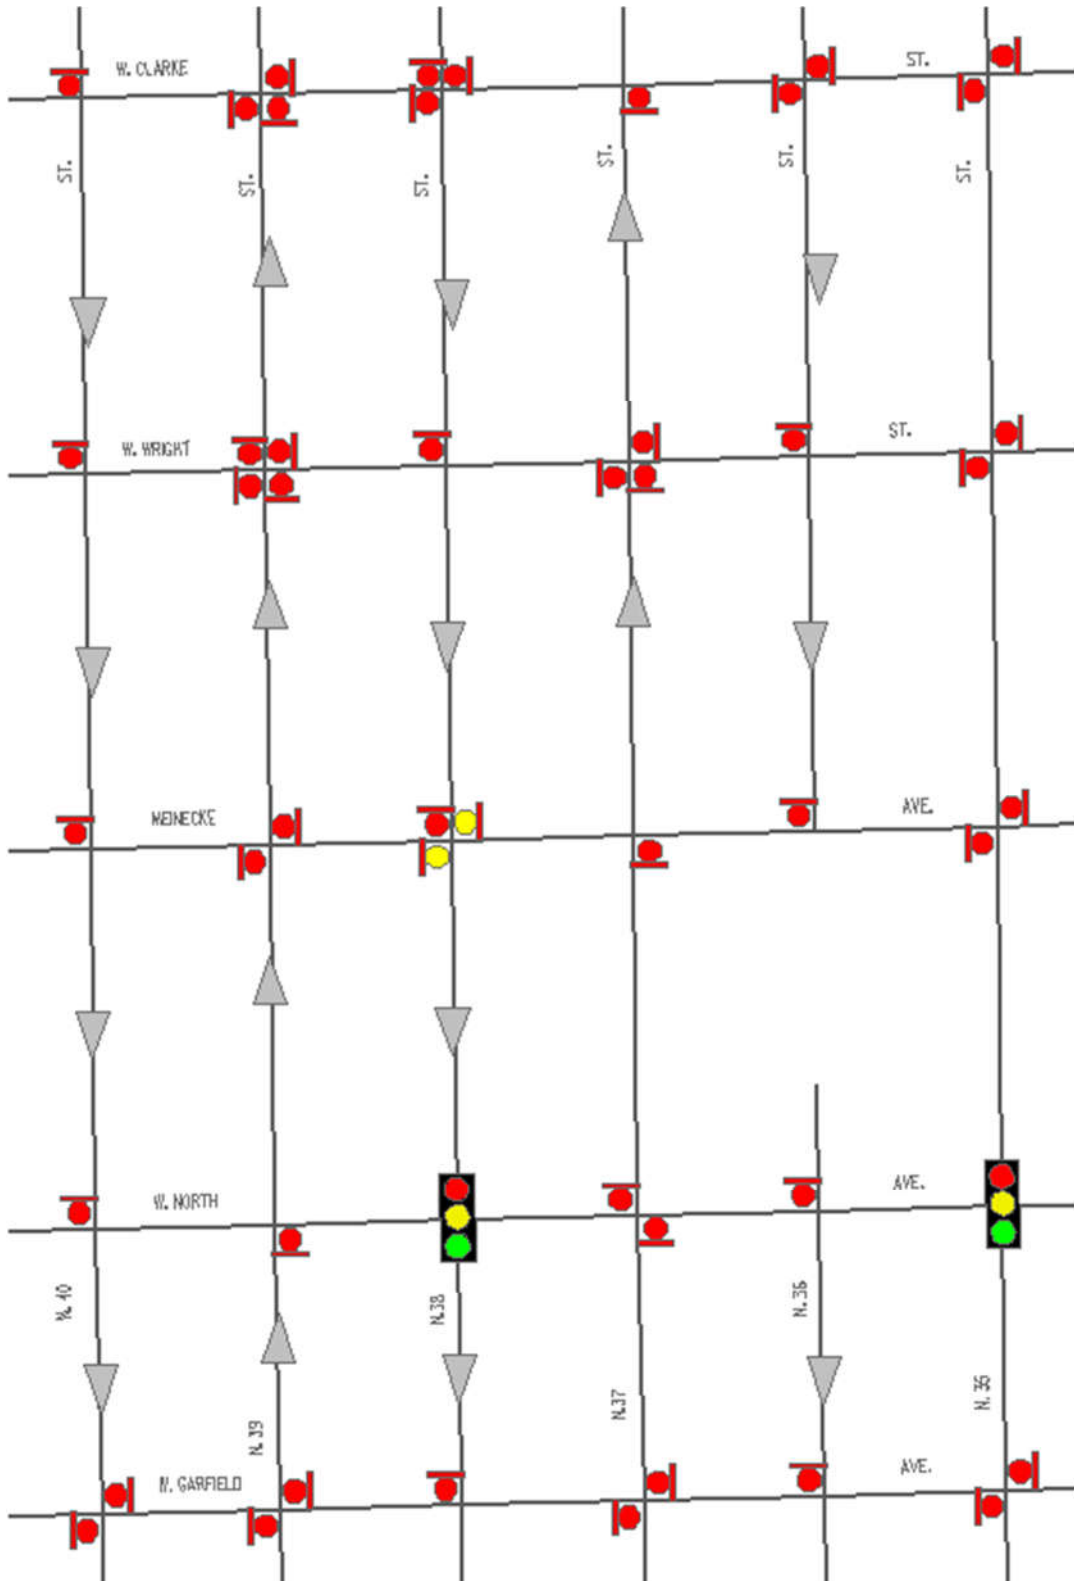


Exhibit A