






CITY OF MILWAUKEE

DPW – Infrastructure Services Division – Transportation Operations

Regarding the recommendation for installation of stop control on South 2ND Street at West Wilbur Avenue.



-  = EXISTING STOP
-  = EXISTING YIELD
-  = SIGNAL
-  = INSTALLATION OF STOP
-  = ONE WAY

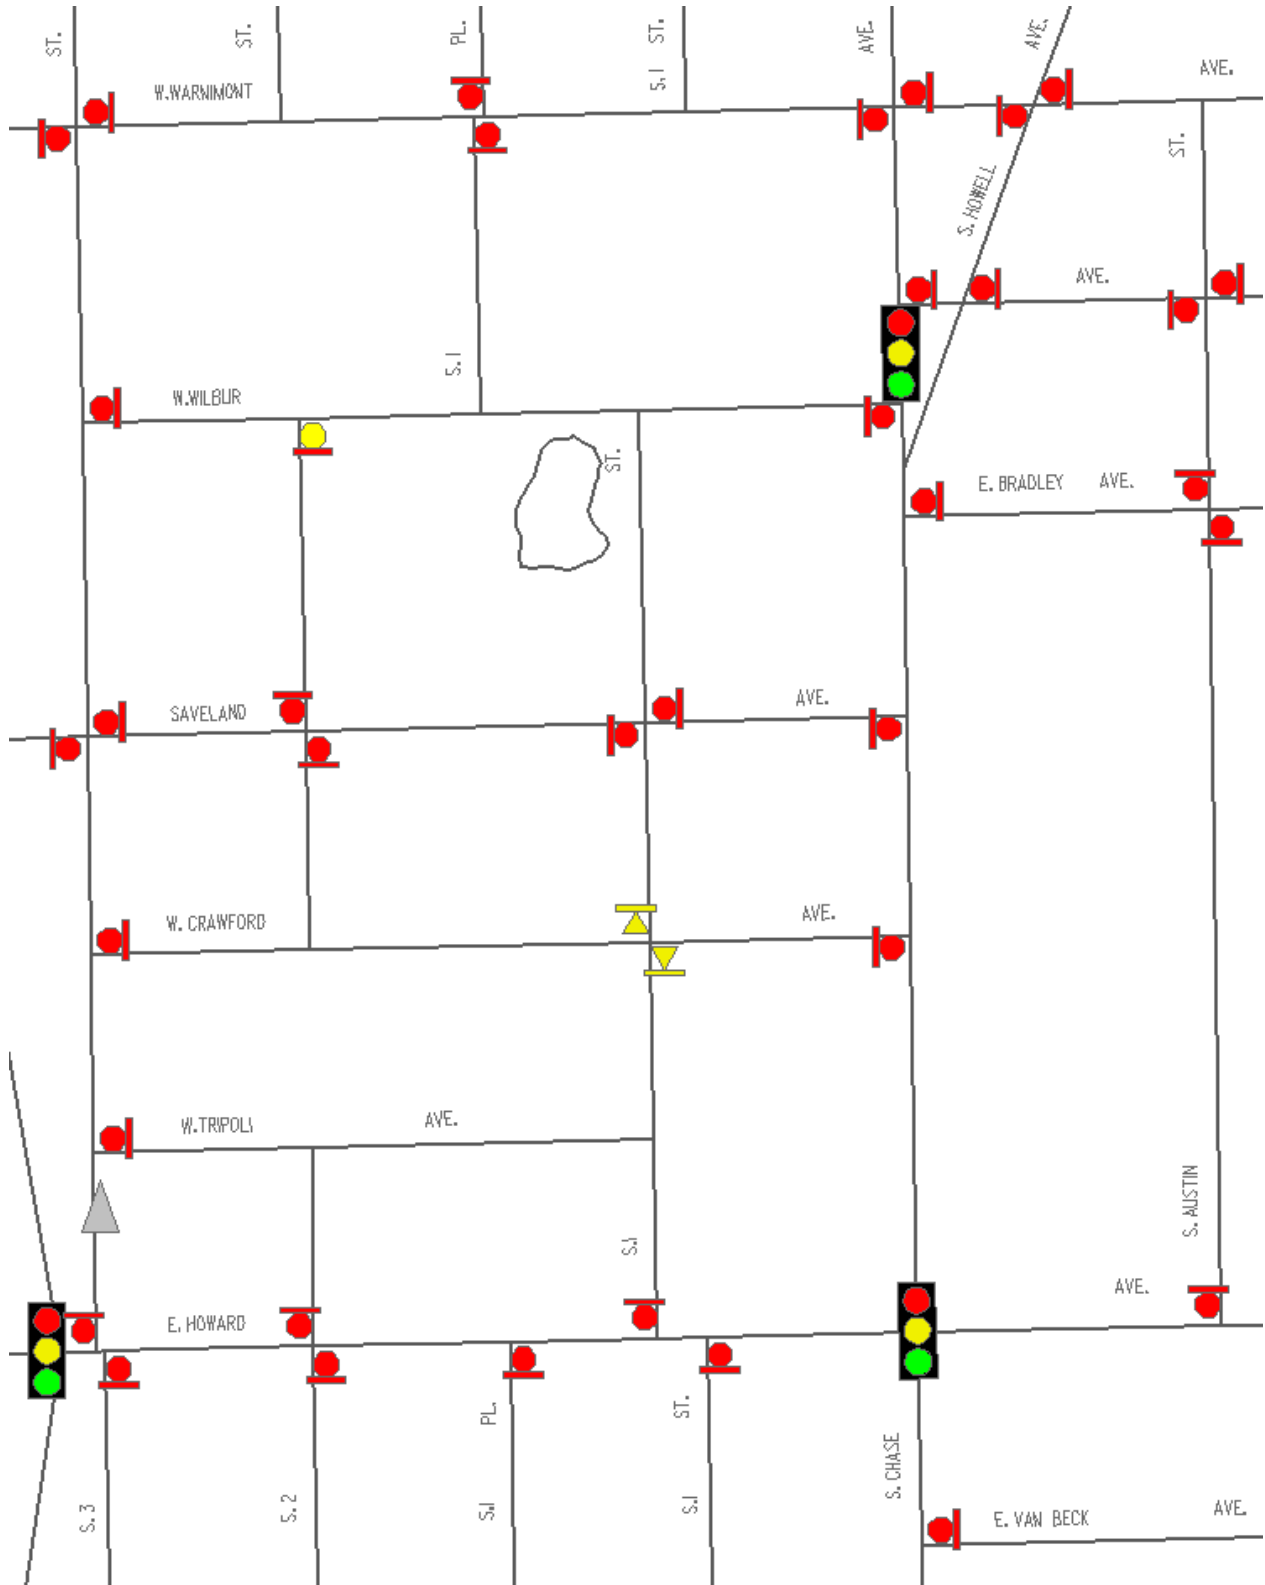


Exhibit A