



W. Layton Ave.

N.E. 1/4 SEC. 30, T.6N., R.22E.

624

NORTH-SOUTH FREEWAY

TAX KEY NO.
624-9994-113

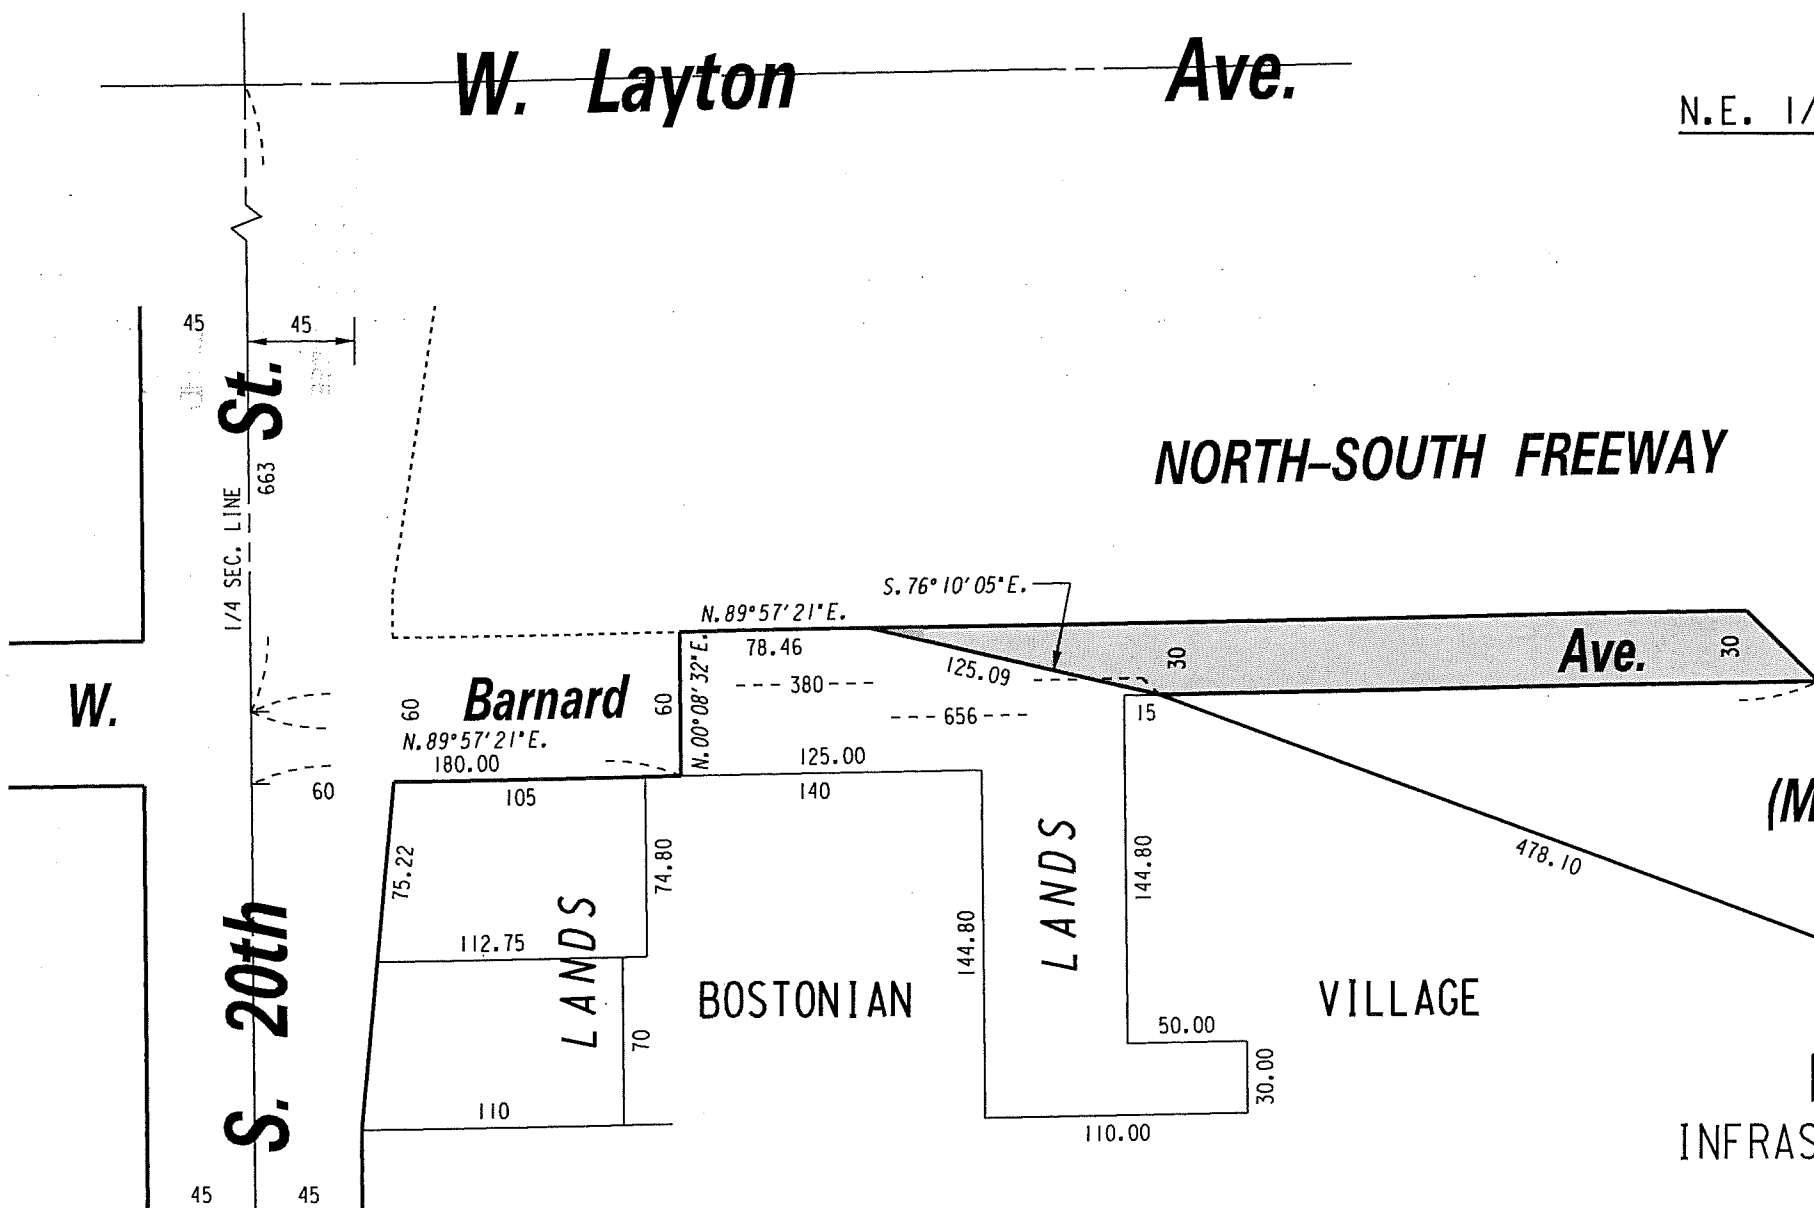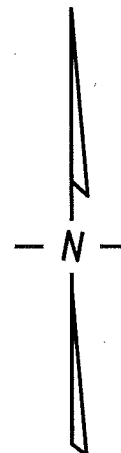

(MITCHELL INTERCHANGE)

EXHIBIT "A"
FILE NO. 161477
INFRASTRUCTURE SERVICES DIVISION
MILWAUKEE, WISCONSIN

ASSIGNED TO: W. FUCHS
DRAWN BY: W.F.
PROJECT/GRANT NO.: WK52337393
APPROVED BY:

CH'K'D. BY: W. FUCHS
DATE: FEB. 22, 2017
SCALE: 1" = 80'

UNIMPROVED PORTION
OF PUBLIC STREET
PROPOSED TO BE VACATED

John M...

CENTRAL DRAFTING & RECORDS MANAGER

[Signature]

CITY ENGINEER