

SITE PLAN |

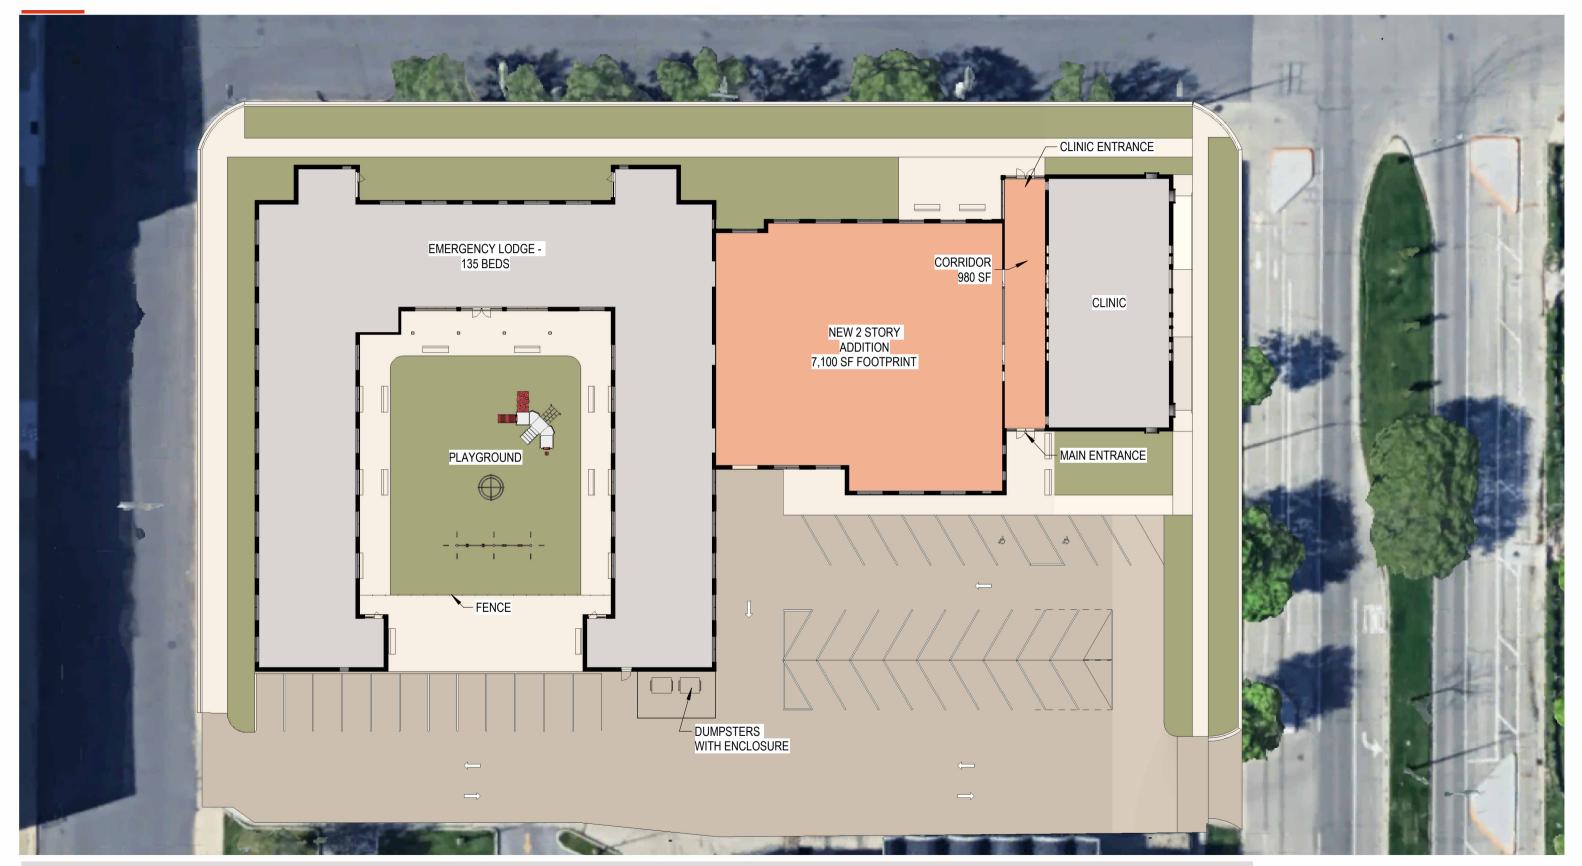

BRAYARCHITECTS

Scale: 1" = 30'-0"

LOWER FLOOR PLAN |

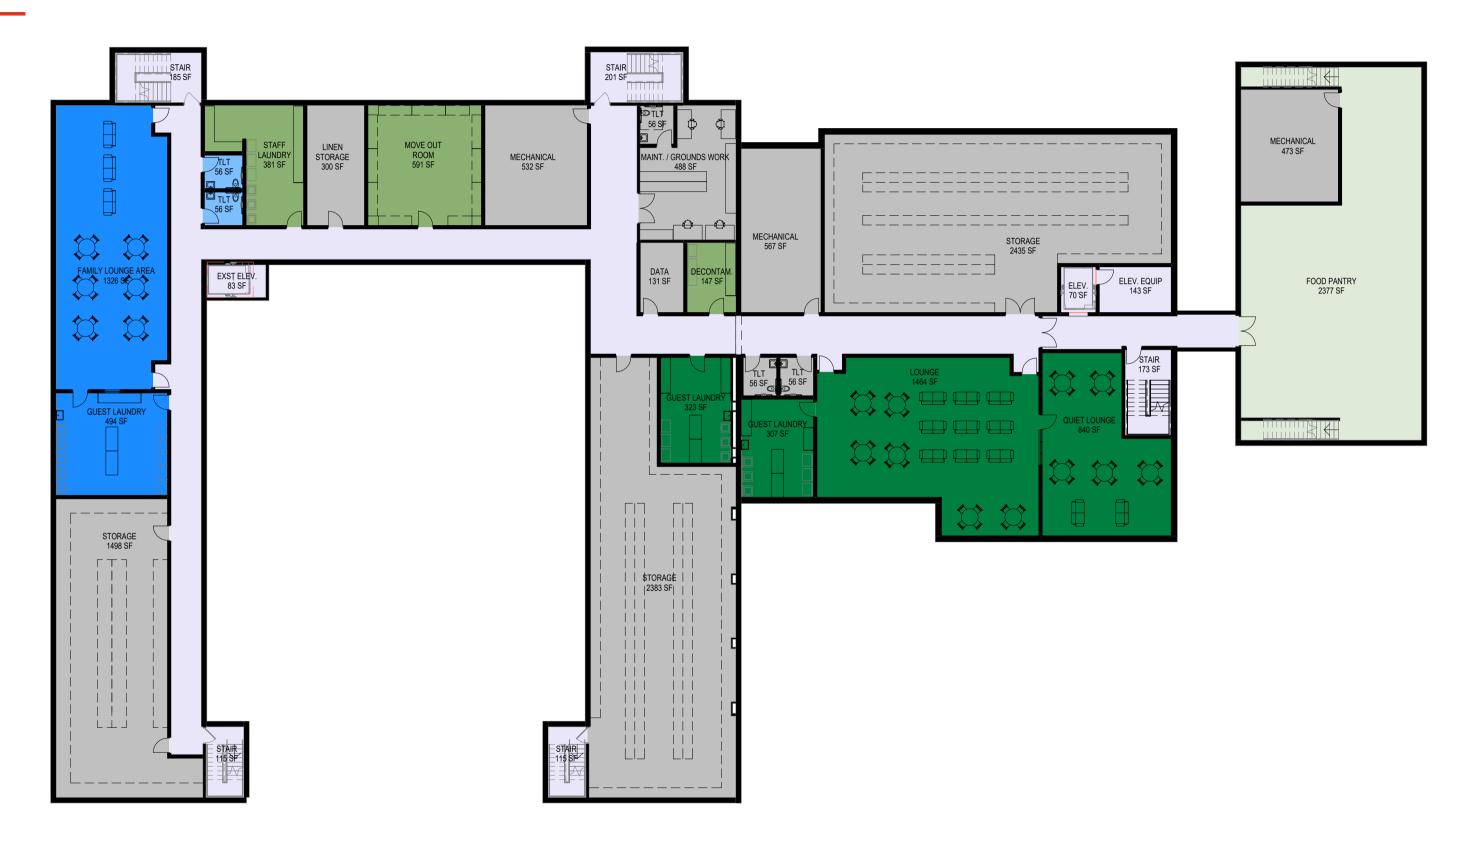

BRAYARCHITECTS

FIRST FLOOR PLAN





SECOND FLOOR PLAN |





© 2025 BRAY ASSOCIATES ARCHITECTS, INC







