

CENTRAL DRAFTING & RECORDS MANAGER

CITY ENGINEER

Maxie L. ...
[Signature]

APPROVED BY:

PROJECT/GRANT NO.: WK52337228

SCALE: 1" = 40'

DRAWN BY: P.A.V.


DATE: MAY 10, 2006

ASSIGNED TO: P.A. VELLA

CHK'D. BY: W.E. FUCHS

MILWAUKEE, WISCONSIN

PORTION OF PUBLIC STREET PROPOSED TO BE VACATED

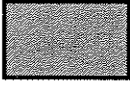

INFRASTRUCTURE SERVICES DIVISION

FILE NO. 051458

EXHIBIT "A"

Ave.


(75' R.O.W.)

W. Pittsburgh

S. 2nd St.

(75' R.O.W.)


St.

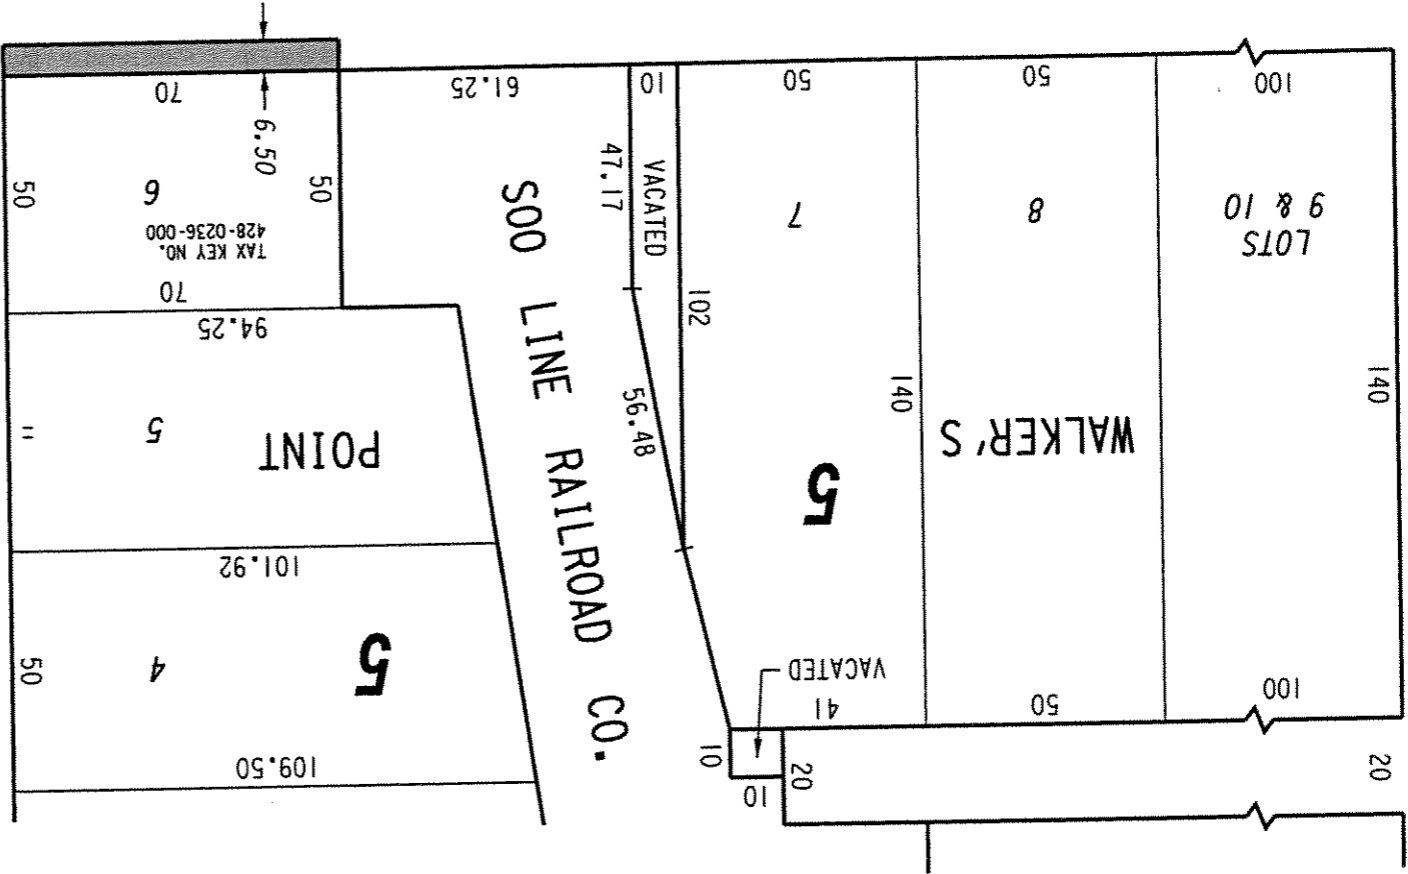

S. 1st St.

(R.O.W. VARIES)

St.

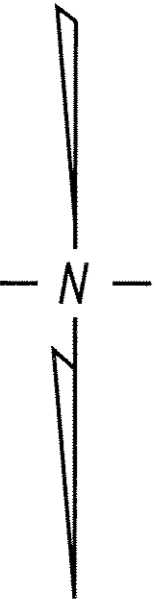

N.E. 1/4 SEC. 32, T.7N., R.22E.

428