


FRONT PLAN/SECTION

1/4" = 1'-0"

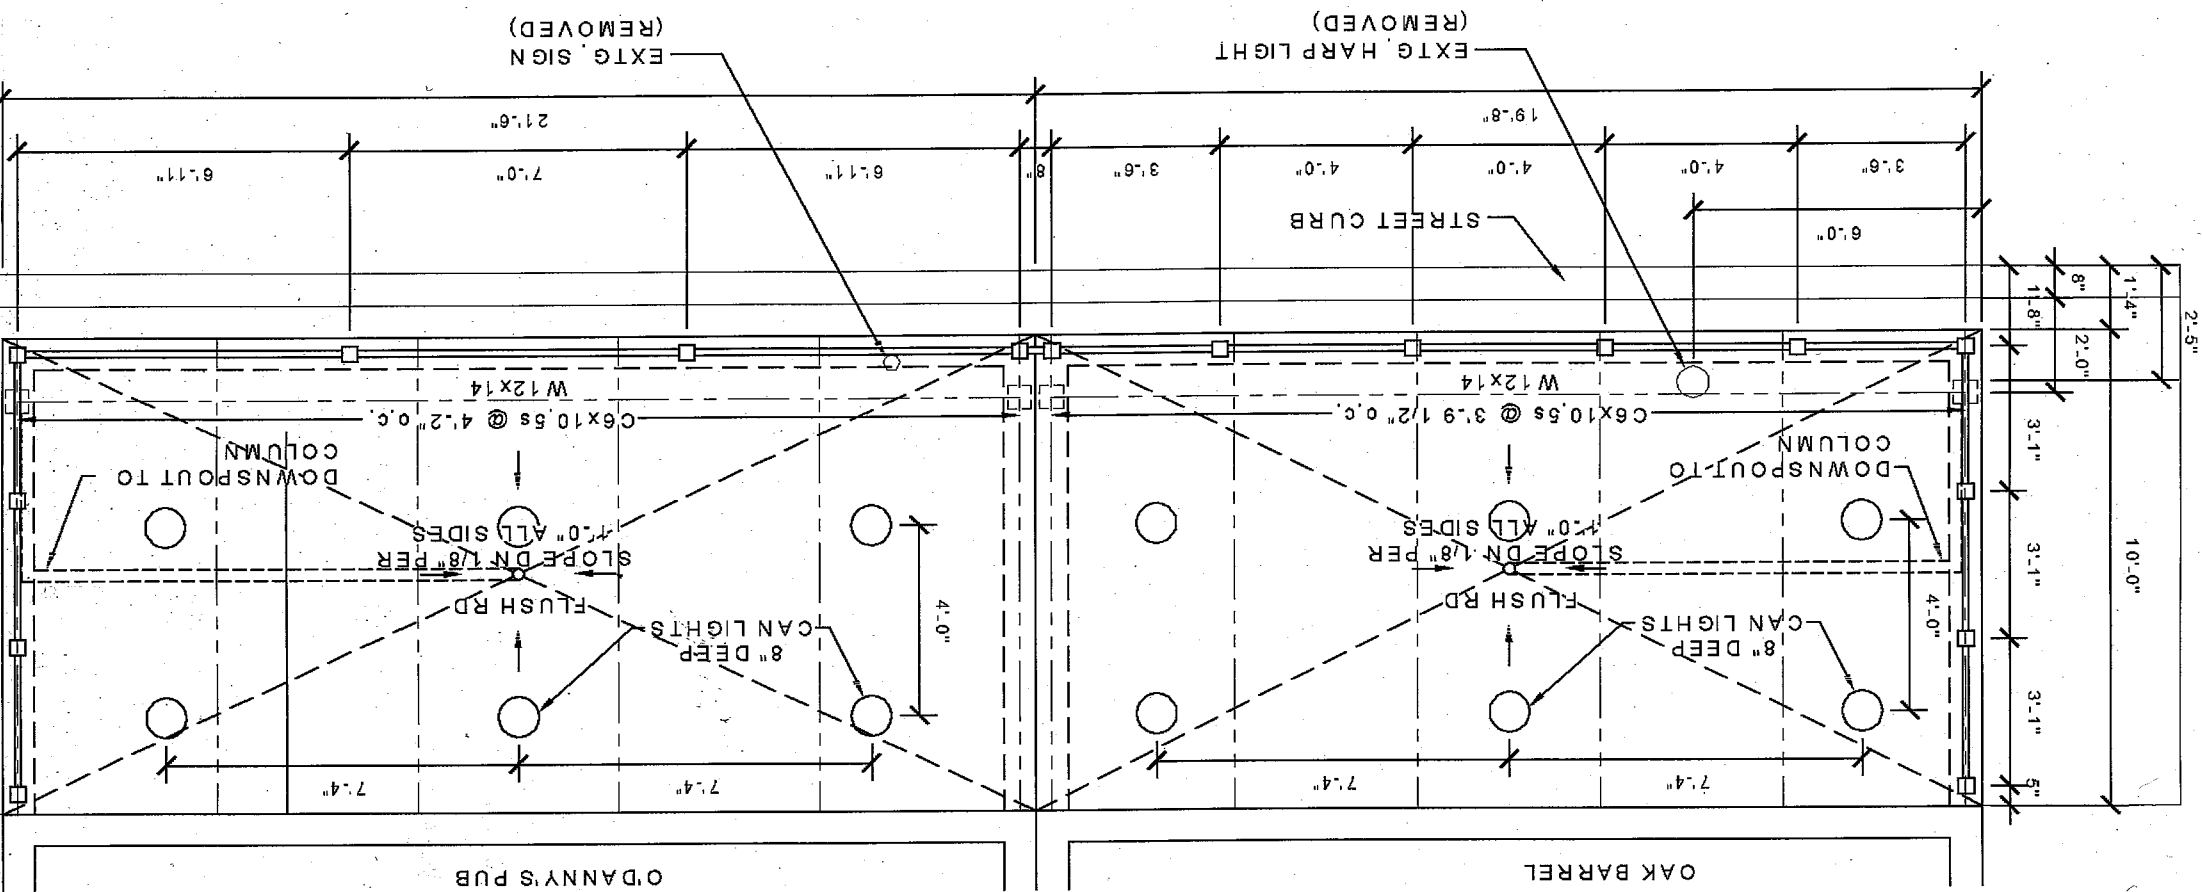

FRONT ELEVATION

1/4" = 1'-0"

