

Plan View - Garden Gate

Scale: 3/8" = 1'-0"

Please Note: This is not a construction drawing





Gate Design  
Holbrook Vogel Residence

5/13/2015

CRAIG BERGMANN  
Landscape Design, Inc

900 N. Waukegan Road  
Lake Forest, IL 60045  
Telephone: (847) 251-8355



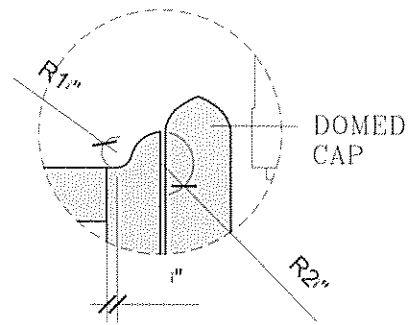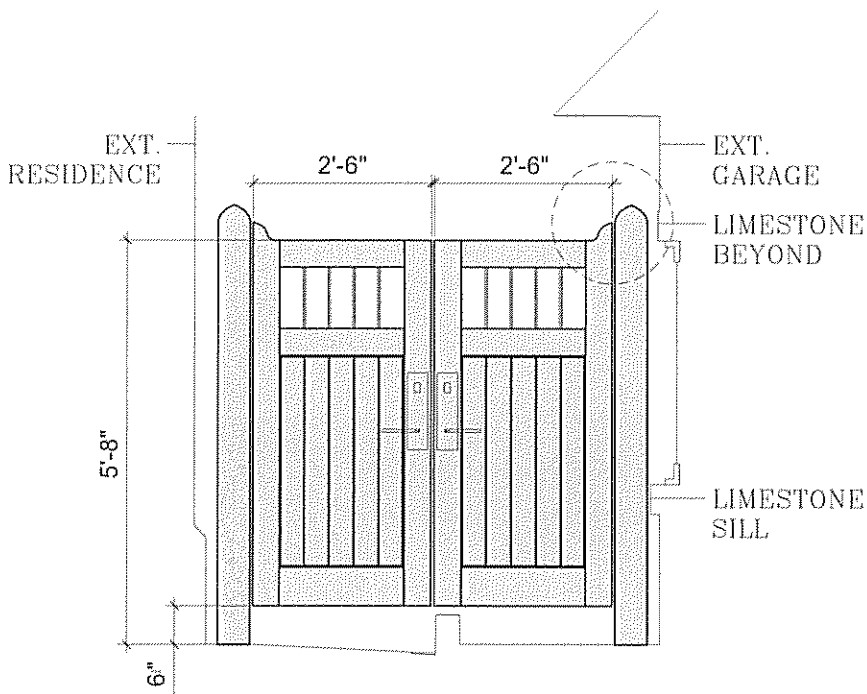

Carpentry Enlargement  
Scale: 1" = 1'-0"

Elevation Looking Southeast from Driveway  
Scale: 1/2" = 1'-0"

Please Note: This is not a construction drawing.




Gate Design  
Holbrook Vogel Residence

5/13/2015

CRAIG BERGMANN  
Landscape Design, Inc

900 N. Waukegan Road  
Lake Forest, IL 60045  
Telephone: (847) 251-8355

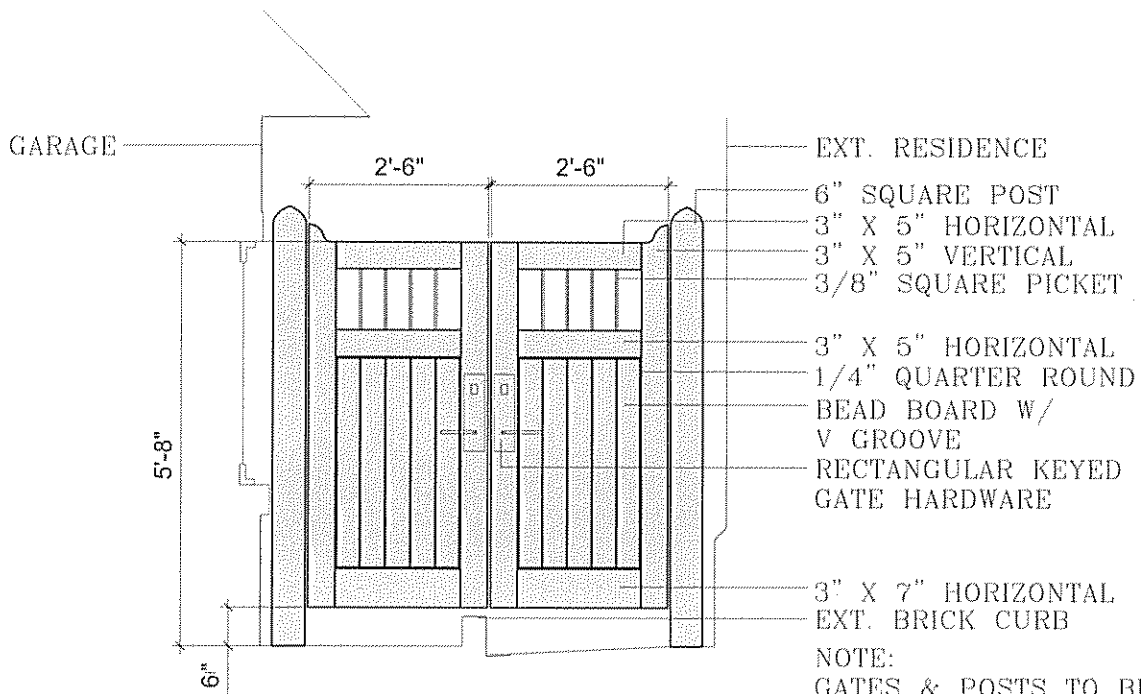

Elevation Looking Northwest from Rear Terrace

Scale: 1/2" = 1'-0"

Please Note: This is not a construction drawing.




## Gate Design

Holbrook Vogel Residence


5/13/2015

CRAIG BERGMANN  
Landscape Design, Inc


900 N. Waukegan Road  
Lake Forest, IL 60045  
Telephone: (847) 251-8355

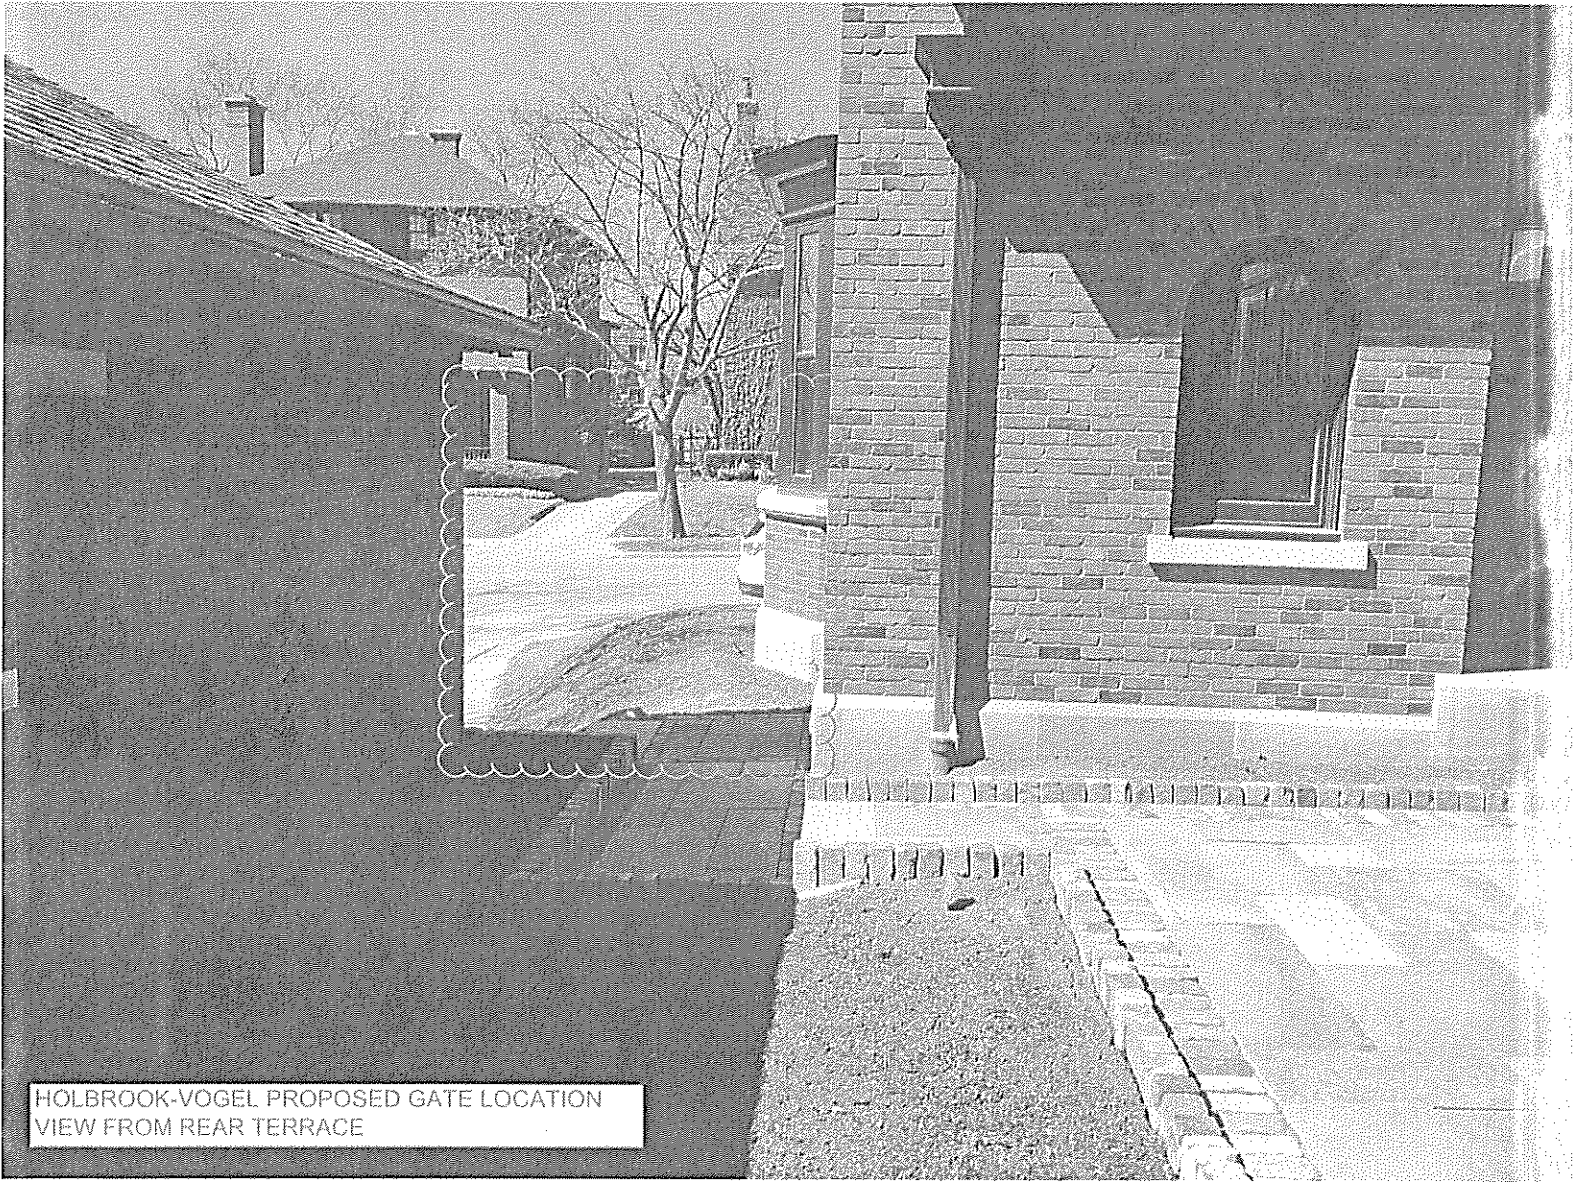

HOLBROOK-VOGEL PROPOSED GATE LOCATION  
VIEW FROM REAR TERRACE

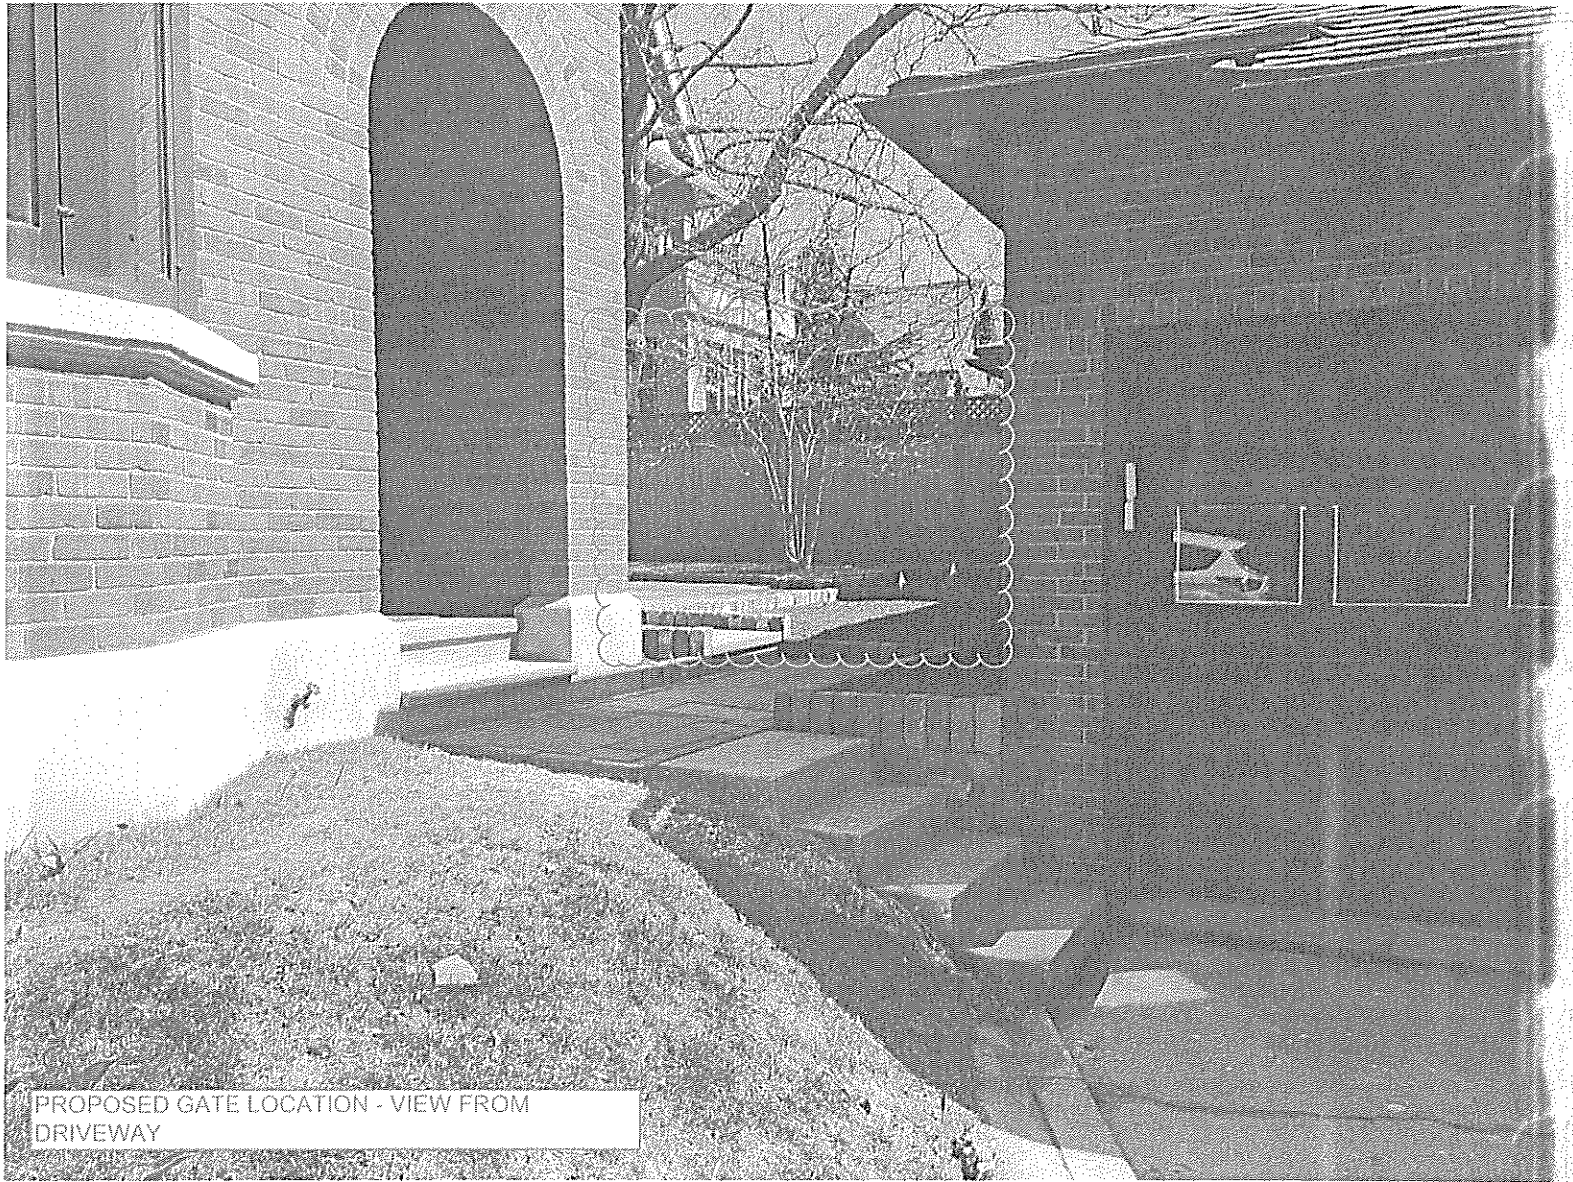

PROPOSED GATE LOCATION - VIEW FROM DRIVEWAY

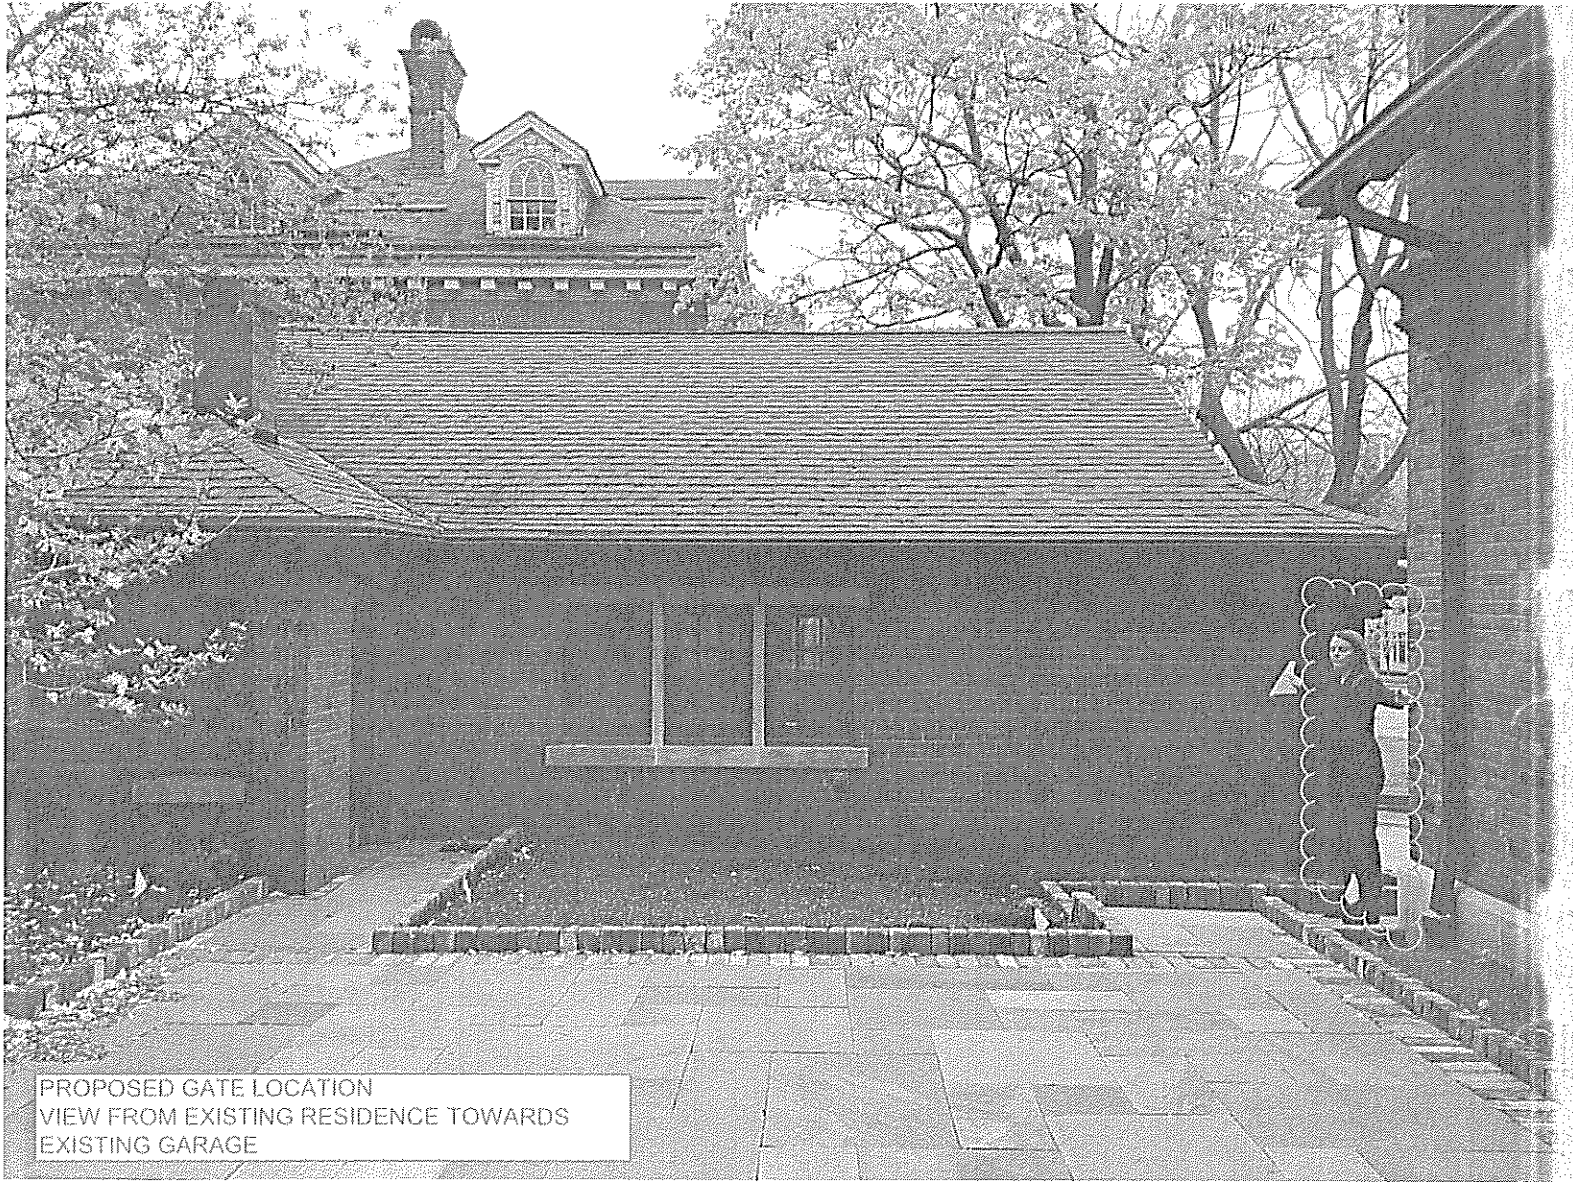

PROPOSED GATE LOCATION  
VIEW FROM EXISTING RESIDENCE TOWARDS  
EXISTING GARAGE