





Brick edging at perimeter of area wells (in driveway) to be replaced with concrete edging.

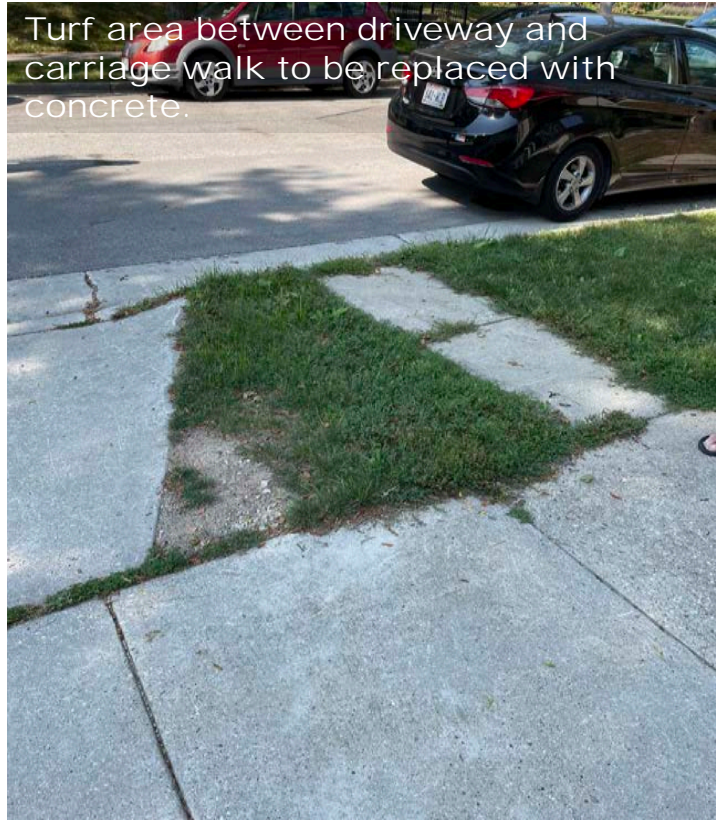

Turf area between driveway and carriage walk to be replaced with concrete.




Concrete driveway to be regraded and replaced.

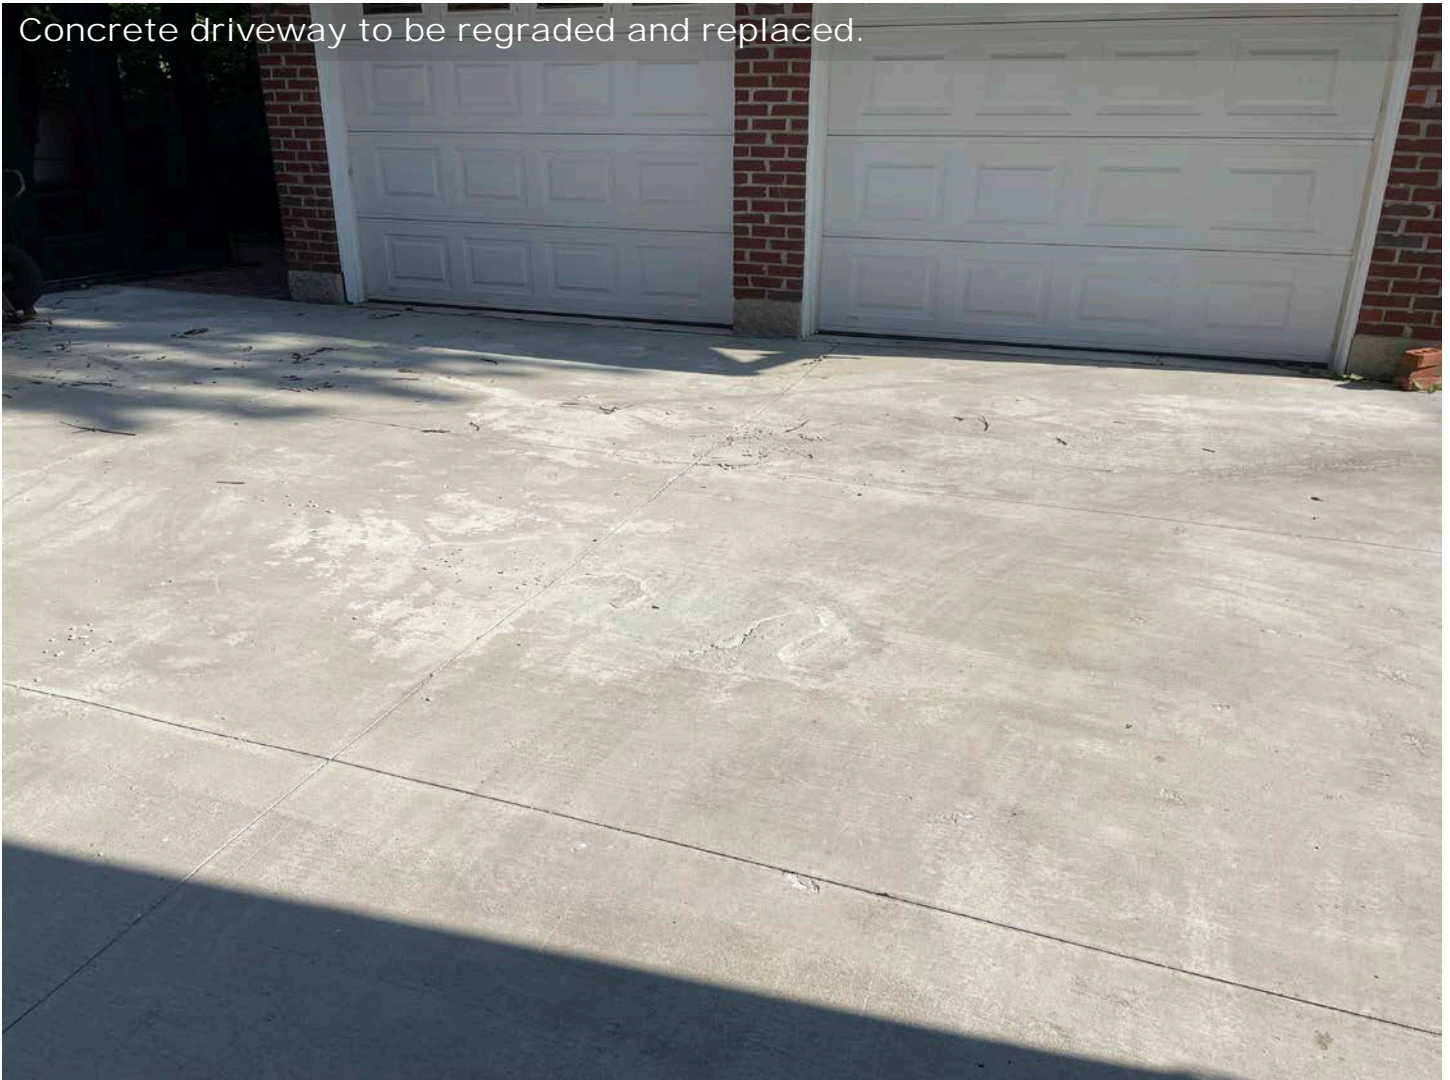




Brick retaining walls with stone cap to be replaced.

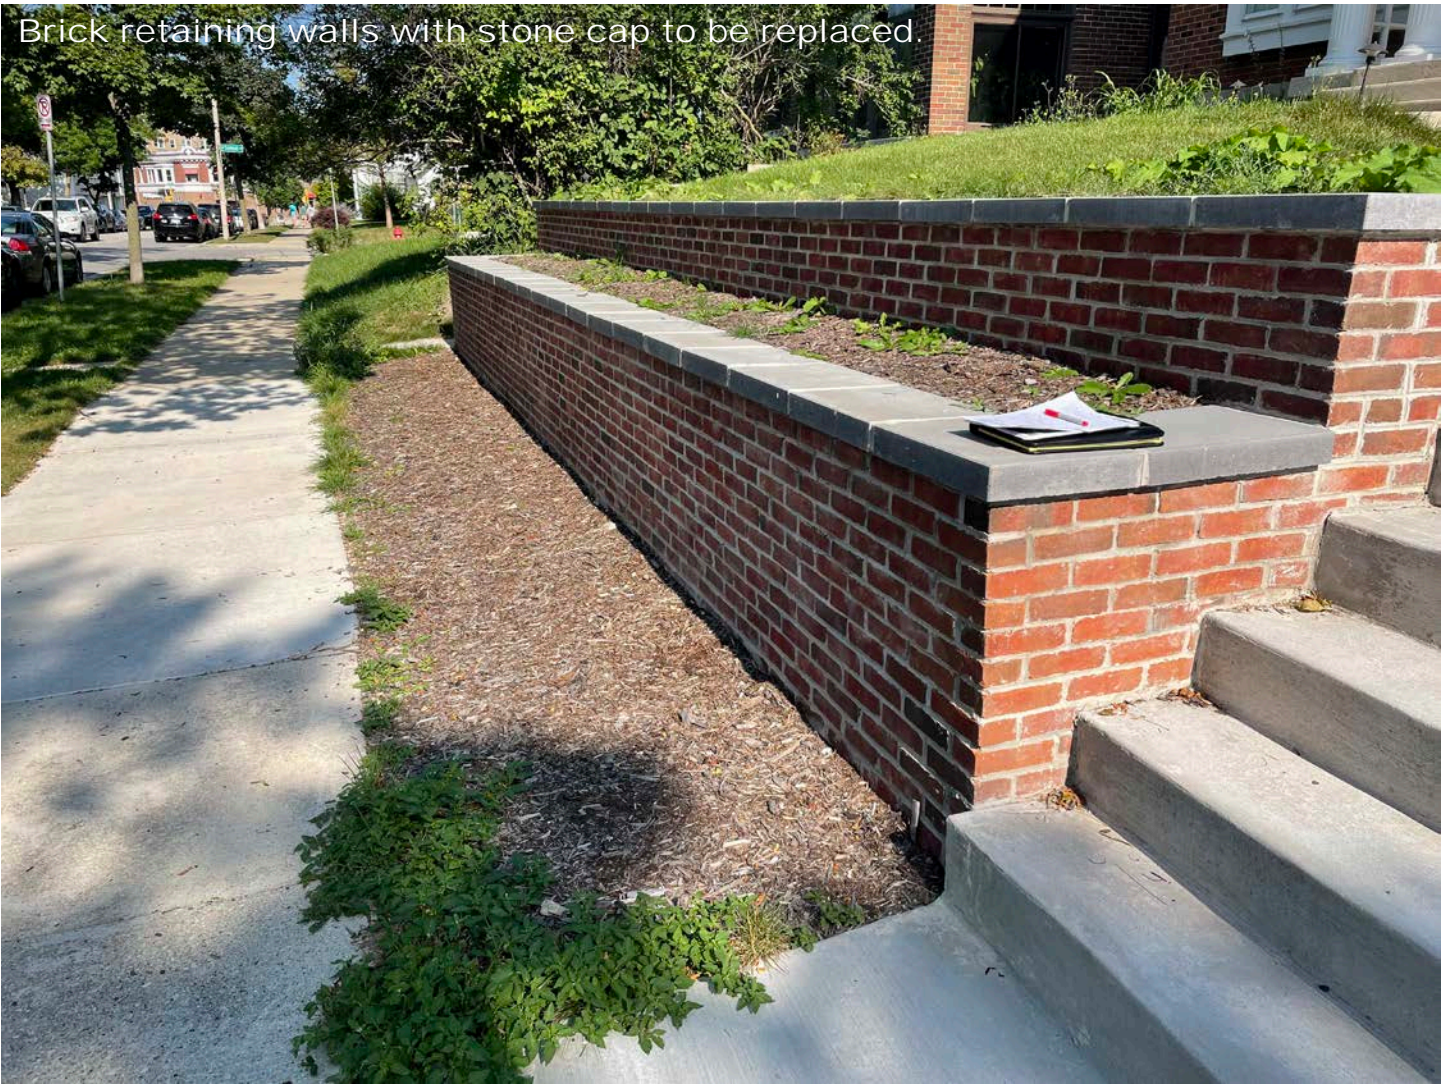

Stairs and concrete walk to be replaced.



Stairs, masonry stone walls, and driveway to be replaced.

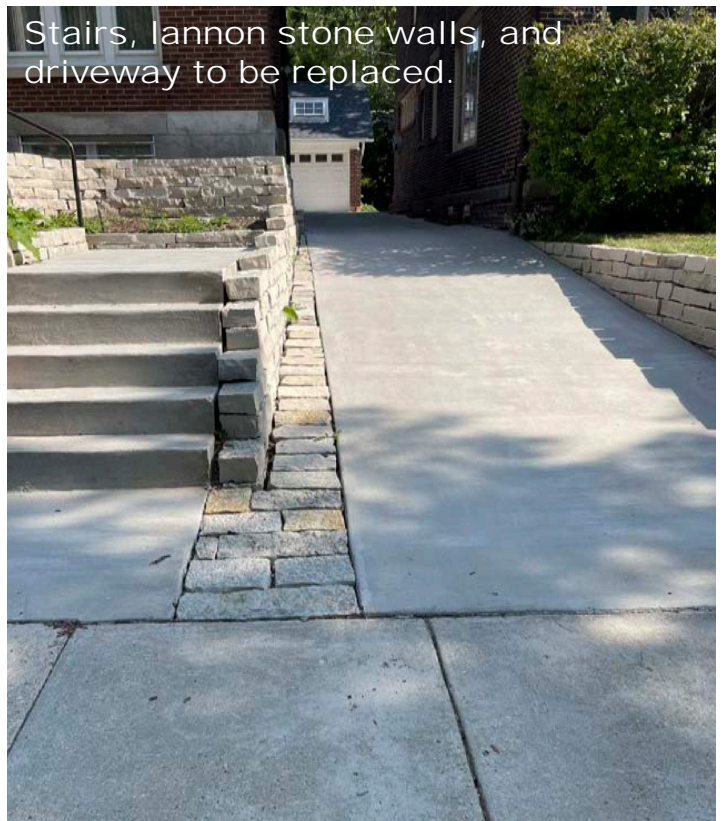



Lannon stone walls to be replaced.



Concrete driveway to be regraded and replaced. Cheek wall to remain.



Timber retaining wall to be replaced with lannon stone retaining wall.

