



CITY OF MILWAUKEE  
OFFICE OF THE CITY CLERK

Wednesday, October 30, 2024

COMMITTEE MEETING NOTICE

AD 04

O'BRYAN, David A, Agent  
DAA SMOKEHOUSE MKE LLC  
470 E Veterans WA #Unit# 3  
Mukwonago, WI 53149

You are requested to attend a hearing which is to be held in Room 301-B, Third Floor, City Hall or you may attend virtually using the link below.

**Tuesday, November 12, 2024 at 10:55 AM**

The access code is <https://meet.goto.com/904159581>. Please see the enclosed best practices document for further instructions.

**Regarding:** Your Class B Tavern and Food Dealer Licenses Application as agent for "DAA SMOKEHOUSE MKE LLC" for "David Alan Alan's Smokehouse & Saloon MKE" at 400 N WATER 

There is a possibility that your application may be denied for one or more of the following reasons: The recommendation of the committee regarding the application shall be based on evidence presented at the hearing. Per MCO 85-2.7-4, probative evidence concerning whether or not a new license should be granted may be presented on the following subjects: whether or not the applicant meets the municipal requirements, the appropriateness of the location and premises where the licensed premises is to be located and whether use of the premises for the purposes or activities permitted by the license would tend to facilitate a public or private nuisance or create undesirable neighborhood problems such as disorderly patrons, unreasonably loud noise, litter, and excessive traffic and parking congestion. Probative evidence relating to these matters may be taken from the plan of operation submitted with the license application, if any, but shall not include the content of any music. Evidence regarding the fitness of the location of the premises to be maintained as the principal place of business, including but not limited to whether there is an overconcentration of businesses of the type for which the license is sought; whether the proposal is consistent with any pertinent neighborhood business or development plans, or the location's proximity to areas where children are typically present. The applicant's record in operating similarly licensed premises; and whether or not the applicant has been charged with or convicted of any felony, misdemeanor, municipal offense or other offense, the circumstances of which substantially relate to the activity to be permitted by the license being applied for or any other factor which reasonably relates to the public health, safety or welfare may also be considered. See attached police report or correspondence.

**Notice for applicants with warrants or unpaid fines:** Proof of warrant satisfaction or payment of fines must be submitted at the hearing on the above date and time. Failure to comply with this requirement may result in a delay of the granting/denial of your application.

Failure to appear at this meeting may result in the denial of your license. Individual applicants must appear only in person or by an attorney. Corporate or Limited Liability applicants must appear only by the agent designated on the application or by an attorney. Partnership applicants must appear by a partner listed on the application or by an attorney. If you wish to do so and at your own expense, you may be accompanied by an attorney of your choosing to represent you at this hearing.

You will be given an opportunity to speak on behalf of the application and to respond and challenge any charges or reasons given for the denial. No petitions can be accepted by the committee, unless the people who signed the petition are present at the committee hearing and willing to testify. You may present witnesses under oath and you may also confront and cross-examine opposing witnesses under oath. If you have difficulty with the English language, you should bring an interpreter with you, at your expense, so that you can answer questions and participate in your hearing.

You may examine the application file at this office during regular business hours prior to the hearing date. Inquiries regarding this matter may be directed to the person whose signature appears below.

Limited parking for persons attending meetings during normal business hours is available at reduced rates (5 hour limit) at the Milwaukee Center on the southwest corner of Kilbourn Avenue and Water Street. You must present a copy of the meeting notice to the parking cashier.

PLEASE NOTE: Upon reasonable notice, efforts will be made to accommodate the needs of disabled individuals through sign language interpreters or other auxiliary aids. For additional information or to request this service, contact the Council Services Division ADA Coordinator at (414) 286-2998, Fax - (414) 286-3456, TDD - (414) 286-2025.

JIM OWCZARSKI, CITY CLERK

BY: \_\_\_\_\_

Jim Cooney  
License Division Manager

**If you have questions regarding this notice, please contact the License Division at (414) 286-2238.**

200 E. Wells Street, Room 105, City Hall, Milwaukee, WI 53202. [www.milwaukee.gov/license](http://www.milwaukee.gov/license)  
Phone: (414) 286-2238 Fax: (414) 286-3057 Email Address: License@milwaukee.gov

Date:09-25-2024  
Officer: PO MUSTAFA

City of Milwaukee Police Department  
90-5-1.5 Crime Prevention Survey  
Tavern Inspection

Name of Premise: David Allen Allen Smokehouse and Salon MKE  
Address: 400 N. Water St. Site T26  
Phone: Not Installed

Owner: David Obryan  
Owner address: 470 E Veterans wau Unit 3  
City State Zip: Mukwonago, WI 53149  
Owner Phone: 262.352.1214  
Owner email: Daasmokehousemke@Daasmokehouse.com

Licensee/Agent: David Obryan  
Home Address: 470 E Veterens wau Unit 3  
City State Zip: Mukwonago, WI 53149  
Phone: 262.352.1214  
Email: Daasmokehousemke@Daasmokehouse.com

Preferred contact: David Obryan

Location currently open:  YES  NO

Projected open date: November 15, 2024

Day's open: S M T W Th F SA ALL

Hours of Operation: Sun: 10:00 AM- 6:00 PM 24 hours Y N  
Mon: 10:00 AM- 8:00 PM  
Tue: 10:00 AM- 8:00 PM  
Wed: 10:00 AM- 8:00 PM  
Thu: 10:00 AM- 8:00 PM  
Fri: 10:00 AM- 8:00 PM  
Sat: 10:00 AM- 8:00 PM

Premise Type: Tavern/Bar  
Restaurant  
Other:

Licenses currently held:  
Alcohol: Yes No Class: BTAVN #: 371592

Tobacco:  Yes  No #:  
 Food:  Yes  No #:  
 Occupancy:  Yes  No #:  
 Other:  Yes  No Type: #:  
 Other:  Yes  No Type: #:

**Exterior Survey:**

1. Is the area around the location clean?  Yes  No
2. What surrounds the location? (Check all the apply)
  - a.  Park
  - b.  School
  - c.  Youth Center
  - d.  Church
  - e.  Tavern(s) If so, how many
  - f.  Residential
  - g.  Other businesses
  - h.  Other: Location inside the Public Market
3. Can you see from the outside of the location into the interior  Yes  No
4. Can you see the employees inside of the location from the outside  Yes  No
5. Are exterior windows free of signage  Yes  No
6. Is there a bus stop?  Yes  No
7. Is there a bus shelter?  Yes  No  N/A
8. Street parking  Yes  No
9. Is there a parking lot  Yes  No
10. Is the parking lot clean?  Yes  No  N/A
11. Is the parking lot well lit?  Yes  No  N/A
12. Valet Parking  Yes  No
  - a. Will this lot have a guard?  Yes  No  N/A
  - b. Will this lot have cameras?  Yes  No  N/A
13. Are there areas where a person could conceal themselves  Yes  No
14. Is there exterior lighting?  Yes  No. Does it appears to be adequate  Yes  No
15. Exterior Payphone?  Yes  No
16. Are there No Loitering Signs posted?  Yes  No
17. Are there exterior security cameras  Yes  No How Many: 6 total 4 in resturant 2 for storage area
18. Are the address numbers prominently displayed and easy to see  Yes  No

Exterior Comments:

**Camera Survey:**

19. Does this location have security cameras?  Yes  No
20. Are they in working order?  Yes  No
21. What format are the cameras?
  - a. Color  Yes  No
  - b. Digital  Yes  No
  - c. VCR  Yes  No
  - d. Recorded  Yes  No
22. How long is footage stored for later viewing: 30 days
23. Are there exterior cameras  Yes  No How many: Controlled by Public Market

24. Are there interior cameras Yes No How many: 6 to be installedMarket  
 25. Do all employees know how to retrieve recorded digital images/footage? Yes No  
 26. Cameras located in parking lot Yes No N/A How many10

Camera Survey Comments:

**Interior Survey:**

27. What is the planned/posted capacity 7 barstools, market seating  
 28. What is the minimum number of employees that will be on premise 3  
 29. Is the storeowner willing to be a standing complainant regarding loitering? Yes No  
 a. If yes have them fill out the standing complaint form and give them two of the commercial signs Yes No  
 30. Is the interior of the location neat and clean? Yes No  
 31. Does an interior camera face the entrance/exit? Yes No  
 32. Are emergency and non-emergency numbers posted near the phone? Yes No  
 33. Does the owner know how to contact their police district directly? Yes No  
 a. Did you provide a district contact guide to the owner? Yes No

Interior Comments:

**Security**

34. How many security personnel are going to be employed: Security provided by Public Market N/A  
 35. How will they be deployed: Interior Patrol ExteriorPatrol N/A  
 36. What days will they be deployed Mon Tue Wed Thu Fri Sat Sun ALL  
 37. Will the security be managed by business or contracted  
 38. Will they be armed Yes No N/A  
 39. What type of security measures will be used: N/A  
Wanding/metal detector  
ID Scanner  
Dress Code  
Cover Charge  
Age restriction  
Other  
 40. When at capacity, how will the overflow crowd be managed? All orders are to-go  
 41. Will a guard monitor the overflow crowd at all times? Yes No

Security Comments:

**ADDITIONAL COMMENTS/RECOMMENDATIONS:**




# Concentration Map for 400 N Water St


## Area of Interest (AOI) Information

Area : 21,862,585.89 ft<sup>2</sup>

Sep 23 2024 11:19:20 Central Daylight Time

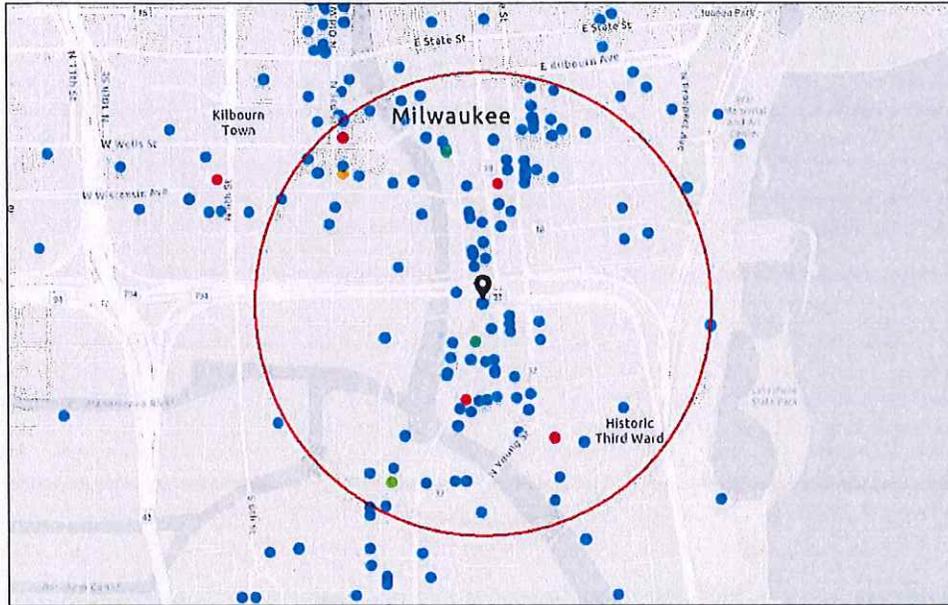

- Alcohol Licenses (active)
- Class A Femented Malt Beverage
  - Class A Liquor and Malt
  - Class B Femented Malt Beverage
  - Class B Tavern
  - Class C Wine Retailer

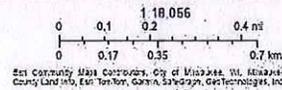

### Summary

Name	Count	Area(ft <sup>2</sup> )	Length(mi)
Alcohol Licenses	148		

### Alcohol Licenses

#	Legal Entity	Trade Name	Licensee	Address	License Type Name	Total Capacity	Expiration Date	Count
1	THE WESTOWN ASSOCIATION OF MILWAUKEE, INC.	Westown Association	STACIE J CALLIES, Agt	310 W WISCONSIN AV	Class B Tavern License		9/25/2024, 7:00 PM	1
2	WELLS-JEFFERSON CORPORATION	TAYLOR'S	DANIEL R TAYLOR, Agt	795 N JEFFERSON ST	Class B Tavern License	160	9/25/2024, 7:00 PM	1
3	Artisan Ramen LLC	Artisan Ramen	Zoe F Lyles, Agt	530 E Mason ST	Class B Tavern License	93	9/29/2024, 7:00 PM	1
4	Drury Hotels Company, LLC	Drury Plaza Hotel - Milwaukee Downtown	Chris Palid, Agt	700 N Water ST	Class B Tavern License		10/2/2024, 7:00 PM	1
5	The Explorium Brewpub Third Ward LLC	The Explorium Brewpub	Michael P Doble, Agt	143 W ST PAUL AV	Class B Tavern License	399	10/8/2024, 7:00 PM	1
6	Sweet Diner LLC	Sweet Diner	George S Prassas, Agt	239 E Chicago ST 103	Class B Tavern License		10/10/2024, 6:11 AM	1
7	SINCERESWAN, LLC	SWINGIN DOOR EXCHANGE	MICHELLE M SINCERE, Agt	219 E MICHIGAN ST	Class B Tavern License	80	10/10/2024, 7:00 PM	1
8	THE WOLF LLC	The Wolf on Broadway	Matthew A Schaefer, Agt	600 N BROADWAY	Class B Tavern License		10/18/2024, 7:00 PM	1
9	JSWD Commerce LLC	SpringHill Suites by Marriott Milwaukee Downtown	Benjamin A Risseeuw, Agt	744 N VEL R PHILLIPS AV	Class B Tavern License	95	10/29/2024, 7:00 PM	1
10	BW HOLDINGS, LLC	WARD'S HOUSE OF PRIME	BRIAN J WARD, Agt	540 E MASON ST	Class B Tavern License	260	11/1/2024, 7:00 PM	1
11	BBC 782 LLC	Barrel Burrito Co/Eitel's	MICHAEL J EITEL, Agt	782 N JEFFERSON ST	Class B Tavern License		11/4/2024, 6:00 PM	1
12	3rd Street Market LLC	3rd St Market Hall	Jaime A Jacobs-Schroeder, Agt	275 W Wisconsin AV 100	Class B Tavern License		11/9/2024, 6:00 PM	1
13	HDS 777, LLC	The Sofie	DAVID J SAFINA, Agt	777 N JEFFERSON ST	Class B Tavern License		11/20/2024, 6:00 PM	1
14	VINO THIRD WARD, LLC	VINO THIRD WARD	Julie L Peck, Agt	102C N WATER ST	Class B Tavern License	41	11/22/2024, 6:00 PM	1
15	The Brownstone LLC	The Brownstone	Jona J Moore, Agt	524 N Water ST	Class B Tavern License		11/27/2024, 6:00 PM	1
16	REAL CHILI OF MILWAUKEE, INC	REAL CHILI	STEPHEN J KASTELIC, Agt	419 E WELLS ST	Class B Tavern License	80	11/27/2024, 6:00 PM	1
17	Tourist Convenience LLC	Racks Full of Snacks	AHMED K YAFAI, Agt	240 W Wells ST	Class A Malt & Class A Liquor License		11/28/2024, 6:00 PM	1

18	OUZO CAFE	OUZO CAFE	NICKEY G PAPPAS, Agt	776 N MILWAUKEE ST	Class B Tavern License	40	11/29/2024, 6:00 PM	1
19	CIRCLE K LLC	CIRCLE K PANTRY	ZIAD W KAID, Agt	130 N WATER ST	Class A Malt & Class A Liquor License		12/9/2024, 6:00 PM	1
20	Pat's Rib Place 2, LLC	Pat's Rib Place 2	Tyodus D Hayes, Agt	400 N WATER ST	Class B Fermented Malt Beverage Retailer's License		12/11/2024, 6:00 PM	1
21	CARNAL LLC	CLUB CHARLIES	CRAIG M BLOOMFIELD, Agt	320 E MENOMONEE ST	Class B Tavern License	128	12/14/2024, 6:00 PM	1
22	TwoBirds LLC	Filament	Tyler T Curran, Agt	131 W SEEBOTH ST	Class B Tavern License		12/15/2024, 6:00 PM	1
23	Full of Beans LLC	Full of Beans Cafe	JoAnn R Hausknecht, Agt	184 S 2nd ST	Class B Fermented Malt Beverage Retailer's License		12/16/2024, 6:00 PM	1
24	Full of Beans LLC	Full of Beans Cafe	JoAnn R Hausknecht, Agt	184 S 2nd ST	Class C Wine Retailer's License		12/16/2024, 6:00 PM	1
25	The Xenia Group, LLC	Tied House	Ralph A Weber, Agt	124 N Water ST	Class B Tavern License		12/17/2024, 6:00 PM	1
26	MKE Water Street LLC	ELMNT Lounge	HABIB MANJEE, Agt	618 N WATER ST	Class B Tavern License		12/17/2024, 6:00 PM	1
27	ALRBAR LLC	The Copper Turtle Brewery & Taverne	Jonathon A Stanley, Agt	153 N MILWAUKEE ST	Class B Tavern License		12/25/2024, 6:00 PM	1
28	THE KING AND I RESTAURANT, INC	THE KING AND I RESTAURANT	DEREK E PHOUNGPHO L, Agt	830 N Dr Martin L King Jr DR	Class B Tavern License	240	12/25/2024, 6:00 PM	1
29	Integrated Plankinton Milwaukee LLC	Cambria Milwaukee Downtown	Yolanda M Allen, Agt	503 N Plankinton AV	Class B Tavern License		1/15/2025, 6:00 PM	1
30	ALEM ETHIOPIAN RESTAURANT, LLC	ALEM ETHIOPIAN VILLAGE	MULU H HABTESILAS SIE, Agt	307 E WISCONSIN AV	Class B Tavern License	98	1/16/2025, 6:00 PM	1
31	CHINA GOURMET, INC	CHINA GOURMET RESTAURANT	ROBERT C TSAO, Agt	117 E WELLS ST	Class B Tavern License	165	1/17/2025, 6:00 PM	1
32	S&S Hospitality Concepts, LLC	Black Sheep	MICHAEL R SORGE, Agt	216 S 2nd ST	Class B Tavern License	160	1/19/2025, 6:00 PM	1
33	ANACORP LLC	Cavas	Ana C Docta, Agt	401 E ERIE ST	Class B Tavern License		1/22/2025, 6:00 PM	1
34	APARTMENT 720, LLC	APARTMENT 720	Tony T Skouffis, Agt	720 N MILWAUKEE ST	Class B Tavern License	299	1/24/2025, 6:00 PM	1
35	Carnivoras Inc	Carnevor	Joseph McLean, Agt	718 N Milwaukee ST	Class B Tavern License	99	1/25/2025, 6:00 PM	1

36	Blue Bat Kitchen MKE, LLC	Blue Bat Kitchen	David J Marcus, Agt	249 N WATER ST	Class B Tavern License	240	2/6/2025, 6:00 PM	1
37	The Belmont Tavern, Inc	The Belmont Tavern	MICHAEL J VITUCCI, Agt	784 N Jefferson ST	Class B Tavern License	160	2/6/2025, 6:00 PM	1
38	Onesto MKE, LLC	Onesto	David J Marcus, Agt	221-223 N Broadway	Class B Tavern License	288	2/6/2025, 6:00 PM	1
39	Smoke Shack Mke, LLC	Smoke Shack	David J Marcus, Agt	332 N Milwaukee ST	Class B Tavern License	91	2/6/2025, 6:00 PM	1
40	STEE V GEE LLC	Sportclub Nomad	MICHAEL J EITEL, Agt	750 N Jefferson ST	Class B Tavern License	240	2/14/2025, 6:00 PM	1
41	EDISON MKE LLC	The Edison	David J Marcus, Agt	322 N BROADWAY	Class B Tavern License		2/25/2025, 6:00 PM	1
42	MAC PARTNERS, LLC	Milwaukee Athletic Club - Roof Top	Thomas James McGinty, Agt	758 N BROADWAY	Class B Tavern License		2/25/2025, 6:00 PM	1
43	MAC PARTNERS, LLC	Milwaukee Athletic Club - 3rd Floor	Thomas James McGinty, Agt	758 N BROADWAY	Class B Tavern License		2/25/2025, 6:00 PM	1
44	MILWAUKEE WATERFRONT DELI, INC	MILWAUKEE WATERFRONT DELI	JEREMIAH D PANDL, Agt	761 N WATER ST	Class B Tavern License		2/26/2025, 6:00 PM	1
45	Levy @ Milwaukee Symphony	Levy @ Milwaukee Symphony	Joshua J Langenohl, Agt	212 W WISCONSIN AV	Class B Tavern License		2/26/2025, 6:00 PM	1
46	Discourse at Radio Milwaukee LLC	Discourse Coffee Workshop	Ryan S Castelaz, Agt	158 S BARCLAY ST	Class B Tavern License		2/27/2025, 6:00 PM	1
47	ANDY ZXL, INC.	FUSION POKE	Yulin Zheng, Agt	329 N BROADWAY	Class B Tavern License		2/27/2025, 6:00 PM	1
48	THE WICKED HOP, LLC	THE WICKED HOP	MILES E O'NEIL, Agt	343-45 N BROADWAY	Class B Tavern License	160	2/28/2025, 6:00 PM	1
49	FLOUR POWER LLC	Flourchild	Andrew H Miller, Agt	722 N MILWAUKEE ST	Class B Tavern License		3/5/2025, 6:00 PM	1
50	International Exports LLC	The Safe House	Mark A Peterson, Agt	779 N Front ST	Class B Tavern License	248	3/8/2025, 6:00 PM	1
51	HANOBOLIC LLC	SINABRO	Jongsoo Kim, Agt	316 N MILWAUKEE ST 102	Class B Tavern License		3/9/2025, 7:00 PM	1
52	Foot Paw LLC	Amilinda	Gregory R Leon, Agt	315 E Wisconsin AV	Class B Tavern License		3/13/2025, 7:00 PM	1
53	ManCave Milwaukee, LLC	ManCave Milwaukee	Jeffrey L Taylor, Agt	706 N MILWAUKEE ST 106	Class B Tavern License		3/14/2025, 7:00 PM	1
54	Allure MKE LLC	Allure MKE	Tino K Bates, Agt	787-789 N Jefferson ST	Class B Tavern License		3/15/2025, 7:00 PM	1

55	District 4 Social LLC	District 4 Social	George S Prassas, Agt	233 E CHICAGO ST	Class B Tavern License		3/17/2025, 7:00 PM	1
56	3CP LLC	Third Coast Provisions	Andrew H Miller, Agt	724 N Milwaukee ST	Class B Tavern License		3/17/2025, 7:00 PM	1
57	KANO SUSHI LLC	AWI SUSHI	Cheraty D Par, Agt	755 N WATER ST	Class C Wine Retailer's License		3/17/2025, 7:00 PM	1
58	KANO SUSHI LLC	AWI SUSHI	Cheraty D Par, Agt	755 N WATER ST	Class B Fermented Malt Beverage Retailer's License		3/17/2025, 7:00 PM	1
59	NORTHERN LIGHTS PHOTO STUDIO AND EVENTS LLC	NORTHERN LIGHTS PHOTO STUDIO AND EVENTS	Anthony J Ralston, Agt	106 W SEEBOTH ST 103 & 103A	Class B Tavern License		3/19/2025, 7:00 PM	1
60	Camp Bar Inc	Camp Bar	Paul C Hackbarth, Agt	525 E Menomonee ST	Class B Tavern License		3/27/2025, 7:00 PM	1
61	SBB of Milwaukee Inc.	Stack'D Burger Bar	TREVOR M DANIELSEN, Agt	170 S 1st ST	Class B Tavern License		3/30/2025, 7:00 PM	1
62	THIRD COAST GOURMET, LLC	Third Coast Gourmet	Joanne P Vitale, Agt	309 N WATER ST 190	Class B Tavern License		4/2/2025, 7:00 PM	1
63	Charro Latino, LLC	CARBON/LUC ID	Michael B Byers-Dent, Agt	725-729 N Milwaukee ST	Class B Tavern License	490	4/2/2025, 7:00 PM	1
64	MCR Milwaukee Tenant LLC	Courtyard by Marriott Milwaukee Downtown	Kerri Huelsbeck, Agt	300 W Michigan ST	Class B Tavern License		4/3/2025, 7:00 PM	1
65	Button Block Holdings LLC	Homewood Suites Hotel	Austin D Moore, Agt	500 N Water ST	Class B Tavern License		4/7/2025, 7:00 PM	1
66	Xankla LLC	Xankla	Vang Thao, Agt	222 W WELLS ST	Class B Tavern License		4/7/2025, 7:00 PM	1
67	Shake Shack Wisconsin LLC	Shake Shack	Jonathon V Maurice, Agt	220 E Buffalo ST 110	Class C Wine Retailer's License		4/8/2025, 7:00 PM	1
68	Sweetly Baked LLC	Sweetly Baked	Amanda L Buhrman, Agt	207 E Buffalo ST 104	Class B Tavern License		4/8/2025, 7:00 PM	1
69	Shake Shack Wisconsin LLC	Shake Shack	Jonathon V Maurice, Agt	220 E Buffalo ST 110	Class B Fermented Malt Beverage Retailer's License		4/8/2025, 7:00 PM	1
70	Higbee's MKE LLC	BODEGA	PATSY SMITH-JAMES, Agt	628 N Water ST	Class B Tavern License	225	4/13/2025, 7:00 PM	1
71	Joy DB LLC	DryBar	Joy N Vertz, Agt	241 N BROADWAY	Class B Tavern License	60	4/16/2025, 7:00 PM	1

72	Valentine Coffee Roasters Third Ward LLC	Valentine Coffee	ROBBIN V KASHEVARO F, Agt	189 N Milwaukee ST	Class B Tavern License		4/16/2025, 7:00 PM	1
73	CSM Milwaukee Downtown LLC	Residence Inn - Milwaukee	Thys V Jones, Agt	101 W Wisconsin AV 3	Class B Tavern License		4/16/2025, 7:00 PM	1
74	BRUNCH MKE LLC	BRUNCH	Morgan K Schnabl, Agt	714 N MILWAUKEE ST	Class B Tavern License	160	4/17/2025, 7:00 PM	1
75	Jay Squared LLC	The Box	Jamie A Berger, Agt	311 E Wisconsin AV	Class B Tavern License	270	4/17/2025, 7:00 PM	1
76	Memento LLC	Bavette La Boucherie	Karen E Bell, Agt	217 N BROADWAY	Class B Tavern License		4/25/2025, 7:00 PM	1
77	Benelux Third Ward, LLC	Cafe Benelux	ERIC G WAGNER, Agt	346 N Broadway	Class B Tavern License	455	5/1/2025, 7:00 PM	1
78	LUPI & IRIS, LLC	Lupi & Iris/Andiamo	Michael D DeMichele, Agt	777 N VAN BUREN ST	Class B Tavern License		5/7/2025, 7:00 PM	1
79	LUPI & IRIS, LLC	Lupi & Iris/Andiamo	Michael D DeMichele, Agt	777 N VAN BUREN ST	Class A Malt & Class A Liquor License		5/7/2025, 7:00 PM	1
80	Tropic LLC	Tropic	HYACINTH E NEMBHARDT, Agt	518 N Water ST	Class B Tavern License	156	5/7/2025, 7:00 PM	1
81	goRi Food Entertainment Inc	Char'd	Jongsoo Kim, Agt	222 E Erie ST 100	Class B Tavern License		5/9/2025, 7:00 PM	1
82	Stone and Brick LLC	Saffron	Fatima K Kumar, Agt	223 N Water ST 100	Class B Tavern License		5/16/2025, 7:00 PM	1
83	V & V PARTNERS, LLC	BENIHANA	Cesar E Cordero Escarzaga, Agt	850 N PLANKINTON AV	Class B Tavern License	180	5/17/2025, 7:00 PM	1
84	Steakhouse Milwaukee LLC	Rare Steakhouse	Mark D Burish, Agt	833 E MICHIGAN ST	Class B Tavern License		5/19/2025, 7:00 PM	1
85	Olive Tree LLC	Convenience +	Jamal T Shavar, Agt	308 E Wisconsin AV	Class A Malt & Class A Liquor License		5/19/2025, 7:00 PM	1
86	KTY LLC	Beer District	Khader M Yafai, Agt	240 W WELLS ST	Class A Malt & Class A Liquor License		5/19/2025, 7:00 PM	1
87	Soche, LLC	City Social Bar and Grill and The LYNQ	COREY L SMITH, Agt	530 N WATER ST	Class B Tavern License		5/20/2025, 7:00 PM	1
88	Giovannis Hospitality Family LLC	Safina's	DAVID J SAFINA, Agt	783-785 N Jefferson ST	Class B Tavern License		5/22/2025, 7:00 PM	1
89	ZARLETTI, LLC	ZARLETTI	BRIAN C ZARLETTI, Agt	741 N MILWAUKEE ST 1	Class B Tavern License		5/23/2025, 7:00 PM	1
90	Wisconsin & Milwaukee Hotel, LLC	Milwaukee Marriott Downtown/Starbucks	Benjamin A Risseuw, Agt	323 E Wisconsin AV	Class B Tavern License	312	5/23/2025, 7:00 PM	1

91	PPH Properties I LLC	Silk Exotic Gentlemen's Club	SCOTT A KRAHN, Agt	730 N Martin L King Jr DR	Class B Tavern License	297	5/25/2025, 7:00 PM	1
92	12AM Management Group, LLC	Room Seven	Andre B Lewis, Agt	780 N Jefferson ST	Class B Tavern License	240	5/25/2025, 7:00 PM	1
93	HTWA MARKET PROJECT, LLC	MILWAUKEE PUBLIC MARKET	MICHAEL GARDNER, Agt	400 N WATER ST	Class B Tavern License	320	5/28/2025, 7:00 PM	1
94	Foltz Family Market, Inc	Foltz Family Market	Casey C Foltz, Agt	400 N WATER ST 6	Class B Tavern License		5/29/2025, 7:00 PM	1
95	The North/South Club, Inc	North South Club	Marla R Poytinger, Agt	175 S Water ST	Class B Tavern License	299	5/30/2025, 7:00 PM	1
96	JSWD Wisconsin Venture I LLC	The Westin Milwaukee	Benjamin A Risseeuw, Agt	550 N Van Buren ST	Class B Tavern License		6/9/2025, 7:00 PM	1
97	Commerce Building Restaurant LLC	Doc's Commerce Smokehouse	Brian Atkinson, Agt	754 N VEL R PHILLIPS AV	Class B Tavern License		6/9/2025, 7:00 PM	1
98	Kinn GH LL LLC	Kinn MKE Guesthouse	Charles Bailey, Agt	600 N BROADWAY	Class B Tavern License	258	6/9/2025, 7:00 PM	1
99	SCREAMING TUNA RESTAURANT, LLC	SCREAMING TUNA	Jeff T Bronstad, Agt	106 W SEEBOTH ST 102	Class B Tavern License	174	6/13/2025, 7:00 PM	1
100	GRAND CONVENIENT, LLC	GRAND CONVENIENT STORE	AHMED K YAFAL, Agt	724 N Martin L King Jr DR	Class A Fermented Malt Beverage Retailer's License		6/13/2025, 7:00 PM	1
101	First MKD, LLC	Hilton Garden Inn	Sarah I Frost, Agt	611 N BROADWAY	Class B Tavern License		6/15/2025, 7:00 PM	1
102	Kimpton Hotel & Restaurant Group LLC	Journeyman Hotel	Kathleen M Neufeld, Agt	310 E Chicago ST	Class B Tavern License		6/15/2025, 7:00 PM	1
103	CAPITAL GRILLE HOLDINGS, INC	THE CAPITAL GRILLE OF MILW #8027	Lindsey R FitzMaurice, Agt	310 W WISCONSIN AV 100	Class B Tavern License	200	6/18/2025, 7:00 PM	1
104	Pritzlaff Events LLC	Pritzlaff / Aperitivo	Kendall G Breunig, Agt	311-315 N Plankinton AV	Class B Tavern License	915	6/18/2025, 7:00 PM	1
105	RILEY'S SANDWICH COMPANY LLC	Riley's Social House	John M Ludwig, Agt	411 E MENOMONEE ST	Class B Tavern License		6/19/2025, 7:00 PM	1
106	ROCK OF GIBRALTAR LLC	GIBRALTAR MKE	Evan C Burgess, Agt	131 N JACKSON ST	Class B Tavern License	129	6/24/2025, 7:00 PM	1
107	THIEF WINE, LLC	THIEF WINE SHOP & BAR	PHILIP M BILODEAU, Agt	400 N WATER ST	Class B Tavern License	42	6/29/2025, 7:00 PM	1
108	THE SALOON, LTD	JUST ART'S SALOON	ARTHUR R GUENTHER, Agt	181 S 2ND ST	Class B Tavern License	70	6/29/2025, 7:00 PM	1

109	WA Cheese & Sausage Shoppe, Inc	WA Cheese & Sausage Shoppe	Mark S Lutz, Agt	400 N WATER ST 24	Class B Tavern License		6/29/2025, 7:00 PM	1
110	THIS IS IT, INC	THIS IS IT	GEORGE R SCHNEIDER, Agt	418 E WELLS ST	Class B Tavern License	160	6/29/2025, 7:00 PM	1
111	THE MILWAUKEE CLUB	THE MILWAUKEE CLUB	Molly J Schick, Agt	706 N JEFFERSON ST	Class B Tavern License	180	6/29/2025, 7:00 PM	1
112	ELSA'S ON THE PARK, LTD	ELSA'S ON THE PARK	Christopher A Collins, Agt	833 N JEFFERSON ST	Class B Tavern License	100	6/30/2025, 7:00 PM	1
113	Milwaukee Artist Resource Network Inc	Milwaukee Artist Resource Network	Malaquias E Montoya, Agt	191 N BROADWAY 102	Class B Tavern License	150	6/30/2025, 7:00 PM	1
114	East Town Association, Inc	East Town Association	Edgar L Sturkey, Agt	520 E WELLS ST	Class B Tavern License		7/3/2025, 7:00 PM	1
115	Fenix Milwaukee LLC	Rodizio Grill	Renan Utrera De Paula, Agt	777 N WATER ST	Class B Tavern License		7/5/2025, 7:00 PM	1
116	MARCUS HOTELS HOSPITALITY, LLC	Saint Kate-The Arts Hotel	Mark A Peterson, Agt	139 E KILBOURN AV	Class B Tavern License		7/5/2025, 7:00 PM	1
117	GRANDVIEW MANAGEMENT, INC.	Zilli Hospitality Group	ROBERT J ZILLI, Agt	325-333 N PLANKINTON AV	Class B Tavern License		7/5/2025, 7:00 PM	1
118	Good Land LLC	Draft & Co.	Nathaniel A Davauer, Agt	401 W WISCONSIN AV	Class B Tavern License		7/8/2025, 7:00 PM	1
119	TUPELO HONEY HOSPITALITY CORPORATION	Tupelo Honey Southern Kitchen & Bar	Sarah A Reinhardt, Agt	511 N BROADWAY	Class B Tavern License		7/11/2025, 7:00 PM	1
120	The Loft on Broadway, LLC	The Loft on Broadway	MEI LYN NELSON, Agt	177 N BROADWAY 3rd Floor	Class B Tavern License		7/13/2025, 7:00 PM	1
121	DOS BONITAS, LLC	CUBANITAS	MARTA C BIANCHINI, Agt	728 N MILWAUKEE ST	Class B Tavern License	50	7/25/2025, 7:00 PM	1
122	Fivebirds LLC	The Starling	Tyler T Curran, Agt	102 N WATER ST	Class B Tavern License		7/26/2025, 7:00 PM	1
123	ARBED, LLC	MO'S IRISH PUB	JAMES A VASSALLO, Agt	142-44 W Wisconsin AV	Class B Tavern License	480	7/26/2025, 7:00 PM	1
124	HTWA - Catalano Square	HTWA - Catalano Square	JAMES K PLAISTED, Agt	138 N Broadway	Class B Tavern License		7/28/2025, 7:00 PM	1
125	PTG Live Events LLC	The Riverside	Richard J Ryan, Agt	116 W Wisconsin AV	Class B Tavern License	2,480	7/29/2025, 7:00 PM	1
126	MARCUS HOTELS HOSPITALITY, LLC	Pfister Hotel & Tower	Mark A Peterson, Agt	424 E WISCONSIN AV	Class B Tavern License	419	7/29/2025, 7:00 PM	1

127	JING'S CORPORATION	JING'S	JING WANG, Agt	207 E BUFFALO ST 168	Class B Fermented Malt Beverage Retailer's License	45	7/29/2025, 7:00 PM	1
128	JING'S CORPORATION	JING'S	JING WANG, Agt	207 E BUFFALO ST 168	Class C Wine Retailer's License	45	7/29/2025, 7:00 PM	1
129	NOBLE RIVERCENTE R MKE, LLC	Vault	Kaelyn M Cervero, Agt	111 E KILBOURN AV 210	Class B Tavern License	432	7/30/2025, 7:00 PM	1
130	MP On Wheels Catering Service	MP On Wheels Catering Service	DULCE M ALARCON, SP	400 N WATER ST	Class B Tavern License	320	8/3/2025, 7:00 PM	1
131	Dan Dan LLC	Dan Dan	Daniel P Jacobs, Agt	360 E ERIE ST	Class B Tavern License	165	8/6/2025, 7:00 PM	1
132	Black Tuna LLC	Lucky Ginger	Soukvilay Sayavongsa, Agt	221 N Water ST	Class B Tavern License		8/15/2025, 7:00 PM	1
133	Merriment Social LLC	Merriment Social	Andrew H Miller, Agt	240 E Pittsburgh AV	Class B Tavern License		8/19/2025, 7:00 PM	1
134	INDULGE WINE ROOMS, LLC	INDULGE	MARC R BIANCHINI, Agt	708 N MILWAUKEE ST	Class B Tavern License	60	8/30/2025, 7:00 PM	1
135	Hotel Metro Operator, LLC	Hotel Metro	Kelly R Thielmann, Agt	411 E Mason ST	Class B Tavern License	150	8/30/2025, 7:00 PM	1
136	RIVERWALK COMMONS LLC	Riverwalk Commons	PAUL H SCHWARTZ, Agt	423 N WATER ST	Class B Tavern License		9/1/2025, 7:00 PM	1
137	Sirk Steak LLC	Mo's A Place for Steaks	JAMES A VASSALLO, Agt	720 N Plankinton AV	Class B Tavern License		9/2/2025, 7:00 PM	1
138	MILWAUKEE REPERTORY THEATER, INC	MILWAUKEE REPERTORY THEATER	Donald D Parsons, Agt	108 E WELLS ST	Class B Tavern License		9/7/2025, 7:00 PM	1
139	GO GROCER MKE, INC.	GO GROCER MKE	Edgar Rivera, Agt	415 E MENOMONEE ST	Class A Malt & Class A Liquor License		9/18/2025, 7:00 PM	1
140	Next Act Theatre, Inc.	Next Act Theatre	Elizabeth F Amato, Agt	255 S Water ST	Class B Tavern License	417	9/18/2025, 7:00 PM	1
141	Picture Dis LLC	The Lower Level Lounge	STERLING O ODOM, Agt	207 E BUFFALO ST LL10	Class B Tavern License		9/19/2025, 7:00 PM	1
142	Reign LLC	Reign	Shamia Washington, Agt	231 E BUFFALO ST	Class B Tavern License	250	9/19/2025, 7:00 PM	1
143	ST. PAUL SEAFOOD, LLC	ST. PAUL FISH CO.	TIMOTHY G COLLINS, Agt	400 N WATER ST	Class B Tavern License		9/20/2025, 7:00 PM	1
144	BRG 777 E Wisconsin LLC	Downtown Kitchen	CHRISTIAN M DAMIANO, Agt	777 E WISCONSIN AV	Class B Tavern License	483	9/21/2025, 7:00 PM	1

145	BRG ICC LLC	Bartolotta Catering & Events at the Italian Community Center	CHRISTIAN M DAMIANO, Agt	631 E Chicago ST	Class B Tavern License	598	9/21/2025, 7:00 PM	1
146	BARTOLOTTA CATERING - GRAIN EXCHANGE LLC	BARTOLOTTA CATERING - GRAIN EXCHANGE LLC	CHRISTIAN M DAMIANO, Agt	225 E MICHIGAN ST	Class B Tavern License	299	9/21/2025, 7:00 PM	1
147	WELLS-JEFFERSON CORPORATION	TAYLOR'S	DANIEL R TAYLOR, Agt	795 N JEFFERSON ST	Class B Tavern License	160	9/25/2025, 7:00 PM	1
148	THE WESTOWN ASSOCIATION OF MILWAUKEE, INC.	Westown Association	STACIE J CALLIES, Agt	310 W WISCONSIN AV	Class B Tavern License		9/25/2025, 7:00 PM	1

Establishments within a 0.5 miles radius centered on area of interest.



Wednesday, October 30, 2024



# Notice of Public Hearing

Blank Notice

---

O'BRYAN, David A, Agent  
David Alan Alan's Smokehouse & Saloon MKE at 400 N WATER St  
Class B Tavern and Food Dealer Licenses Application

**Tuesday, November 12, 2024 at 10:55 AM**

To whom it may concern:

The above application has been made by the above named applicant(s). This requires approval from the Licenses Committee and the Common Council of the City of Milwaukee. The hearing before the Licenses Committee will take place on 11/12/2024 at 10:55 AM in Room 301-B, Third Floor, City Hall. This is a public hearing. Those wishing to view the proceeding are able to do so via the City Channel – Channel 25 on Spectrum Cable – or on the Internet at <http://city.milwaukee.gov/citychannel>. Those wishing to provide oral testimony via internet are asked to contact the staff assistant, Yadira Melendez at (414) 286-2775 or [stasst5@milwaukee.gov](mailto:stasst5@milwaukee.gov) for necessary information. Please make such requests no later than one business day prior to the start of the meeting. You are not required to attend the hearing, but please see the information below if you would like to provide testimony. Once the Licenses Committee makes its recommendation, this recommendation is forwarded to the full Common Council for approval at its next regularly scheduled hearing.

---

## Important details for those wishing to provide information for the Licenses Committee to consider when making its recommendation:

1. The license application is scheduled to be heard at the above time. Due to other hearings running longer than scheduled, you may have to wait some time to provide your testimony.
2. You must appear in person and testify as to matters that you have personally experienced or seen. (You cannot provide testimony for your neighbor, parent or anyone else; this is considered hearsay and cannot be considered by the committee.)
3. No letters or petitions can be accepted by the committee (unless the person who wrote the letter or the persons who signed the petition are present at the committee hearing and willing to testify).
4. Persons opposed to the license application are given the opportunity to testify first; supporters may testify after the opponents have finished.
5. When you are called to testify, you will be sworn in and asked to give your name, and address. (If your first and/or last names are uncommon please spell them.)
6. You may then provide testimony.
  - a. Include only information relating to the above license application.
  - b. Include only information you have personally witnessed or seen.
  - c. Provide concise and relevant information detailing how this business has affected or may affect the peaceful enjoyment of your neighborhood.
  - d. If by the time you have the opportunity to testify, the information you wish to share has already been provided to the committee, you may state that you agree with the previous testimony. Redundant or repetitive testimony will not assist the committee in making its recommendation.
7. After giving your testimony, the members of the Licenses Committee and the licensee may ask questions regarding the testimony you have given or other factors relating to the license application.
8. Business Competition is not a valid basis for denial or non-renewal of a license.  
**Please Note: If you have submitted an objection to the above application your objection cannot be considered by the committee unless you personally testify at the hearing.**

OCCUPANT	MAIL ADDRESS	CITY STATE ZIP
CURRENT OCCUPANT	225 E ST PAUL AVE# 400	MILWAUKEE, WI 53202-5728
CURRENT OCCUPANT	225 E ST PAUL AVE# 401	MILWAUKEE, WI 53202-5728
CURRENT OCCUPANT	225 E ST PAUL AVE# 402	MILWAUKEE, WI 53202-5728
CURRENT OCCUPANT	225 E ST PAUL AVE# 404	MILWAUKEE, WI 53202-5728
CURRENT OCCUPANT	325 N BROADWAY# 201	MILWAUKEE, WI 53202-5940
CURRENT OCCUPANT	325 N BROADWAY# 202	MILWAUKEE, WI 53202-5940
CURRENT OCCUPANT	325 N BROADWAY# 203	MILWAUKEE, WI 53202-5940
CURRENT OCCUPANT	325 N BROADWAY# 204	MILWAUKEE, WI 53202-5940
CURRENT OCCUPANT	325 N BROADWAY# 205	MILWAUKEE, WI 53202-5940
CURRENT OCCUPANT	325 N BROADWAY# 206	MILWAUKEE, WI 53202-5940
CURRENT OCCUPANT	325 N BROADWAY# 301	MILWAUKEE, WI 53202-5941
CURRENT OCCUPANT	325 N BROADWAY# 302	MILWAUKEE, WI 53202-5941
CURRENT OCCUPANT	325 N BROADWAY# 303	MILWAUKEE, WI 53202-5941
CURRENT OCCUPANT	325 N BROADWAY# 304	MILWAUKEE, WI 53202-5941
CURRENT OCCUPANT	325 N BROADWAY# 305	MILWAUKEE, WI 53202-5941
CURRENT OCCUPANT	325 N BROADWAY# 306	MILWAUKEE, WI 53202-5941
CURRENT OCCUPANT	325 N BROADWAY# 402	MILWAUKEE, WI 53202-5941
CURRENT OCCUPANT	325 N BROADWAY# E	MILWAUKEE, WI 53202-5942
CURRENT OCCUPANT	325 N BROADWAY# W	MILWAUKEE, WI 53202-5942
CURRENT OCCUPANT	333 N WATER ST# 1001	MILWAUKEE, WI 53202-5778
CURRENT OCCUPANT	333 N WATER ST# 1002	MILWAUKEE, WI 53202-5778
CURRENT OCCUPANT	333 N WATER ST# 1003	MILWAUKEE, WI 53202-5778
CURRENT OCCUPANT	333 N WATER ST# 1004	MILWAUKEE, WI 53202-5778
CURRENT OCCUPANT	333 N WATER ST# 1005	MILWAUKEE, WI 53202-5778
CURRENT OCCUPANT	333 N WATER ST# 1006	MILWAUKEE, WI 53202-5778
CURRENT OCCUPANT	333 N WATER ST# 1007	MILWAUKEE, WI 53202-5778
CURRENT OCCUPANT	333 N WATER ST# 1008	MILWAUKEE, WI 53202-5778
CURRENT OCCUPANT	333 N WATER ST# 1009	MILWAUKEE, WI 53202-5778
CURRENT OCCUPANT	333 N WATER ST# 1010	MILWAUKEE, WI 53202-5778
CURRENT OCCUPANT	333 N WATER ST# 1011	MILWAUKEE, WI 53202-5778
CURRENT OCCUPANT	333 N WATER ST# 1012	MILWAUKEE, WI 53202-5778
CURRENT OCCUPANT	333 N WATER ST# 1013	MILWAUKEE, WI 53202-5778
CURRENT OCCUPANT	333 N WATER ST# 1101	MILWAUKEE, WI 53202-5779
CURRENT OCCUPANT	333 N WATER ST# 1102	MILWAUKEE, WI 53202-5779
CURRENT OCCUPANT	333 N WATER ST# 1103	MILWAUKEE, WI 53202-5779
CURRENT OCCUPANT	333 N WATER ST# 1104	MILWAUKEE, WI 53202-5779
CURRENT OCCUPANT	333 N WATER ST# 1105	MILWAUKEE, WI 53202-5779
CURRENT OCCUPANT	333 N WATER ST# 1106	MILWAUKEE, WI 53202-5779
CURRENT OCCUPANT	333 N WATER ST# 1107	MILWAUKEE, WI 53202-5779
CURRENT OCCUPANT	333 N WATER ST# 1108	MILWAUKEE, WI 53202-5779
CURRENT OCCUPANT	333 N WATER ST# 1109	MILWAUKEE, WI 53202-5779
CURRENT OCCUPANT	333 N WATER ST# 1110	MILWAUKEE, WI 53202-5779
CURRENT OCCUPANT	333 N WATER ST# 1111	MILWAUKEE, WI 53202-5779
CURRENT OCCUPANT	333 N WATER ST# 1112	MILWAUKEE, WI 53202-5779
CURRENT OCCUPANT	333 N WATER ST# 1113	MILWAUKEE, WI 53202-5779
CURRENT OCCUPANT	333 N WATER ST# 1201	MILWAUKEE, WI 53202-5780

















CURRENT OCCUPANT	400 N BROADWAY# 603	MILWAUKEE, WI 53202-5512
CURRENT OCCUPANT	400 N BROADWAY# 604	MILWAUKEE, WI 53202-5512
CURRENT OCCUPANT	400 N BROADWAY# 605	MILWAUKEE, WI 53202-5512
CURRENT OCCUPANT	400 N BROADWAY# 700	MILWAUKEE, WI 53202-5518
CURRENT OCCUPANT	400 N BROADWAY# 703	MILWAUKEE, WI 53202-5512
CURRENT OCCUPANT	400 N BROADWAY# 704	MILWAUKEE, WI 53202-5512
CURRENT OCCUPANT	400 N BROADWAY# 801	MILWAUKEE, WI 53202-5512
CURRENT OCCUPANT	400 N BROADWAY# 802	MILWAUKEE, WI 53202-5512
CURRENT OCCUPANT	400 N BROADWAY# 803	MILWAUKEE, WI 53202-5512
CURRENT OCCUPANT	400 N BROADWAY# 804	MILWAUKEE, WI 53202-5512
CURRENT OCCUPANT	400 N BROADWAY# 901	MILWAUKEE, WI 53202-5512
CURRENT OCCUPANT	400 N BROADWAY# 902	MILWAUKEE, WI 53202-5512
CURRENT OCCUPANT	400 N BROADWAY# 903	MILWAUKEE, WI 53202-5512
CURRENT OCCUPANT	400 N BROADWAY# 904	MILWAUKEE, WI 53202-5515

Blank Notice

Total Records: 436

Radius 250 feet and Center of the Circle: 400 N Water St



# BUSINESS LICENSE PLAN OF OPERATION

ccl-busplan 5/12/2020

Office of the City Clerk License Division  
200 E. Wells St. Room 10.5, Milwaukee, WI 53202  
(414) 286-2238 www.milwaukee.gov/license e-mail address: license@milwaukee.gov

## 1. Type of Business

Applying for:  Extended Hours (12AM to 5AM) - if a food establishment, check all that apply:  Delivery  Drive Thru  Dining Room  
 Self Service Laundry  Massage Establishment  Filling Station  
 Other (supplemental application for specific license also required)

Provide a detailed description of the type of business you plan on operating: New Business inside MPM selling prepared food drink merc

Do you have any experience operating this type of business?  No  Yes If yes, explain: Current Restaurant in Mukwonago, WI

## 2. Business Operations

- a. Proposed Opening Date: November 1st, 2024
- b. Is this premise under construction?  No  Yes. If yes, list estimated completion date: \_\_\_\_\_
- c. Is this a franchise?  No  Yes
- d. Is this premises currently licensed?  No  Yes. If yes, list type of license: Food Retailer / Service
- e. Is the current licensee operating?  No  Yes. If no, list date closed: August 1st, 2024
- f. Do you have future plans for other businesses, licenses or permits at this location?  No  Yes  
If yes, explain: \_\_\_\_\_
- g. Have you previously held an Extended Hours License in Milwaukee?  No  Yes.  
If yes, list address(es): \_\_\_\_\_
- h. Are other businesses operating in the same building?  No  Yes If yes, describe: Public Market

## 3. Litter & Noise

- a. How are grounds kept clean?  Sweep  Pressure Wash  Pick Up Litter  Other: \_\_\_\_\_
- b. How often will grounds be cleaned?  Daily  Weekly  As Needed  Monthly  Other: \_\_\_\_\_
- c. Grounds cleaned by:  Licensee  Building Owner  Employees  Hired Maintenance  Other: \_\_\_\_\_
- d. How are noise issues prevented and/or addressed?  Security  Manager approaches customer(s)  Call Police  
 Signs Posted  Other: \_\_\_\_\_
- e. Will a sound amplification system be used?  No  Yes If yes, describe: \_\_\_\_\_

## 4. Smoking & Sanitation

- a. Are there designated outdoor smoking areas?  No  Yes If yes, describe: 20 ft from building, next to loading dock
- b. Number of Garbage Cans: Inside: 12 Locations: Throughout 1st and 2nd levels  
Outside: 10 Locations: Every 20 ft around enterances and seating areas.
- c. Is a crowd control barrier used?  No  Yes If yes, describe: \_\_\_\_\_
- d. How many restrooms are on the premises? 3
- e. Name of solid waste contractor:  Advanced Disposal  Waste Management  Other: GFL Enviromental

## 5. Security

a. Are there onsite parking spaces?  No  Yes If yes, how many? 150 and describe the parking security plan: Patrolled and enforced by building security and parking attendants.

b. Is there a loading zone?  No  Yes If yes, describe the loading area security plan: Overseen by building security cameras and regular patrols of security staff.

c. Will you have licensed security on premise?  No  Yes If yes, how many? 1-2 and answer the following:  
What are their responsibilities? Building management has security staff for entire property to keep area safe

Describe equipment used Roughly 60 surveillance cameras, approx. 5 cameras of our own

List their License Number (s) non-escalatory, CPR/First Aid, Intercultural Competency

d. Will there be security cameras?  No  Yes If yes, how many? 60 and list locations: Covering inside of building, outside parking, and outdoor seating areas.

e. Will searches/identification checks be done upon entry?  No  Yes If yes, describe \_\_\_\_\_

## 6. Percentage of Sales (must total 100%)

Alcohol <u>30</u> %	Food <u>70</u> % Cigarettes, Electronic Vape Devices, Tobacco Products _____ %	Secondhand Merchandise _____ %	Precious Metals & Gems _____ %
Entertainment _____ %	Salvaged Materials: _____ % (such as scrap metal)	Personal Services (such as tattoo, body piercing, salon, tailor, tanning, etc.) _____ %	Other _____ % Describe: _____
Pawnbroker Activity _____ %			

## 7. Businesses/Licenses on the Premises (check all that apply):

### Type 1

- Full Service Restaurant     Cafe/Coffee Shop     Deli or Fast Food Restaurant     Private/Fraternal/Veterans Club  
 Night Club     Tavern     Cocktail Lounge     Teen Club  
 Banquet Hall     Sports Facility     Bowling Alley  
 Hotel/Motel: Number of Floors: \_\_\_\_\_     Rooming House: Number of Floors: \_\_\_\_\_  
 Number of Rooms: \_\_\_\_\_    Number of Rooms: \_\_\_\_\_

### Type 2

- Liquor Store     Corner Store     Supermarket     Convenience Store  
 Gas Station     Amusement/Phonograph Distributor     Recycling, Salvage or Towing  
 Used Car Dealer     Personal Service Establishment  
 (such as tattoo business, hair salon, tailor, etc.)     Recording Studio

What other licenses/permits will you hold at this location? (check all that apply)

- Occupancy Permit     Cigarette, Tobacco,     Gas Station     Extended Hours     Class "B" Tavern     Weights & Measures  
 Electronic Vape Products  
 Secondhand Dealer     Precious Metal & Gem     Other: Class "B" Tavern License

## 8. Legal Capacity (only if a Type 1 premises in #7 above)

Capacity \_\_\_\_\_ (Call the Milwaukee Development Center at 414-286-8211 if you have questions.)

## 9. Premises Description

a. Identify all area(s) of the premises that will be used in operating this business (include areas used only for storage):

1<sup>st</sup> Floor  2<sup>nd</sup> Floor  Basement Storage  Patio  Beer Garden  Sidewalk Café  Deck  Rooftop

Other: Describe: Section T-26, Basement Storage - B

b. Describe Location:  Major Thoroughfare  Secondary Street  Other: \_\_\_\_\_

c. Nearest Major Cross Street: Water Street and St Paul Ave

d. Describe Building:  Free Standing Building  Strip Mall  Other: Public Market (indoor)

e. Describe Premises Structure:  Single Story  Multi-Story - # of Stories 2  Other: \_\_\_\_\_

f. Describe Surrounding Area:  Commercial  Residential  Industrial  Other: \_\_\_\_\_

g. Building Owner Name: Business Improvement Dist #2 Phone Number: 414-336-1111

Building Owner Address: 400 N. Water St. Milwaukee, WI 53202

## 10. Hours of Operation & Customers

Will customers be entering the premises?  No  Yes


Day of the Week	Proposed Hours of Operation:		Estimated Number of Customers expected each day	Potential Age Range of Customers	Class B Tavern Applicant Only: Age Restriction (if none, write 'None')
	Open Time (include a.m. or p.m.)	Close Time (include a.m. or p.m.)			
Sunday	10:00 AM	6:00 PM	200	16-80	None
Monday	10:00 AM	8:00 PM	200	16-80	None
Tuesday	10:00 AM	8:00 PM	200	16-80	None
Wednesday	10:00 AM	8:00 PM	200	16-80	None
Thursday	10:00 AM	8:00 PM	200	16-80	None
Friday	10:00 AM	8:00 PM	200	16-80	None
Saturday	10:00 AM	8:00 PM	200	16-80	None


An Extended Hours Establishment License is required for any convenience store, filling station, personal service establishment (such as tattoo, body piercing, salon, tailor, tanning, etc.), recording studio or restaurant which is open between the hours of 12:00 a.m. and 5:00 a.m.

Alcohol Establishments Class A: 8:00 am to 9:00 pm Sunday thru Saturday  
Permitted Hours of Operation: Class B: 6:00 am to 2:00 am Sunday thru Thursday, 6:00 am to 2:30 am Friday & Saturday

Entertainment Outdoor Closing Hours: 10:00pm Sunday-Thursday; 12:00am Friday & Saturday; unless a different time, either earlier or later, is established by the Common Council in its approval of the licensee's plan of operation.

## 11. Signature(s)

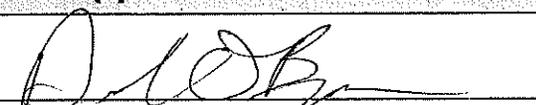  
Signature of Sole Proprietor, Partner, or 20% or more Shareholder  
(If there are no 20% or more shareholders,  
Corporate Officer-print name/title and sign)

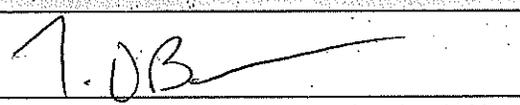  
Signature of additional partner or 20% or more shareholder

See Application Information for a complete list of all required application forms.



# ALCOHOL BEVERAGE & PUBLIC ENTERTAINMENT PREMISES SUPPLEMENTAL APPLICATION

Office of the City Clerk License Division  
200 E. Wells St. Room 105, Milwaukee, WI 53202  
(414) 286-2238 e-mail address: license@milwaukee.gov [www.milwaukee.gov/license](http://www.milwaukee.gov/license)

Legal Entity Name: DAA Smokehouse MKE LLC

Premise Address: 400 N. Water Street, Milwaukee, WI 53202

## Proximity of Premises to Church, School, Daycare Center or Hospital

Is the building within 300 feet of any church, school, daycare center or hospital?  No  Yes

## "Service Bar Only" Designation

If applying for Class B or C license, are you applying for "Service Bar Only"?  No  Yes

Service Bar Only means customers cannot sit at the bar. Alcohol is served to employees who serve patrons seated at tables. No stools, chairs or other articles of furniture shall be placed at the service bar for patrons to sit upon.

## Business Information

a) Are you taking out this application for anyone that may not be eligible for a license?  No  Yes

If yes, list their name and address: \_\_\_\_\_

b) Will the agent, a partner or the individual licensee be conducting the day-to-day operations of the business?  No  Yes

If no, list the name and address of the person(s) who will: \_\_\_\_\_

Class B Applicants: If the agent, a partner or the individual licensee will not be conducting the day-to-day operations of the business, the person(s) listed above must obtain a Class B Managers license.

c) Does anyone else have money invested or any other interest in this business?  No  Yes

If yes, explain: \_\_\_\_\_

d) Have you made an agreement with anyone to repay any loan or any other payments based upon income from the business?

No  Yes If yes, list name and address: \_\_\_\_\_

## Property Information (New & Transfer Applicants Only)

a) Do you own or lease the building?  Own  Lease

b) Who owns the fixtures (for example, coolers, etc.)? DAA Smokehouse MKE

c) Are you purchasing the stock and/or fixtures?  No  Yes If yes, amount paid \$ \_\_\_\_\_

d) Total amount paid for business \$ N/A

e) Total amount paid for goodwill of the business \$ NO

Goodwill comprises the reputation and customer relationships of an existing business. If the price you pay for the business exceeds the fair market value of all of the rest of the assets of the business, the excess may be considered goodwill.

f) Have you made arrangements with the seller for payment of personal property taxes?  No  Yes

## Lease Information (New & Transfer Applicants who are leasing the premises only)

a) Date lease begins 11/1/2024 Ends 60 months

b) Monthly rental \$ Based on sales, 8% of sales

c) Do you have an option to renew the lease?  No  Yes

d) Does your lease allow for assignment to another party without the consent of the owner?  No  Yes

e) For what length of time have you been guaranteed occupancy (number of years)? 5

## Lease Information (Continued)

- f) In addition to paying the monthly rental, will you have to pay anything additional to the owner of the building to guarantee performance of the lease?  No  Yes If yes, explain portion of sales \_\_\_\_\_
- g) Does the present owner or occupant object to the granting of your license?  No  Yes  
If yes, explain \_\_\_\_\_

## Change of Agent Applicants Only

- Have there been any changes to the floor plan since the last application was submitted?  No  Yes  
If no, a new floor plan is not required. If yes, submit a new floor plan and explain the change(s):  
\_\_\_\_\_

## Signature



Signature of Sole Proprietor, Partner or 20% or More Shareholder  
(If no 20% or more Shareholder, Corporate Officer - print name/title and sign)

Note: All information contained in this application is subject to approval by the Common Council.

Deviating from approved plan of operation will subject licensee to citations, and/or suspension or non-renewal of the license.

Contact the License Division for information on how to request changes.

**New and transfer of premises applicants must submit the following:**

- Detailed floor plan
- If a restaurant, copy of the menu



# FOOD DEALER LICENSE PLAN OF OPERATION

OFFICE OF THE CITY CLERK, LICENSE DIVISION  
CITY HALL, 200 E. WELLS ST, ROOM 105, MILWAUKEE, WI 53202  
(414) 286-2238 • [license@milwaukee.gov](mailto:license@milwaukee.gov) • [www.milwaukee.gov/license](http://www.milwaukee.gov/license)

Legal Entity Name: **DAA Smokehouse MKE LLC**

Premises Address: **400 N. Water St. Milwaukee, WI 53202**

## SECTION 1 TYPE OF BUSINESS

What will be the majority of your food sales? (check one)

Restaurant Items (meals):

MEALS include, but are not limited to, chicken, ribs, sandwiches, roasted corn, baked potatoes, hot dogs, brats, tacos, nachos w/ cheese and meat, French fries, cooked or deep fried vegetables/fruit, cooked cheese curds, corn dogs, egg rolls, salads.

Retail Items (snacks and beverages):

RETAIL items include, but are not limited to, ice cream/soft serve, lemonade, snow cones, coffee, espresso, cappuccino, tea, fruit juice, smoothies, candy, dispensed soda, fruit cups, bakery, cookies, kettle corn, cotton candy, funnel cakes, fritters, tortilla chips w/ cheese.

Will it be a convenience store?  Yes  No

A convenience store contains less than 5,000 square feet of retail space and has, as its primary business, the sale of basic food items and in addition, sells household products or is a filling station that sells basic food items and household products.

Bed & Breakfast

Micro Market

All Applicants: Submit a menu or a list of food items that will be sold.

Will any wholesale business be done?  No  Yes If yes, what percentage of food sales will be wholesale?

Less than 25%

25% or More AND:

Restaurant items (meals) will be sold – Complete this application and also contact DATCP.

NO restaurant items (meals) will be sold - Do NOT complete this application. Contact DATCP only.

## SECTION 2 FOOD PROCESSING

Will any food processing be done?  No  Yes

Processing is defined as assembling, grinding, cutting, mixing, baking, coating, stuffing, packing, bottling, grilling, canning, extracting, fermenting, distilling, pickling, freezing, drying, smoking, or packaging.

## SECTION 3 FOOD REQUIRING TEMPERATURE CONTROL

Will any food that requires temperature control be sold?  No  Yes

(includes dairy products such as milk, cheese, and ice cream, fish, shellfish, meat, poultry)

If yes, list the types of food items: Beef, ~~pork~~, chicken, beans, mac & cheese, coleslaw

pork

**SECTION 4 DETAILS OF OPERATION**

Will you have seating on site for dining?  No  Yes

Will you be doing any catering?  No  Yes

Will you be doing any delivery?  No  Yes

Will you have outdoor activities?  No  Yes - Check all that apply:  Bar  Cooking/Grilling  Dining

Will you have a drive thru window?  No  Yes - Are hours different from inside?  No  Yes  
 If Yes, provide drive thru hours: \_\_\_\_\_

Will scales or barcode scanners be used?  No  Yes - You must also apply for a Weights & Measures License.

**SECTION 5 ADDITIONAL SITES**

Where will food be prepared and/or sold?  
 At a single site  At multiple sites: How many? \_\_\_\_\_ (for example, a hotel with several dining rooms or bars)  
 If multiple sites, attach a Food Dealer Additional Site Addendum (ccl-foodadd) for each additional site.

**SECTION 6 CONSTRUCTION OR CHANGES**

Are you planning any construction, remodeling or equipment changes?  
 No If No, SKIP to Section 7  
 Yes If Yes, check all that apply:  New construction of a building  Renovation or remodeling  
 Construction changes to existing building  Equipment changes only

Provide a brief description of the changes: Renovating a vendor space

Start date: September 15, 2024

Name, Address & Phone Number of Architect: Utilizing existing

Name, Address & Phone Number of Contractor: Seltzer & Ornst, Brian Goodchild 414-881-9926  
6222 W. State St., Milwaukee, WI 53132

**SECTION 7 ALCOHOL BEVERAGES**

Are you applying for an alcohol beverage license?  
 No If No, SKIP to Section 8  
 Yes If YES, if your food license is approved prior to the alcohol license, when do you want the food license issued?  
 Immediately  At the same time as the alcohol license

**SECTION 8 ACKNOWLEDGEMENTS & SIGNATURE**

You must initial each item confirming your understanding:

DOB I understand the Health Department must conduct an inspection and advise the License Division of their approval before the license may be issued.

DOB I understand I must obtain an occupancy permit from the Department of Neighborhood Services and an inspection may be required. Neighborhood Services must advise the License Division of their approval before the license may be issued.

DOB I understand the district alderperson will review and either support or object to my application. If he/she objects, I may appeal and be scheduled to appear before the Licenses Committee. The Licenses Committee will then make a recommendation to the Common Council. The Common Council must grant the license before it may be issued.

DOB I understand proof of payment for all license fees must be on file in the License Division before the license may be issued and the license must be issued and posted in my establishment prior to opening for business.

DOB I will not operate my food business until the license has been issued and posted in the establishment.

Signature of Sole Proprietor, Partner, or 20% Shareholder: [Signature]

Signature of Additional Partner: 7.03

**KEY**

- Ion Movable Counter ———
- Movable Coolers ———
- Movable Tables / Racks ———
- Ion Movable Sinks/Dish ———
- Movable Equipment ———
- Space Boundaries / Walls ———
- Floors ———
- Barbages 

DAASMOKEHOUSE MKE LLC  
 David Alan Alan's Smokehouse &  
 Saloon MKE




-Space Layout -  
 400 N Water St  
 Milwaukee, WI 53202

Agent: David O'Bryan  
 TOTAL SQUARE FOOTAGE:  
 600 SQFT

T-20, 1st Floor  
 9-23-24

# FRONT


# KITCHEN

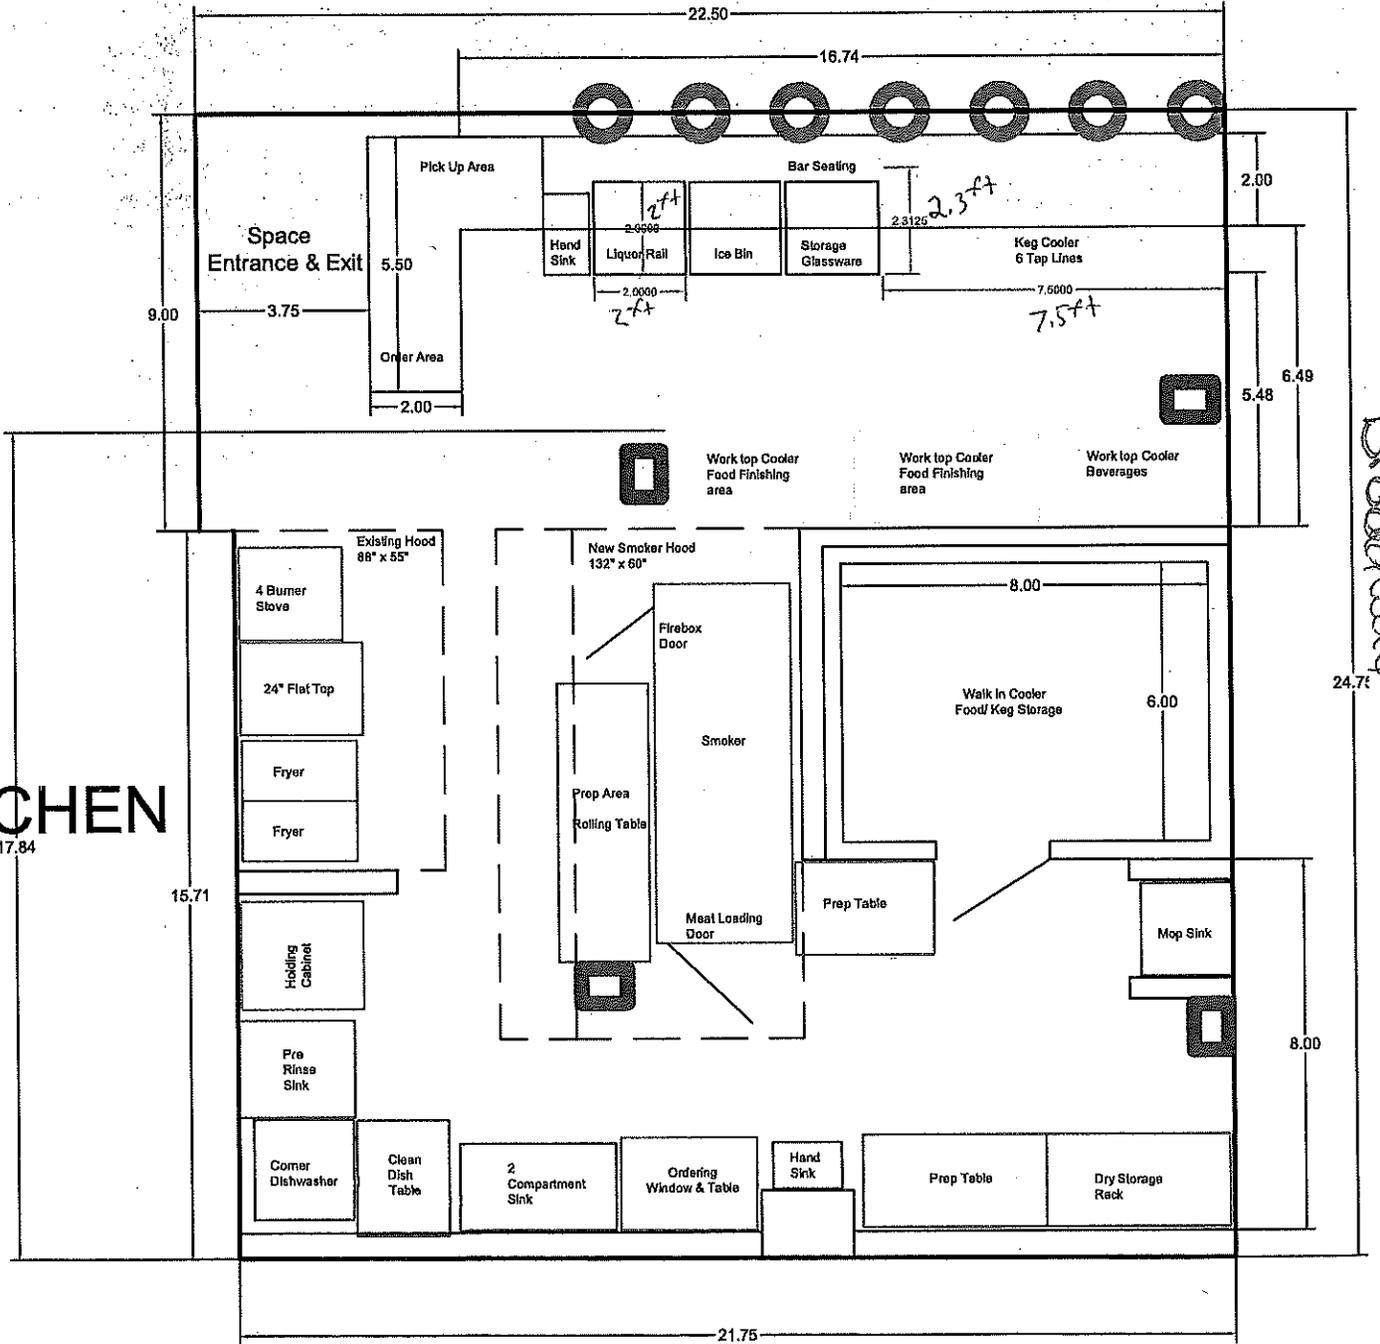

St. Paul Ave

DRAFT


N ↑

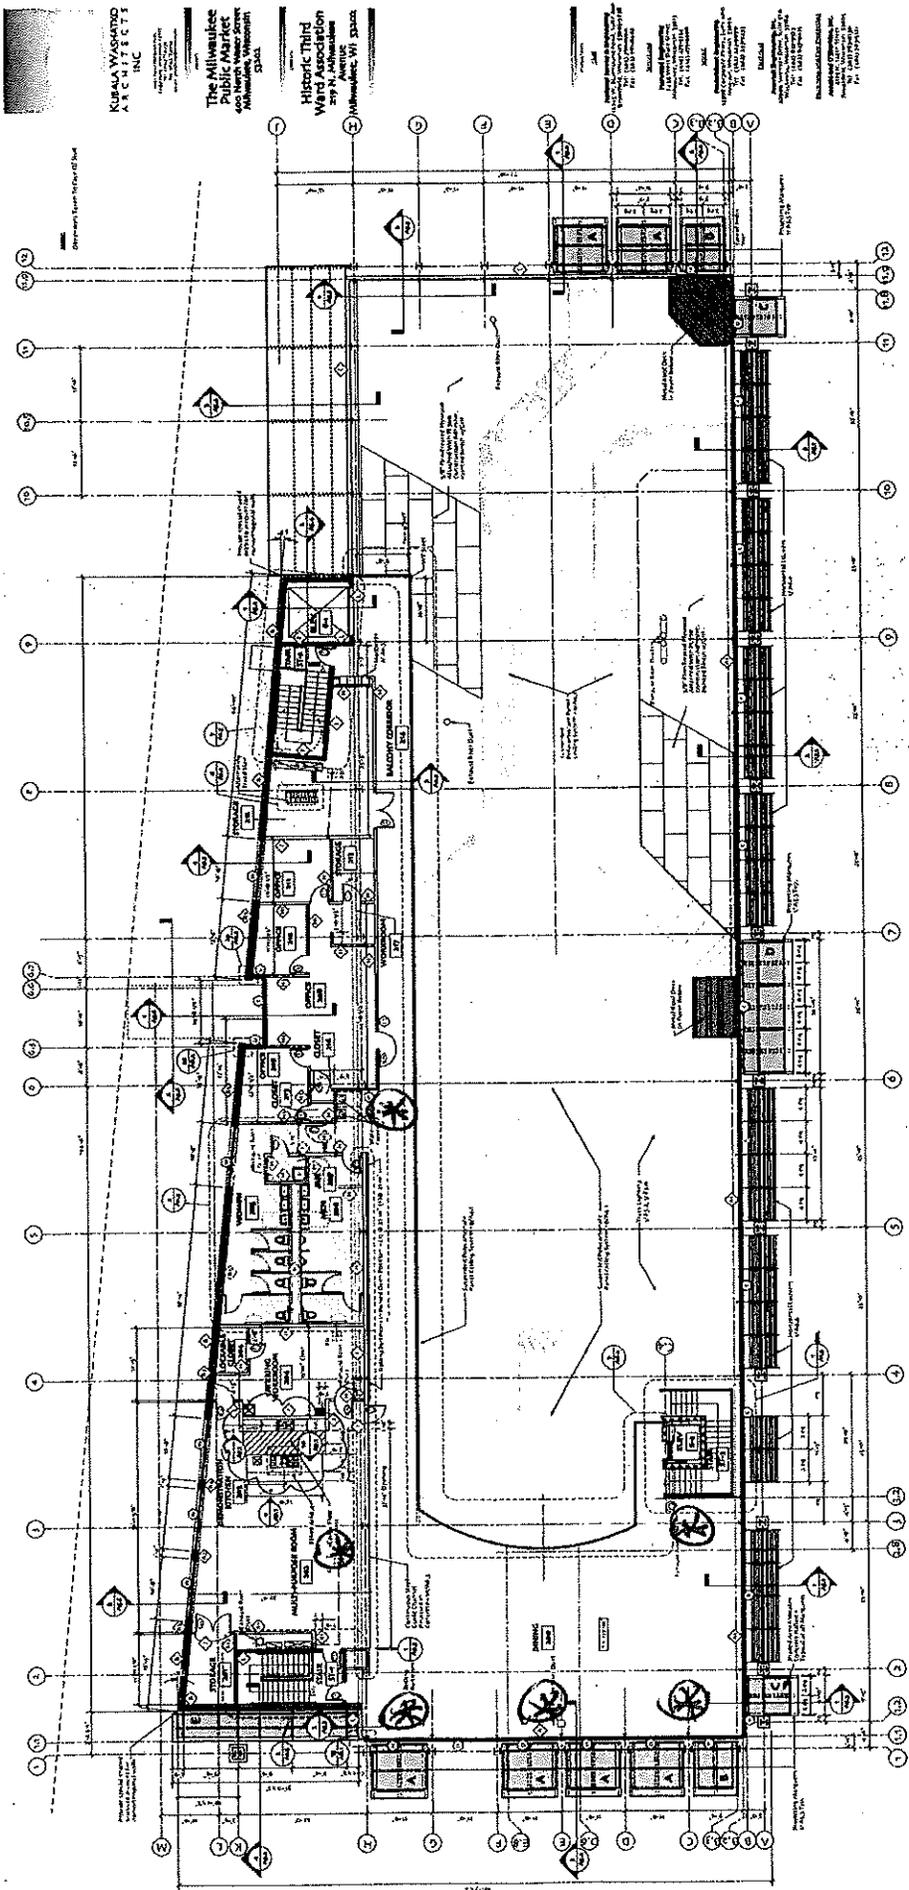

**Second Floor Plan**  
 Scale: 1/8" = 1'-0"

\* = Garbage Cans  
 A = Restroom  
 B = Kitchen  
 C = Office  
 D = Storage  
 E = Corridor  
 F = Staircase  
 G = Elevator  
 H = Mechanical Room  
 I = Utility Room  
 J = Janitor's Closet  
 K = Storage Room  
 L = Storage Room  
 M = Storage Room  
 N = Storage Room  
 O = Storage Room  
 P = Storage Room  
 Q = Storage Room  
 R = Storage Room  
 S = Storage Room  
 T = Storage Room  
 U = Storage Room  
 V = Storage Room  
 W = Storage Room

August 30, 2004  
 132711  
 Second Floor Plan  
 A13

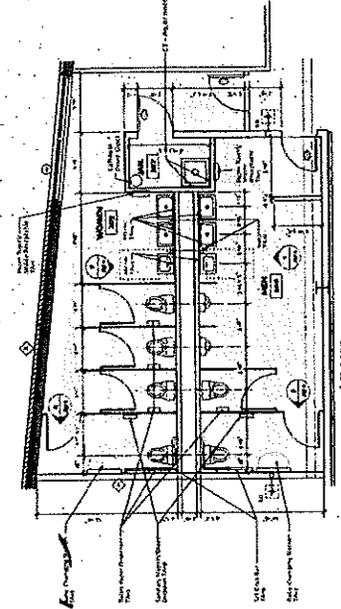

**DAASMOKEHOUSE MKE LLC**  
**David Alan Alan's Smokehouse & Saloon MKE**  
**Agent: David O'Bryan**  
**Milwaukee Public Market**  
**400 N. Water Street**  
**Milwaukee, WI 53202**

Identifying Public Restrooms



\* = Garbage Cans

8/23/2024

**DAASMOKEHOUSE MIKE LLC**  
**David Alan Alan's Smokehouse & Saffron MIKE**  
 Agent: David O'Bryan  
 Milwaukee Public Market  
 400 N. Water Street  
 Milwaukee, WI 53202  
**Basement Storage**

**KUBALA WASHIYANO ARCHITECTS INC.**  
 1000 N. Water Street  
 Milwaukee, WI 53202  
 August 20, 2004  
 181907  
**Basement Plan**  
**A1.1**


Basement Location 13

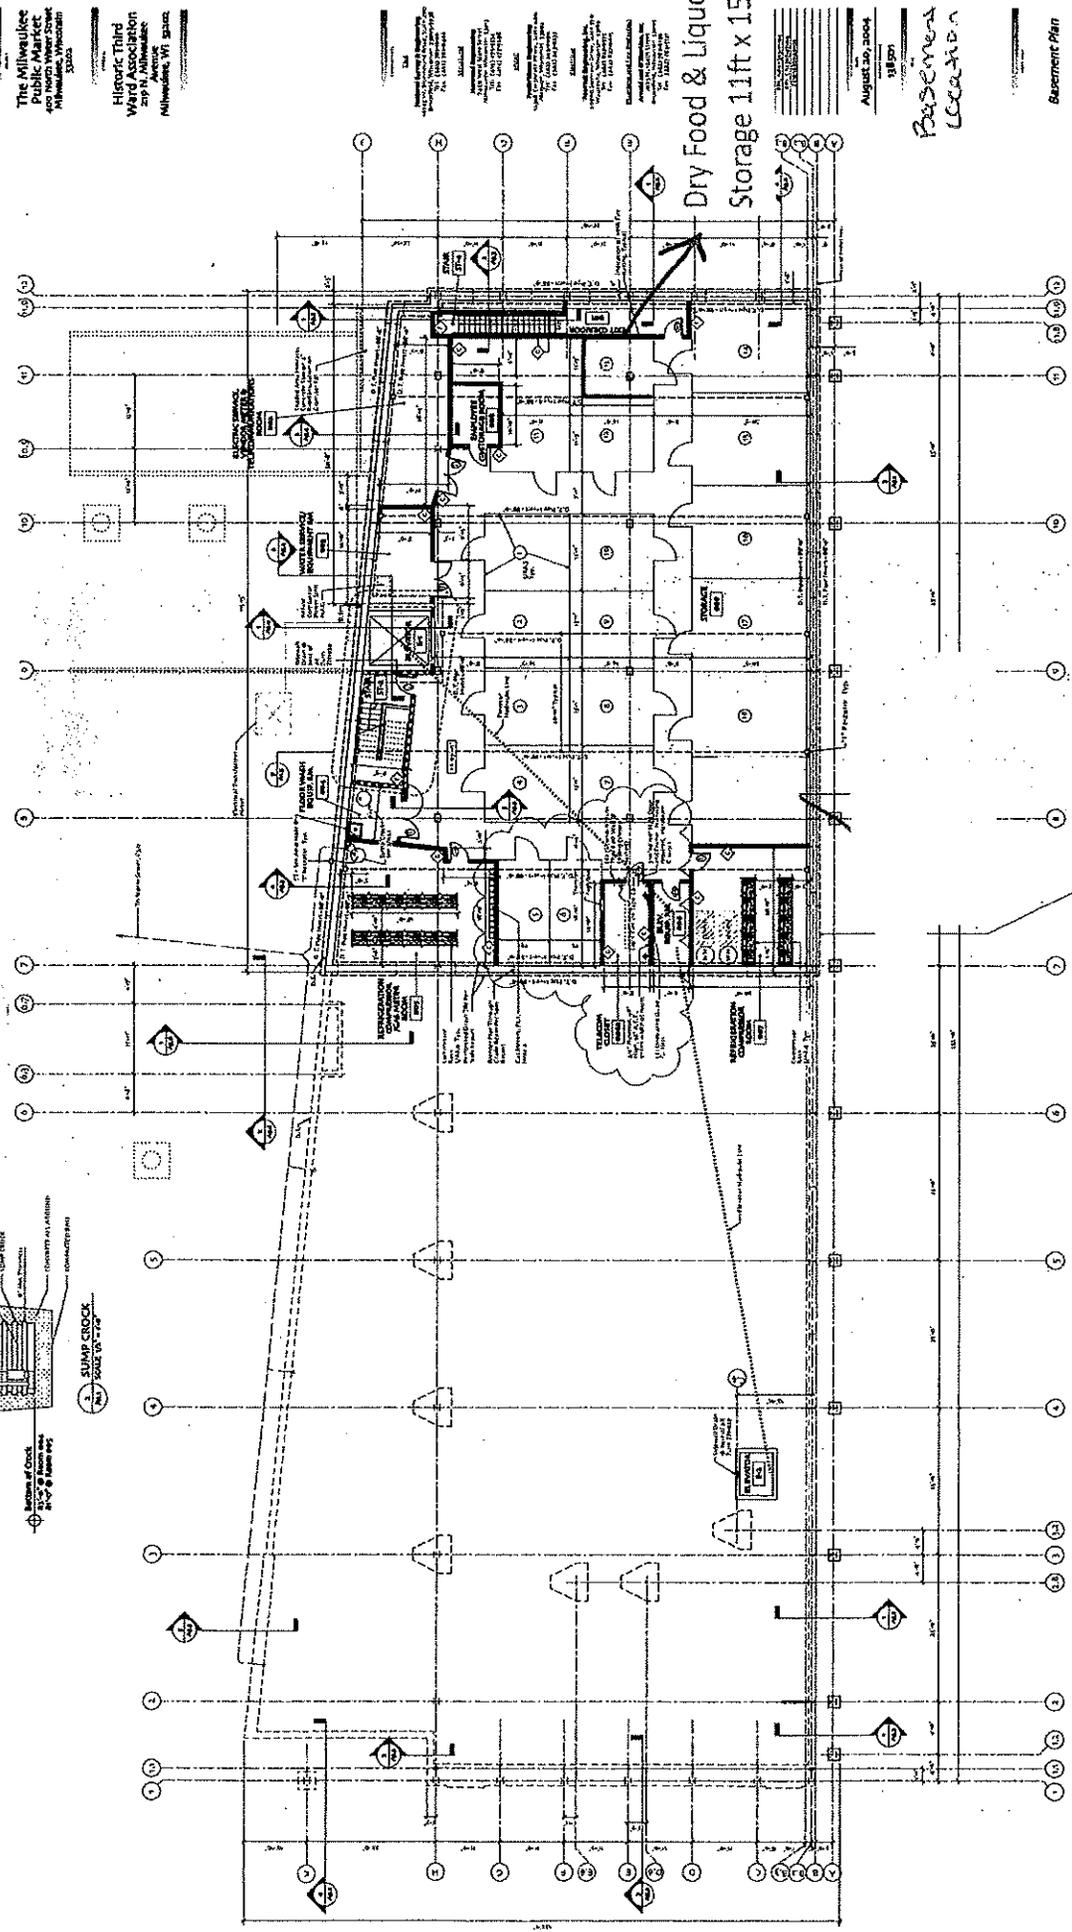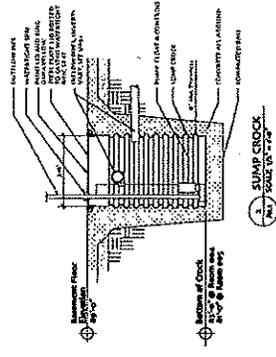

8/23/2024

DAASMOKEHOUSE MIKE LLC Milwaukee Public Market  
 400 N. Water Street  
 Milwaukee, WI 53202  
 Agent: David O'Bryan

1st Floor Layout

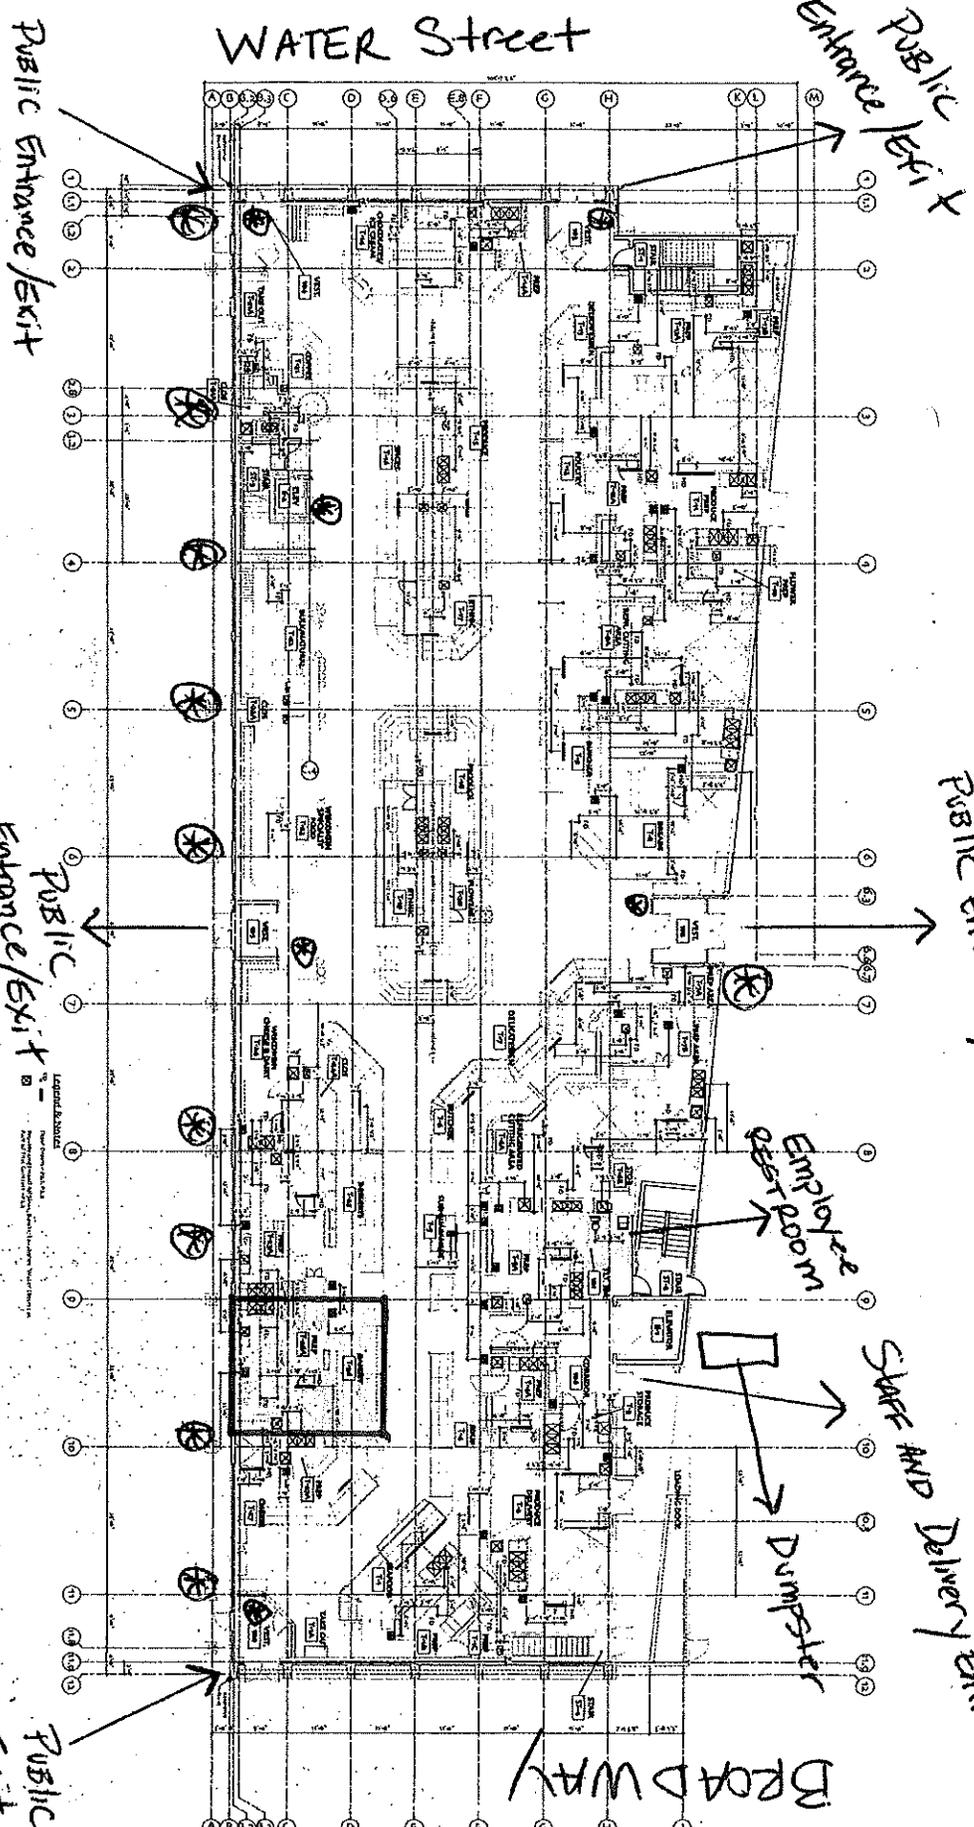

⊗ = GARBAGE CANS

⊕ First Floor Plumbing Dimension Plan

Note:  
 Referencing floor location of Plumbing  
 Plans Only

St. Paul Avenue

Public Entrance  
 Exit

8/23/2024

A1.2a

First Floor  
 Plumbing  
 Dimension Plan

August 20, 2024  
 3/25/20

Historic Third  
 Ward Association  
 207 N. Milwaukee  
 Milwaukee, WI 53202

The Milwaukee  
 Public Market  
 400 N. Water Street  
 Milwaukee, WI 53202

KUANA VIGORANT  
 ARCHITECTS  
 INC.





# David Alan's Smokehouse & Saloon



## STARTERS

ALL OF OUR MEATS ARE RUBBED WITH CERTIFIED GLUTEN FREE SPICES AND SEASONINGS.

**SMOKED BACON WRAPPED JALAPENOS 9.99**  
JALAPENOS STUFFED WITH SPICY SAUSAGE AND CREAM CHEESE, WRAPPED IN BACON AND SMOKED TO PERFECTION.  
- \*Available after 4pm daily. We do run out daily.

**SMOKED WINGS**  
5PC. \$7.49 10PC. \$13.99 15PC. \$18.49  
20PC. \$22.99  
- Mix of Drumettes and Wingettes smoked to perfection, and deep fried to order.

**JUMBO SMOKED DRUMMIES**  
3PC. \$5.49 6PC. \$9.49 9PC. \$13.49

**THE LOADED PIG 13.99**  
PULLED PORK AND BACON, ON TOP OF PIGTAIL FRIES COVERED IN MELTED CHEDDAR JACK CHEESE. TOPPED WITH GREEN ONIONS, RANCH AND HOMEMADE KANSAS CITY BBQ.  
- \$3 extra to sub rib meat

**FRIED OKRA 10.49**  
A TRUE SOUTHERN FAVORITE. OKRA CUT, BREADED, AND FRIED TO GOLDEN BROWN PERFECTION.  
- Served with sriracha ranch.

**STREET TOTS 15.49**  
COLBY JACK CHEESE, OUR 6 CHEESE BLEND OF MAC AND CHEESE, SMOKED RIB MEAT, SRIRACHA DRIZZLE, AND GREEN ONIONS ON TOP OF A BED OF CRISPY TOTS.

**BURNT ENDS 20.99**  
3/4 - 1# OF BRISKET. SMOKED FOR 15 HOURS.  
- Smothered in Kansas City BBQ.

**PORK BELLY BITES 16.99**  
PORK BELLY BURNT ENDS, SMOKED TO PERFECTION AND SAUCED WITH A LITTLE HOMEMADE SWEET AND SPICY BBQ.

**REUBEN ROLLS 11.99**  
SMOKED CORNED BEEF, SWISS CHEESE AND SAUERKRAUT ALL ROLLED UP IN A WONTON WRAP. DRIZZLED WITH THOUSAND ISLAND DRESSING.

**FRIED PICKLES 11.49**  
SLICED DILL PICKLES, HAND BREADED WITH OUR SPECIAL BLEND OF SEASONINGS. AND FRIED TO PERFECTION.  
- Served with your choice of homemade ranch or sriracha ranch.

**SMOKEHOUSE QUESADILLA 14.99**  
YOUR CHOICE OF PULLED PORK, PULLED CHICKEN, BRISKET, OR RIB MEAT. SMOTHERED IN KANSAS CITY BBQ WITH MELTED COLBY JACK CHEESE. SERVED WITH FRESH PICO DE GALLO AND SOUR CREAM ON THE SIDE.  
- \$2 extra for brisket or \$3 rib meat

**MAC & CHEESE BALLS 10.99**  
OUR HOMEMADE MAC & CHEESE, BREADED, & DEEP FRIED.  
- Drizzled with ranch and sriracha sauce.

**BACON CHEESE WISH PUPPIES 9.99**  
A TRUE SOUTHERN FAVORITE WITH A DELICIOUS TWIST. SMOKED BACON, PEPPERJACK CHEESE, CORN, CORNMEAL BATTER, AND SPICES, BALLED UP AND DEEP FRIED TO PERFECTION.  
- Served with Sweet Chili Dipping Sauce.

**CUBAN ROLLS 10.99**  
HOUSE SMOKED PULLED PORK AND HAM, SWISS CHEESE, ROLLED UP IN A CRISPY WONTON WRAP.  
- Served with our Carolina Mustard Aioli.

**PORK RINDS 9.99**  
FRIED IN HOUSE, SERVED HOT AND FRESH. SEASONED WITH HOMEMADE BBQ SALT.

**FRIED GREEN TOMATOES 9.99**  
- Drizzled with bacon bourbon honey ranch.

**BREADED BONELESS CHICKEN BITES**  
1/2 POUND - \$11.99 1 POUND - \$21.99  
- Breading is so good, you won't believe its Gluten free.. Ask us to toss it in your favorite sauce for you.

**WISCONSIN CHEESE CURDS 11.49**  
WISCONSIN WHITE CHEDDAR CHEESE CURDS, BEER BATTERED WITH A WISCONSIN LAGER AND FRIED TO PERFECTION.  
- Served with your choice of ranch or marinara.

**TRADITIONAL POUTINE 10.99**  
PIG TAIL FRIES, COVERED IN FRESH WHITE CHEDDAR CHEESE CURDS, SMOTHERED IN HOMEMADE GRAVY.  
- \$2 extra for chicken or pork, \$3 extra for brisket or rib

**NACHOS HALF 11.99 FULL 15.49**  
YOUR CHOICE OF PULLED PORK, PULLED CHICKEN, BRISKET, OR RIB MEAT. TOPPED WITH MELTED COLBY JACK CHEESE, FRESH PICO DE GALLO, GREEN ONION, AND SOUR CREAM SAUCE.  
- \$2 extra per half for brisket, \$3 extra per half for rib meat

**KOREAN SPARE RIBS 14.99**  
A HALF RACK OF SMOKED ST. LOUIS CUT RIBS, CUT INTO ONE BONE SECTIONS, DEEP FRIED, AND SMOTHERED IN OUR HOMEMADE KOREAN GINGER BEER BBQ. TOPPED WITH SESAME SEEDS AND GREEN ONIONS.  
- \*We do run out daily.

**SMOKED MOZZARELLA STICKS 11.99**  
COLD SMOKED MOZZARELLA CHEESE WRAPPED UP IN A WONTON AND DEEP FRIED.  
- Served with marinara

## MEAT PLATTERS

**CHOOSE FROM OUR SMOKED FAVORITES: PULLED PORK, BRISKET, PULLED CHICKEN, CORNED BEEF, 1/2 BABY BACK RIBS\*, 1/2 ST. LOUIS RIBS\*, 5-WINGS, 3-DRUMMIES, JALAPENO CHEDDAR SAUSAGE, HOT LINK.**  
2 MEATS \$23.49 4 MEATS \$44.99  
2 MEAT SERVED WITH ONE SIDE, CORNBREAD, AND COLESLAW. 4 MEAT SERVED WITH TWO SIDES, TWO CORNBREADS, AND COLESLAWS. \*MAX ONE RIB CHOICE FOR 2 MEAT PLATTER, MAX TWO RIB CHOICE FOR 4 MEAT PLATTER. \*RIBS AFTER 4PM ONLY \*

**RIBS HALF 19.99 FULL 28.99**  
YOUR CHOICE OF BABY BACK RIBS OR ST. LOUIS CUT RIBS  
- \*Available after 4pm daily. \* Served with one side, cornbread, and coleslaw.

"You Just Can't Beat Smoked Meat!"

## SMOKEHOUSE SANDWICHES

ALL SANDWICHES ARE SERVED WITH ANY ONE SIDE CHOICE AND COLESLAW. UPGRADE ANY SANDWICH TO A PRETZEL BUN FOR \$1.50

\*GLUTEN FREE BUNS AVAILABLE FOR \$2

**SMOKED CHICKEN SANDWICH 12.99**  
HOUSE SMOKED AND PULLED CHICKEN ON A BRIOCHE BUN.

**CHICKEN BAMA SANDWICH 15.99**  
HAND PULLED SMOKED CHICKEN, MÜNSTER CHEESE, BACON AND OUR HOMEMADE BAMA WHITE BBQ. SERVED ON A FRENCH BREAD.

**BURNT END SANDWICH 15.99**  
SMOKED FOR 15 HOURS, SAUCED IN KANSAS CITY BBQ, AND SERVED ON BRIOCHE BUN.

**SMOKED BRISKET SANDWICH 13.99**  
OUR SLOW SMOKED BEEF BRISKET ON A BRIOCHE BUN.

**SMOKED PULLED PORK 13.99**  
OUR SLOW SMOKED PORK, TOPPED WITH SANDY'S SLAW. SERVED ON A CIABATTA ROLL.

**SOUTHERN PHILLY 16.99**  
SMOKED BRISKET TOPPED WITH SAUTÉED ONIONS AND GREEN PEPPERS, LOTS OF PROVOLONE CHEESE, AND MAYO. SERVED ON A FRENCH BREAD.  
- Try with house made chipotle mayo to spice it up

**BBQ GRILLED CHEESE 14.99**  
PULLED PORK, BACON, OUR 6 CHEESE MAC & CHEESE, MORE CHEDDAR AND PEPPERJACK CHEESE, TOPPED WITH OUR HOMEMADE SRIRACHA BBQ.

**SMOKED MEATLOAF SANDWICH 14.99**  
TOPPED WITH BACON, CARAMELIZED ONIONS, PEPPER JACK CHEESE, HOUSE MADE KANSAS CITY BBQ, AND MAYO. SERVED ON A CIABATTA BUN.

**SMOKEHOUSE CUBAN 15.99**  
SMOKED HAM AND PORK, MELTED SWISS CHEESE, DILL PICKLES, MAYO AND HOMEMADE CAROLINA BBQ. SERVED ON FRENCH BREAD.

**GREEN TOMATO B.L.T 14.99**  
BREADED FRIED GREEN TOMATOES, BACON, LETTUCE, BACON BOURBON HONEY BBQ AND MAYO ON A CIABATTA.

**SMOKEHOUSE CLUB 15.49**  
SMOKED CHICKEN AND BACON, PROVOLONE AND CHEDDAR CHEESES, LETTUCE, TOMATO, RED ONION, AND MAYO. SERVED ON A PRETZEL BUN.

**REUBEN 16.49**  
CORNED BEEF SMOKED TO PERFECTION. TOPPED WITH SWISS CHEESE, SAUERKRAUT, AND THOUSAND ISLAND DRESSING. SERVED ON MARBLE RYE BREAD.

**RIB SANDWICH 14.99**  
BABY BACK AND ST. LOUIS RIBS PULLED AND COOKED IN OUR HOMEMADE KANSAS CITY BBQ. TOPPED WITH SMOKED GOUDA CHEESE, RED ONIONS AND DILL PICKLES.  
- 2016 STICKY FINGER ENTRÉE WINNER!!!

GF = Gluten Friendly. Our kitchen does have Gluten in it, but we take every precaution to stop cross contamination, including 2 dedicated Gluten Free fryers.

# SMOKEHOUSE BURGERS

ALL OF OUR BURGERS ARE MADE WITH OUR SIGNATURE BURGER BLEND OF SIRLOIN, BRISKET, AND GROUND CHUCK.

ALL BURGERS ARE SERVED WITH ANY ONE SIDE OF YOUR CHOICE AND COLESLAW. UPGRADE ANY SANDWICH TO A PRETZEL BUN FOR \$1.50

## DAA SMOKEHOUSE BURGER 16.99

OUR SIGNATURE BURGER, TOPPED WITH PULLED PORK, HOUSE MADE BACON, SMOKED GOUDA CHEESE, CRISPY ONION STRAWS, KANSAS CITY BBQ AND CAROLINA BBQ. SERVED ON A BRIOCHE BUN.

## BASIC CHEESE BURGER 13.99

OUR SIGNATURE BLEND BURGER TOPPED WITH YOUR CHOICE OF PEPPERJACK, MÜNSTER, CHEDDAR, SWISS, PROVOLONE, SMOKED GOUDA, OR BLEU CHEESE. WITH LETTUCE, TOMATO, AND RED ONION.

## BRISKET JALAPENO BURGER 16.99

OUR SIGNATURE BLEND BURGER TOPPED WITH BRISKET, PEPPERJACK CHEESE, FRESH JALAPENOS BREADED AND FRIED, AND CHIPOTLE MAYO. SERVED ON A BRIOCHE BUN.

## MAC & CHEESE BALL BACON BURGER 16.99

OUR SIGNATURE BLEND BURGER TOPPED WITH OUR 6 CHEESE BLEND OF MAC, SLICED CHEDDAR AND GOUDA CHEESE, HOUSE MADE BACON, RED ONION, TOMATOES, DRIZZLED WITH SRIRACHA RANCH AND A DEEP FRIED MAC AND CHEESE BALL. SERVED ON A PRETZEL BUN.

## FOUNTINE BURGER 14.49

OUR SIGNATURE BLEND BURGER, TOPPED WITH FRESH WHITE CHEDDAR CHEESE CURDS, PIG TAIL FRIES, & HOMEMADE GRAVY.

## KBO BURGER 16.99

OUR SIGNATURE BLEND BURGER TOPPED WITH PEPPERJACK CHEESE, SAUTEED ONIONS AND JALAPENOS, HOUSE MADE KOREAN GINGER BEER BBQ, AND A FRIED EGG.

# SMOKEHOUSE FAVORITES

## DAA STREET VACOS 13.99

BABY BACK AND ST. LOUIS RIBS PULLED AND COOKED IN OUR HOMEMADE KANSAS CITY BBQ. TOPPED WITH OUR 6 CHEESE MAC & CHEESE, SRIRACHA, AND GREEN ONIONS, IN A PRETZEL BUN SHELL.

- Served with a side of your choice and coleslaw.

## NEW! DAA BURRITO 18.99

YOUR CHOICE OF PULLED PORK, PULLED CHICKEN, CIPOLI, BRISKET, BURNT ENDS, OR RIB MEAT. SERVED WITH CORNBREAD.

- \$3 extra for brisket, \$4 extra for burnt ends, rib meat, or pork belly. We now have GF pasta that you can substitute!

## NEW! SMOKEHOUSE RAISEN 17.99

HOUSE MADE RAMEN BROTH, RAMEN NOODLES, RED ONIONS, JALAPENOS, MUSHROOMS, CORN, GREEN ONIONS, CHOICE OF BURNT ENDS OR PORK BELLY, TOPPED WITH A SUNNY SIDE UP EGG AND KOREAN GINGER BEER BBQ DRIZZLE.

## NEW! CHICAGO HOT LINK 11.99

SMOKED SPICY HOT LINK TOPPED WITH FRESH RED TOMATOES, PICKLES, RED ONION, HOT GIARDINIERA PEPPERS, AND OUR CAROLINA GOLD SAUCE. SERVED ON A HOAGIE BUN.

- This is a spicy treat that might make you sweat. Served with a side of your choice and coleslaw.

## DAA BURRITO 18.99

SLOW SMOKED BRISKET AND PORK, SMOKED BEANS, STRAIGHT CUT FRIES, CHIPOTLE MAYO, AND COLBY JACK CHEESE ALL ROLLED UP INTO A MASSIVE BURRITO.

- Served with coleslaw and corn bread.

## NEW! NASHVILLE CHICKEN MAC & CHEESE 17.99

TENDERIZED CHICKEN THIGH, SOAKED IN BUTTERMILK AND HOT SAUCE, BREADED WITH HOUSE MADE GF BREADING, AND DEEP FRIED TO GOLDEN BROWN PERFECTION.

- Drizzled with our Nashville hot sauce, house made ranch and served with cornbread. We now have GF pasta that you can substitute!

## NEW! NASHVILLE HOT CHICKEN SANDWICH 14.99

TENDERIZED CHICKEN THIGH, SOAKED IN BUTTERMILK AND HOT SAUCE, BREADED WITH HOUSE MADE GF BREADING, AND DEEP FRIED TO GOLDEN BROWN PERFECTION. TOPPED WITH SANDY'S SLAW AND PICKLES. COATED IN OUR HOUSE MADE NASHVILLE HOT SAUCE AND DRIZZLED WITH RANCH. SERVED ON A BRIOCHE BUN, WITH YOUR CHOICE OF SIDE AND COLESLAW.

- This sandwich can be made GF by upgrading to a GF bun for \$2.

## SMOKED SALMON DINNER 19.99

FRESH SALMON, BRINE AND SMOKED IN HOUSE.

- Served with a side of your choice, cornbread, coleslaw, and homemade tartar.

## MEAT LOAF DINNER 15.99

SMOKED MEATLOAF ON A BED OF PARMESAN MASHED POTATOES, SMOTHERED IN HOMEMADE GRAVY.

- Served with cornbread and coleslaw.

# PIZZA - 10 INCH OR 16 INCH PIES

## 10 INCH GLUTEN FREE CRUST AVAILABLE

### 1000 REASONS WHY 14.95/22.95

OUR SLOW SMOKED BEEF, ON TOP OF THOUSAND ISLAND SAUCE, SWISS CHEESE, FIVE CHEESE BLEND, AND SAUERKRAUT.

### BBQ PULLED PORK 13.95/21.95

OUR SLOW SMOKED PORK ON TOP OF A KANSAS CITY BBQ AND MARINARA MIX, FIVE CHEESE BLEND AND TOPPED WITH RED ONIONS AND GREEN PEPPERS.

### BUFFALO CHICKEN 13.95/21.95

SPICY GARLIC BUFFALO SAUCE, TOPPED WITH SMOKED CHICKEN, FIVE CHEESE BLEND, BACON, AND SPRINKLED WITH BLEU CHEESE.

### BRISKET HEAVEN 14.95/22.95

OUR SLOW SMOKED BRISKET, ON TOP OF OUR BACON AIOLI SAUCE WITH FRESH JALAPENOS, RED ONION, AND FIVE CHEESE BLEND

### MAC & CHEESE PIZZA 17.95/26.95

OUR HOME MADE 6 CHEESE MAC, SMOKED BABY BACK RIB MEAT, & OUR KANSAS CITY BBQ. (ADD FRESH PICO FOR SOME SPICE)

- Warning: This may put you into a temporary food coma.

### SMOKED MEATLOAF PIZZA 13.95/21.95

OUR HOMEMADE SMOKED MEATLOAF, BACON, CARAMELIZED ONIONS, FIVE CHEESE BLEND, DRIZZLED WITH KANSAS CITY BBQ.

## BUILD YOUR OWN PIZZA 9.95 & UP / 15.95 & UP

CHOOSE YOUR OWN TOPPINGS. ADD \$3 EACH FOR SAUSAGE OR PEPPERONI (\$1.50 FOR 10"). ADD \$3/4 EACH FOR SMOKED CHICKEN, PULLED PORK, BACON, OR BRISKET (\$2 FOR 10"). ADD \$2 EACH FOR VEGGIES (\$1 FOR 10")

- Veggie choices: green peppers, red onion, yellow onion, mushrooms, jalapenos, black olives, green olives, tomatoes.

# GREENS

## SMOKED SALMON SALAD 18.99

FRESH, NEVER FROZEN SALMON, HOUSE BRINED AND SLOW SMOKED, ON TOP OF A BED OF MIX GREENS, RADISHES, CUCUMBERS, AND GREEN ONIONS. SALMON SERVED CHILLED.

- Served with a house made lemon dill dressing.

## TOSSED CHICKEN CAESAR SALAD 14.99

HAND PULLED AND SMOKED CHICKEN, HOUSE SMOKED BACON, PARMESAN CHEESE, AND CROUTONS TOSSED IN CLASSIC CREAMY CAESAR DRESSING.

- Sub crispy chicken bites for \$3 more.

## SMOKEHOUSE BBQ SALAD 16.99

SMOKED PULLED CHICKEN, HOUSE MADE BACON, HARD-BOILED EGG, TOMATOES, RED ONION, CUCUMBERS, COLBY JACK CHEESE, BLEU CHEESE CRUMBLES, AND CORN, ON TOP OF A BED OF SPRING MIX.

- Drizzled with ranch and house made Kansas City BBQ.

## CHICKEN SALAD 13.99

SMOKED PULLED CHICKEN, COLBY JACK CHEESE, TOMATOES, CUCUMBERS, AND RED ONION, ON A BED OF SPRING MIX.

- Sub crispy chicken bites for \$3 more.

## NEW! NASHVILLE HOT CHICKEN SALAD 16.99

TENDERIZED CHICKEN THIGH, SOAKED IN BUTTERMILK AND HOT SAUCE, BREADED WITH HOUSE MADE GF BREADING, SANDY'S SLAW, RED ONIONS, PICKLES, AVOCADOS ALL ON TOP OF A BED OF ROMAINE LETTUCE.

- Drizzled with our Nashville hot sauce and house made ranch dressing.

# ON THE SIDE

## HOMEMADE APPLE SAUCE 3.49

## PARMESAN GARLIC MASHED POTATOES 3.99

## SMOKEHOUSE POTATO SALAD 3.79

## PIG TAIL FRIES 3.99

## SIDE SALAD 4.99

## SMOKEHOUSE CHILI CUP 4.49, BOWL 6.49

- Topped with colby jack cheese, sour cream, and green onion

## SANDY'S SLAW 3.99

## SOUP OF THE DAY: CUP 3.99, BOWL 5.49

## SWEET POTATO FRIES 3.79

## MAC & CHEESE 4.49

- 6 cheese house made blend

## SMOKED BEANS 3.99

- Contains bacon and Jalapeno Cream Ale.

## TATER TOTS 3.79

## COLLARD GREENS 3.29