


NOTE: FROM 1998 MANHOLE INSPECTION THE DEPTH OF SEDIMENT IN EACH MANHOLE IS AS FOLLOWS:

MANHOLE	DEPTH (INCH)	MANHOLE	DEPTH (INCH)
3601	20.5	3606	19
3602	24	3607	22
3603	25	3608	25
3604	25	3609	27
3605	24		

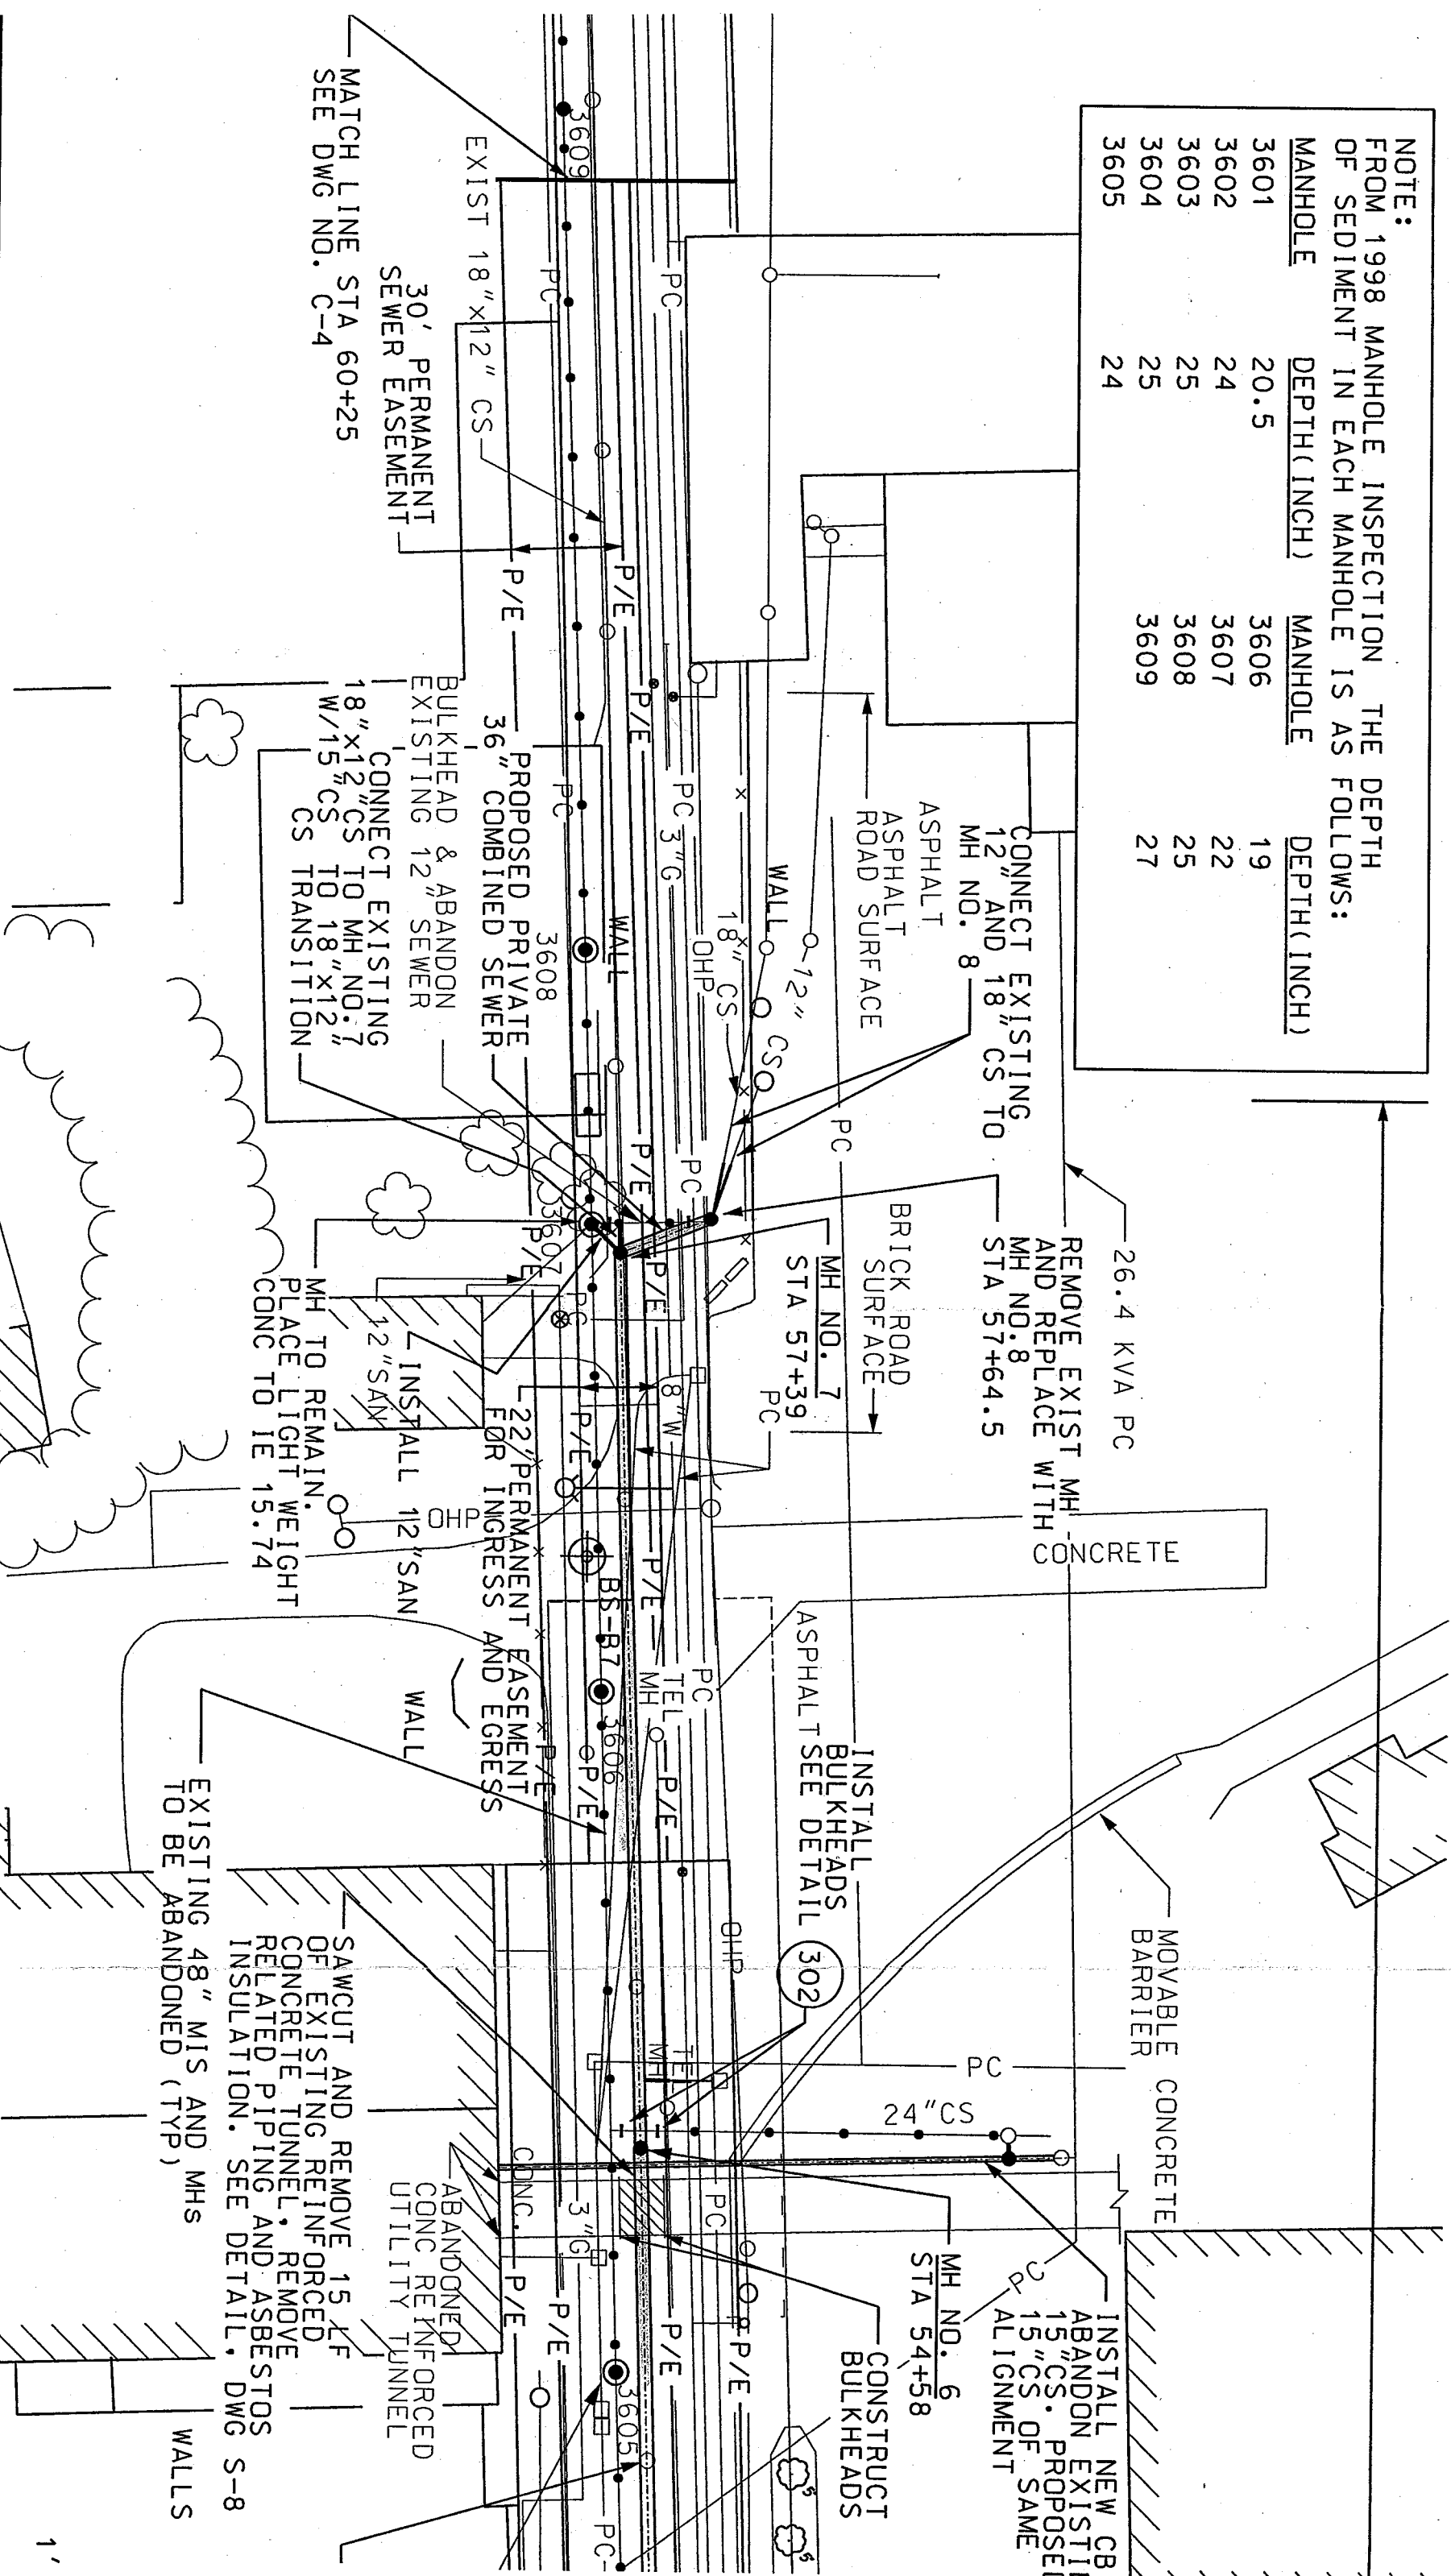


MATCH LINE STA 60+25
SEE DWG NO. C-4

MMSD Contract C07003C01

60+00 59+00 58+00 57+00 56+00 55+00 54+00

EXHIBIT A
Sheet 8 - Left Plan


SEE DWG C-14 FOR TRAFFIC CONTROL AND PROTECTION REQUIRED FOR WORK IN THIS LOCATION

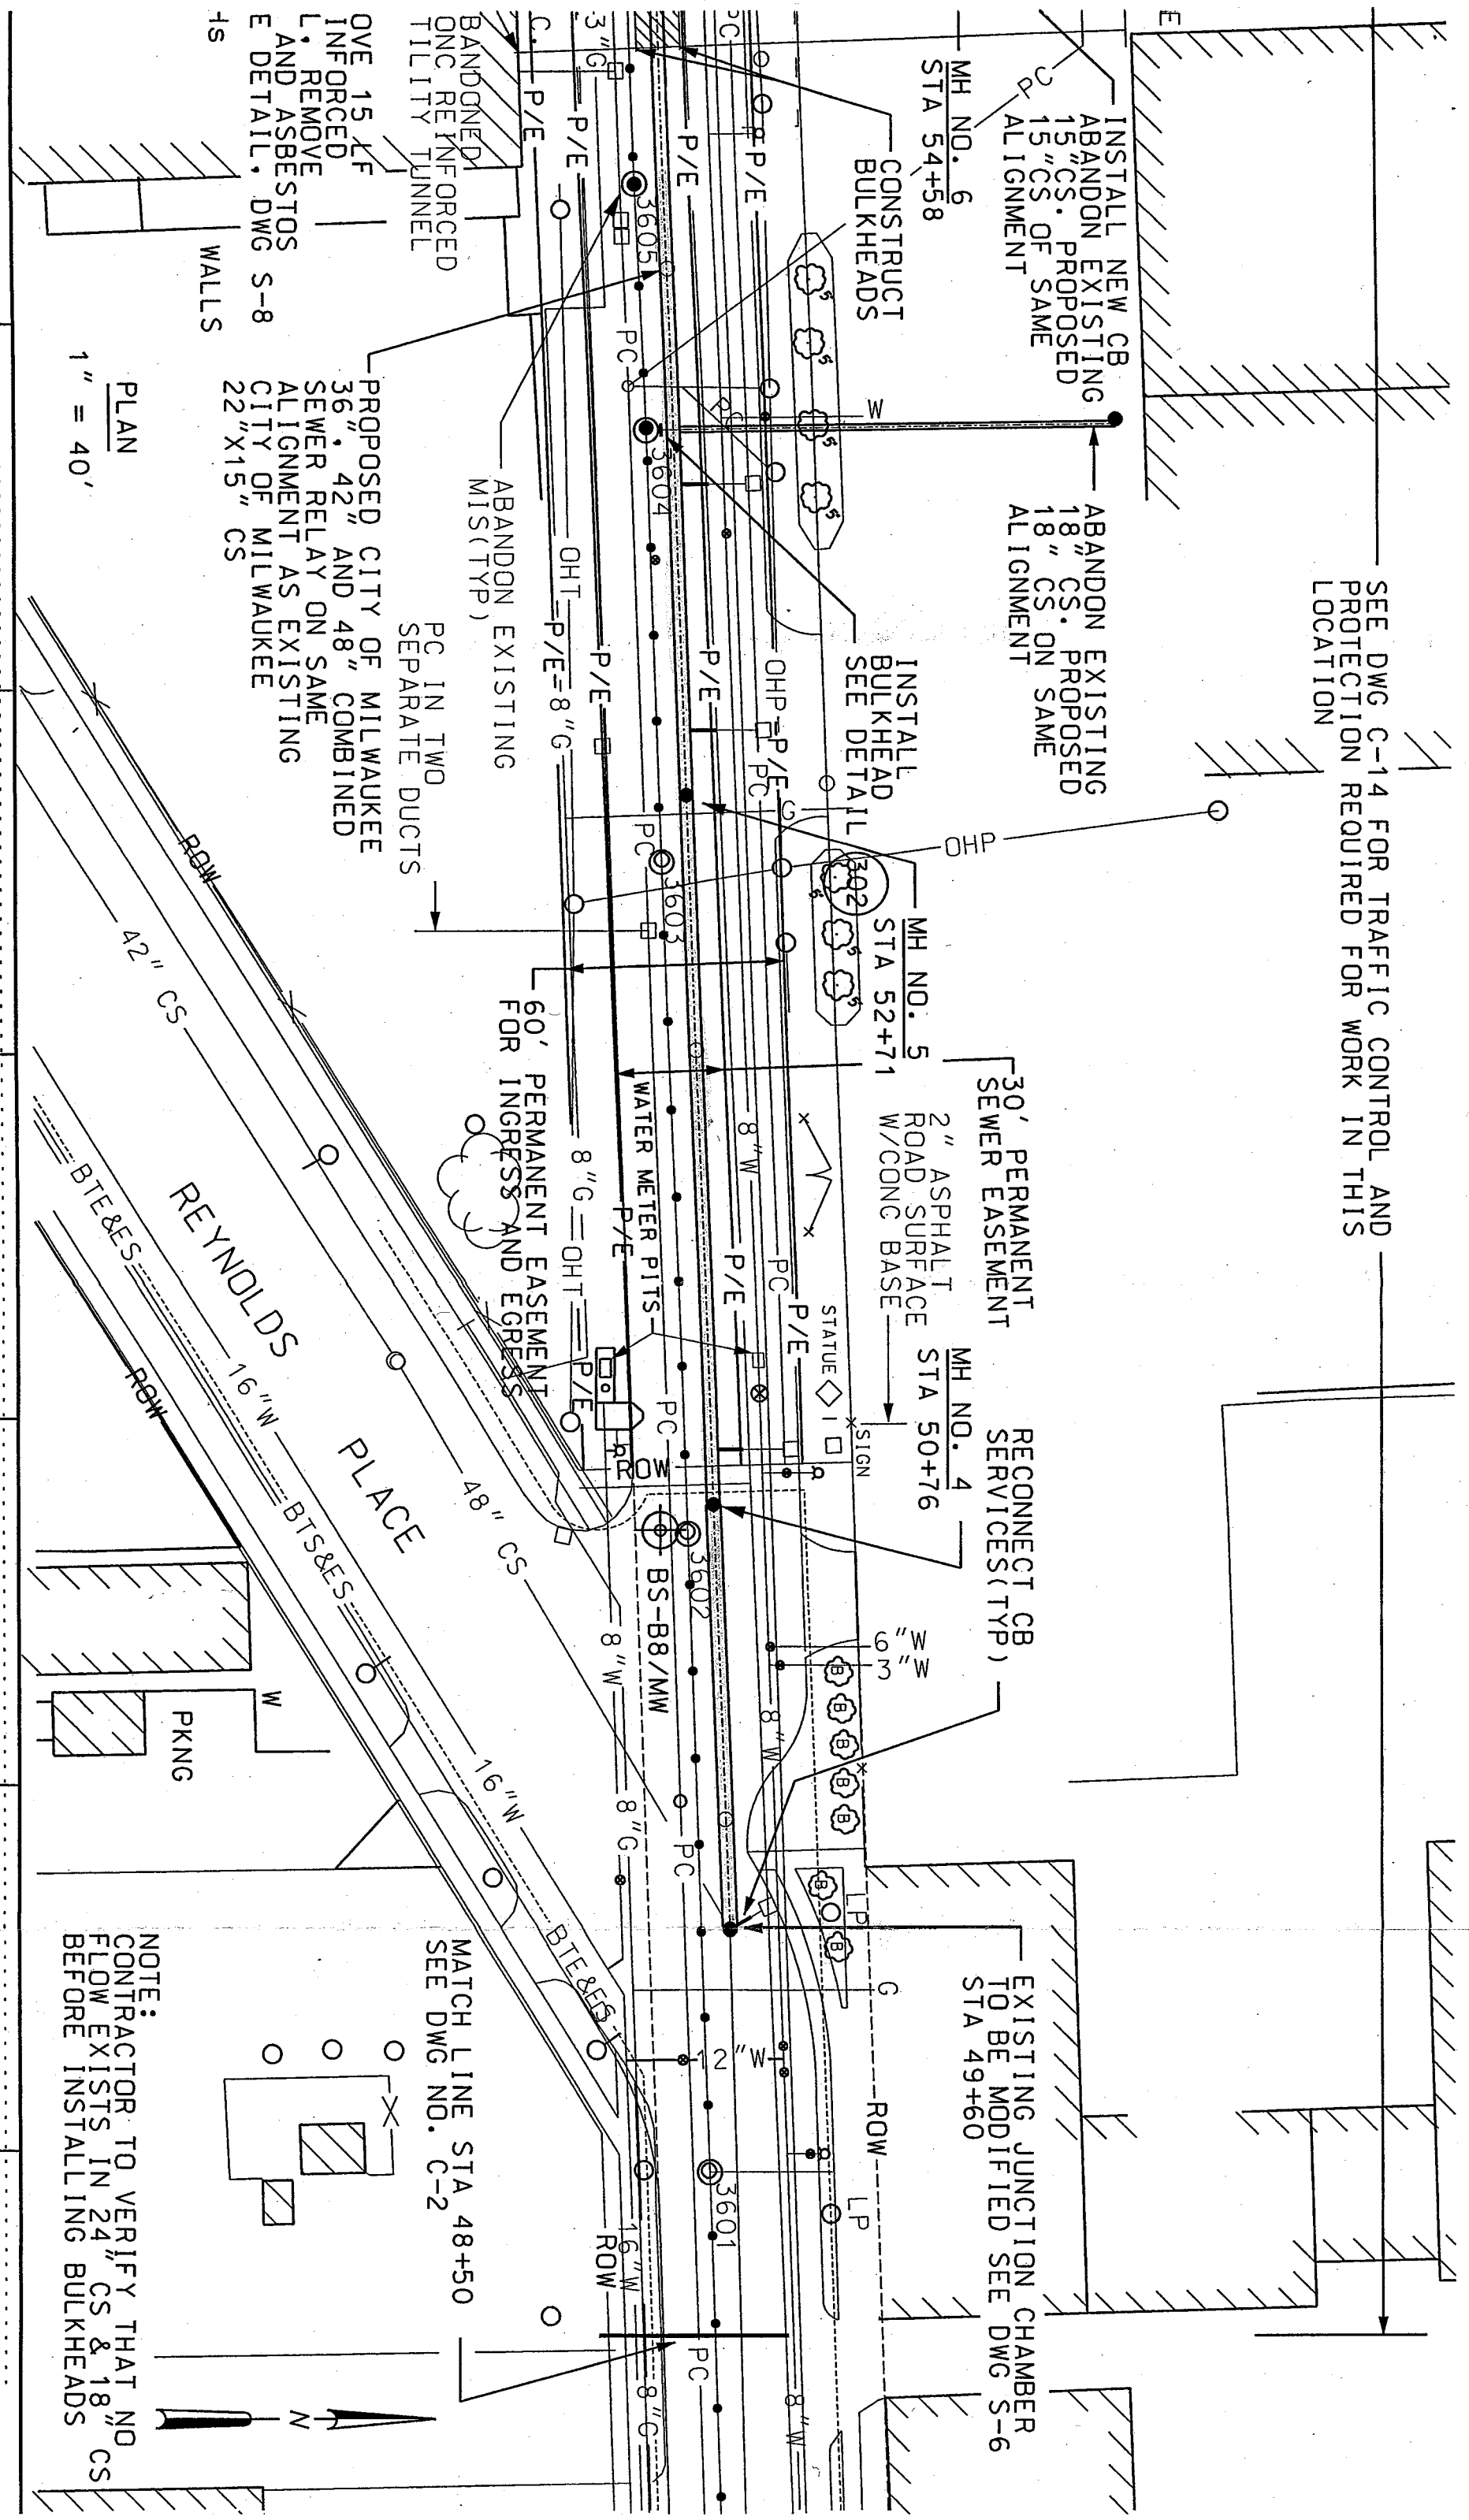

PLAN
1" = 40'

NOTE:
CONTRACTOR TO VERIFY THAT NO FLOW EXISTS IN 24" CS & 18" CS BEFORE INSTALLING BULKHEADS

MATCH LINE STA 48+50
SEE DWG NO. C-2

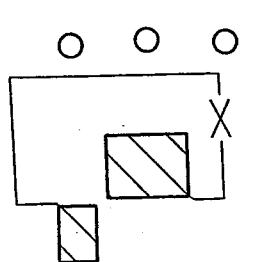

MMSD Contract C07003C01

EXHIBIT A
Sheet 8 - Right Plan