



# PETITION FOR A SPECIAL PRIVILEGE

cci-246 (7/15)

SP 2840

CCF \_\_\_\_\_

- New application \$250.00 Fee
- Amendment to add items to Special Privilege # \_\_\_\_\_ (\$125.00 Fee)
- Amendment to remove items from Special Privilege # \_\_\_\_\_ (No fee)
- Amendment for change of ownership for Special Privilege # \_\_\_\_\_ (No fee)

- File petition with the Department of Public Works, Attention: Special Privileges, 841 North Broadway, Room 919, Milwaukee, WI 53202.
- Fee must be submitted with petition. Checks should be made payable to the City of Milwaukee
- Questions? Call 414-286-2454

To the Honorable, The Common Council of the City of Milwaukee:

The Licensee 322 BROADWAY LLC  
(Name of Individual, Partners, Corporation or LLC)

being the owners of the following property known by street address as 316-322 N Broadway  
(Street Address and Zip Code)

in the 4<sup>TH</sup> Aldermanic District respectfully petition the Common Council of the City of Milwaukee according to the provisions of Section 66.0425 of the Wisconsin Statutes, that the following privilege be granted:

Description of Special Privilege:

1. Installation of (2) 36" diameter internally illuminated logos - one logo located at either end of the existing canopy.
2. Install (2) externally illuminated hanging blade signs under the existing canopy below the minimum 8'-6" clearance. Bottom of sign to be mounted at approximately 7'-0". Bottom of canopy is built at approximately 7'-8" above sidewalk.

Of which a plan or sketch is herewith submitted. Petitioner agrees to comply with all laws and all ordinances of the City of Milwaukee, to abide by any order or resolution of the Common Council affecting this privilege, to be primarily liable for damages to person or property by reason of the granting of such privilege, pay annual compensation as provided by law in the sum to be fixed by the proper city officers, and to file and keep current throughout the existence of the privilege, a certificate of insurance indicating applicant holds a public liability policy in at least the sums of \$25,000.00/\$50,000.00 bodily injury, and \$10,000.00 property damage, insuring the city against any liability that might arise by reason of the privilege.

Petitioner further agrees to remove said privilege whenever public necessity so requires when so ordered upon resolution adopted by the Common Council or other legislative body.

Should this special privilege be discontinued for any reason whatsoever, petitioner agrees to remove all construction work executed pursuant to this special privilege, to restore to its former condition and to the approval of the Commissioner of Public Works, any curb, pavement, or other public improvement which was removed, changed or disturbed by reason of the granting of this special privilege. Petitioner further agrees not to contest the validity of Section 66.0425 of the Wisconsin Statutes, or the legality of this special privilege in any way.

Name (Please Print): ROBERT JOSEPH  
(Individual, Partner, or Agent if corporation or LLC as shown above)

Signature: [Signature] Date: 11/18/19  
(Individual, Partner, or Agent if corporation or LLC)

Corporation or LLC Name: 322 BROADWAY LLC  
(If applicable, as shown above)

Mailing Address (If different than property address above): 117 N JEFFERSON ST #200

(OVER)

City: MILW State: WI Zip: 53202

Telephone: 414-988-7883 E-Mail: nathan@josephpropertydevelopment.com

Architect/Engineer/Contractor (If Applicable)

Name: RSP Architects, Kent Doble


Address: 1220 Marshall Street NE

City: Minneapolis State: MN Zip: 55413

Telephone: 612.677.7172 E-Mail: kent.doble@rsparch.com

**IMPORTANT NOTICE FOR CUSTOMERS PAYING BY CHECK**

When you provide a check as payment, you authorize us either to use information from your check to make a one-time electronic fund transfer from your account or to process the payment as a check transaction.

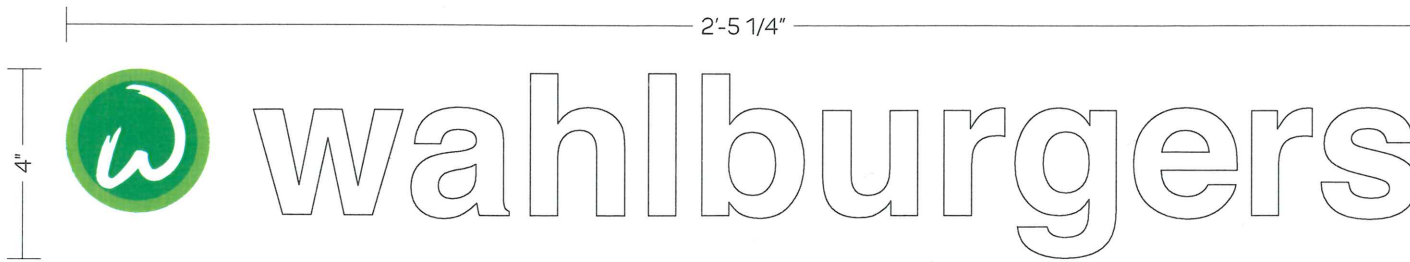


GRAPHIC DETAIL  
SCALE: 3" = 1'-0"

ITEM # HYV-4VGDIG-C


SPECIFICATIONS:

- DIGITALLY PRINTED DECAL APPLIED 1ST SURFACE
- DECAL DETAIL:  
WAHLBURGERS COPY: 7725-10 WHITE VINYL  
ROUND LOGO: DIGITALLY PRINTED

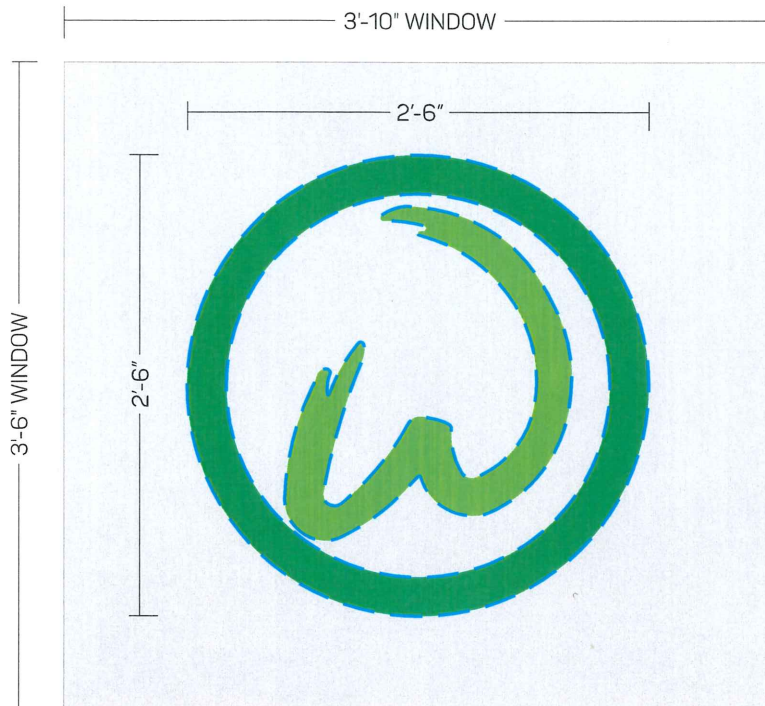

GRAPHIC DETAIL  
SCALE: 1" = 1'-0"

SPECIFICATIONS:

- DIGITALLY PRINTED DECAL APPLIED 1ST SURFACE
- WINDOW AREA: 13.42 SQ FT
-  = LOGO VINYL ACTUAL AREA: 2.35 SQ FT



GRAPHIC DETAIL  
SCALE: 1 1/2" = 1'-0"

ITEM # HYV-1X1VGDIG-C

SPECIFICATIONS:

- DIGITALLY PRINTED DECAL APPLIED 1ST SURFACE



Customer: <b>WAHLBURGERS</b>	Date: <b>9/13/19</b>	Prepared By: <b>AT/CM</b>	MODEL BY: -	<p><small>Note: Color output may not be exact when viewing or printing this drawing. All colors used are PMS or the closest CMYK equivalent. If these colors are incorrect, please provide the correct PMS match and a revision to this drawing will be made.</small></p>
Location: <b>MILWAUKEE, WI</b>	Item number: ----	File Name: <b>180765 - R3 - MILWAUKEE, WI</b>		

**persona**  
SIGNS | LIGHTING | IMAGE

DISTRIBUTED BY SIGN UP COMPANY  
700 21st Street Southwest  
PO Box 210  
Watertown, SD 57201-0210  
1.800.843.9888 • www.personasigns.com



GRAPHIC DETAIL  
SCALE: 3/4" = 1'-0"

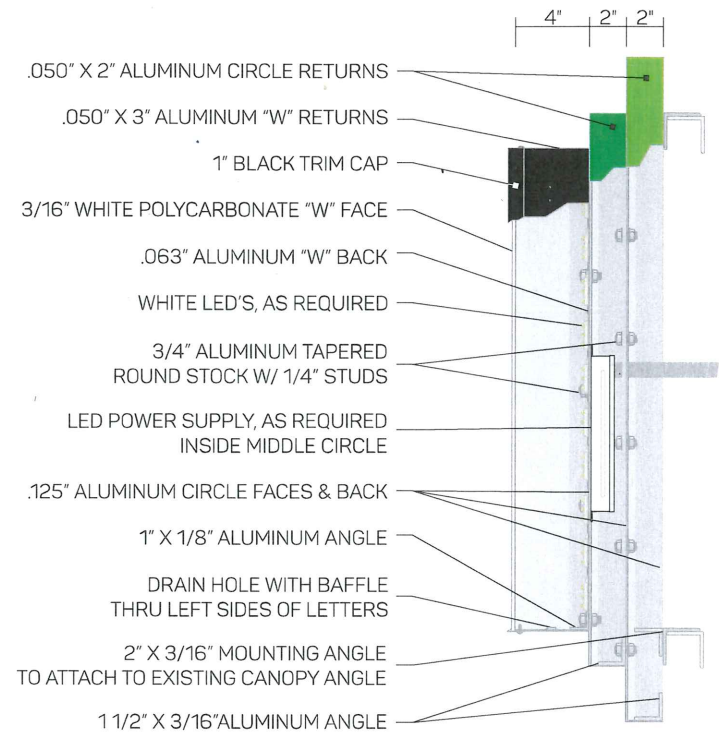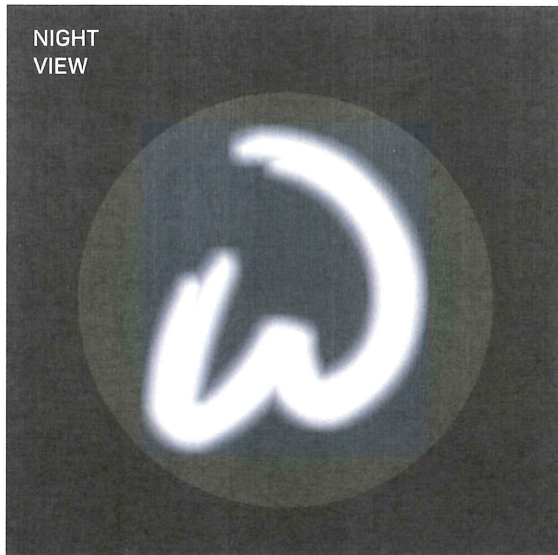

LOGO PROFILE  
NOT TO SCALE

NOTES:

U.L. LISTED  
120 VOLTS / AMPS TBD

EXTERIOR FINISH:

OUTER LOGO CIRCLE - PMS 375 C GREEN  
INNER LOGO CIRCLE - PMS 355 C GREEN  
"W" - RETURNS - PAINTED BLACK

INTERIOR FINISH ("W"): REFLECTIVE WHITE  
FACE DECORATION:

OUTER LOGO CIRCLE - PAINT TO MATCH PMS 375 GREEN  
INNER LOGO CIRCLE - PAINT TO MATCH PMS 355 GREEN  
\*W\* - 7328 WHITE ACRYLIC

Customer: <b>WAHLBURGERS</b>	Date: <b>9/13/19</b>	Prepared By: <b>CM</b>	MODEL BY: <b>-</b>	<small>Note: Color output may not be exact when viewing or printing this drawing. All colors used are PMS or the closest CMYK equivalent. If these colors are incorrect, please provide the correct PMS match and a revision to this drawing will be made.</small>
Location: <b>MILWAUKEE, WI</b>	Item number: <b>----</b>	File Name: <b>180765 - R3 - MILWAUKEE, WI</b>		

**persona**  
SIGNS | LIGHTING | IMAGE

DISTRIBUTED BY SIGN UP COMPANY  
700 21st Street Southwest  
PO Box 210  
Watertown, SD 57201-0210  
1.800.843.9888 • www.personasigns.com