


S.E. 1/4 SEC. 20, T.7N., R.22E.

361

W. Cherry St. (80' R.O.W.)

N. 5th St. (70' R.O.W.)

N. Vel R. Phillips Ave. (70' R.O.W.)

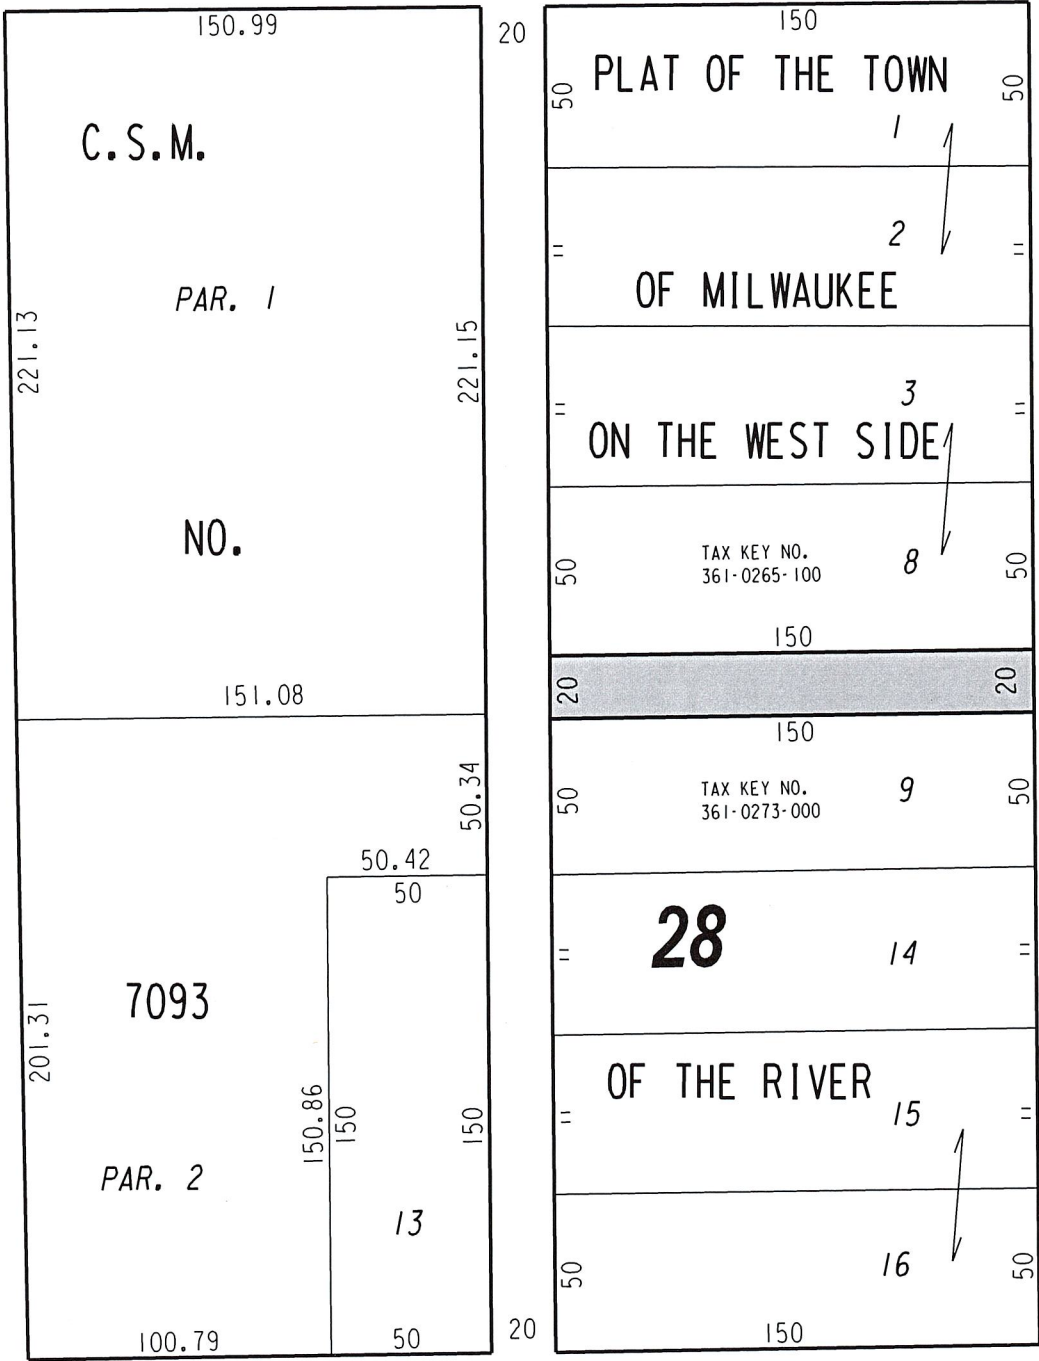

W. Vliet St. (80' R.O.W.)


EXHIBIT "A"
FILE NO. 250517

INFRASTRUCTURE SERVICES DIVISION

MILWAUKEE, WISCONSIN

ASSIGNED TO: D. BEKELE
DRAWN BY: D.B.
PROJECT/GRANT NO.: WK52337457
APPROVED BY: Y. MARTI

CH'K'D. BY: D. BEKELE
DATE: JULY 17, 2025
SCALE: 1" = 60'

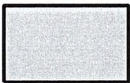

PUBLIC ALLEY PROPOSED
TO BE VACATED

Y. Marti
CENTRAL DRAFTING & RECORDS MANAGER

K. J. M.
CITY ENGINEER