


DWG No:
Date:

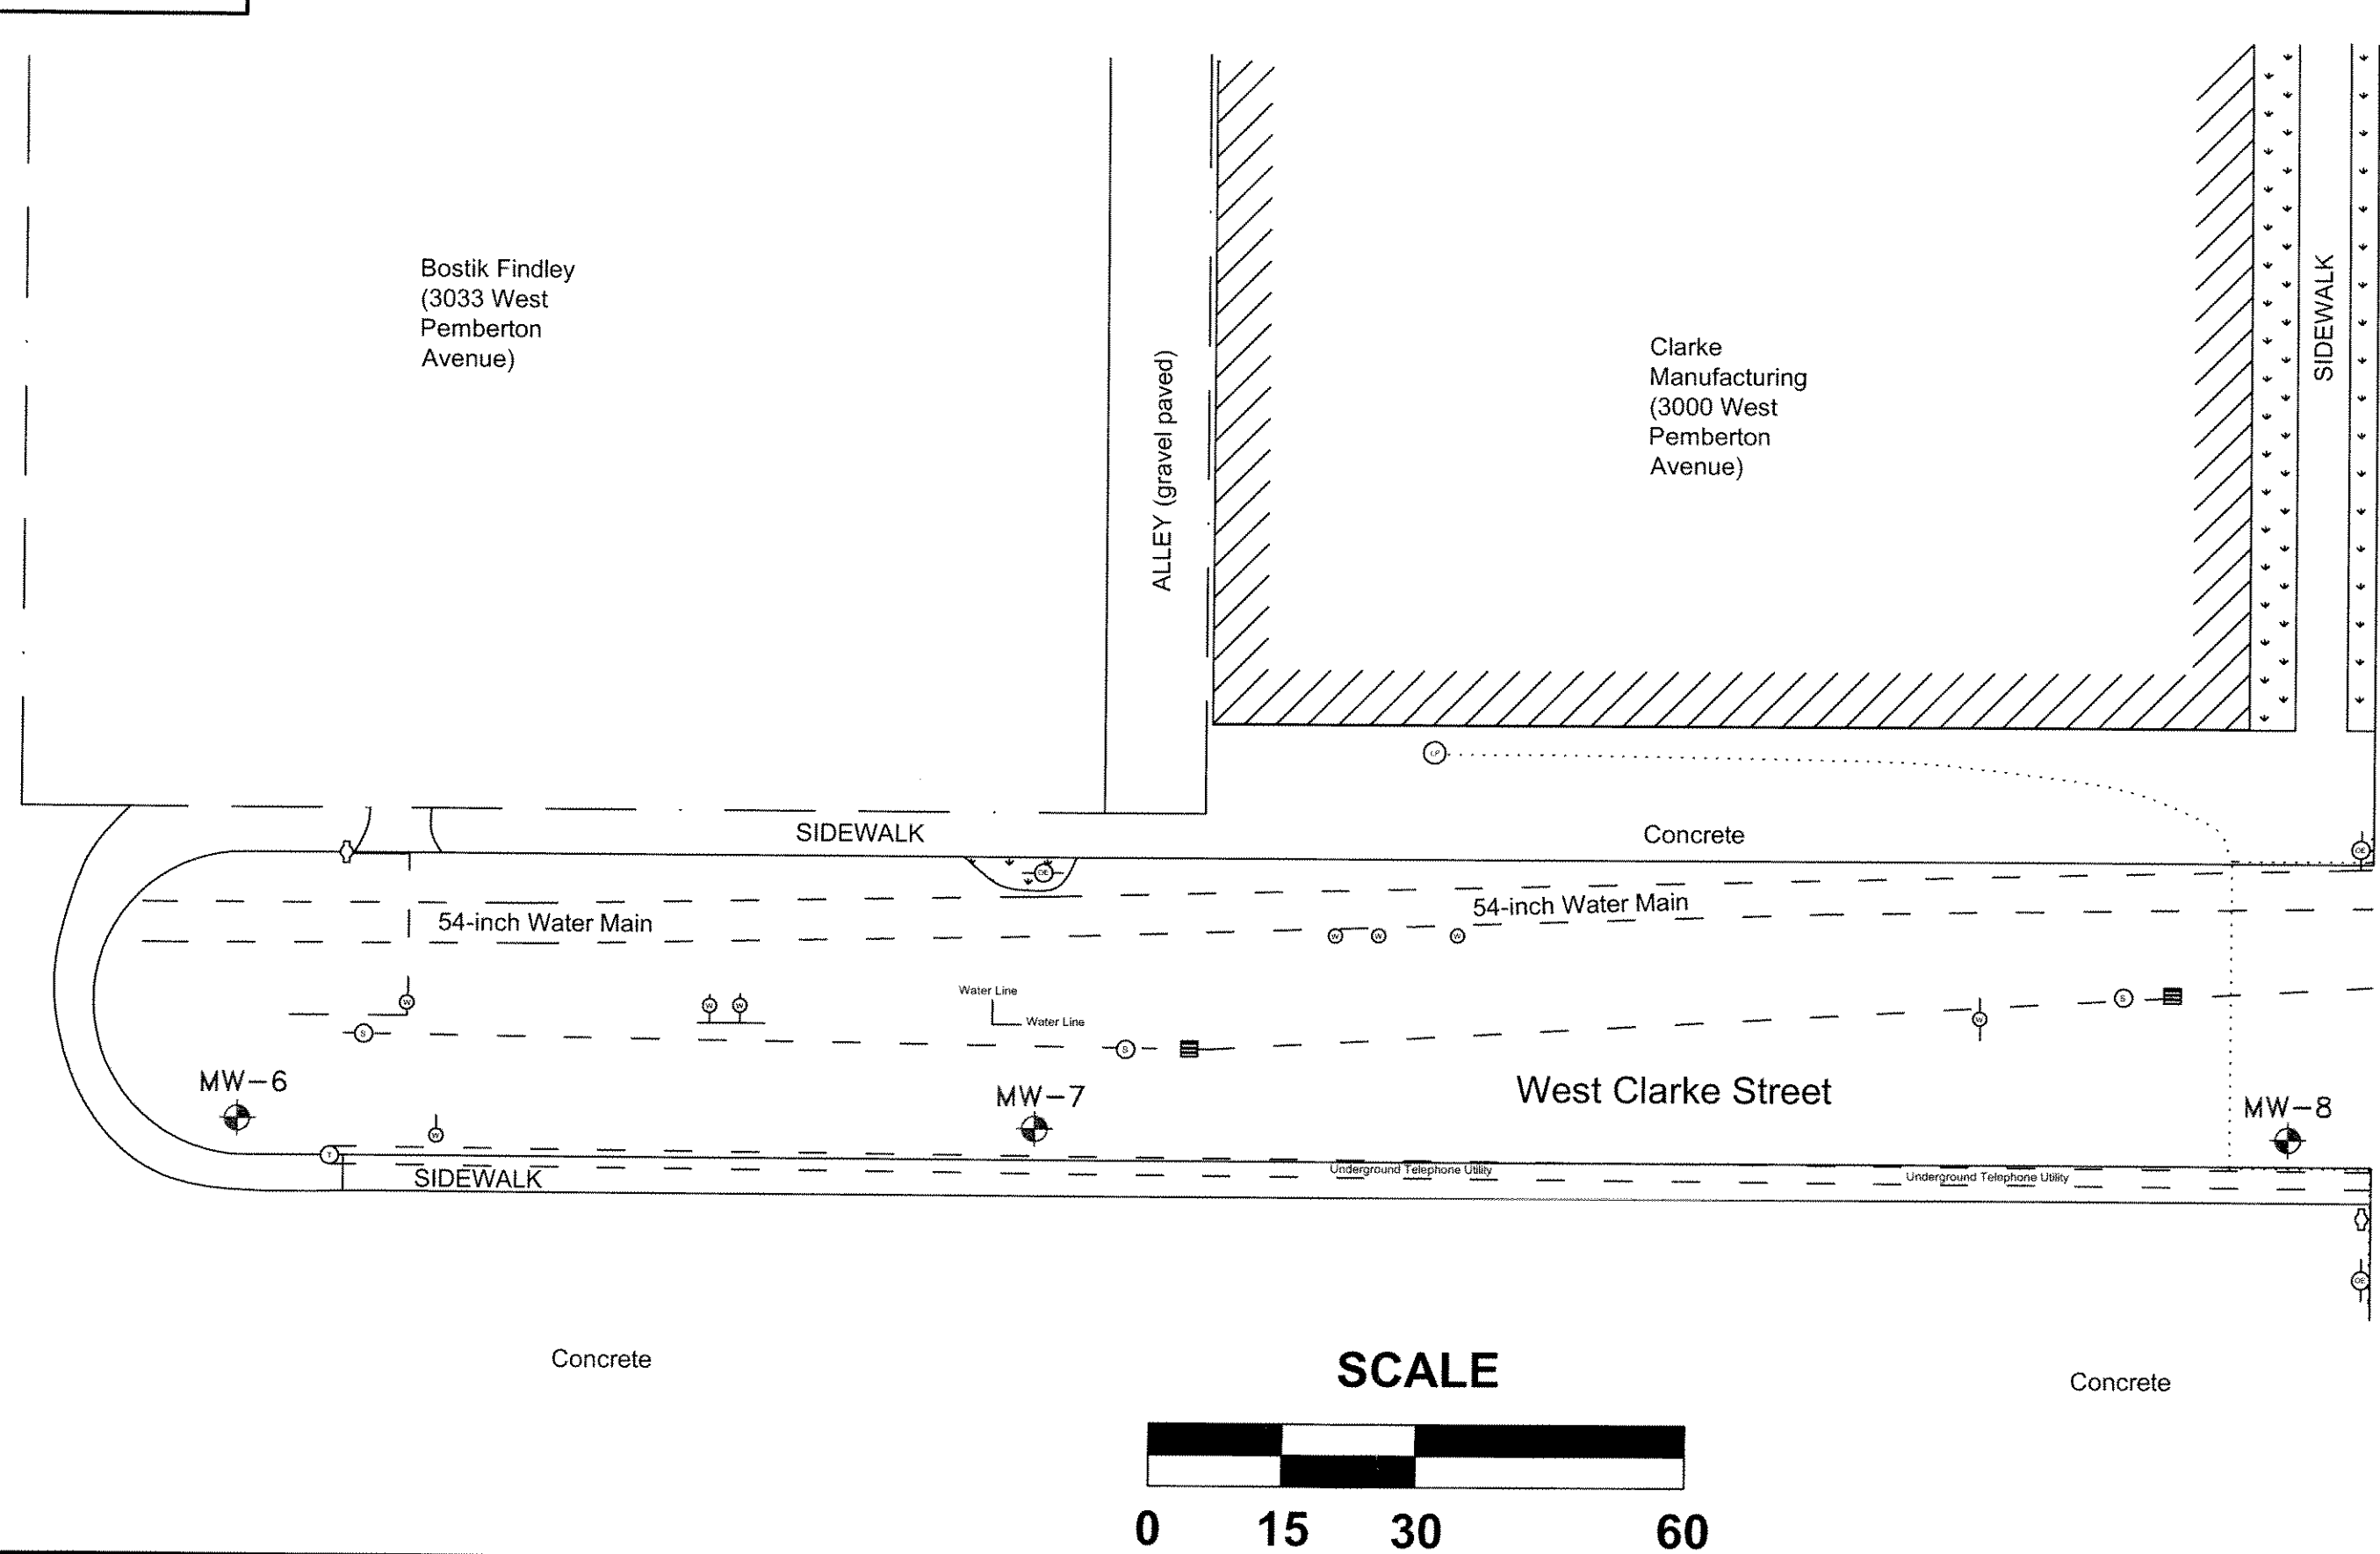

LEGEND


- Proposed Monitoring Well Location
- Proposed Soil Boring Location
- City Light Pole
- Water Main Valve
- Water Hydrant
- Overhead Electric Utility
- Sewer Manhole Access
- Storm Sewer Catch Basin
- Underground Electric
- Bostik Property Boundary
- Underground Utility Pathway
- Grass Areas

Monitoring Well borings will be 8-1/4 inches in diameter and 25 feet deep.

Soil borings will be 2-inches in diameter and 15 feet deep.

ENSR International located in Pewaukee, Wisconsin will be Environmental Consultant doing work.

SCALE

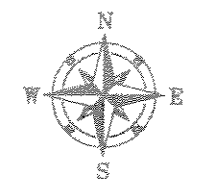

J:\COMMON\02812026 BOSTIK\Figures\OFFSITE WELLS.dwg

REV#	DATE	DESCRIPTION	APP'D



OFF-SITE WELLS LOCATION MAP
 BOSTIK FINDLEY
 3033 West Pemberton Avenue
 Milwaukee, Wisconsin

DRWN: RPM	SCALE: AS SHOWN
CHK'D:	DATE: 09/17/03
APP'D:	Figure 1