



CITY OF MILWAUKEE

DPW – Infrastructure Services Division – Transportation Operations

Regarding the recommendation for installation of stop control
on West Auer Avenue at North 83rd Street.



-  = EXISTING STOP
-  = NEW STOP

-  = SIGNAL

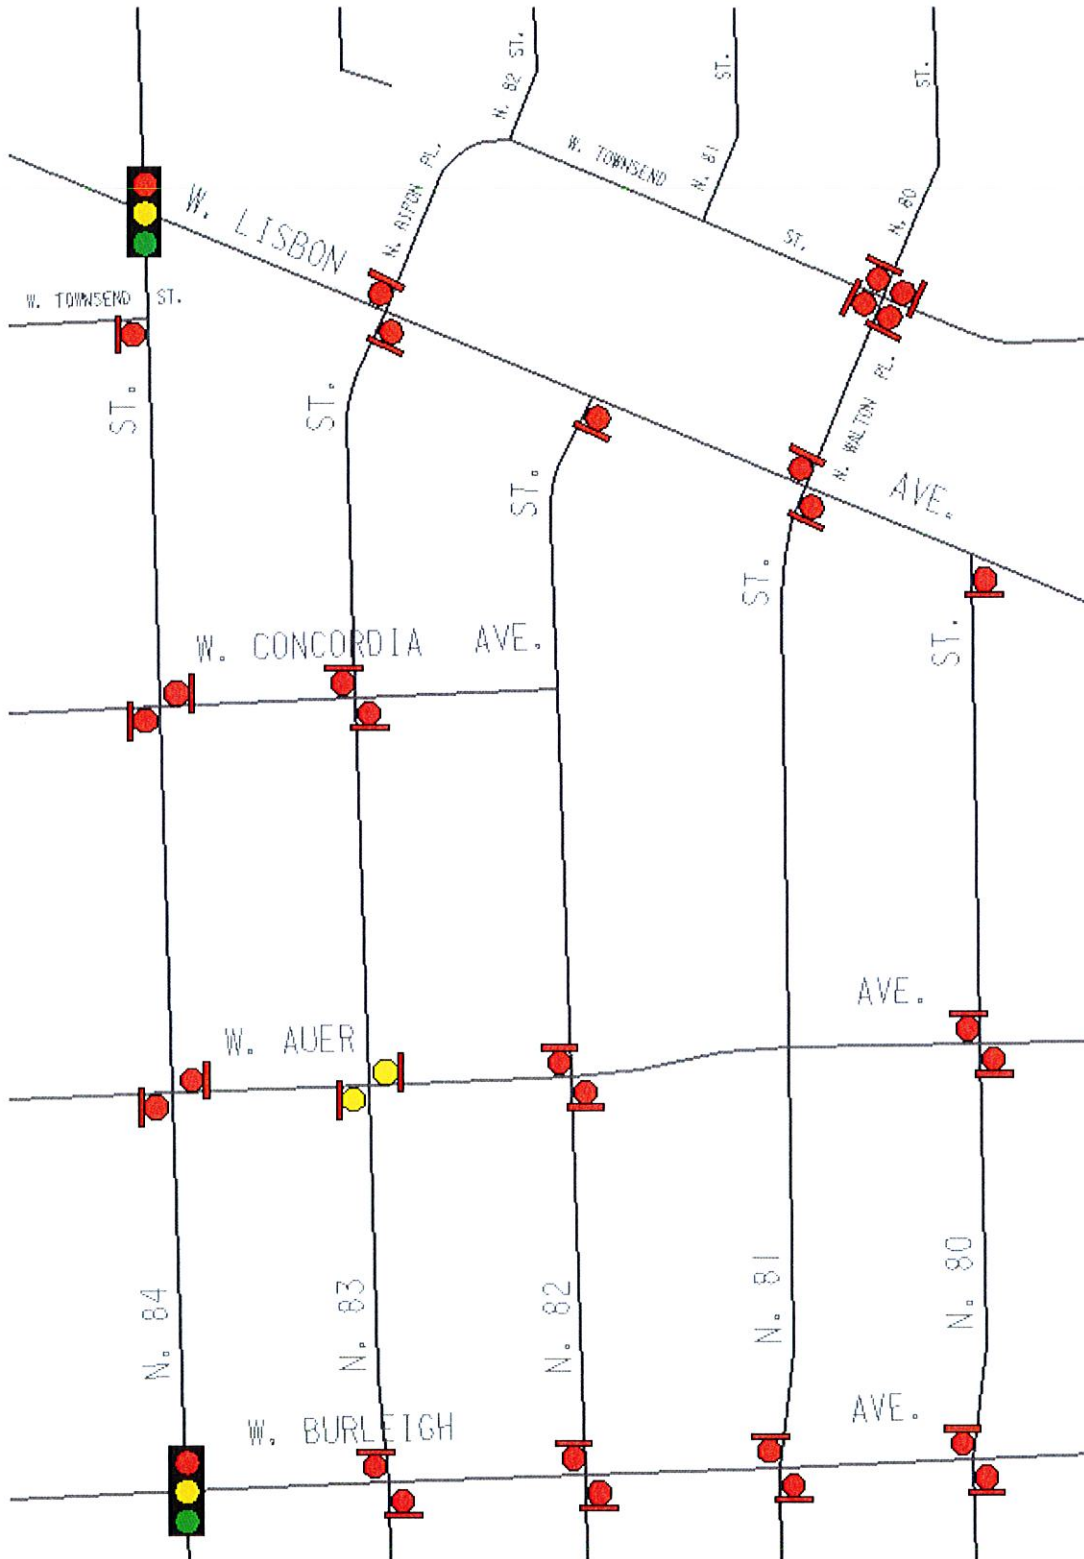


Exhibit A