
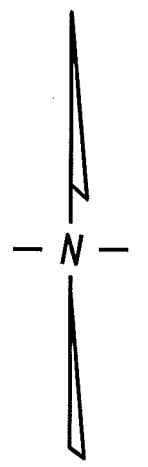
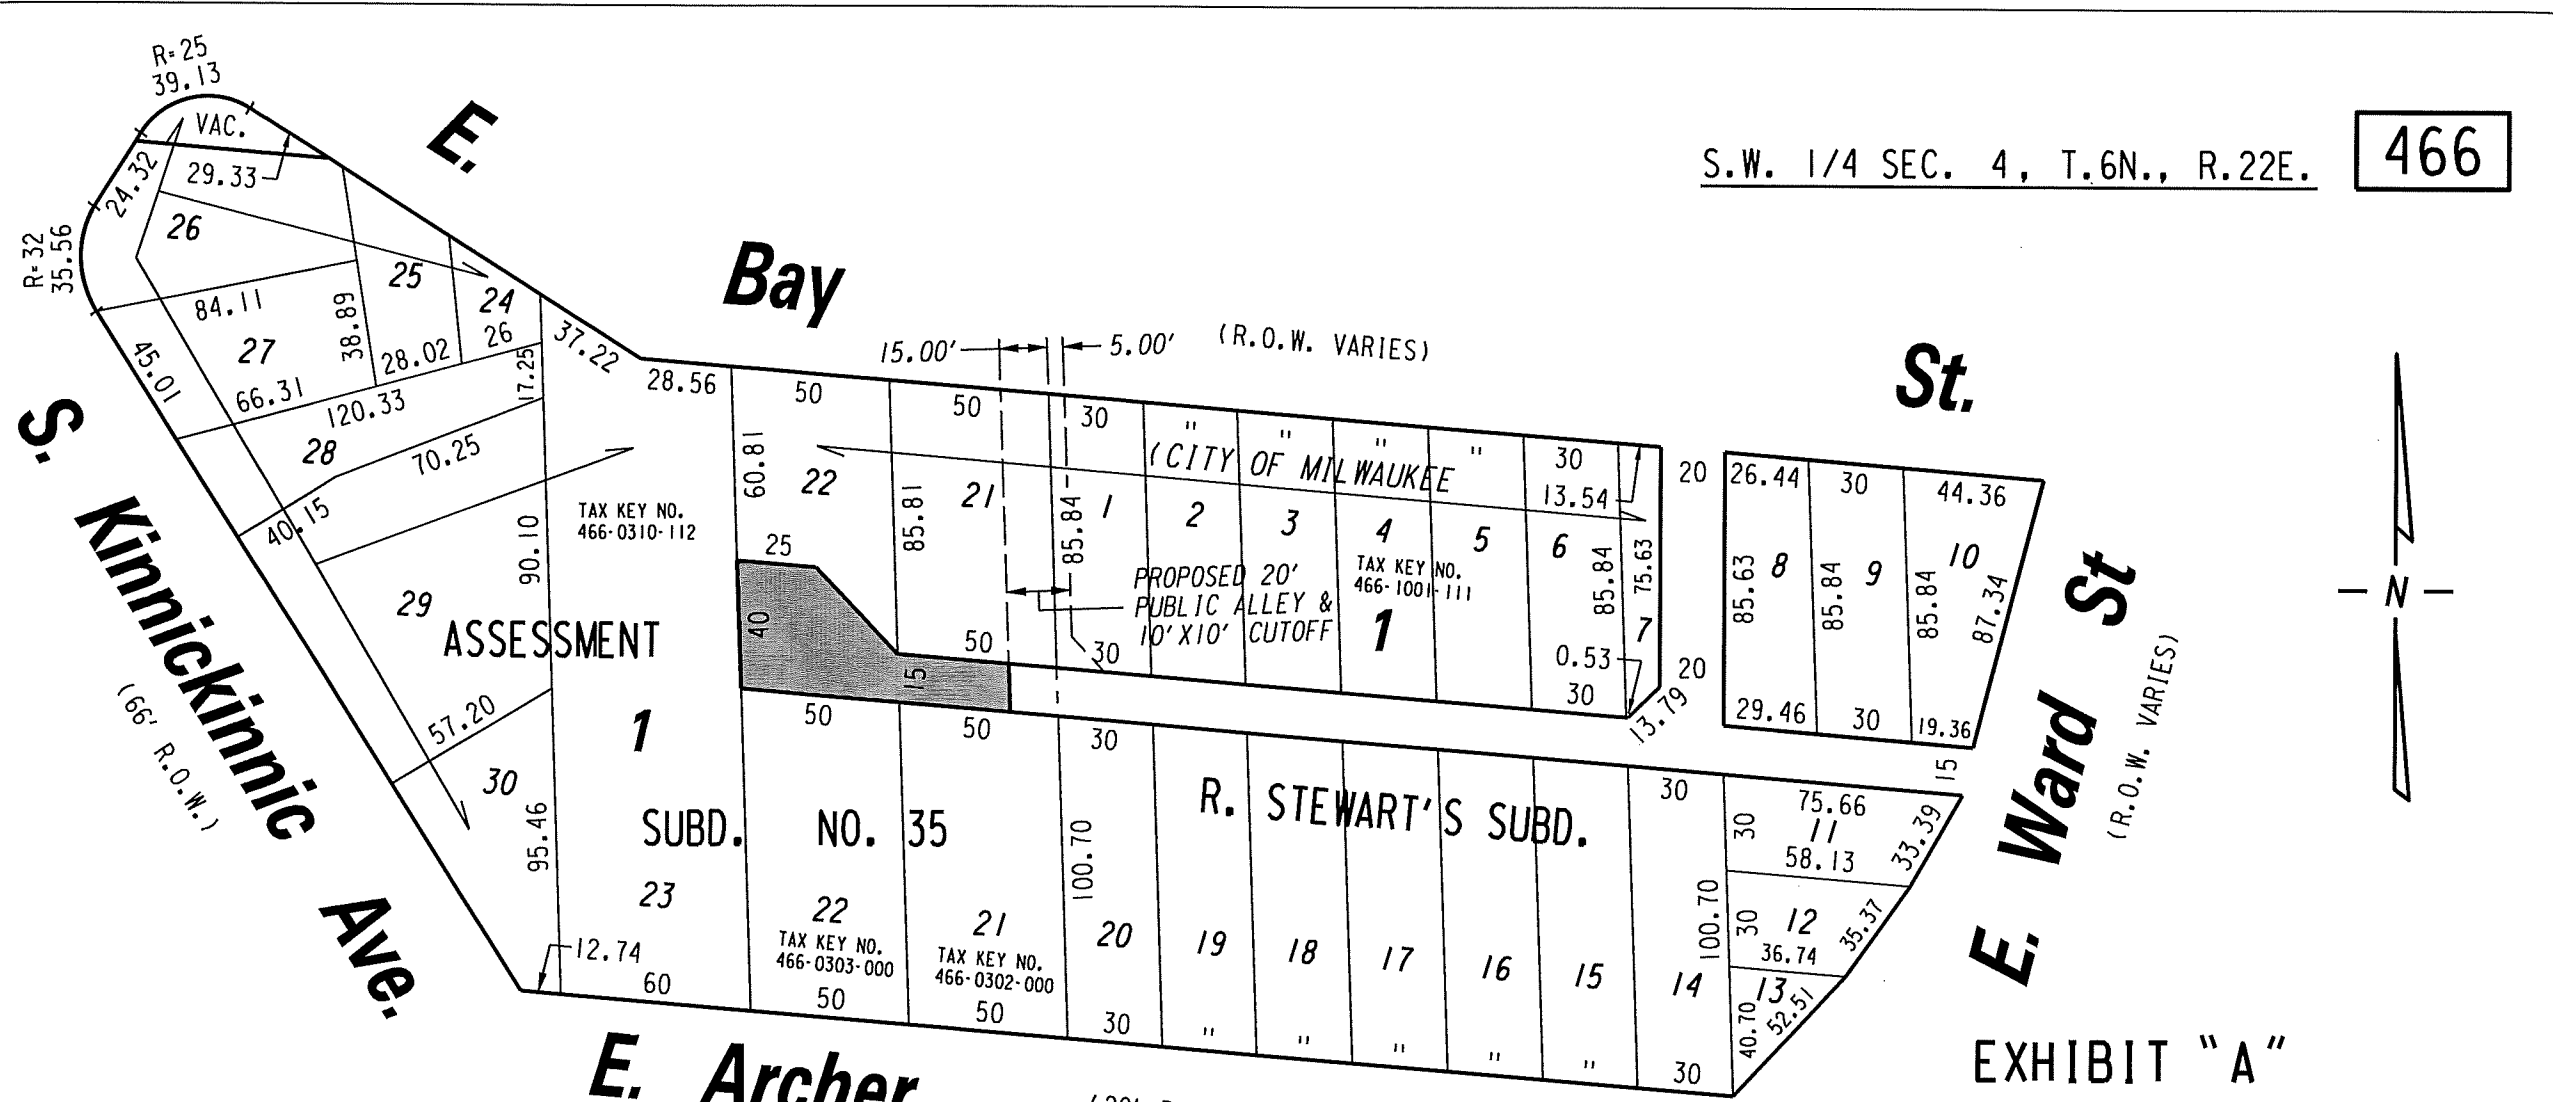


S.W. 1/4 SEC. 4, T.6N., R.22E.

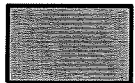


 PORTION OF PUBLIC ALLEY PROPOSED TO BE VACATED


ADOPTED:
JULY 31, 2017

EXHIBIT "A"
FILE NO. 170166
INFRASTRUCTURE SERVICES DIVISION
MILWAUKEE, WISCONSIN

ASSIGNED TO: W. FUCHS
DRAWN BY: W.F.
PROJECT/GRANT NO.: WK52337397
APPROVED BY:

CH'K'D. BY: W. FUCHS
DATE: JULY 12, 2017
SCALE: 1" = 60'

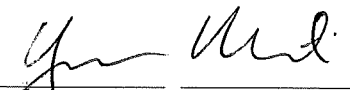
CENTRAL DRAFTING & RECORDS MANAGER


ENGINEER