



# CITY OF MILWAUKEE

## DPW – Infrastructure Services Division – Transportation Operations

Regarding the recommendation for installation of stop control on North 56<sup>th</sup> Street at West Sheridan Avenue.



-  = EXISTING STOP
-  = NEW STOP

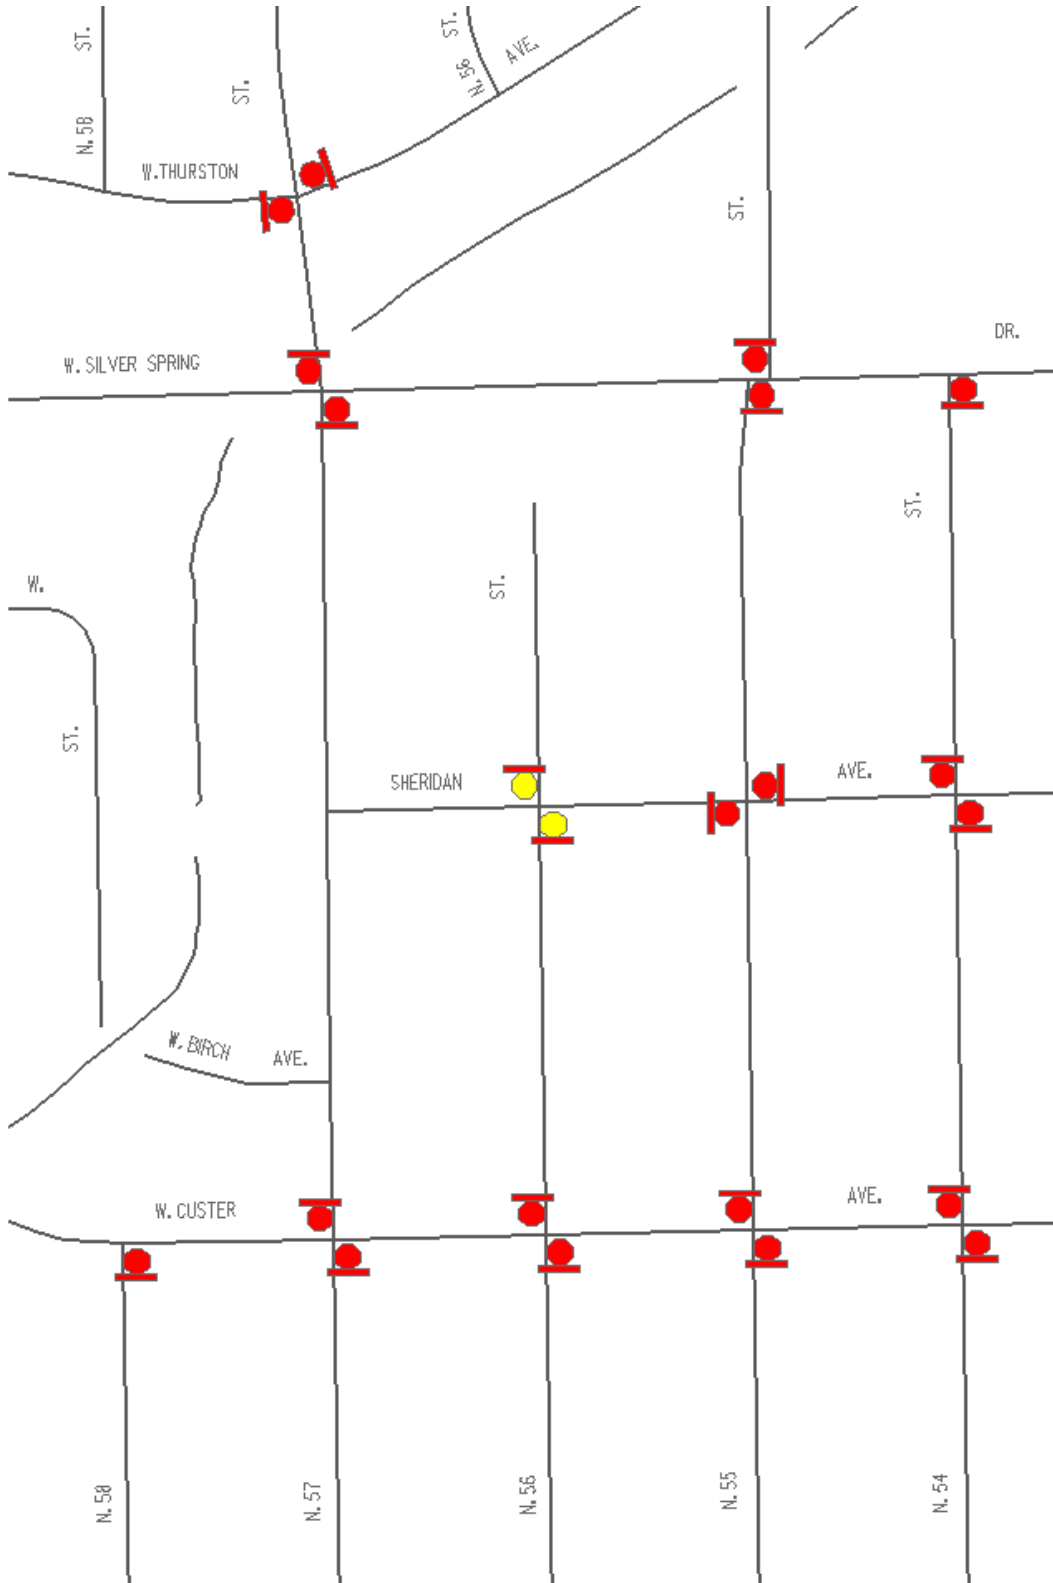


Exhibit A