



CITY OF MILWAUKEE

DPW – Infrastructure Services Division – Transportation Operations

Regarding the recommendation for installation of stop control
on North 88th Street at West Stark Street.



-  = EXISTING STOP
-  = NEW STOP

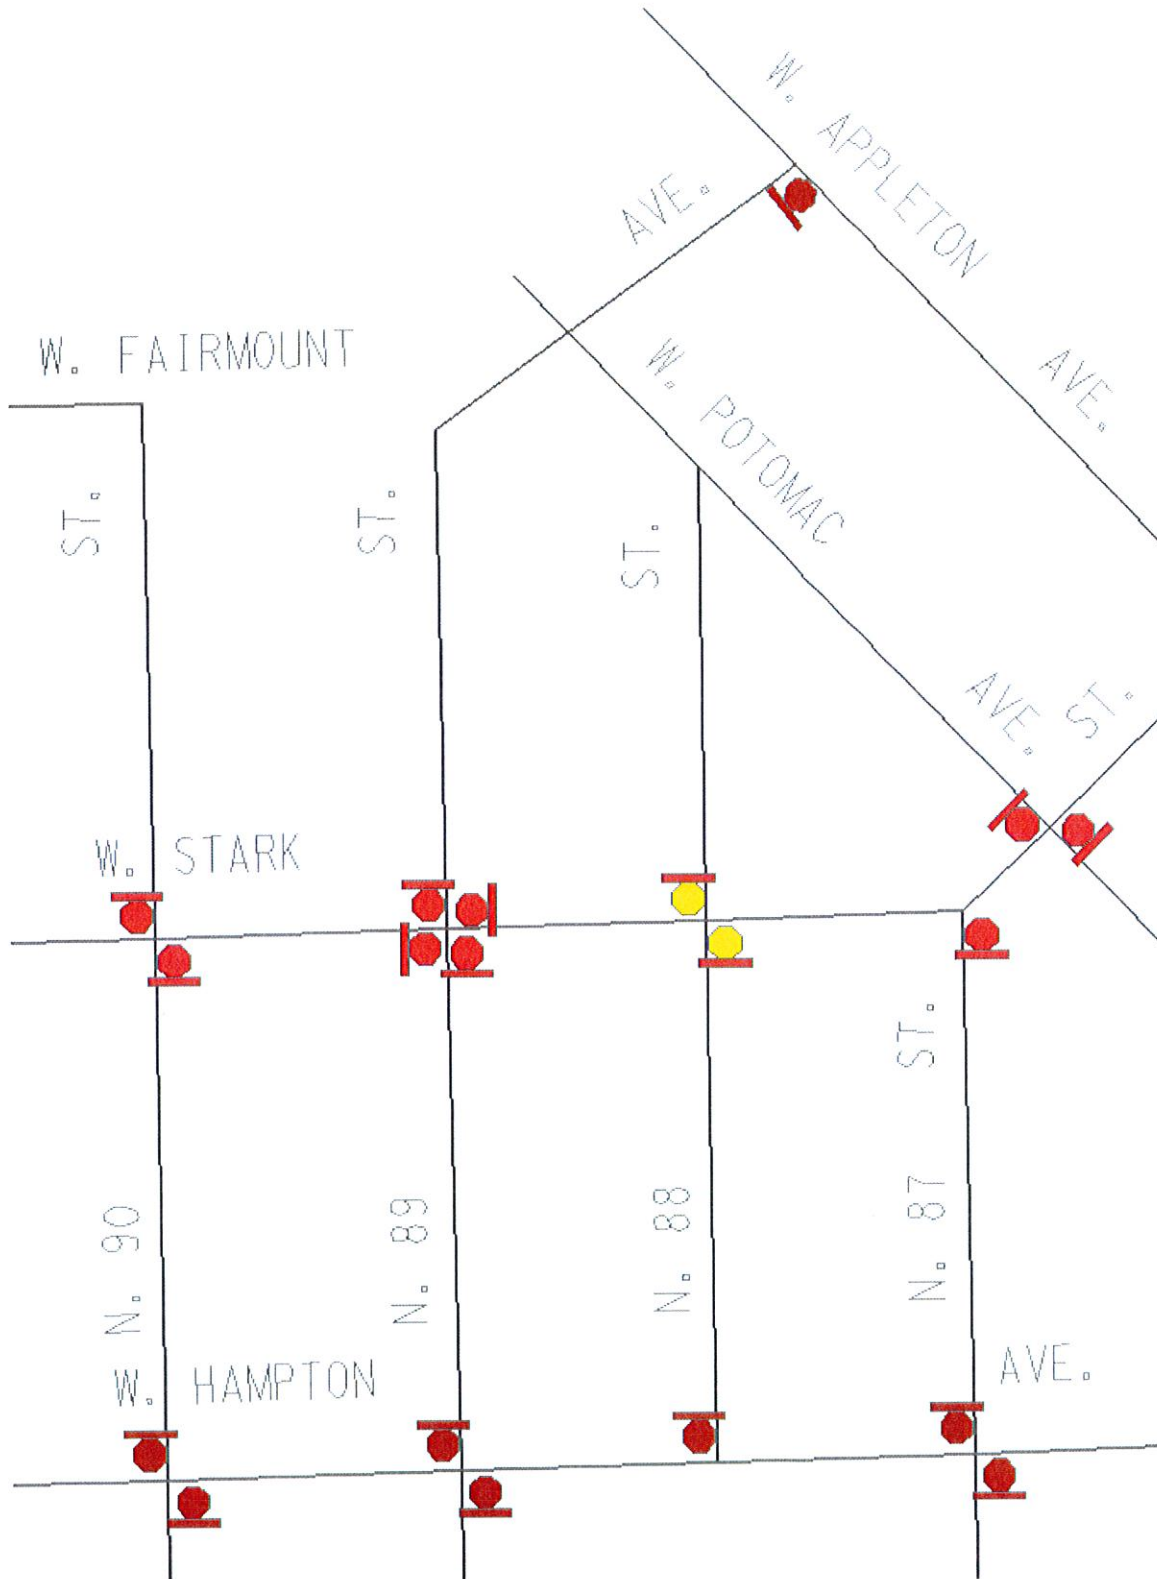


Exhibit A