



Department of Public Works
Infrastructure Services Division

Jerrel Kruschke, PE
Commissioner of Public Works

Kevin J. Muhs, PE, AICP
City Engineer

Timothy J. Thur, PE
Infrastructure Administration Manager

July 16, 2025

Honorable Scott Spiker
Alderman, 13th Aldermanic District
Room 205, City Hall

SUBJECT: 13TH ALD. DIST. - FILE #250519
INSTALL ALL-WAY STOP ON SOUTH 20TH STREET
AND WEST HALSEY AVENUE

Dear Alderman Spiker:

This is in response to your request on behalf of a local property owner to install the above-captioned traffic control. Our traffic engineering staff has investigated this request and recommends the above-captioned traffic control.

We will prepare the necessary legislation for the next Public Safety and Health Committee meeting, so that you may support it to final passage.

Sincerely,

Kevin J. Muhs, PE, AICP
City Engineer

SCR SCR:pc

c: Common Council



CITY OF MILWAUKEE

DPW – Infrastructure Services Division – Transportation Operations

Regarding the recommendation for installation of all-way stop control
at West Halsey Avenue and South 20th Street.

 = EXISTING STOP

 = EXISTING YIELD

 = SIGNAL

 = NEW STOP

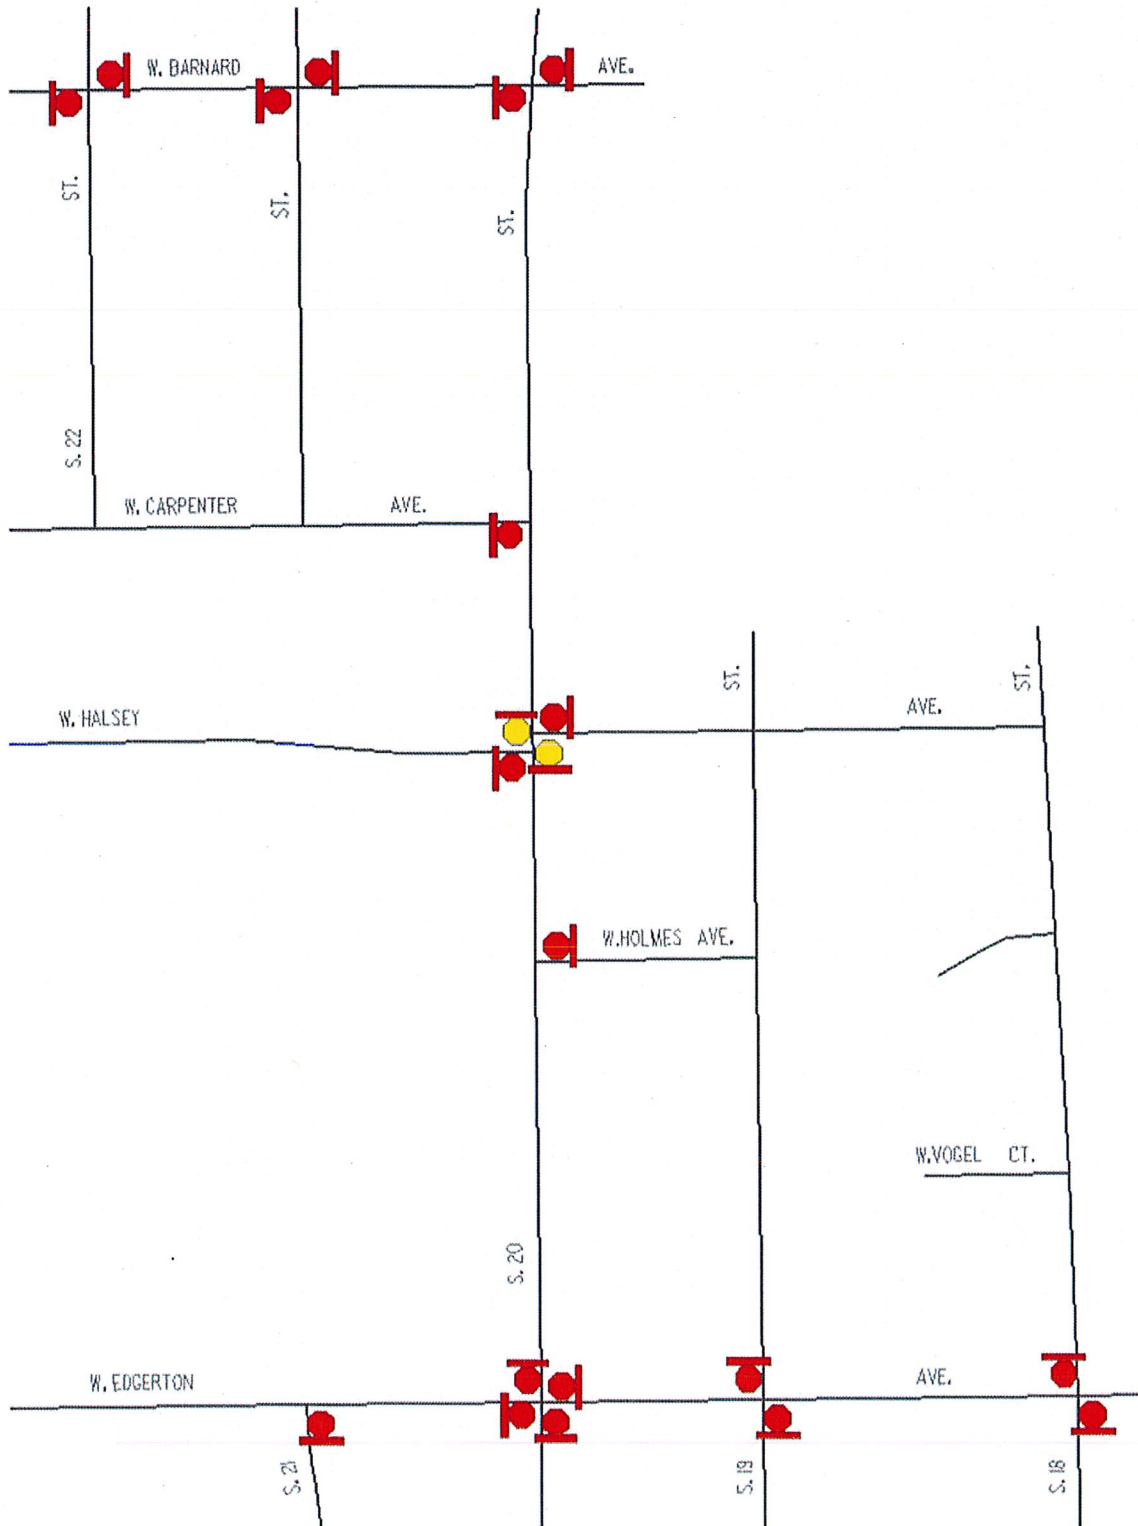


Exhibit A



Department of Public Works
Infrastructure Services Division

Jerrel Kruschke, PE
Commissioner of Public Works

Kevin J. Muhs, PE, AICP
City Engineer

Timothy J. Thur, PE
Infrastructure Administration Manager

July 16, 2025

Honorable JoCasta Zamarripa
Alderdwoman, 8th Aldermanic District
Room 205, City Hall


SUBJECT: 8TH ALD. DIST. - FILE #250519
INSTALL ALL-WAY STOP ON WEST BURNHAM STREET
AND SOUTH 32ND STREET

Dear Alderdwoman Zamarripa:

In conjunction with the Burnham Park Traffic Safety Improvement Project our traffic engineering staff recommends the above-captioned traffic control.

We will prepare the necessary legislation for the next Public Safety and Health Committee meeting, so that you may support it to final passage.

Sincerely,

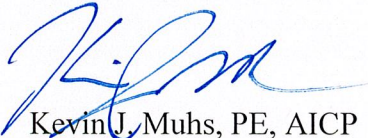

Kevin J. Muhs, PE, AICP
City Engineer

SCR SCR:pc

c: Common Council

CITY OF MILWAUKEE

DPW – Infrastructure Services Division – Transportation Operations

Regarding the recommendation for installation of all-way stop control
at West Burnham Street and South 32nd Street.

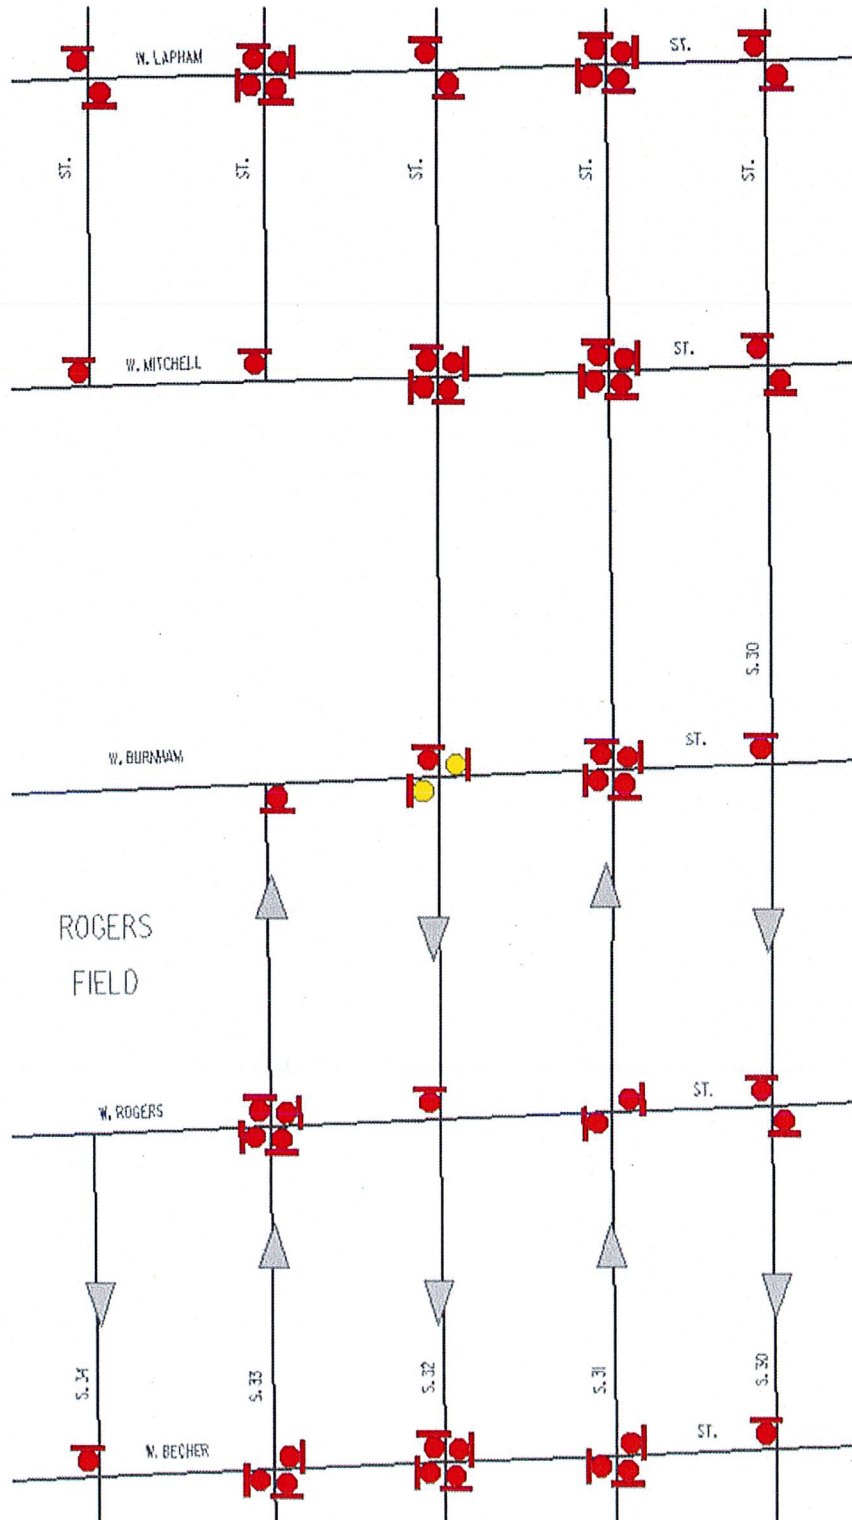
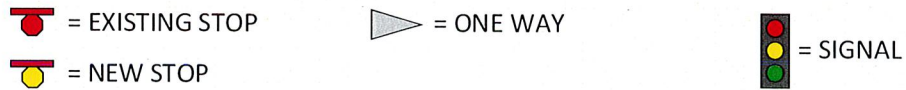


Exhibit A