



Certificate of Appropriateness

Milwaukee Historic Preservation Commission/200 E. Wells Street/Milwaukee, WI 53202/phone 414-286-5712/fax 414-286-3004

Property 1044 N. Old World Third St. Old World Third Street HD
Description of work Install two signs for the two businesses at this address on the wall near the entrance. One sign is round and one sign is oval. Both have LED internal lighting. This proposal is mutually exclusive with #190492. Only one option may be used, not both.
Date issued 11/4/2019 PTS ID 114798 COA signage

In accordance with the provisions of Section 320-21 (11) and (12) of the Milwaukee Code of Ordinances, the Milwaukee Historic Preservation Commission has issued a certificate of appropriateness for the work listed above. The work was found to be consistent with preservation guidelines. The following conditions apply to this certificate of appropriateness:

All work must be done in a craftsman-like manner, and must be completed within one year of the date this certificate was issued. Staff must approve any changes or additions to this certificate before work begins. Work that is not completed in accordance with this certificate may be subject to correction orders or citations. If you require technical assistance, please contact the Historic Preservation staff as follows: Phone: (414) 286-5712 E-mail: hpc@milwaukee.gov.

If permits are required, you are responsible for obtaining them from the Milwaukee Development Center. If you have questions about permit requirements, please consult the Development Center's web site, www.milwaukee.gov/build, or call (414) 286-8210.


City of Milwaukee Historic Preservation Staff

Copies to: Ald. Robert Bauman



Street view of the property ca. Aug. 2018

Layout For Proposed Transom Window Mounted Signs

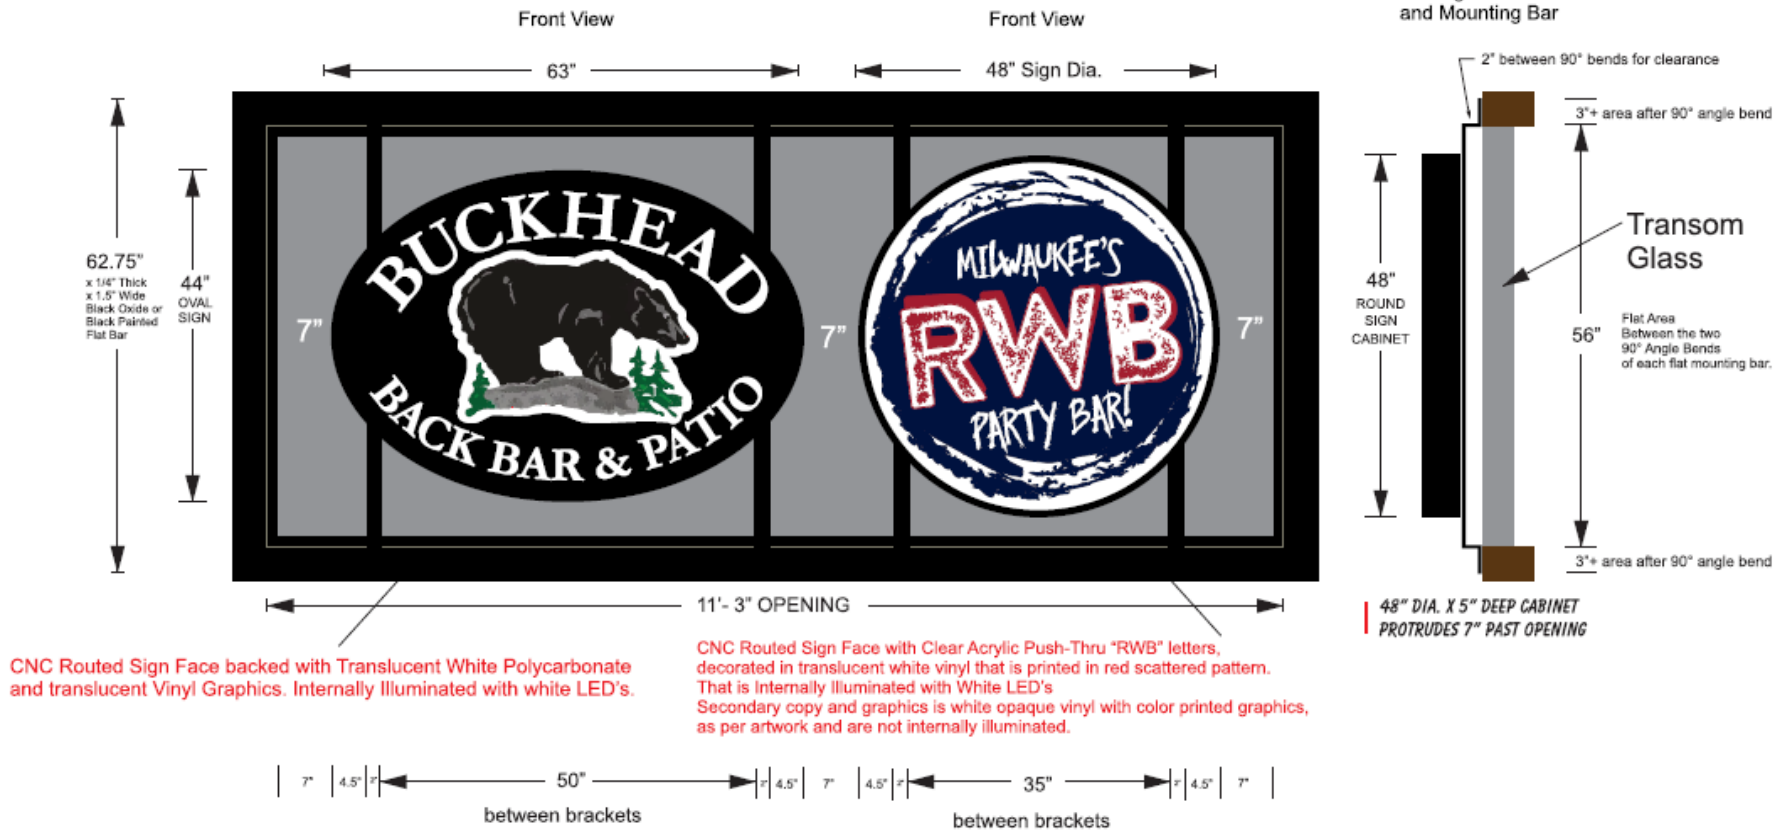

Sign specifications

The RWB sign will have a routed face with clear push thru RWB letters with translucent white vinyl that is printed in a red scatter pattern.

The Buckhead sign will have a routed sign face (letters and logo) backed with translucent white polycarbonate and translucent vinyl graphics.

Both signs are internally illuminated with white LEDs

Disregard transom window, this page is for dimensions only

Rendering of the proposed signage



CNC Routed Sign Face backed with Translucent White Polycarbonate and translucent Vinyl Graphics. Internally Illuminated with white LED's.

CNC Routed Sign Face with Clear Acrylic Push-Thru "RWB" letters, decorated in translucent white vinyl that is printed in red scattered pattern. That is Internally Illuminated with White LED's. Secondary copy and graphics is white opaque vinyl with color printed graphics, as per artwork and are not internally illuminated.



We're on your creative side.
414-727-4646
WWW.NTLSIGN.COM
email@ntlsign.com

RWB - Wall Mount

Project Title:

Jake Dehne
262-893-5421
jakedehne1@gmail.com

Project Contact:

Page 1

November 18, 2019

Date:

1044 N. Old World Third St.
Milwaukee, WI 53203

Project Location:

1/2" = 1'

Scale:

Specs and Install Instructions

One (1) Round - 48" Dia. x 5" Deep Sign Cabinet, LED Internally Illuminated, with push-thru clear acrylic "RWB" face decorated letters. Secondary Graphics are Opaque and do not illuminate.

One (1) Oval - 56" long x 39" high x 5" deep Sign Cabinet w/CNC Routed Lettering / Logo Area, backed with White polycarbonate that has applied translucent graphics to the logo area. Complete cabinet is Internally Illuminated with White LED's.