



LIVING WITH HISTORY

# Certificate of Appropriateness

Milwaukee Historic Preservation Commission/200 E. Wells Street/Milwaukee, WI 53202/phone 414-286-5712/fax 414-286-3004

**Property** 144 E. WELLS ST. Pabst Theater  
**Description of work** Erect two double-sided movie theater type blade signs on each street elevation. Each sign is roughly 7' x 27'.  
**Date issued** 3/5/2020 PTS ID 114901 COA: 2 PROJECTING SIGNS

In accordance with the provisions of Section 320-21 (11) and (12) of the Milwaukee Code of Ordinances, the Milwaukee Historic Preservation Commission has issued a certificate of appropriateness for the work listed above. The work was found to be consistent with preservation guidelines. The following conditions apply to this certificate of appropriateness:

Mounting posts shall be drilled into mortar joints only and not into the face of any brick or stone. Any surface-mounted electrical conduit shall be painted to match surrounding building material.

All work must be done in a craftsman-like manner, and must be completed within one year of the date this certificate was issued. Staff must approve any changes or additions to this certificate before work begins. Work that is not completed in accordance with this certificate may be subject to correction orders or citations. If you require technical assistance, please contact Dean Doerrfeld of the Historic Preservation staff as follows: Phone: (414) 286-5712 E-mail: Dean.Doerrfeld@milwaukee.gov.

If permits are required, you are responsible for obtaining them from the Milwaukee Development Center. If you have questions about permit requirements, please consult the Development Center's web site, [www.milwaukee.gov/build](http://www.milwaukee.gov/build), or call (414) 286-8210.



City of Milwaukee Historic Preservation Staff

Copies to: Development Center, Ald. Robert Bauman, Contractor

**Two oversize pages follow**

**APPROVED**  
By Tim Askin - Milwaukee HPC at 4:33 pm, Mar 05, 2020

<b>A</b>	PAN CHANNEL	LIGHT TYPE	LED
		LIGHT COLOR	WHITE
	FACE	TYPE	POLYCARBONATE
		COLOR	WHITE #7328
VINYL	LAYER	1st SURFACE	
	COLOR	3M BLACK / GOLD/TBD	
	RETAINER	TRIM CAP	
RETURN	SIZE	1/2"	
	COLOR	TBD	
	DEPTH	3"	
	COLOR	GOLD / TBD	
<b>B</b>	CABINET	LIGHT COLOR	NONE
		TYPE	ALUMINUM
	RETURN	DEPTH	1'-2"
<b>C</b>	PAINT	COLOR	BRONZE/TBD
	<b>D</b>	OPEN PAN CH.	LIGHT TYPE
LIGHT COLOR			WHITE
FACE		TYPE	ALUMINUM
		COLOR	WHITE
RETURN	DEPTH	2"	
	COLOR	TBD	
<b>E</b>	SUPPORTS	METAL TYPE	STEEL
		COLOR	GOLD/TBD
	RETURN	DEPTH	ENGINEERING TBD
<b>F</b>	OPEN PAN CH.	LIGHT TYPE	LED BULBS / CHASER
		LIGHT COLOR	WHITE
	FACE	TYPE	ALUMINUM
		COLOR	WHITE
RETURN	DEPTH	5"	
	COLOR	WHITE	
<b>G</b>	PAN CHANNEL	LIGHT TYPE	LED
		LIGHT COLOR	WHITE
	FACE	TYPE	POLYCARBONATE
		COLOR	WHITE #7328
	VINYL	LAYER	1st SURFACE
		COLOR	3M WHITE
	RETAINER	TYPE	TRIM CAP
		SIZE	1/2"
COLOR		TBD	
RETURN	DEPTH	3"	
	COLOR	PRE-PAINTED WHITE	
	<b>H</b>	PAN CHANNEL	LIGHT TYPE
LIGHT COLOR			WHITE
FACE		TYPE	POLYCARBONATE
		COLOR	WHITE #7328
VINYL		LAYER	1st SURFACE
		COLOR	3M BLACK / GOLD/TBD
RETAINER		TYPE	TRIM CAP
		SIZE	1/2"
	COLOR	TBD	
RETURN	DEPTH	3"	
	COLOR	TBD	

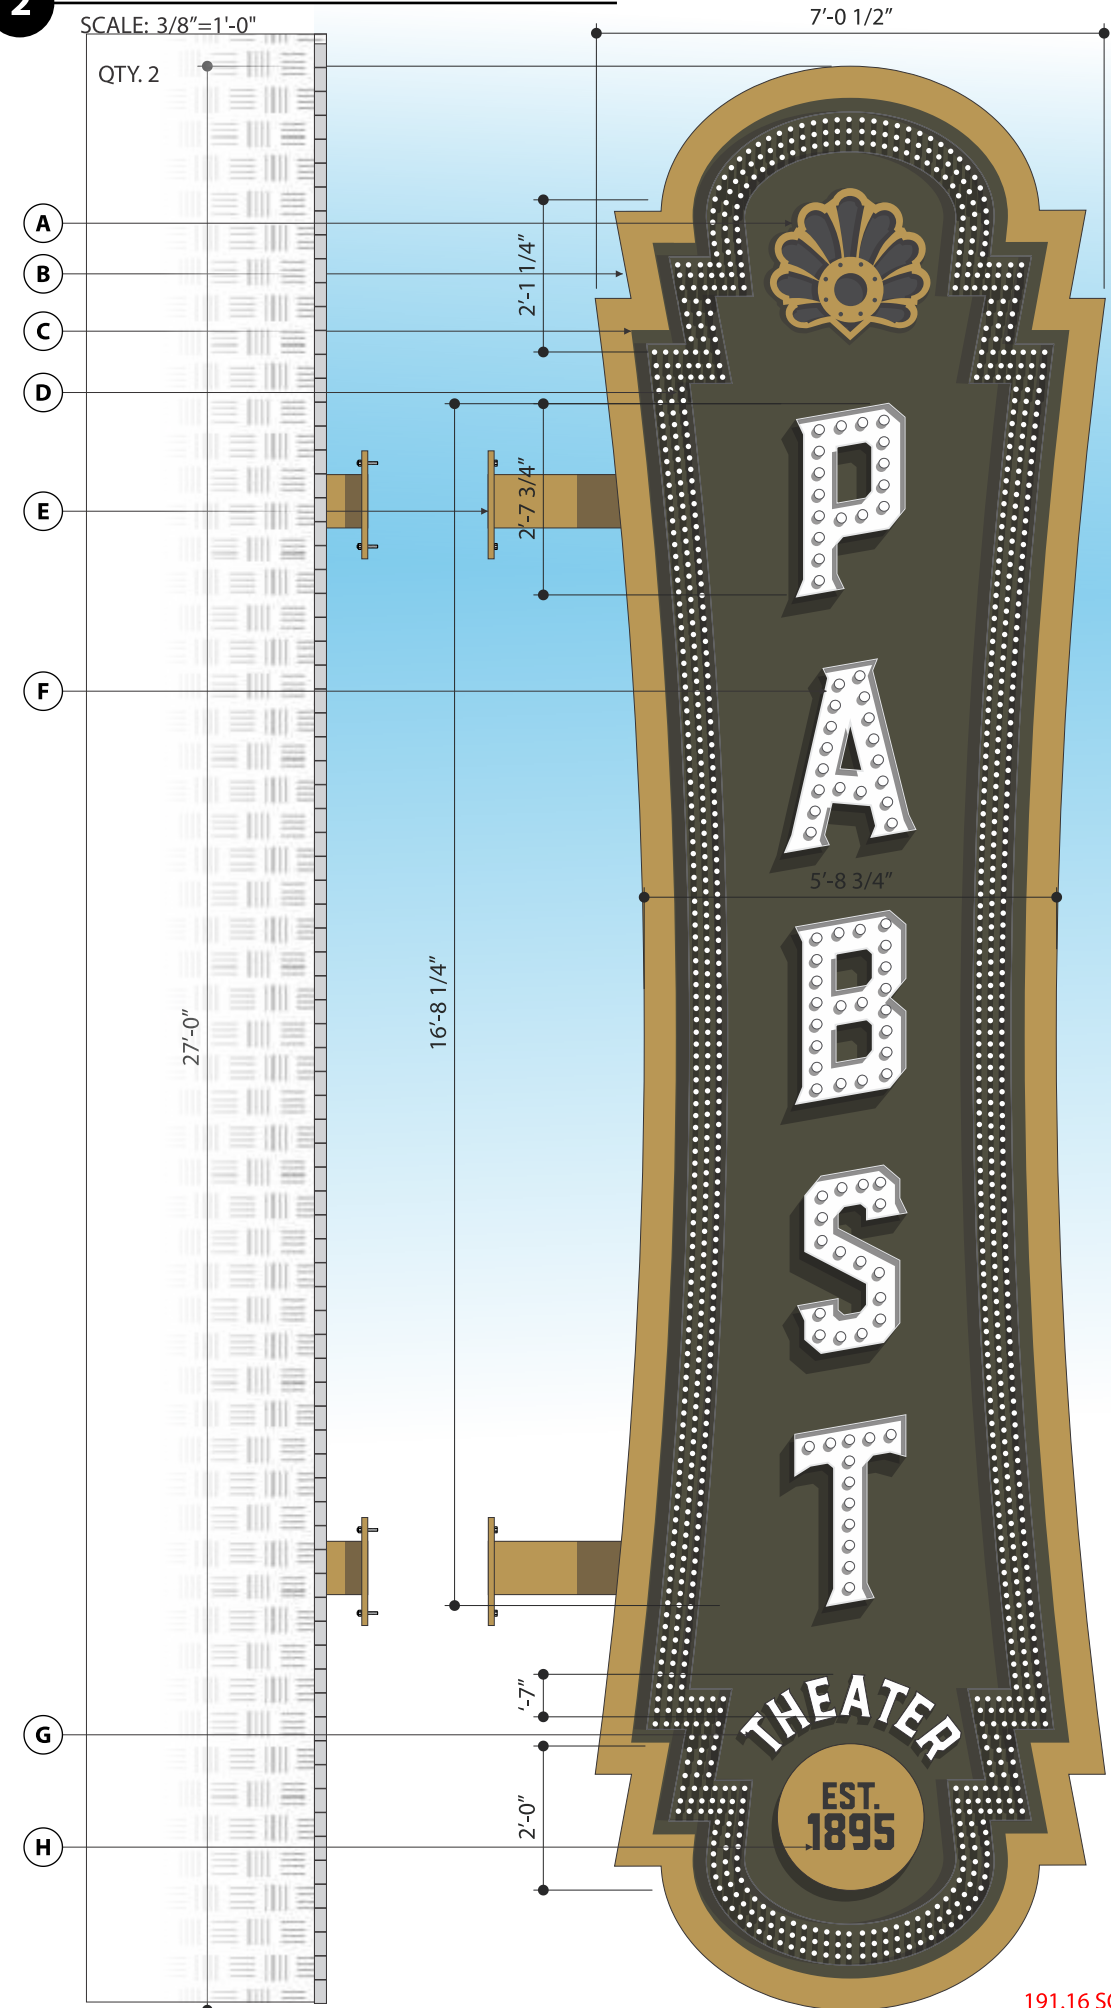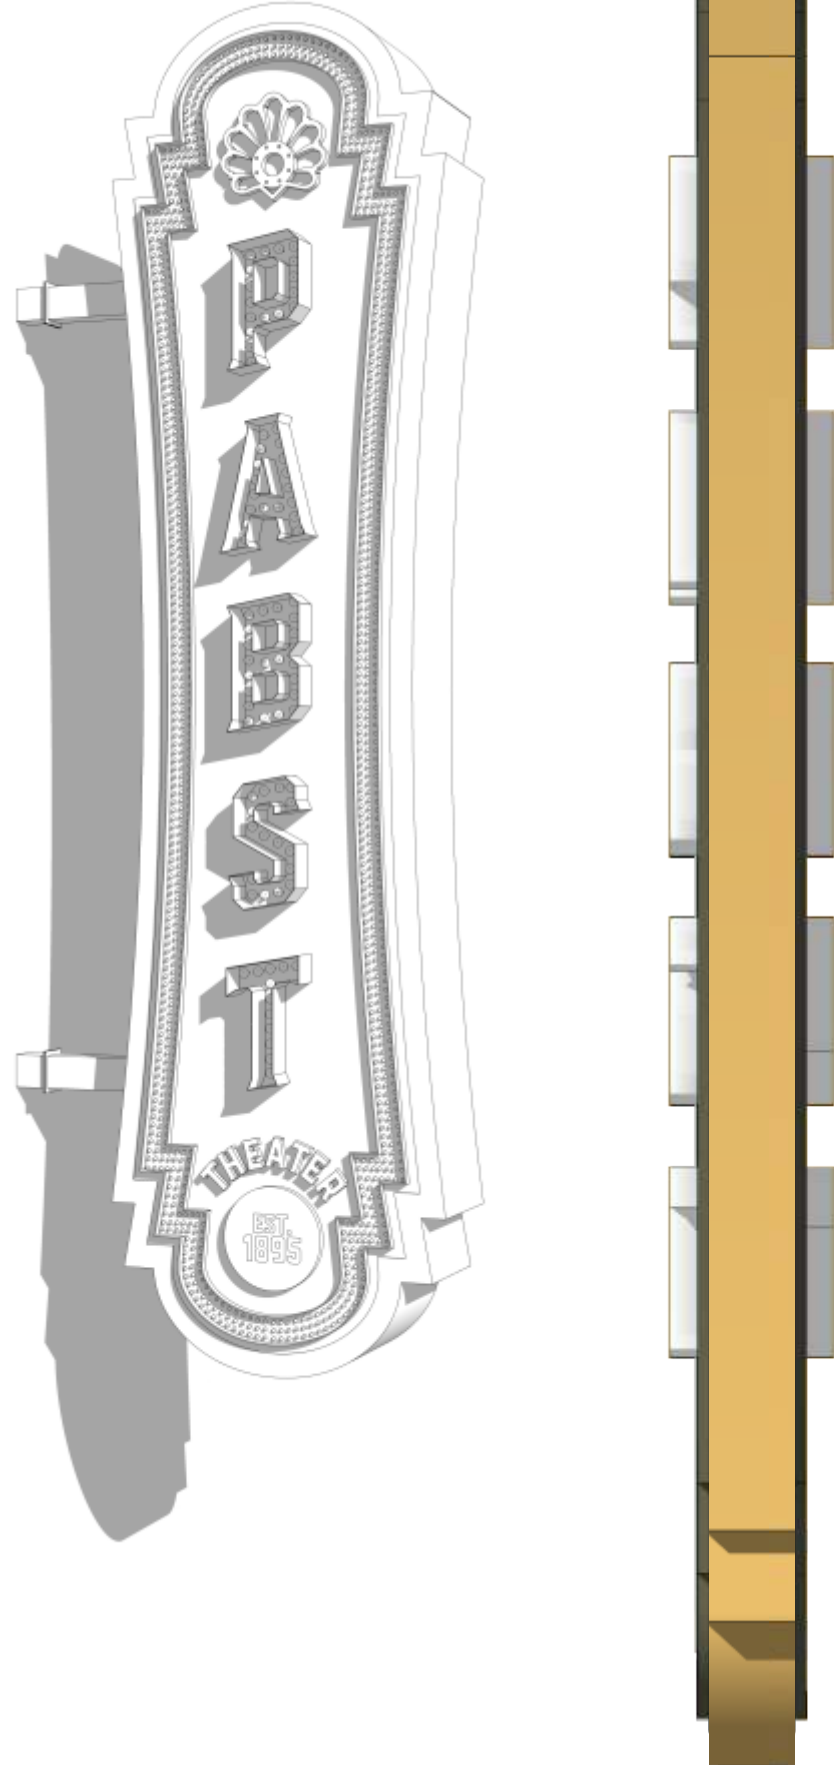

ELEVATED IDENTITY

This is an unpublished drawing created by Elevated Identity. It is submitted for your use in conjunction with a project uniquely planned for your organization by Elevated Identity. It is not to be shown to anyone outside of your organization nor is it to be used, reproduced, copied, or exhibited in any fashion without written permission from Elevated Identity. This document represents only an approximation of material colors; actual product colors may vary from this print or digital image.

**CONTACT**  
262. 422. 9339  
mikek@elevatedidentity.com

Janesville, WI  
Milwaukee, WI

**PROJECT**  
Turner Hall

1034 North 4th Street  
Milwaukee, Wisconsin

**SALES REPRESENTATIVE**  
Mike Kinsella

**DRAWN BY**  
Jim Walton

**ORIGINAL DRAWING DATE**  
10/23/2019

**DRAWING SCALE**  
AS SHOWN ( on 11"x 17" tabloid )

**INTERNAL PROJECT NUMBER**  
1110

**SIGN TYPE**  
Exterior

**SHEET**  
A

**REVISIONS**  
10/28/19 notes  
11/07/19 notes  
00/00/00 notes  
00/00/00 notes  
00/00/00 notes



**APPROVED**  
 By Tim Askin - Milwaukee HPC at 4:33 pm, Mar 05, 2020



This is an unpublished drawing created by Elevated Identity  
 It is submitted for your use in conjunction with a project  
 uniquely planned for your organization by Elevated Identity  
 It is not to be shown to anyone outside of your organization  
 nor is it to be used, reproduced, copied, or exhibited in any  
 fashion without written permission from Elevated Identity  
 This document represents only an approximation of material colors;  
 actual product colors may vary from this print or digital image

**CONTACT**

262. 422. 9339  
 mikek@elevatedidentity.com

Janesville, WI  
 Milwaukee, WI

**PROJECT**

Turner Hall

1034 North 4th Street  
 Milwaukee, Wisconsin

**SALES REPRESENTATIVE**

Mike Kinsella

**DRAWN BY**

Jim Walton

**ORIGINAL DRAWING DATE**

10/23/2019

**DRAWING SCALE**

AS SHOWN ( on 11"x 17" tabloid )

**INTERNAL PROJECT NUMBER**

1110

**SIGN TYPE**

Exterior

**SHEET**

**B**

**REVISIONS**

- 10/28/19 notes
- 11/07/19 notes
- 00/00/00 notes
- 00/00/00 notes
- 00/00/00 notes

relative scale