


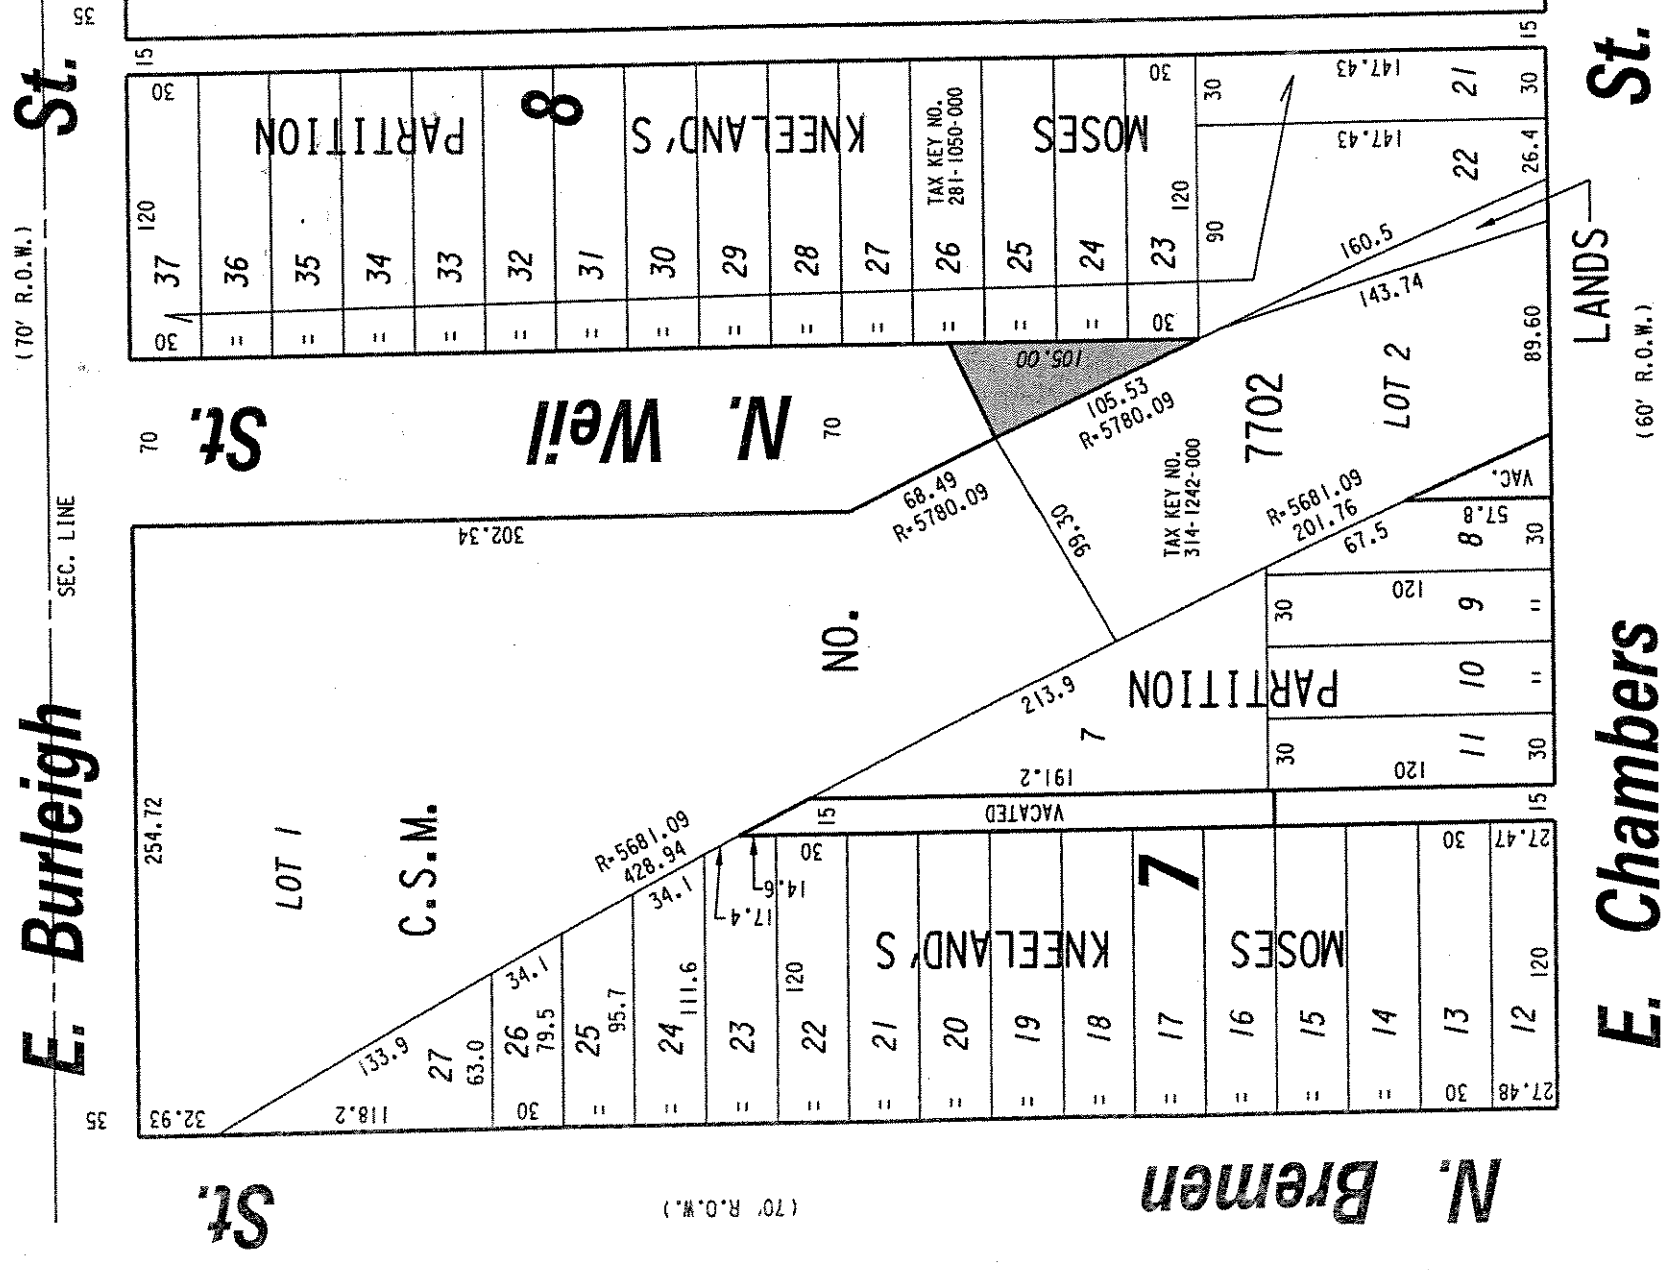

REVISED: NOV. 30, 2006
LIMITS REVISED
REVISED: MARCH 12, 2007
LIMITS REVISED
REVISED: JUNE 1, 2007
LIMITS REVISED

EXHIBIT "A"
FILE NO. 060894
INFRASTRUCTURE SERVICES DIVISION

MILWAUKEE, WISCONSIN
ASSIGNED TO: P.A. VELLA
DRAWN BY: P.A.V.
PROJECT/GRANT NO.: WK52337239
APPROVED BY:
CH'K'D. BY: W.E. FUCHS
DATE: NOV. 13, 2006
SCALE: 1" = 80'

Marcia Lindholm
CENTRAL DRAFTING & RECORDS MANAGER
Jeffrey Paluch
CITY ENGINEER