

CITY OF MILWAUKEE

DPW – Infrastructure Services Division – Transportation Operations

Regarding the recommendation for installation of stop control on West Dorothy Place at South 37th Street.



 = EXISTING STOP

 = EXISTING YIELD

 = SIGNAL

 = INSTALLATION OF STOP

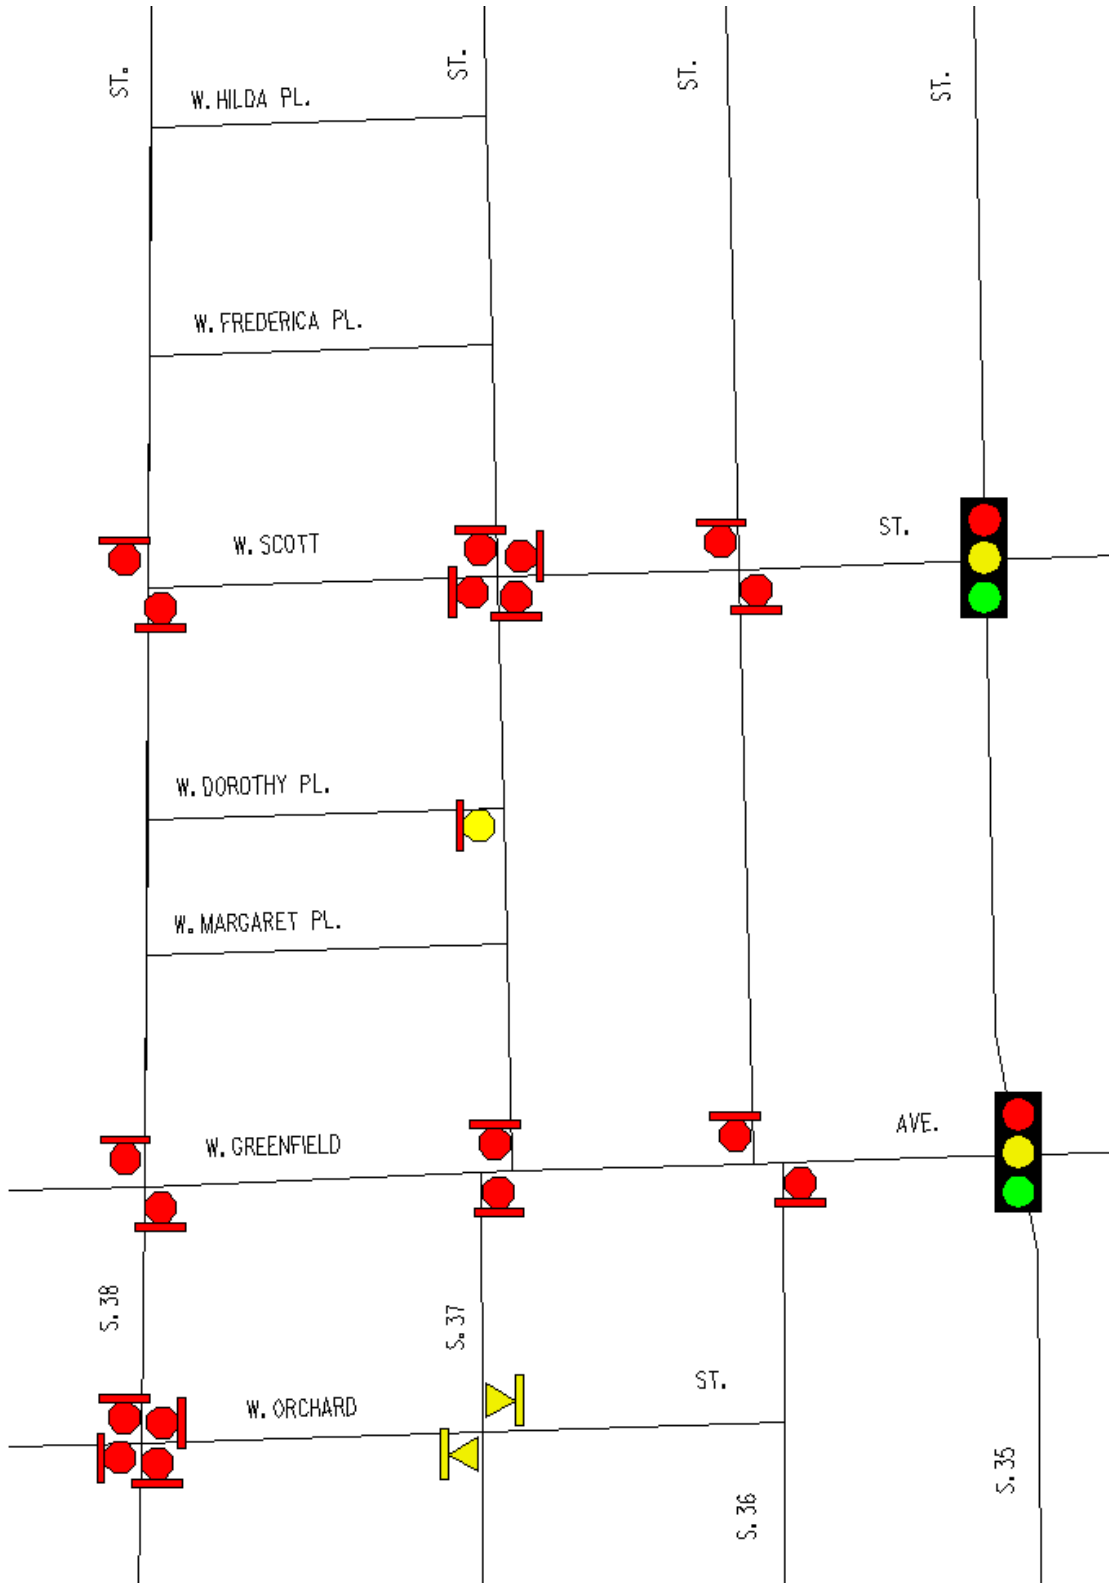


Exhibit A