


1 NEW WORK PLAN - FIRST FLOOR
 Scale: 1/8" = 1'-0"

DATE: 11/09/2017

JO CATS ROOF DECK
 1311 E. BRADY STREET

DAN BEYER ARCHITECTS

A1

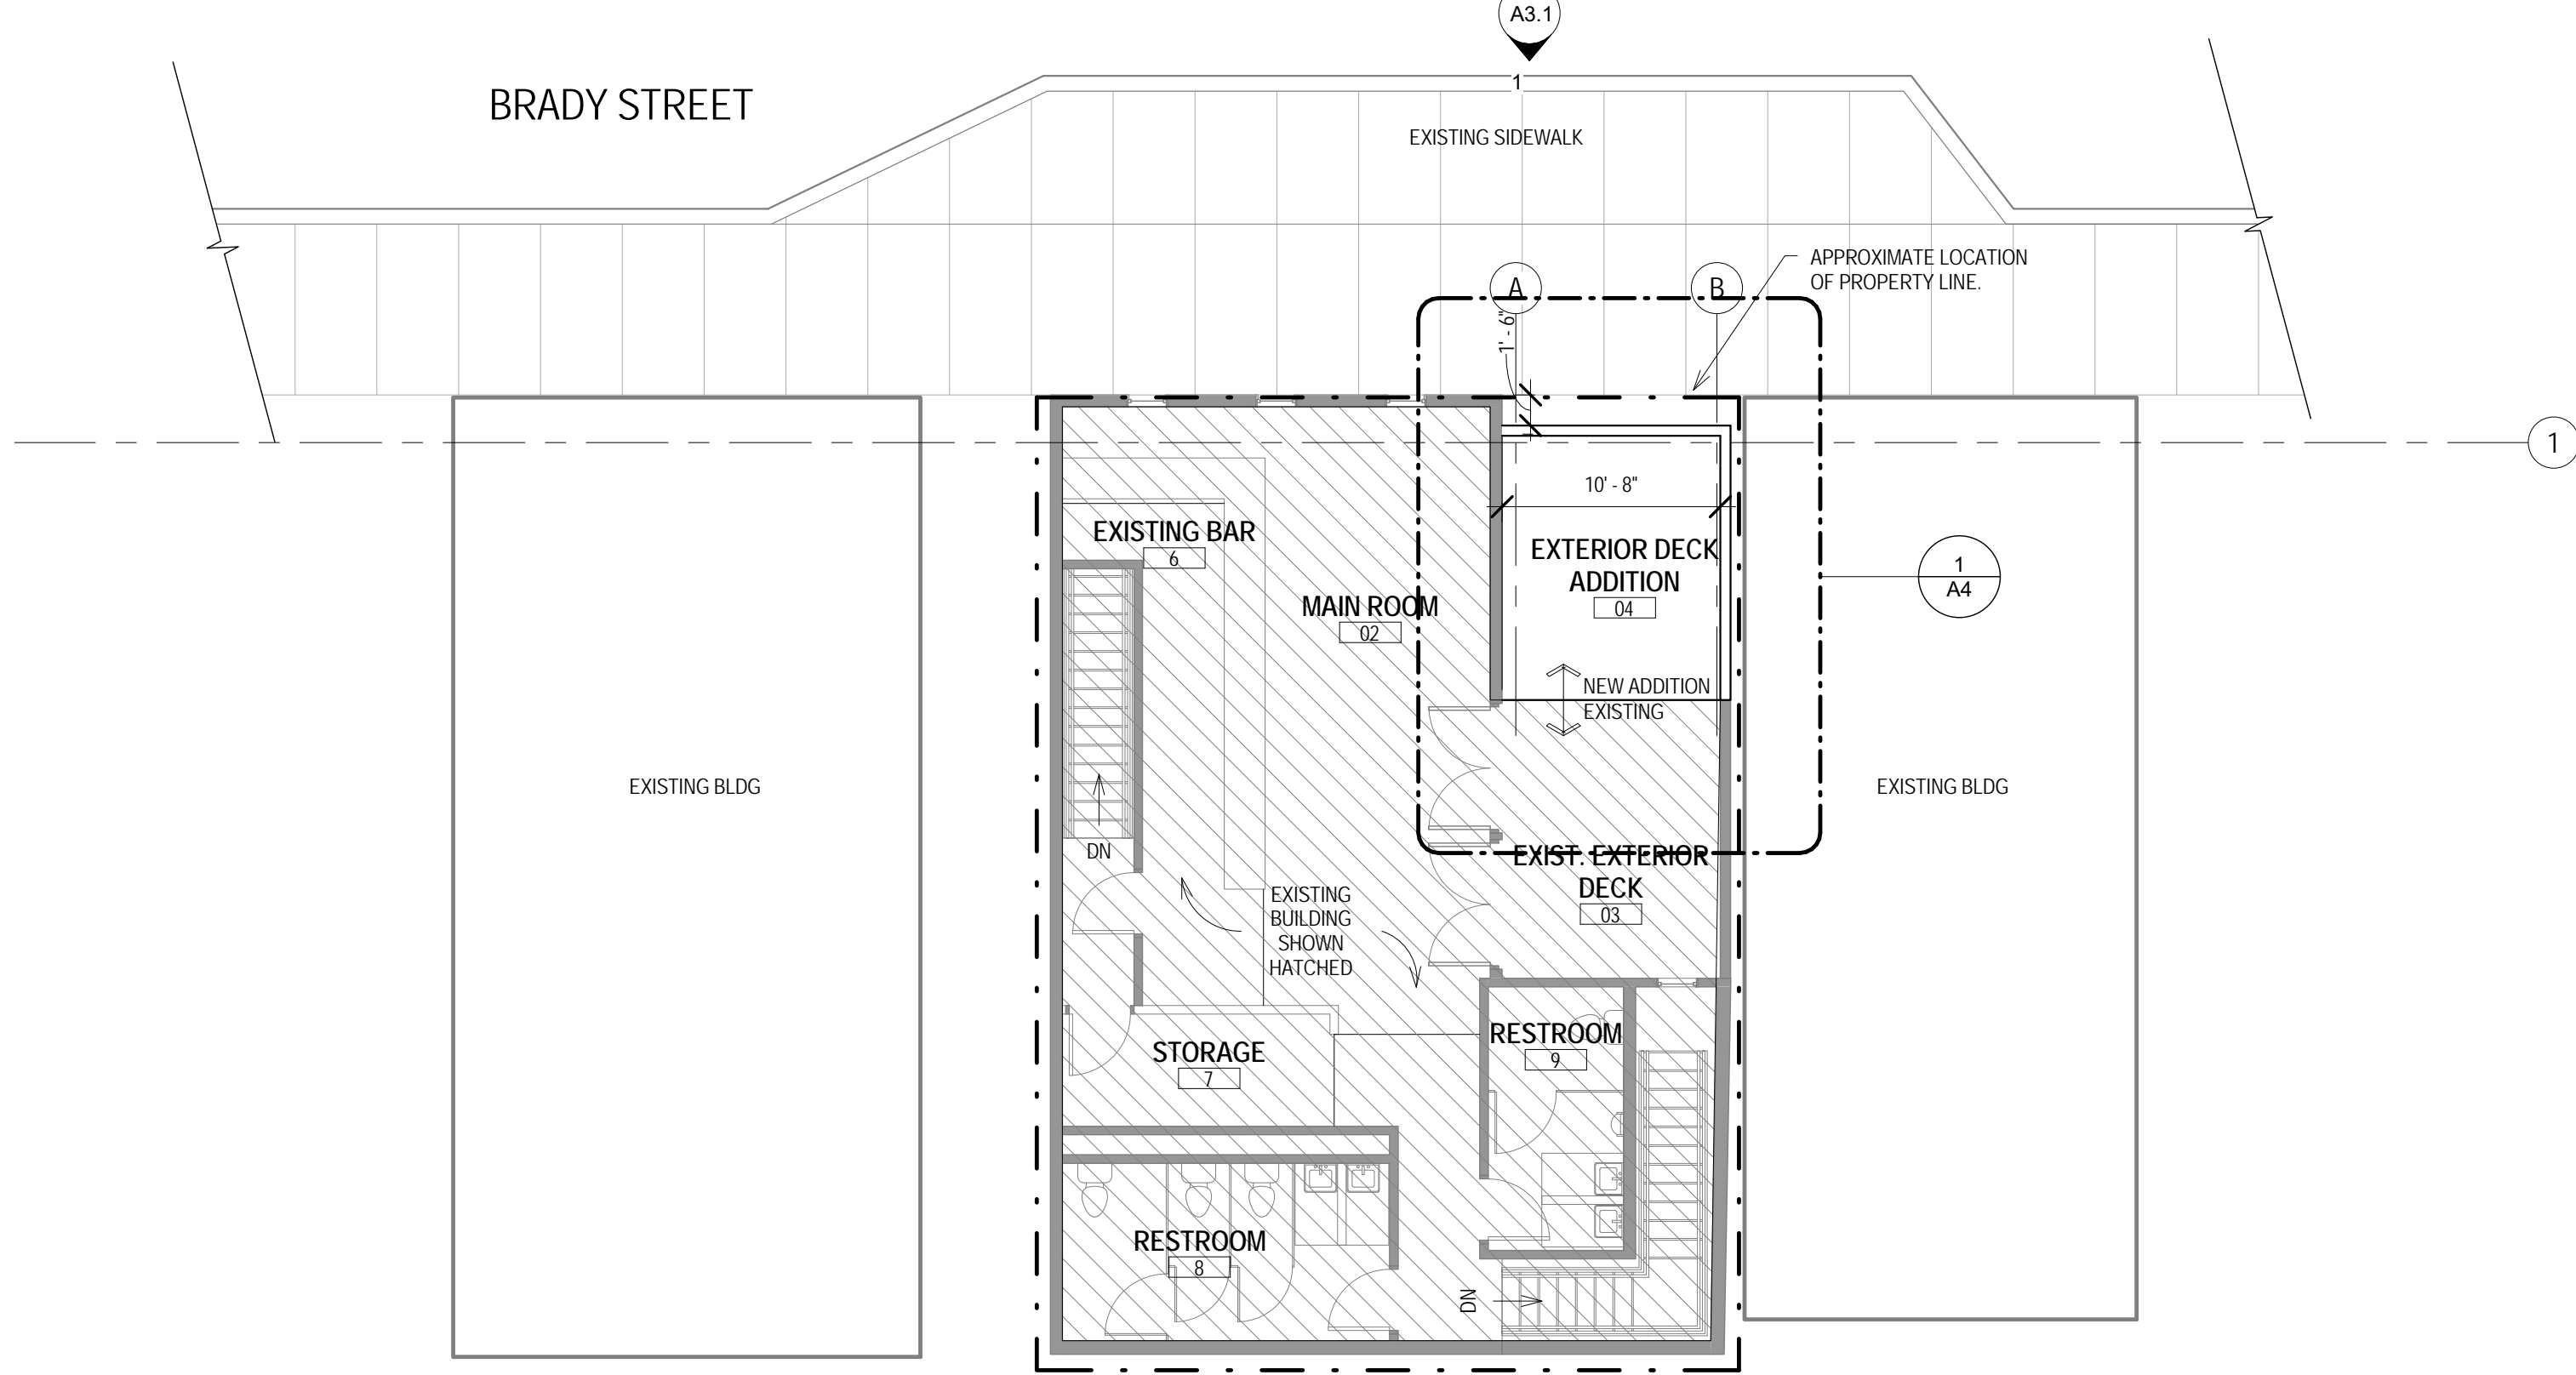

1 NEW WORK PLAN - SECOND FLOOR

Scale: 1/8" = 1'-0"

DATE: 11/09/2017


A2

JO CATS ROOF DECK

1311 E. BRADY STREET

DAN BEYER ARCHITECTS

Copyright 2017, Dan Beyer Architects

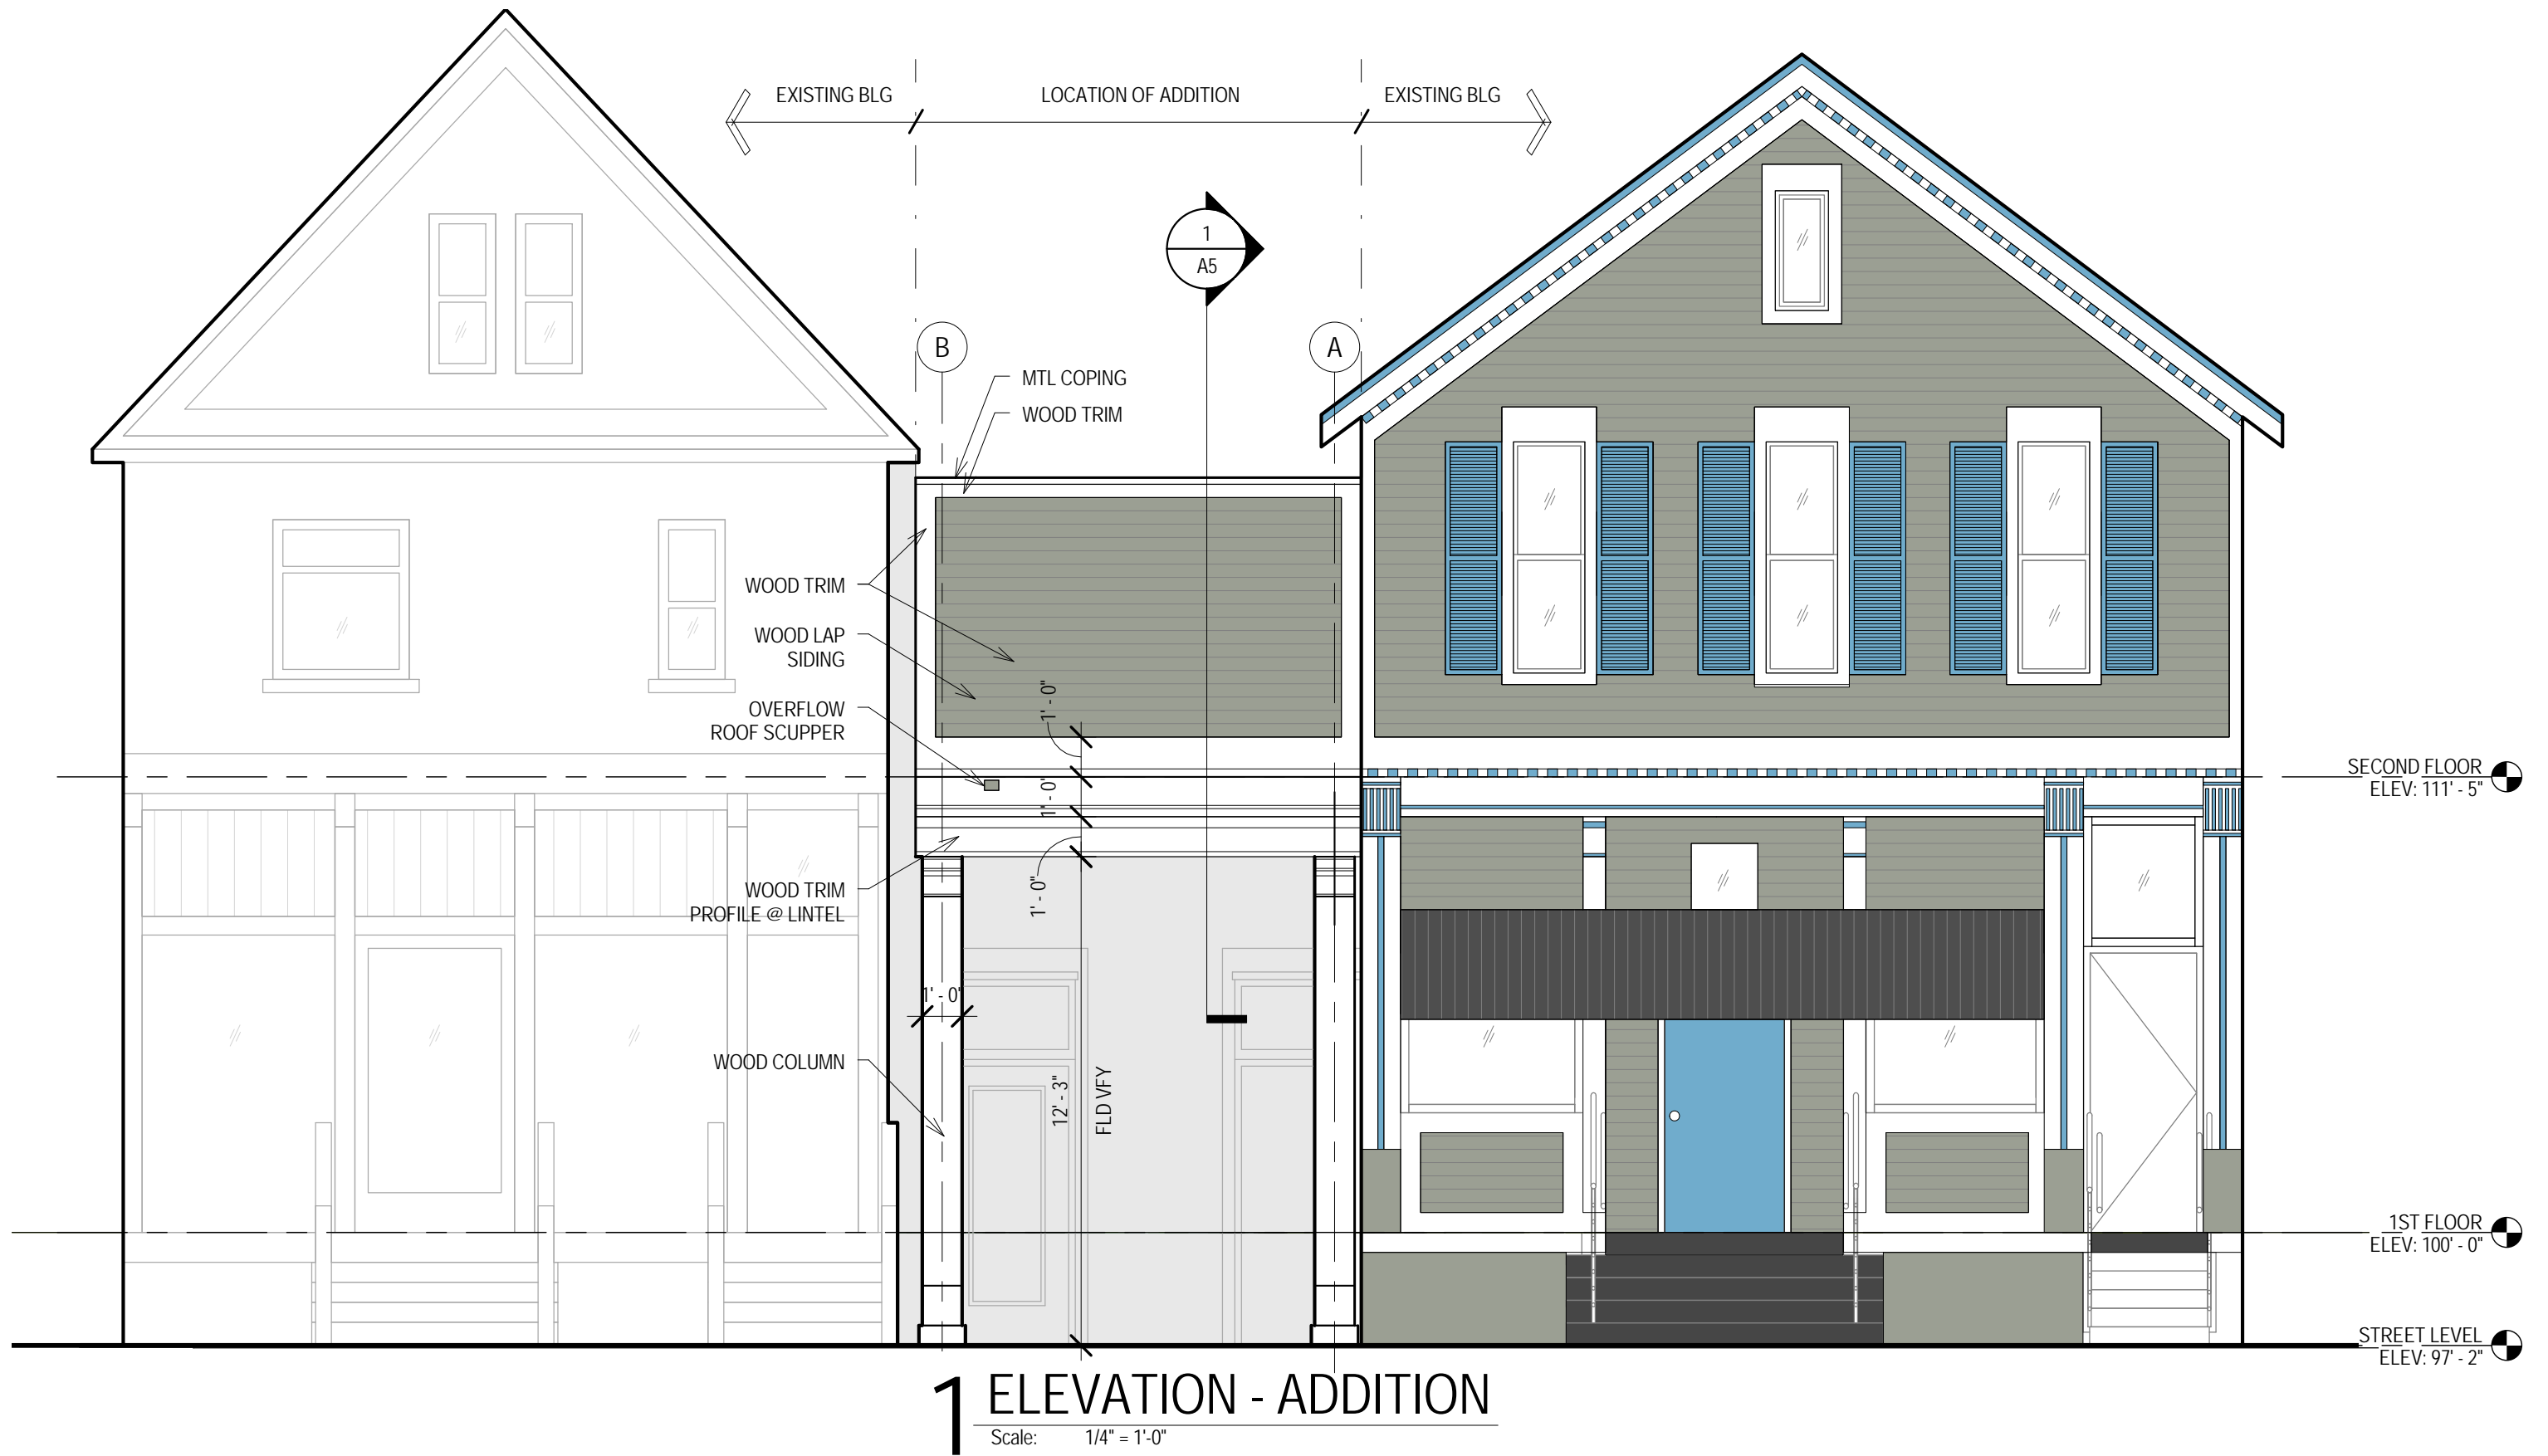


DATE: 11/09/2017

JO CATS ROOF DECK


1311 E. BRADY STREET

DAN BEYER ARCHITECTS


A3

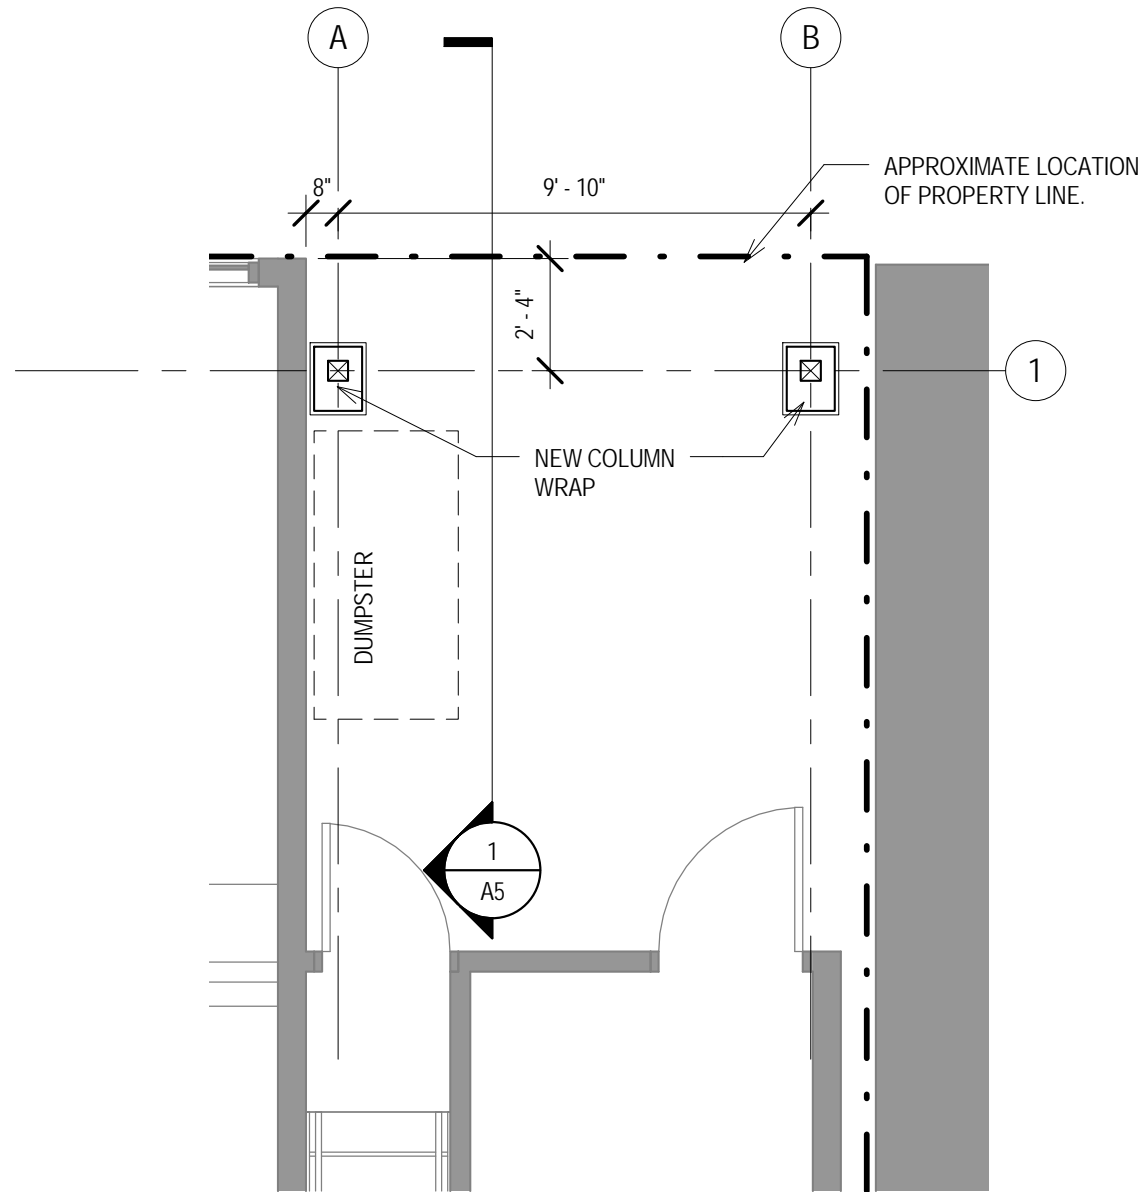


2 NEW WORK PLAN - ENLARGED DUMPSTER AREA
 Scale: 1/4" = 1'-0"

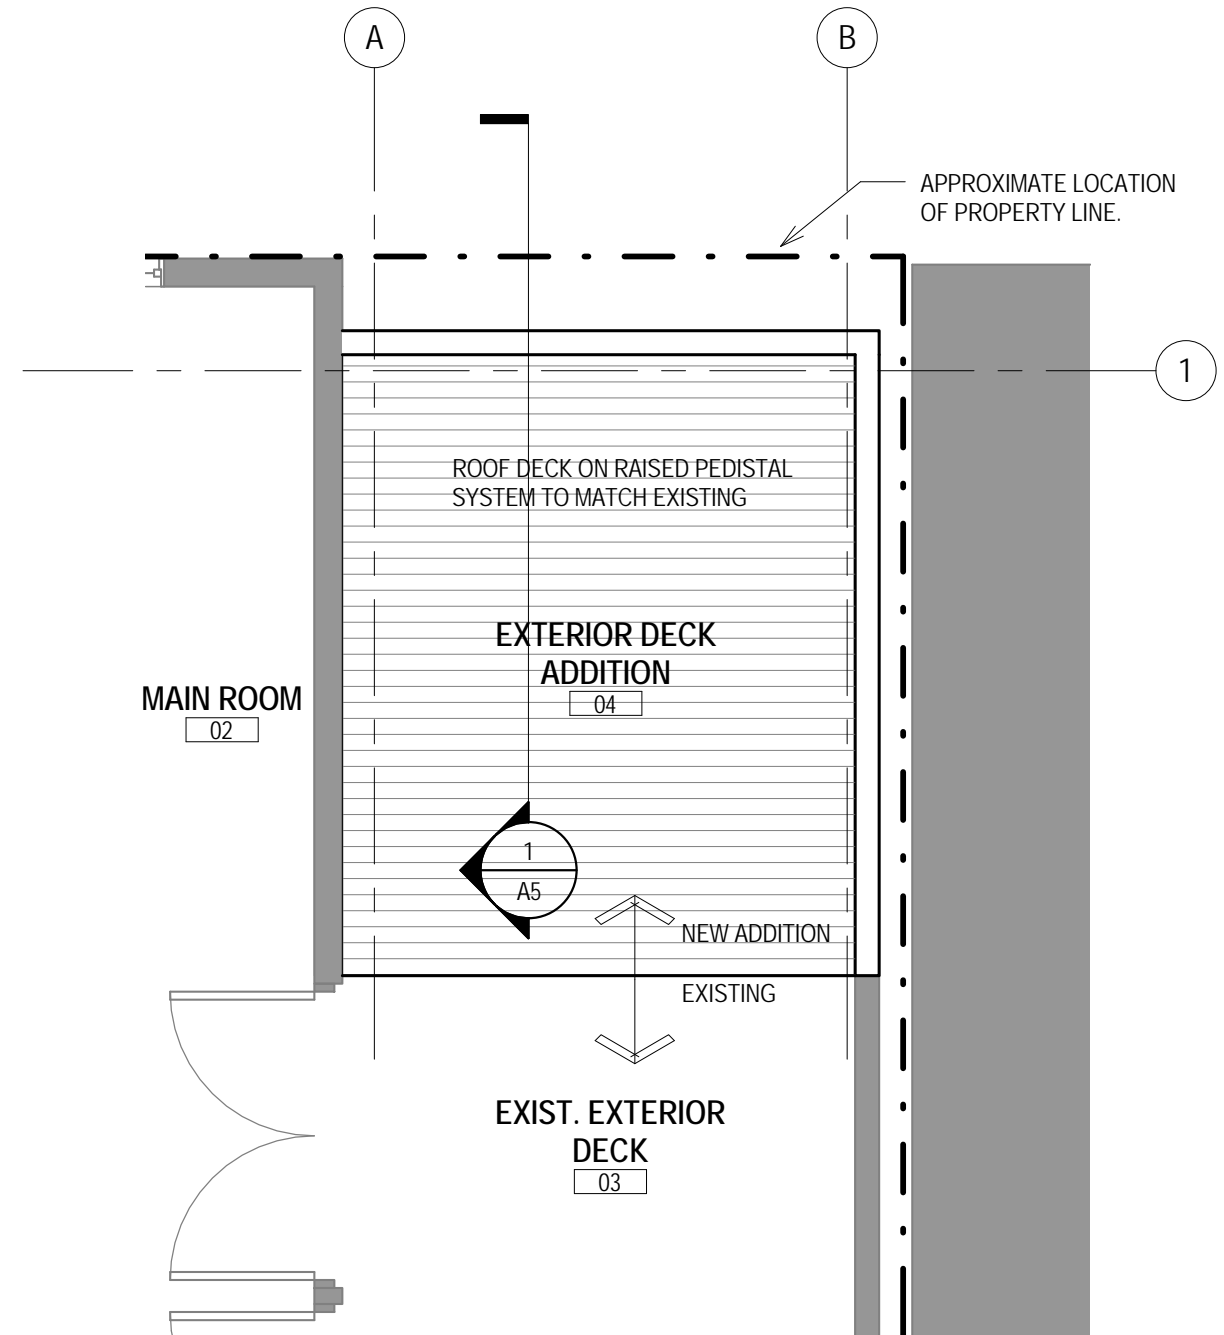

1 NEW WORK PLAN - SECOND FLOOR DECK
 Scale: 1/4" = 1'-0"

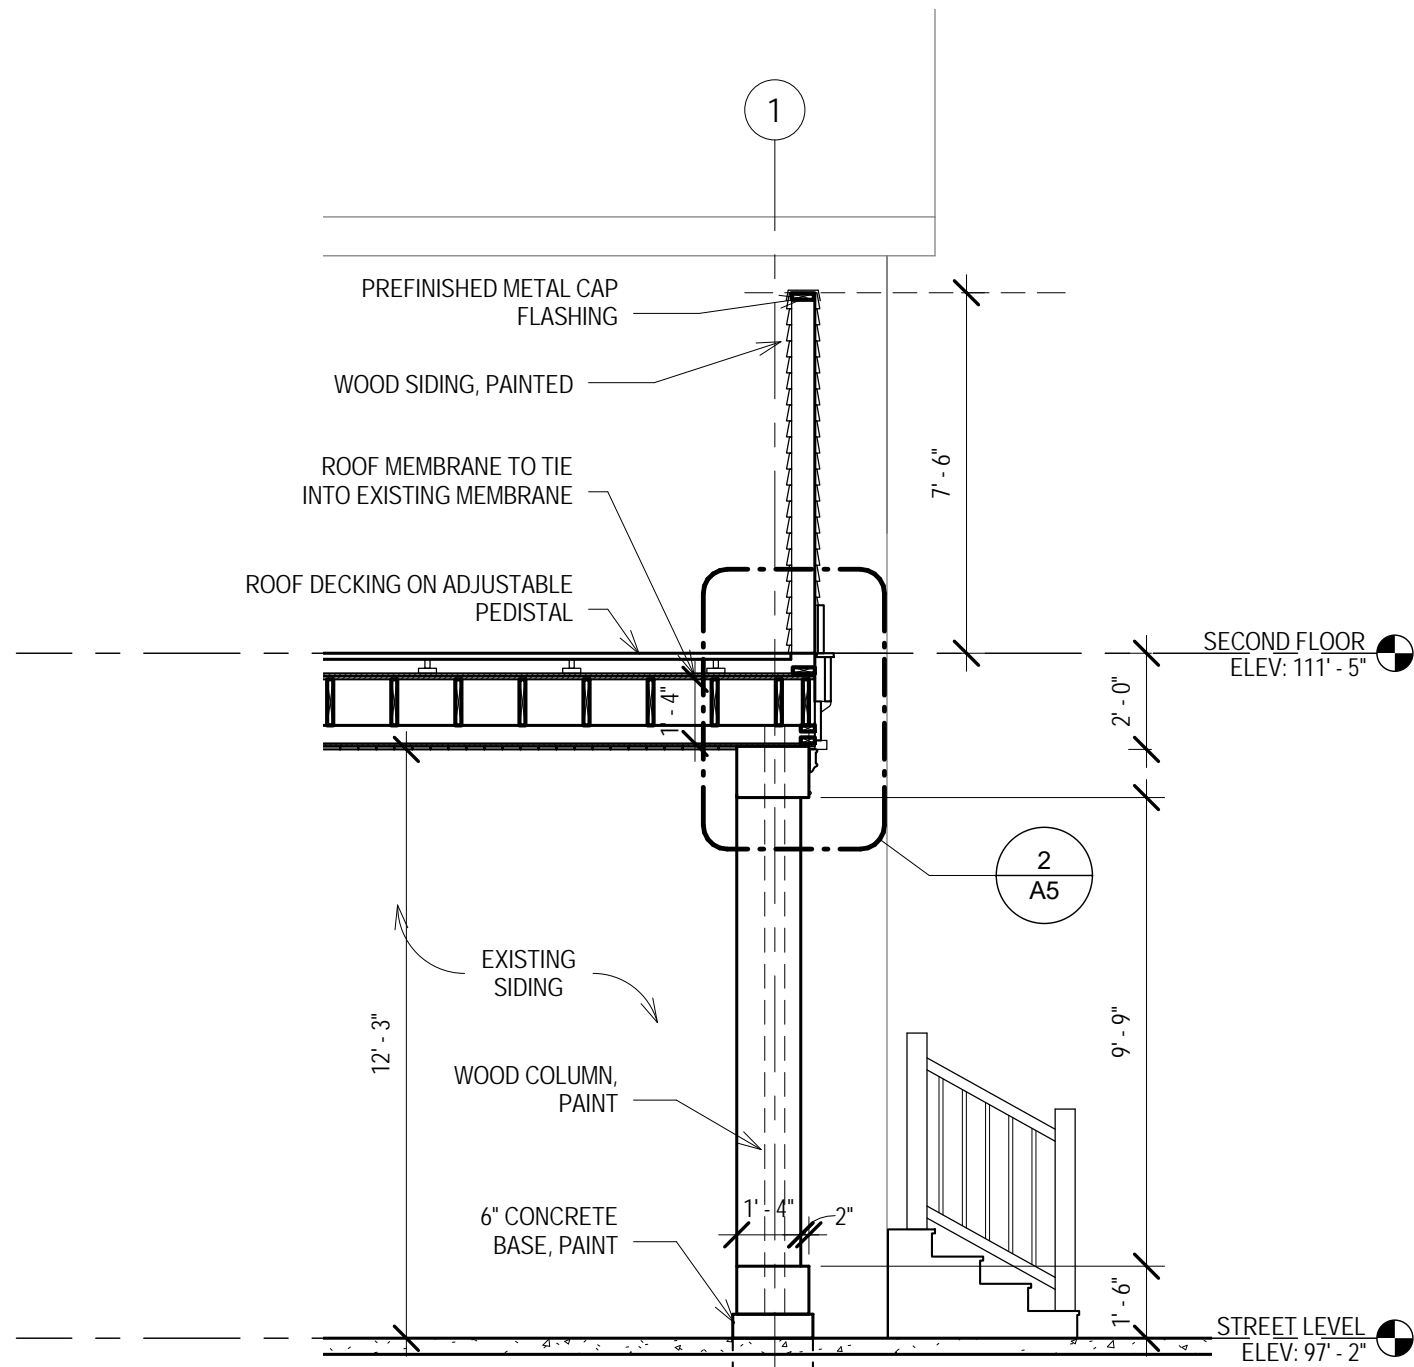

1 SECTION THROUGH ADDITION
Scale: 1/4" = 1'-0"

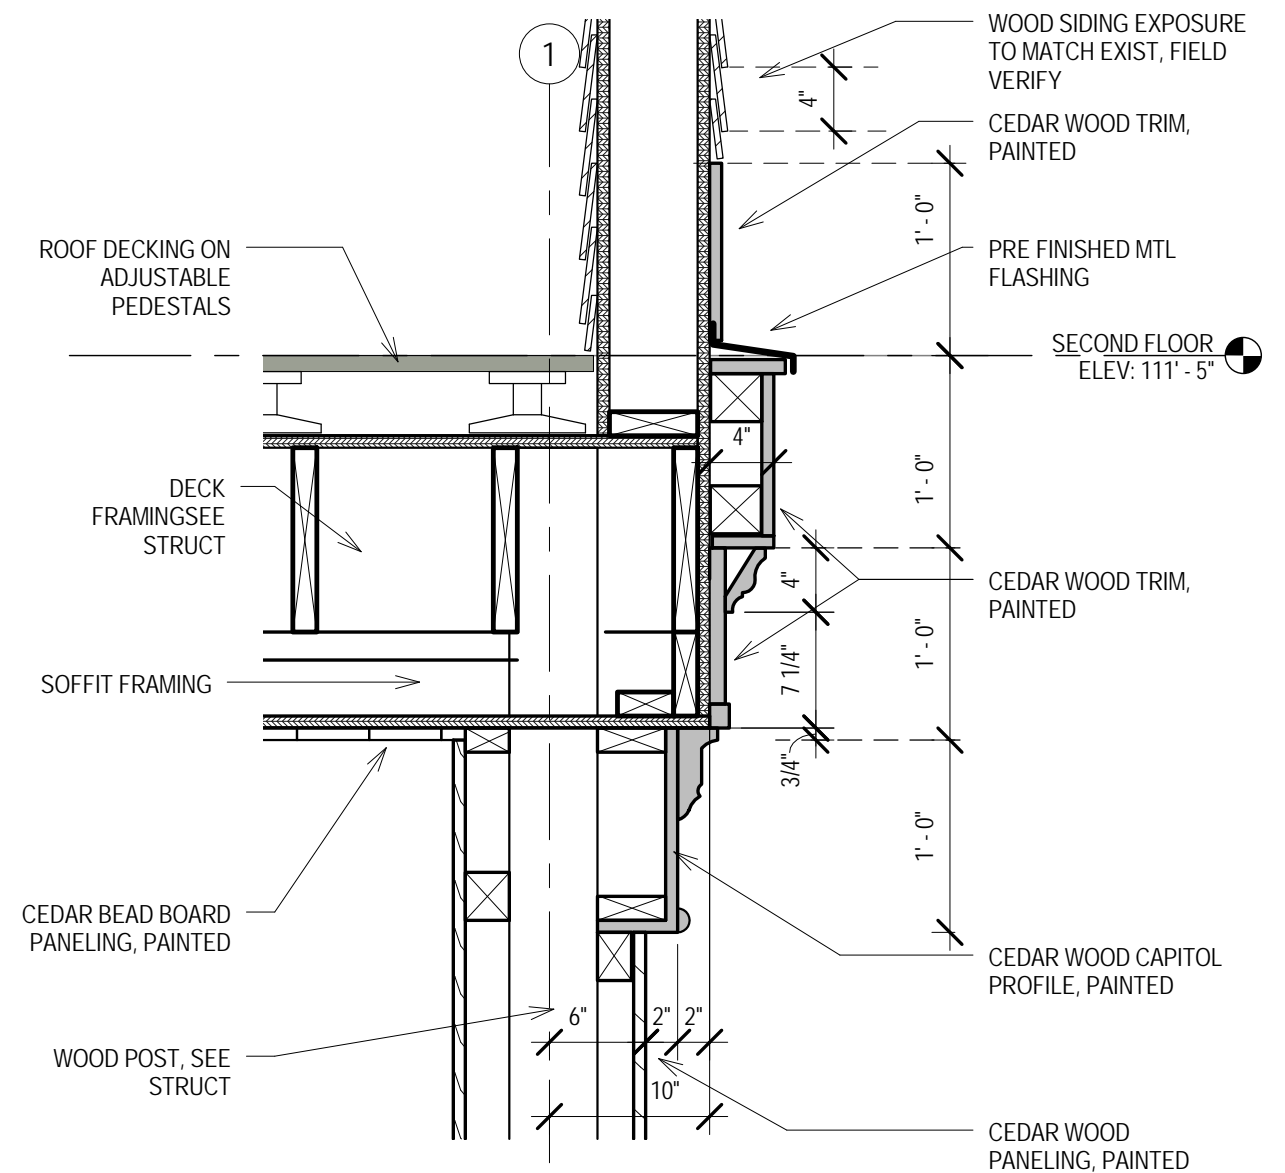

2 DETAIL AT FASCIA
Scale: 1" = 1'-0"



STREET VIEW - FROM NORTH



STREET VIEW - FROM NORTH-EAST

DATE: 11/09/2017

JO CATS ROOF DECK
1311 E. BRADY STREET

DAN BEYER ARCHITECTS

A7

Copyright 2017, Dan Beyer Architects



STREET VIEW - FROM NORTH-WEST

DATE: 11/09/2017

JO CATS ROOF DECK
1311 E. BRADY STREET

DAN BEYER ARCHITECTS

A8

Copyright 2017, Dan Beyer Architects



DIAGRAM OF ADDITION