


E. Wells St. (80' R.O.W.)

St.

(80' R.O.W.)

N. Jackson

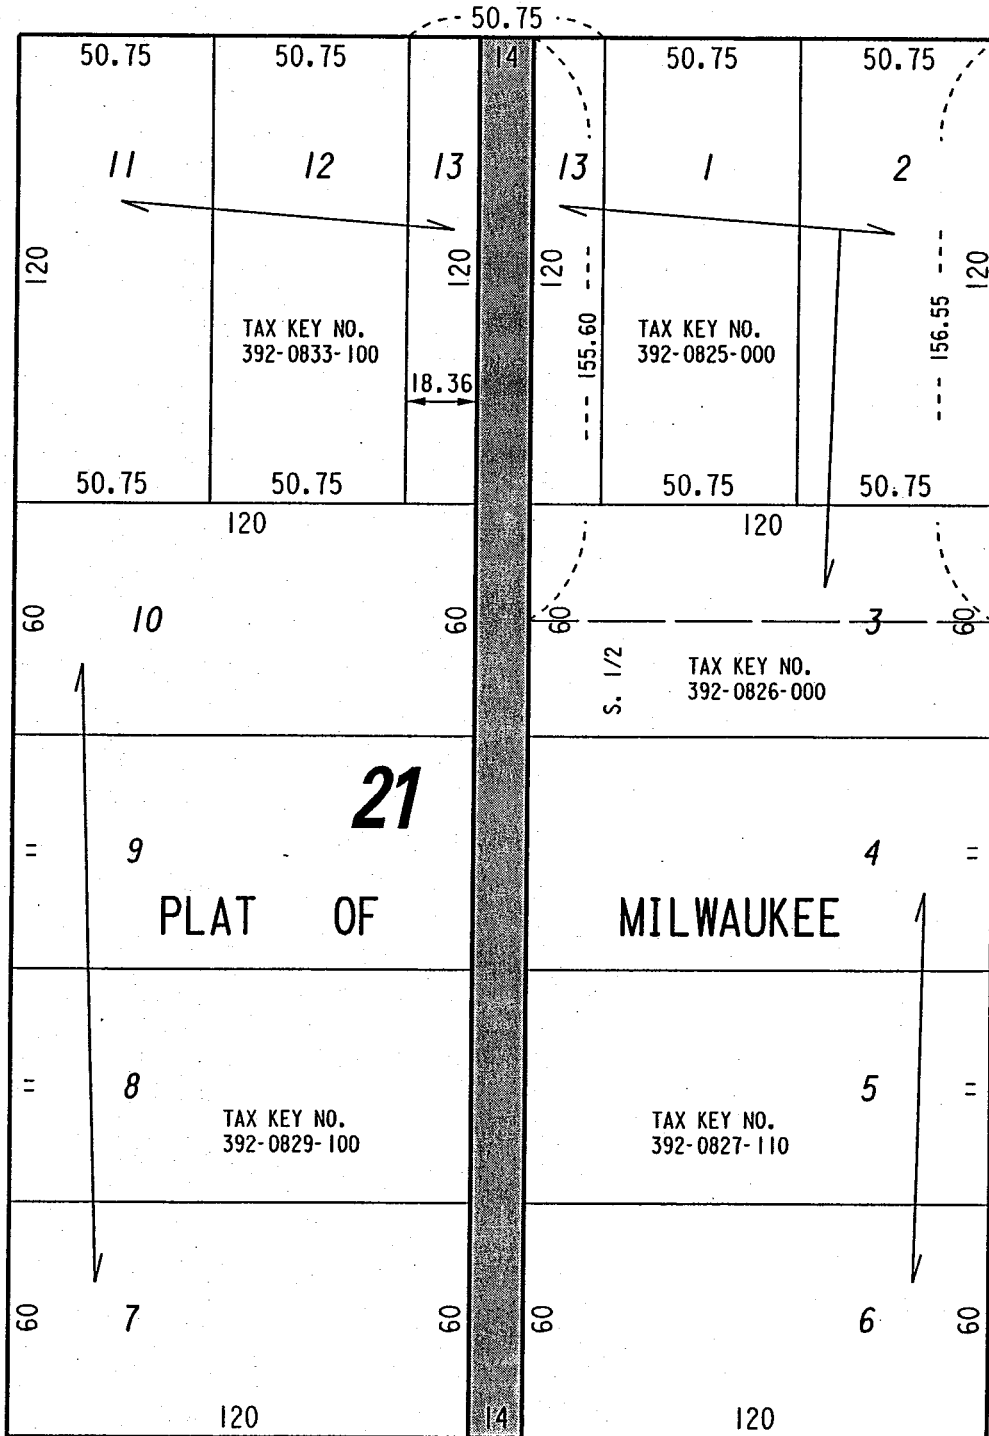

St.

(80' R.O.W.)

N. Jefferson

E. Mason St. (80' R.O.W.)

EXHIBIT "A"

FILE NO. 011298

INFRASTRUCTURE SERVICES DIVISION

MILWAUKEE, WISCONSIN

ASSIGNED TO: W.E. FUCHS

CH'K'D. BY: M.C. WILLIAMS

DRAWN BY: W.E.F.

DATE: JAN. 29, 2002

PROJECT/GRANT NO.: WK52337148

SCALE: 1" = 50'

APPROVED BY:

Marcia Lindholm
CENTRAL DRAFTING & RECORDS MANAGER

James Blumke
CITY ENGINEER



PUBLIC ALLEY
PROPOSED TO
BE VACATED