





1 EXISTING FRONT (NORTH) ELEVATION
SCALE: 1/4" = 1'-0"

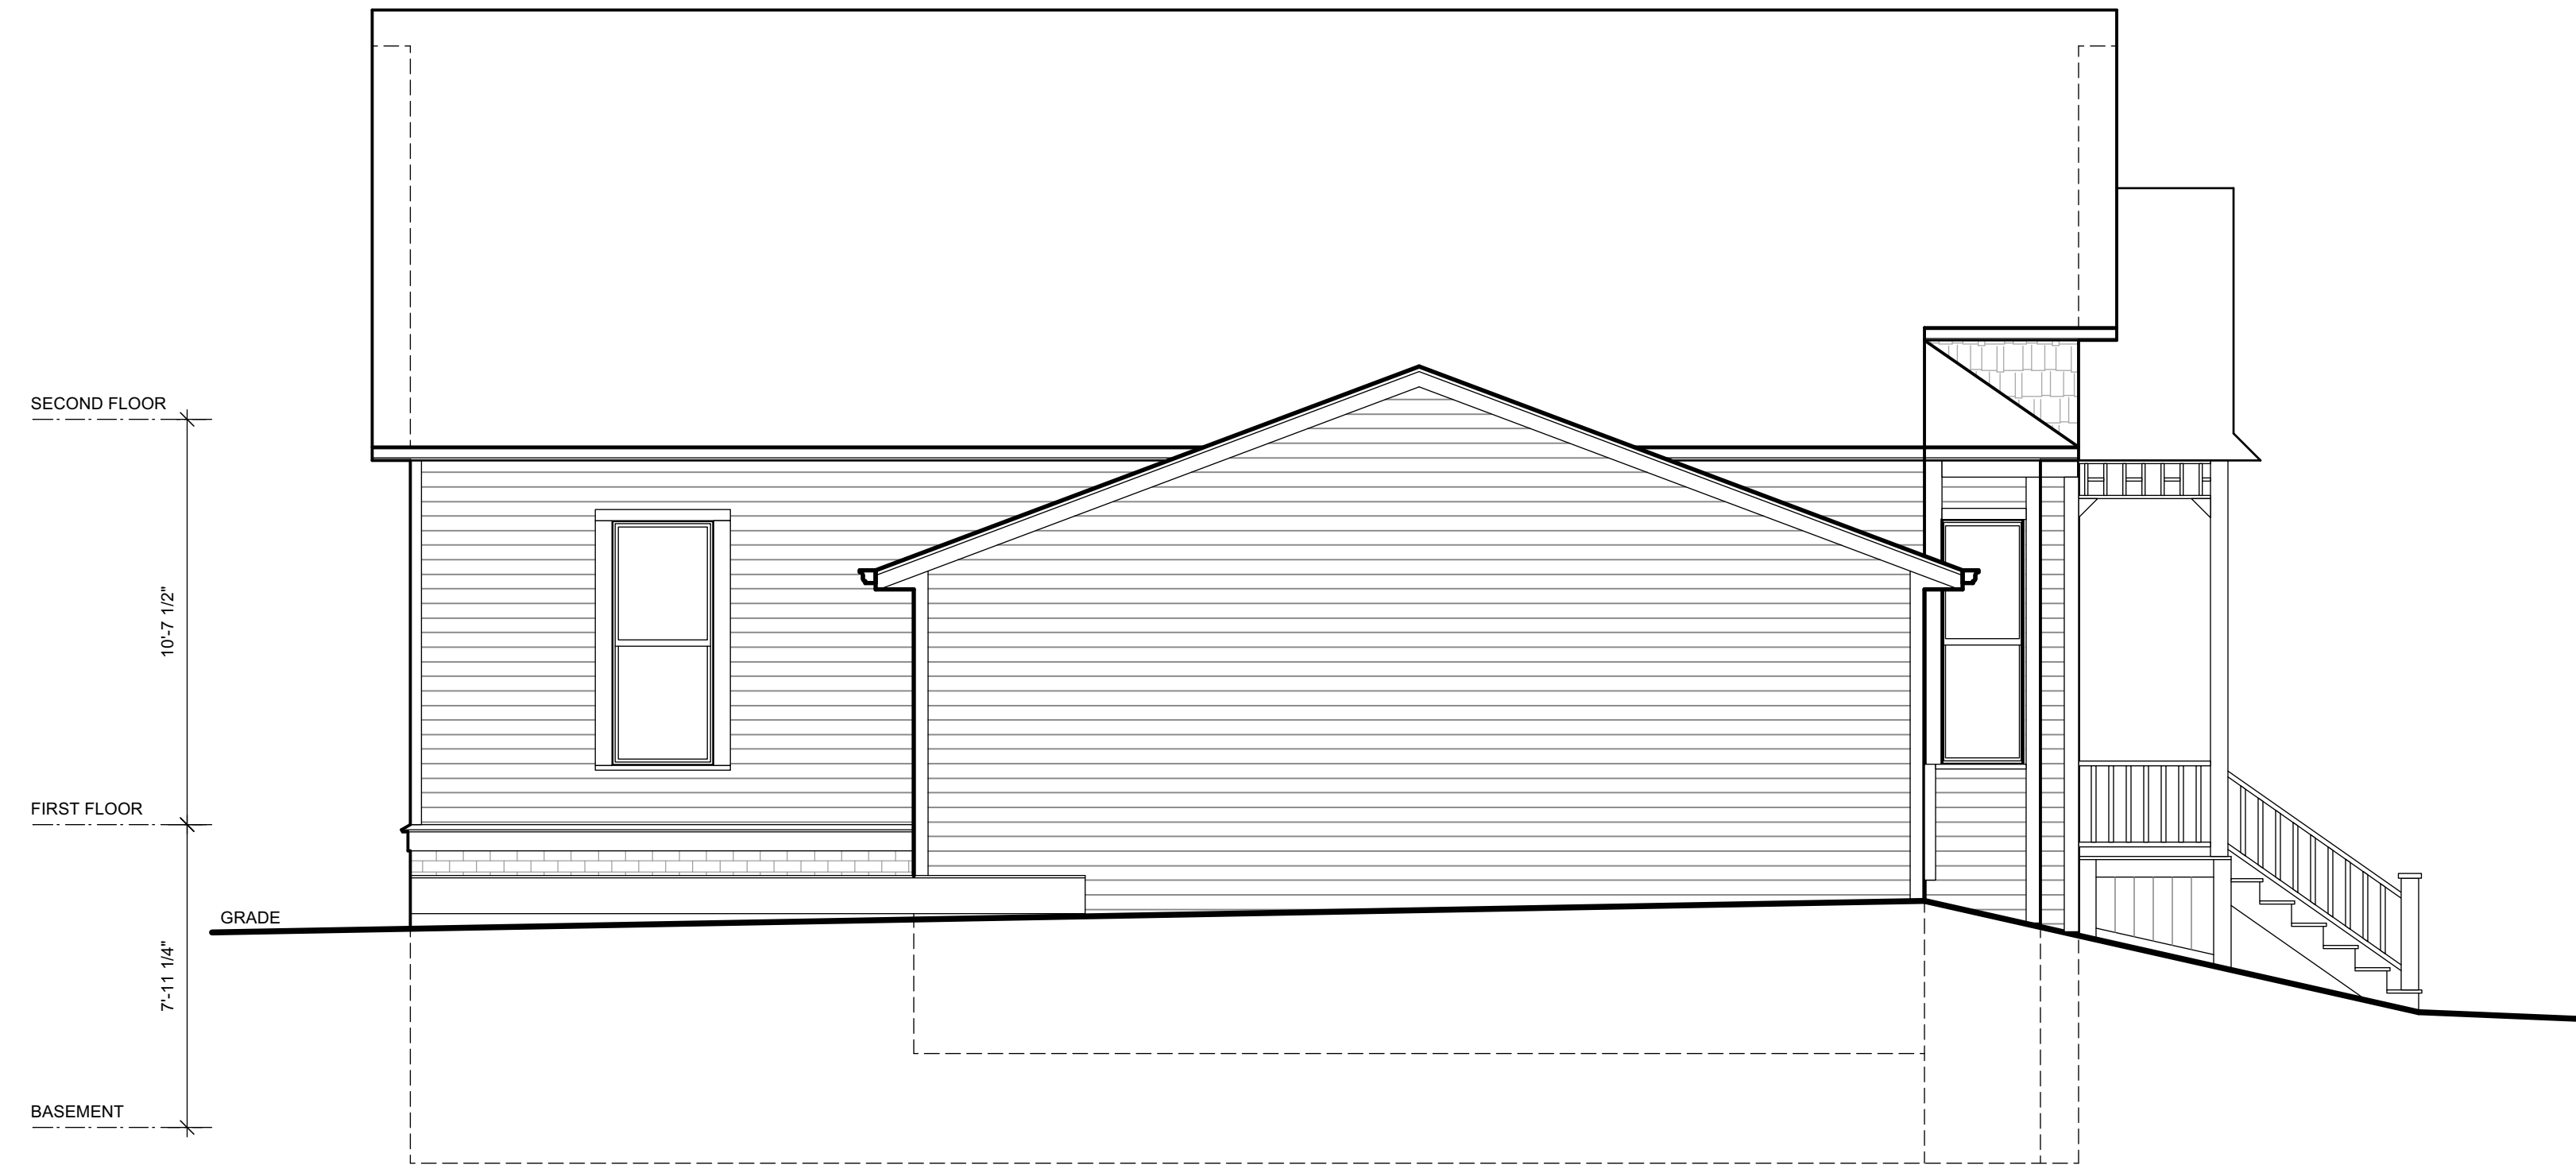

2 EXISTING SIDE (EAST) ELEVATION
SCALE: 1/4" = 1'-0"

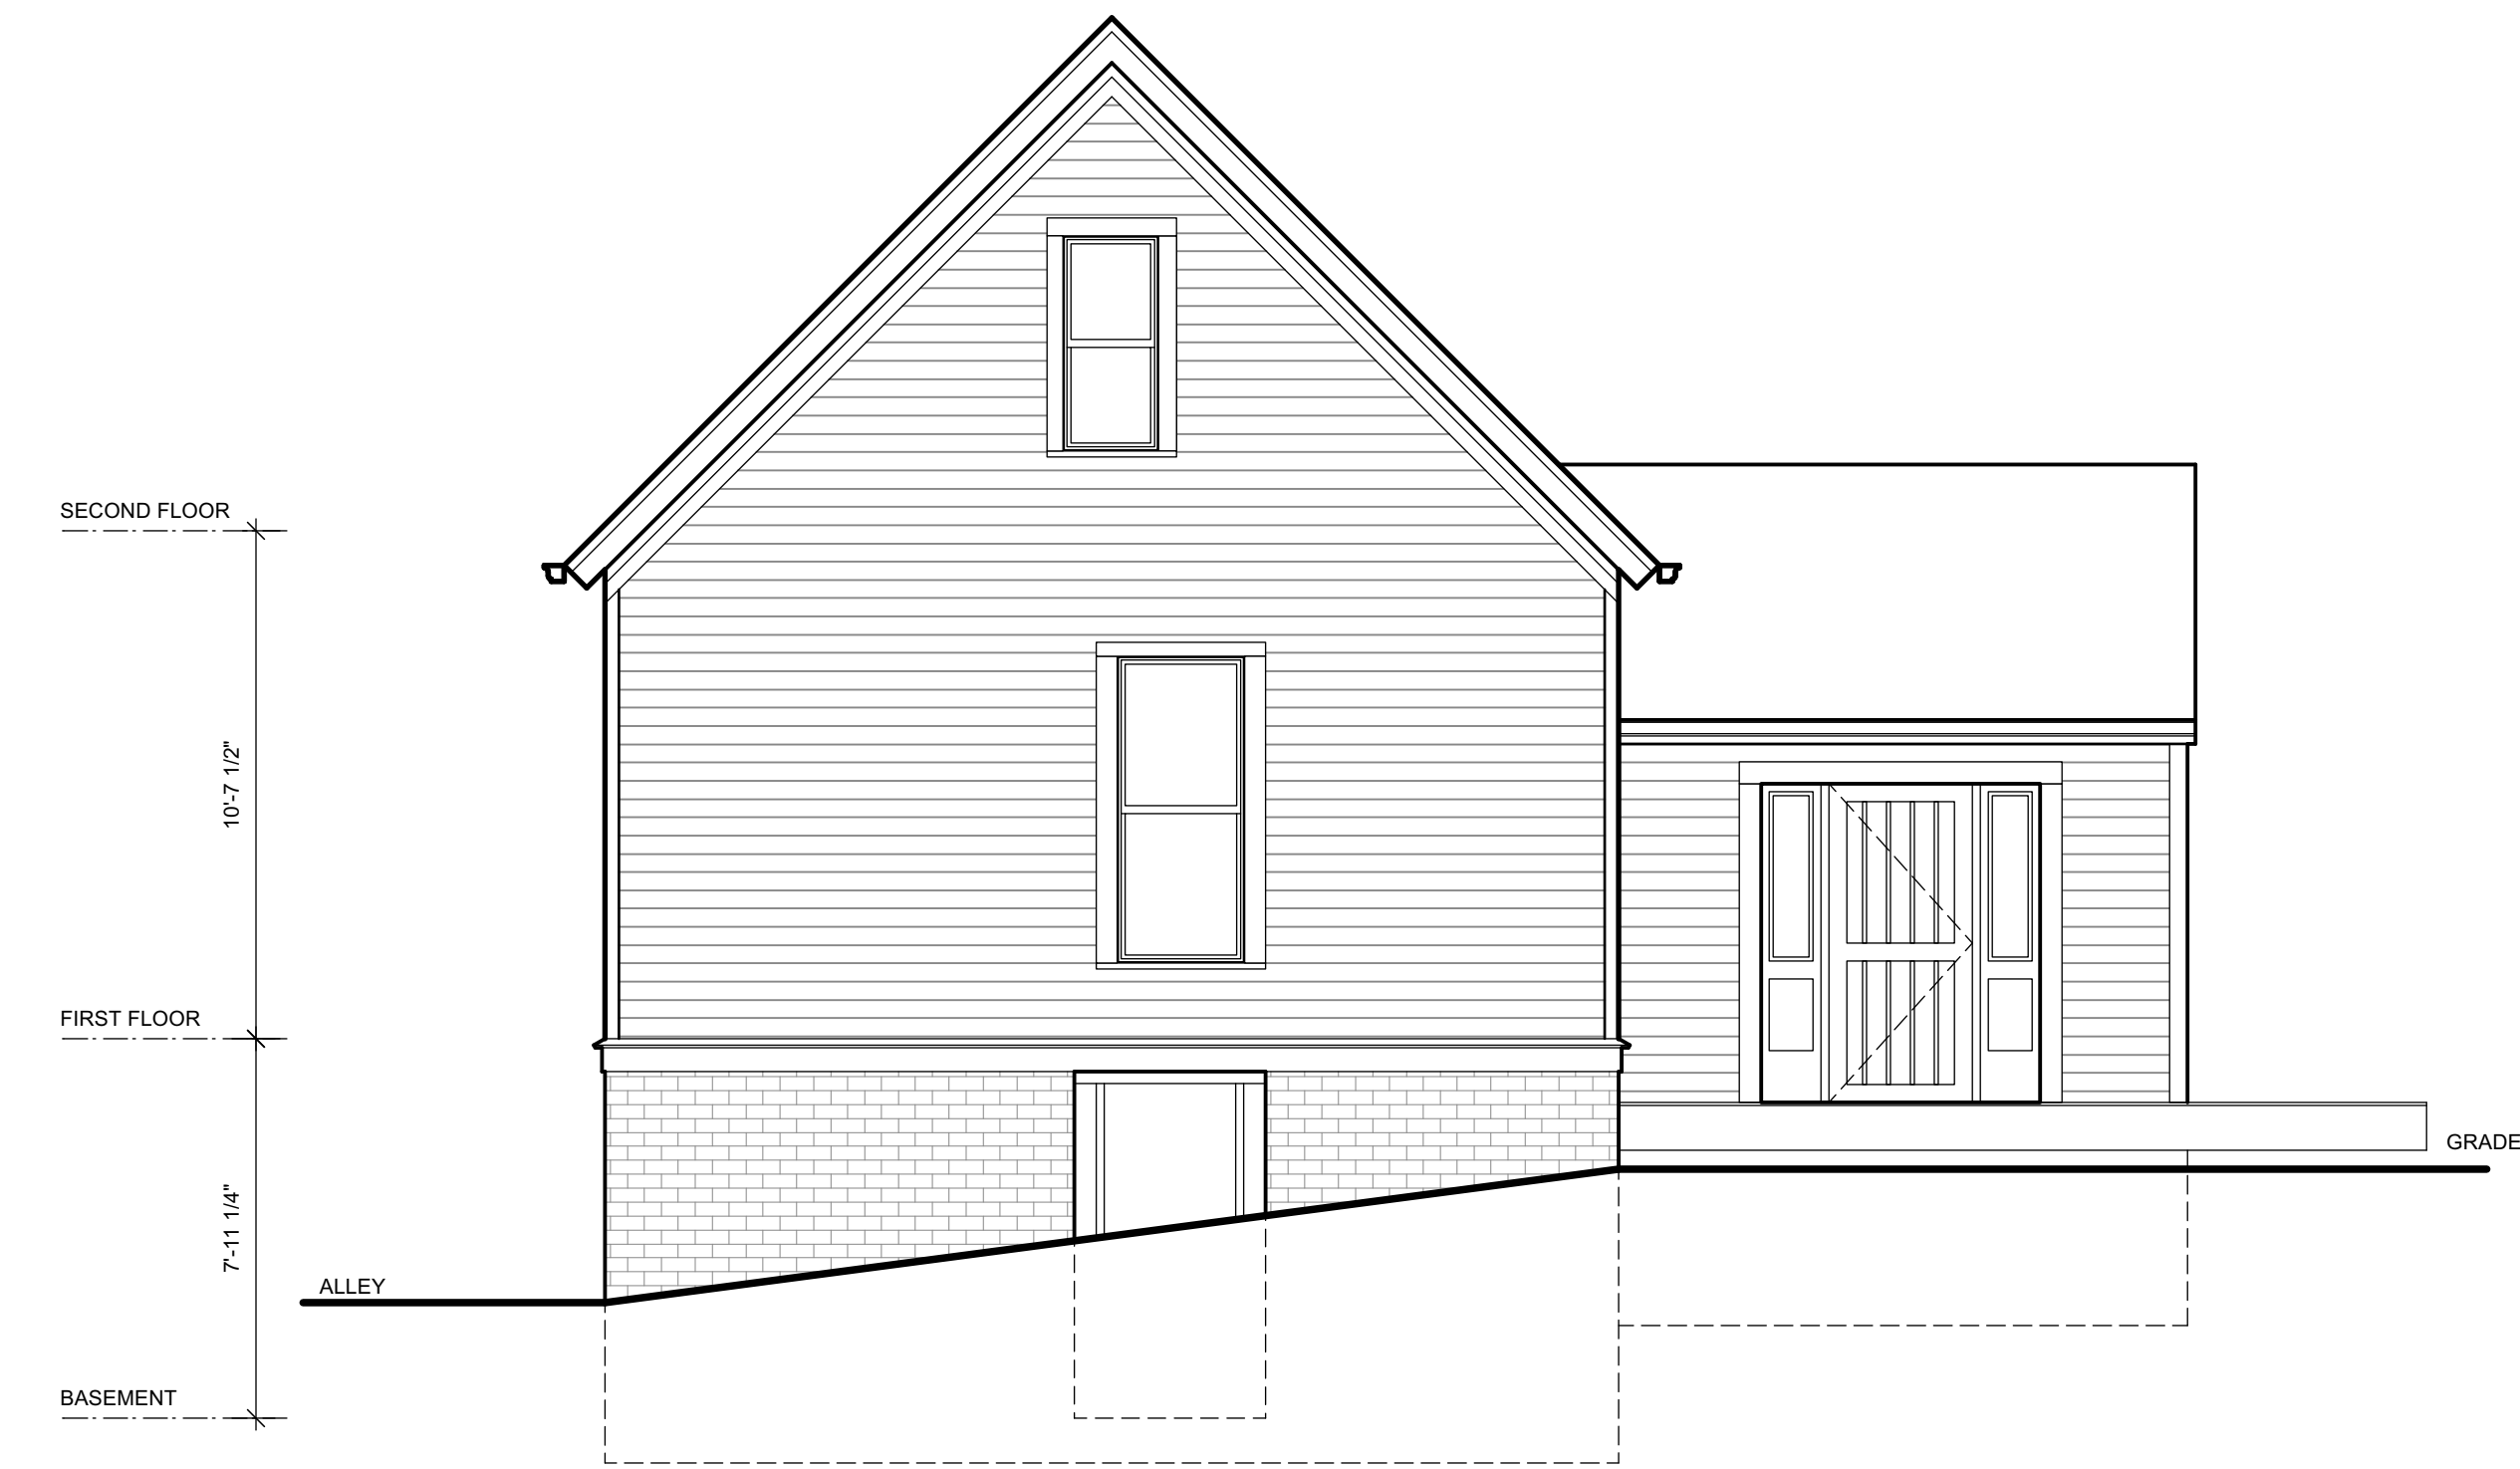

3 EXISTING REAR (SOUTH) ELEVATION
SCALE: 1/4" = 1'-0"



4 EXISTING SIDE (WEST) ELEVATION- (ALLEY VIEW)
SCALE: 1/4" = 1'-0"

HPC REVIEW SET 5/18/2021

Koz-i-tec-ture
It's not simply Architecture, it's Kozitecture
David J. Koscielniak AIA - ALA
12370 West Waterford Avenue
Greenfield, Wisconsin 53228
Cell: (414) 303-8489
koz@kozitecture.com
www.kozitecture.com

OWNERSHIP OF DOCUMENTS
This document, and the ideas and design incorporated herein as an instrument of professional service, is the sole property of Koz-i-tec-ture and is not to be used in whole or in part for any other project or purpose without the expressed written authorization of Koz-i-tec-ture.

ADDITION and INTERIOR ALTERATIONS TO THE EXISTING SINGLE-FAMILY RESIDENCE

217 W RESERVOIR AVENUE
MILWAUKEE, WI 53212

Project

Sheet Title
EXISTING ELEVATIONS

Revisions
---/--

Date: 5/18/2021

Job NO.: 19-170

Sheet No.

A2.0