




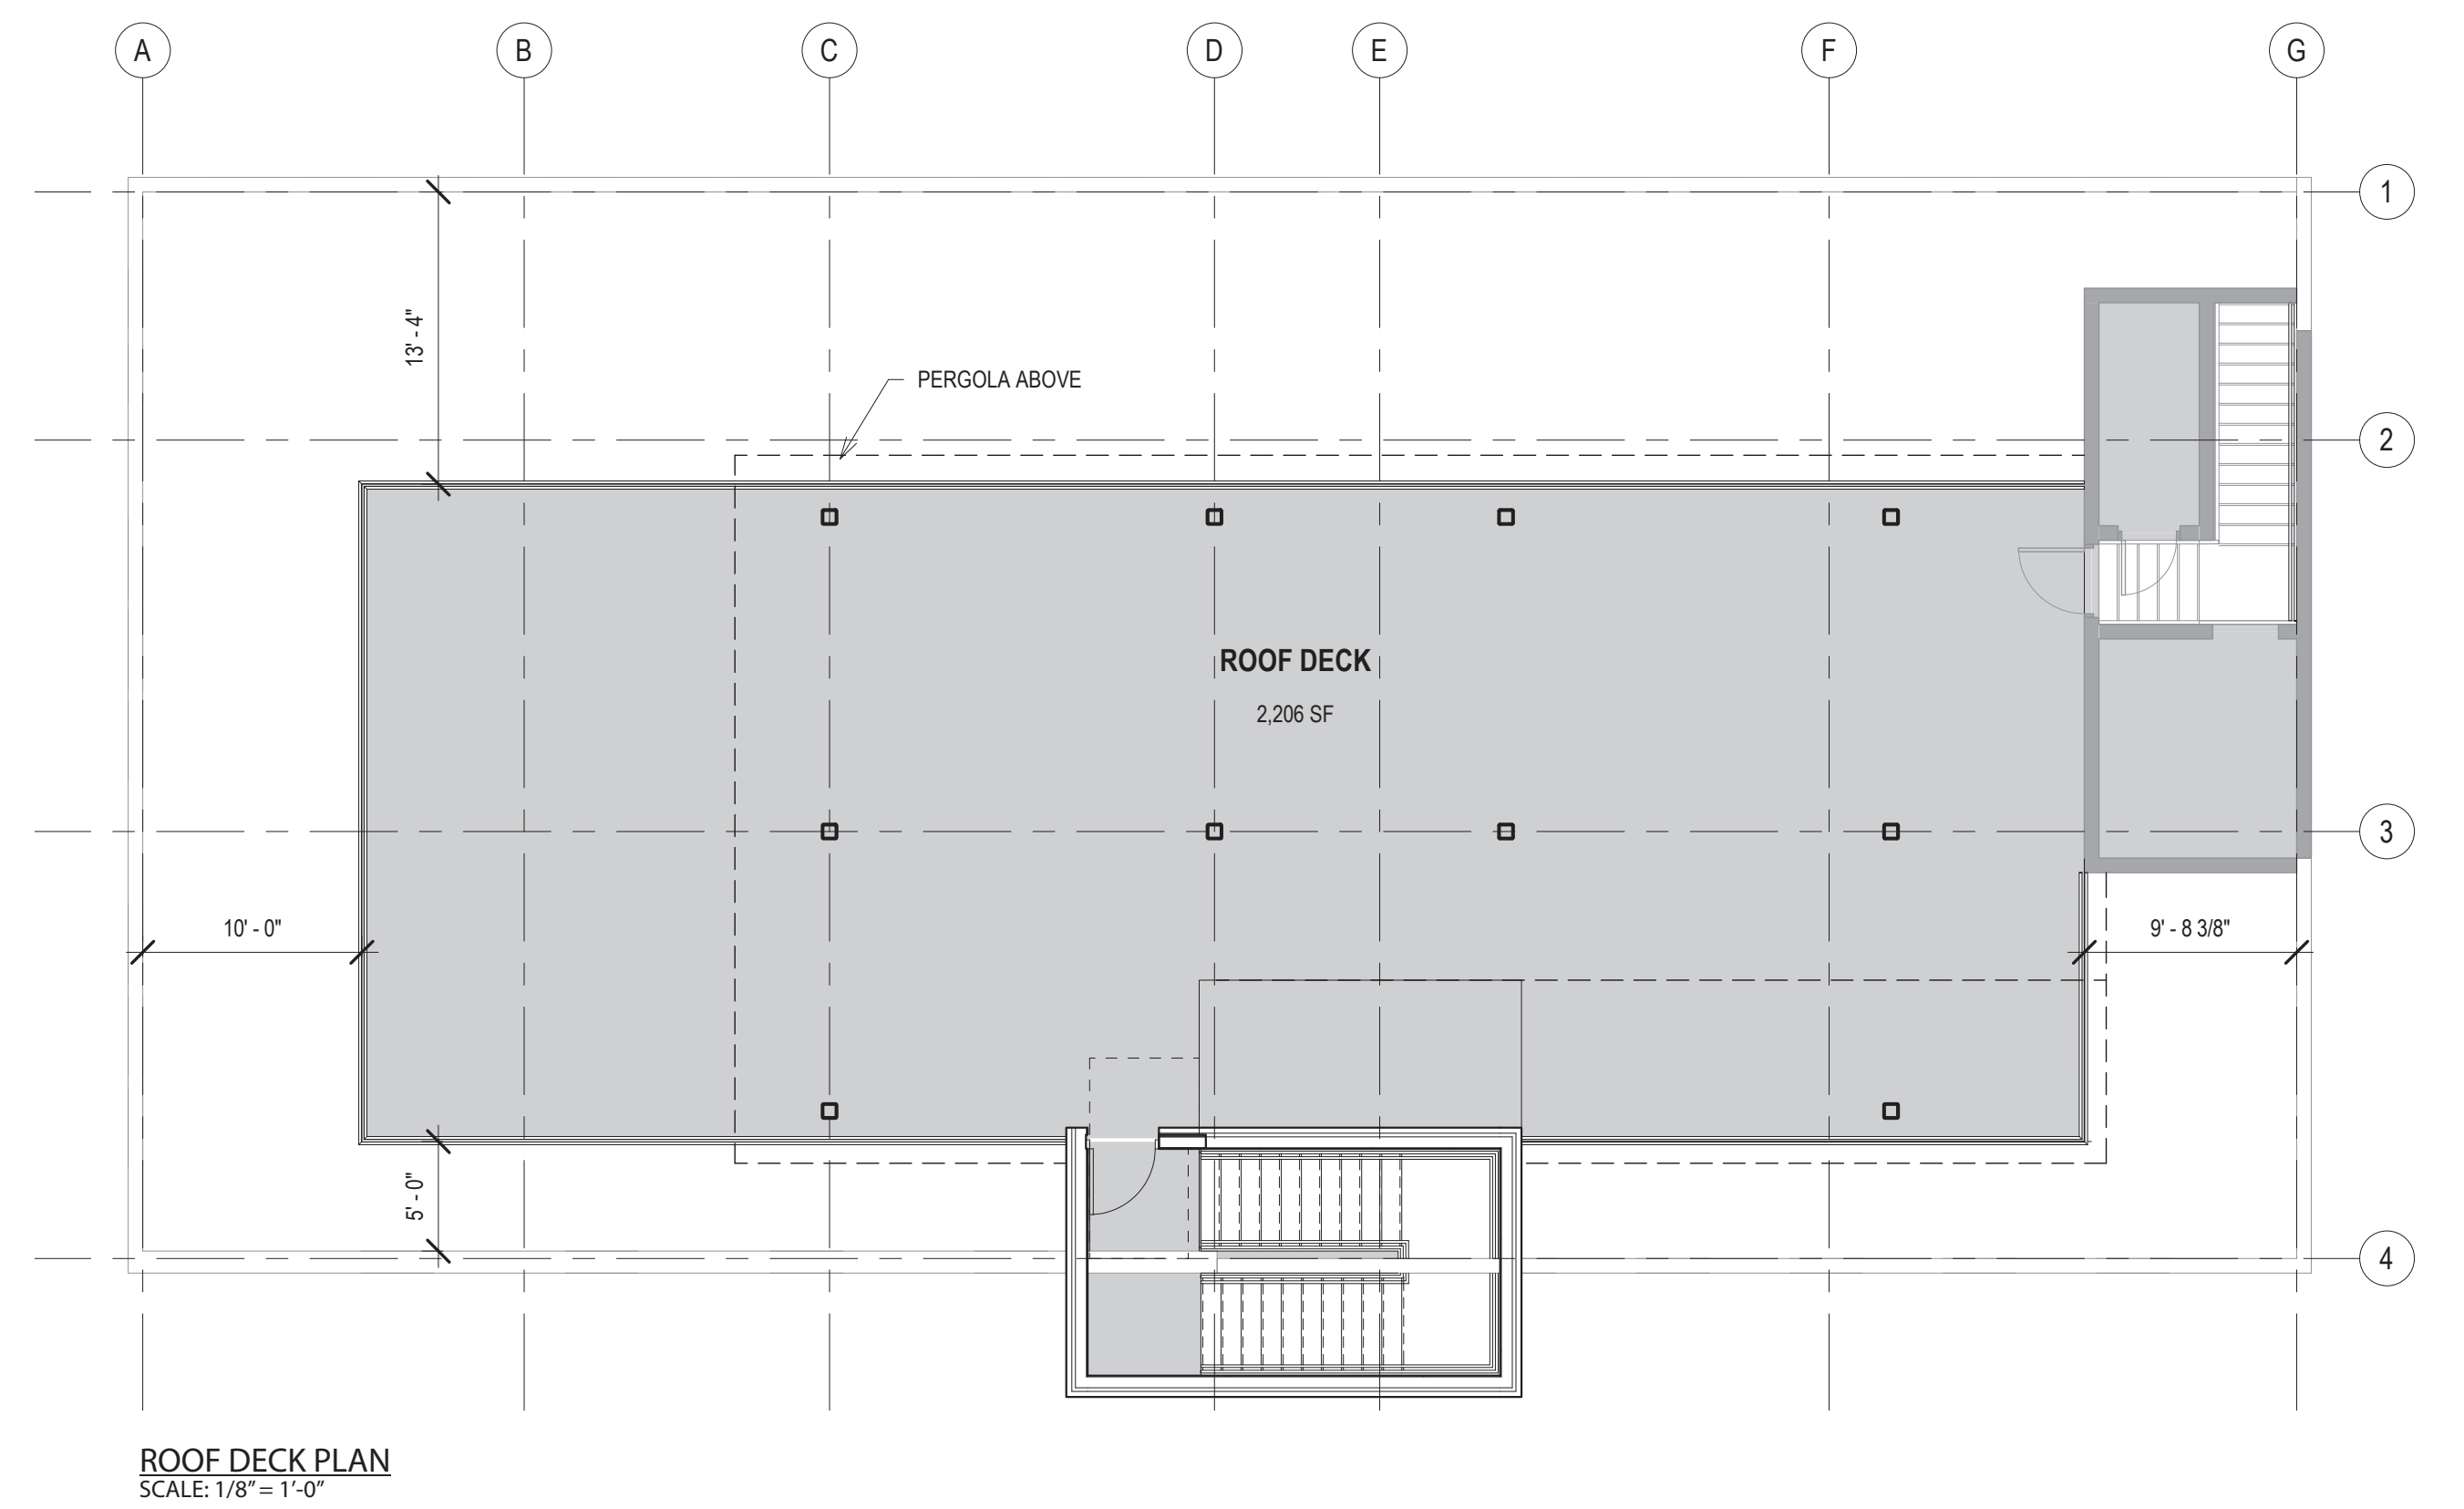

DEVELOPMENT INFORMATION	
FIRST FLOOR RESIDENTIAL AREA	1,494 SF
SECOND FLOOR RESIDENTIAL AREA	3,649 SF
THIRD FLOOR RESIDENTIAL AREA	3,649 SF
TOTAL RESIDENTIAL	8,792 SF
TOTAL PARKING	10 SPACES

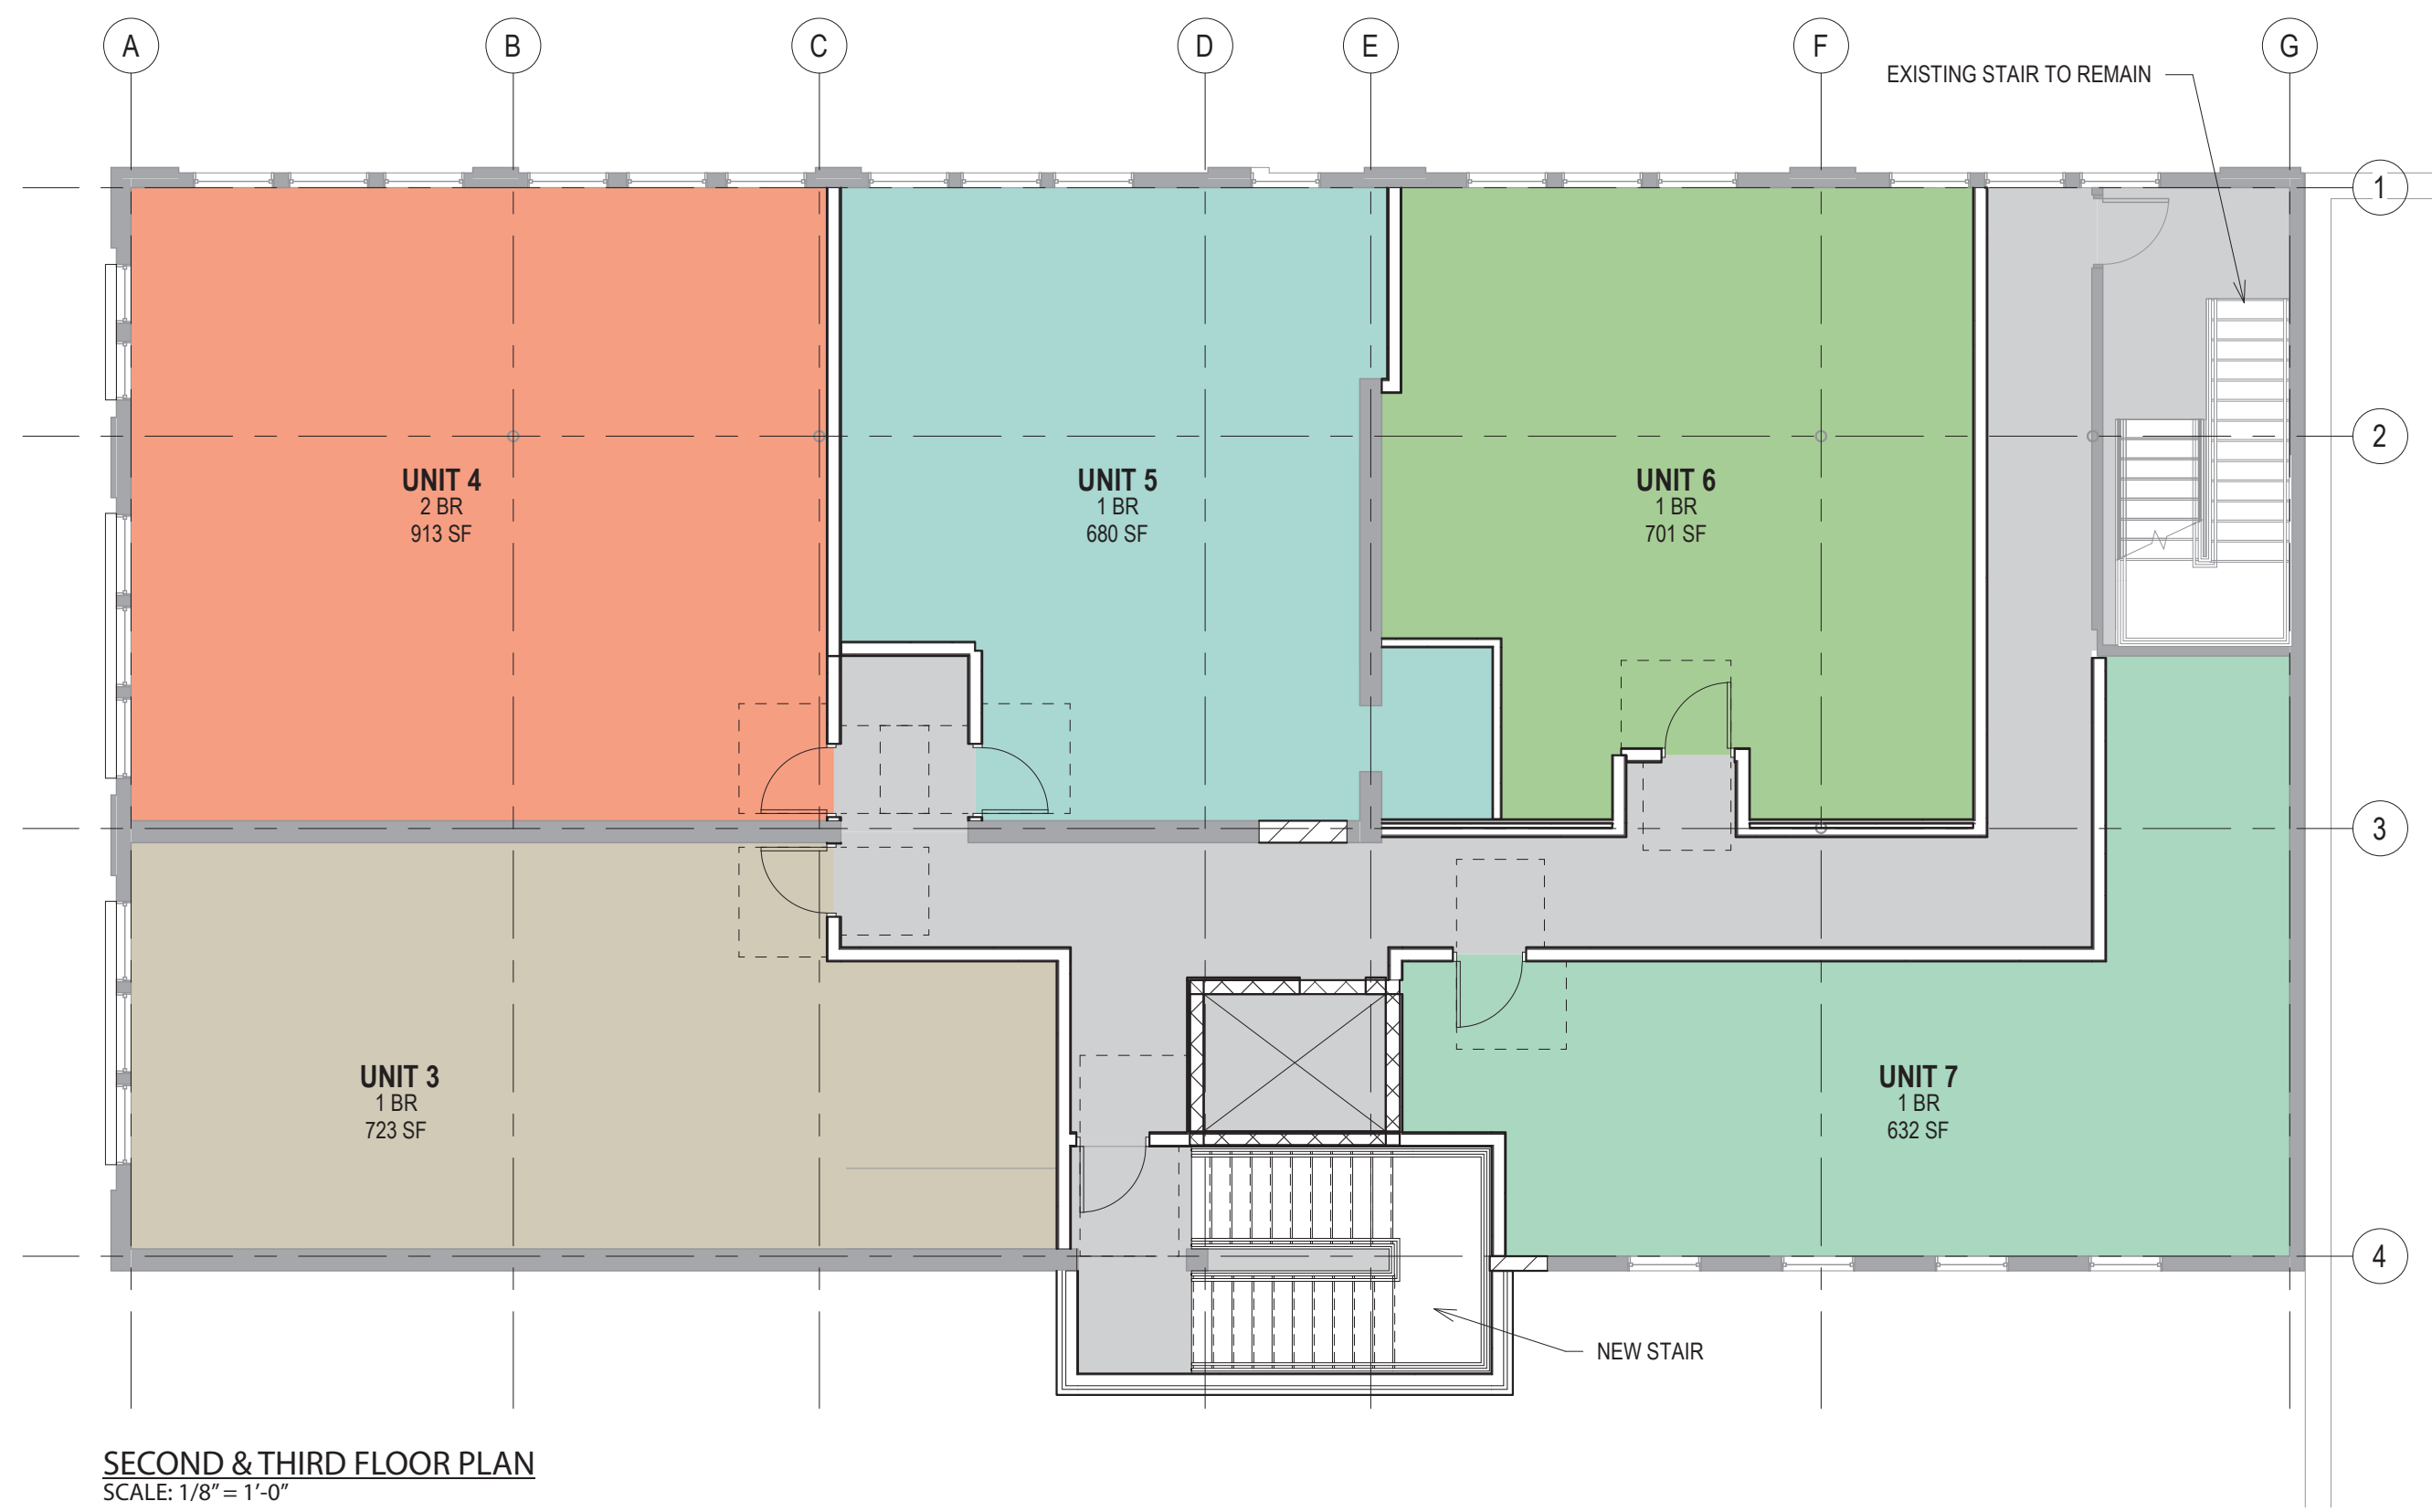

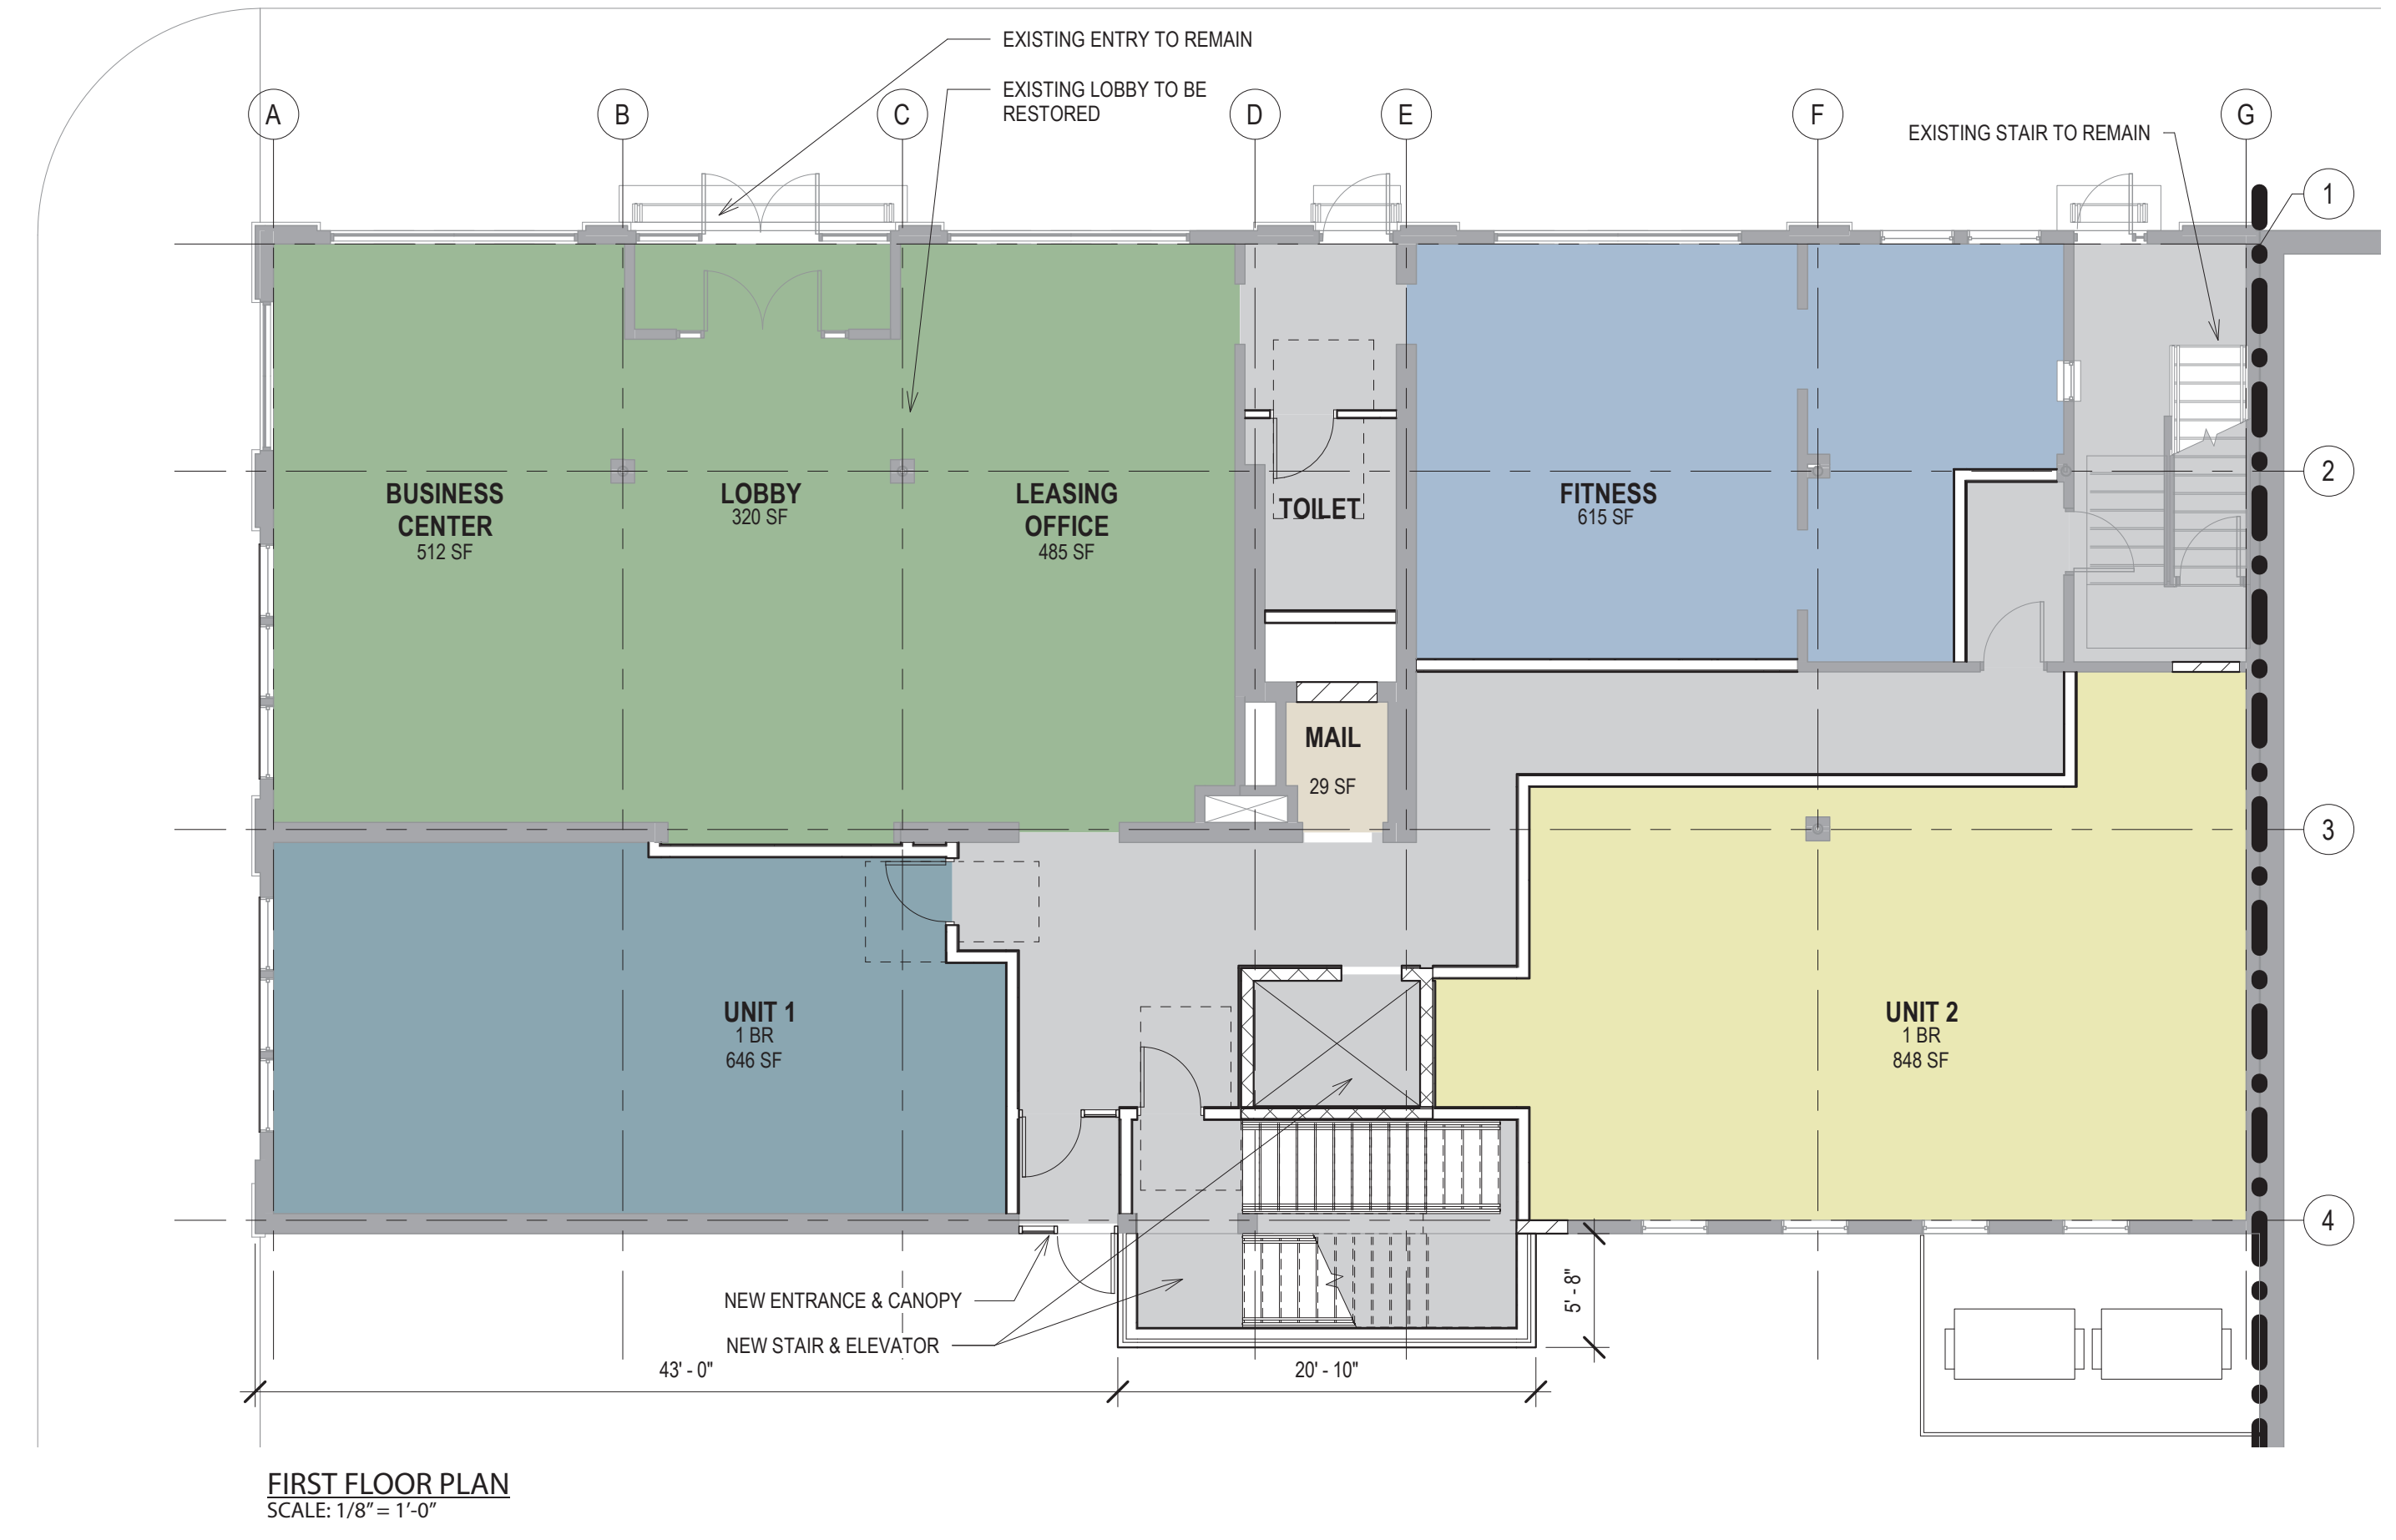

EXISTING WEST ELEVATION - FARWELL AVENUE




EXISTING SOUTH ELEVATION - ALBION STREET



EXISTING EAST ELEVATION




PROPOSED WEST ELEVATION - FARWELL AVENUE

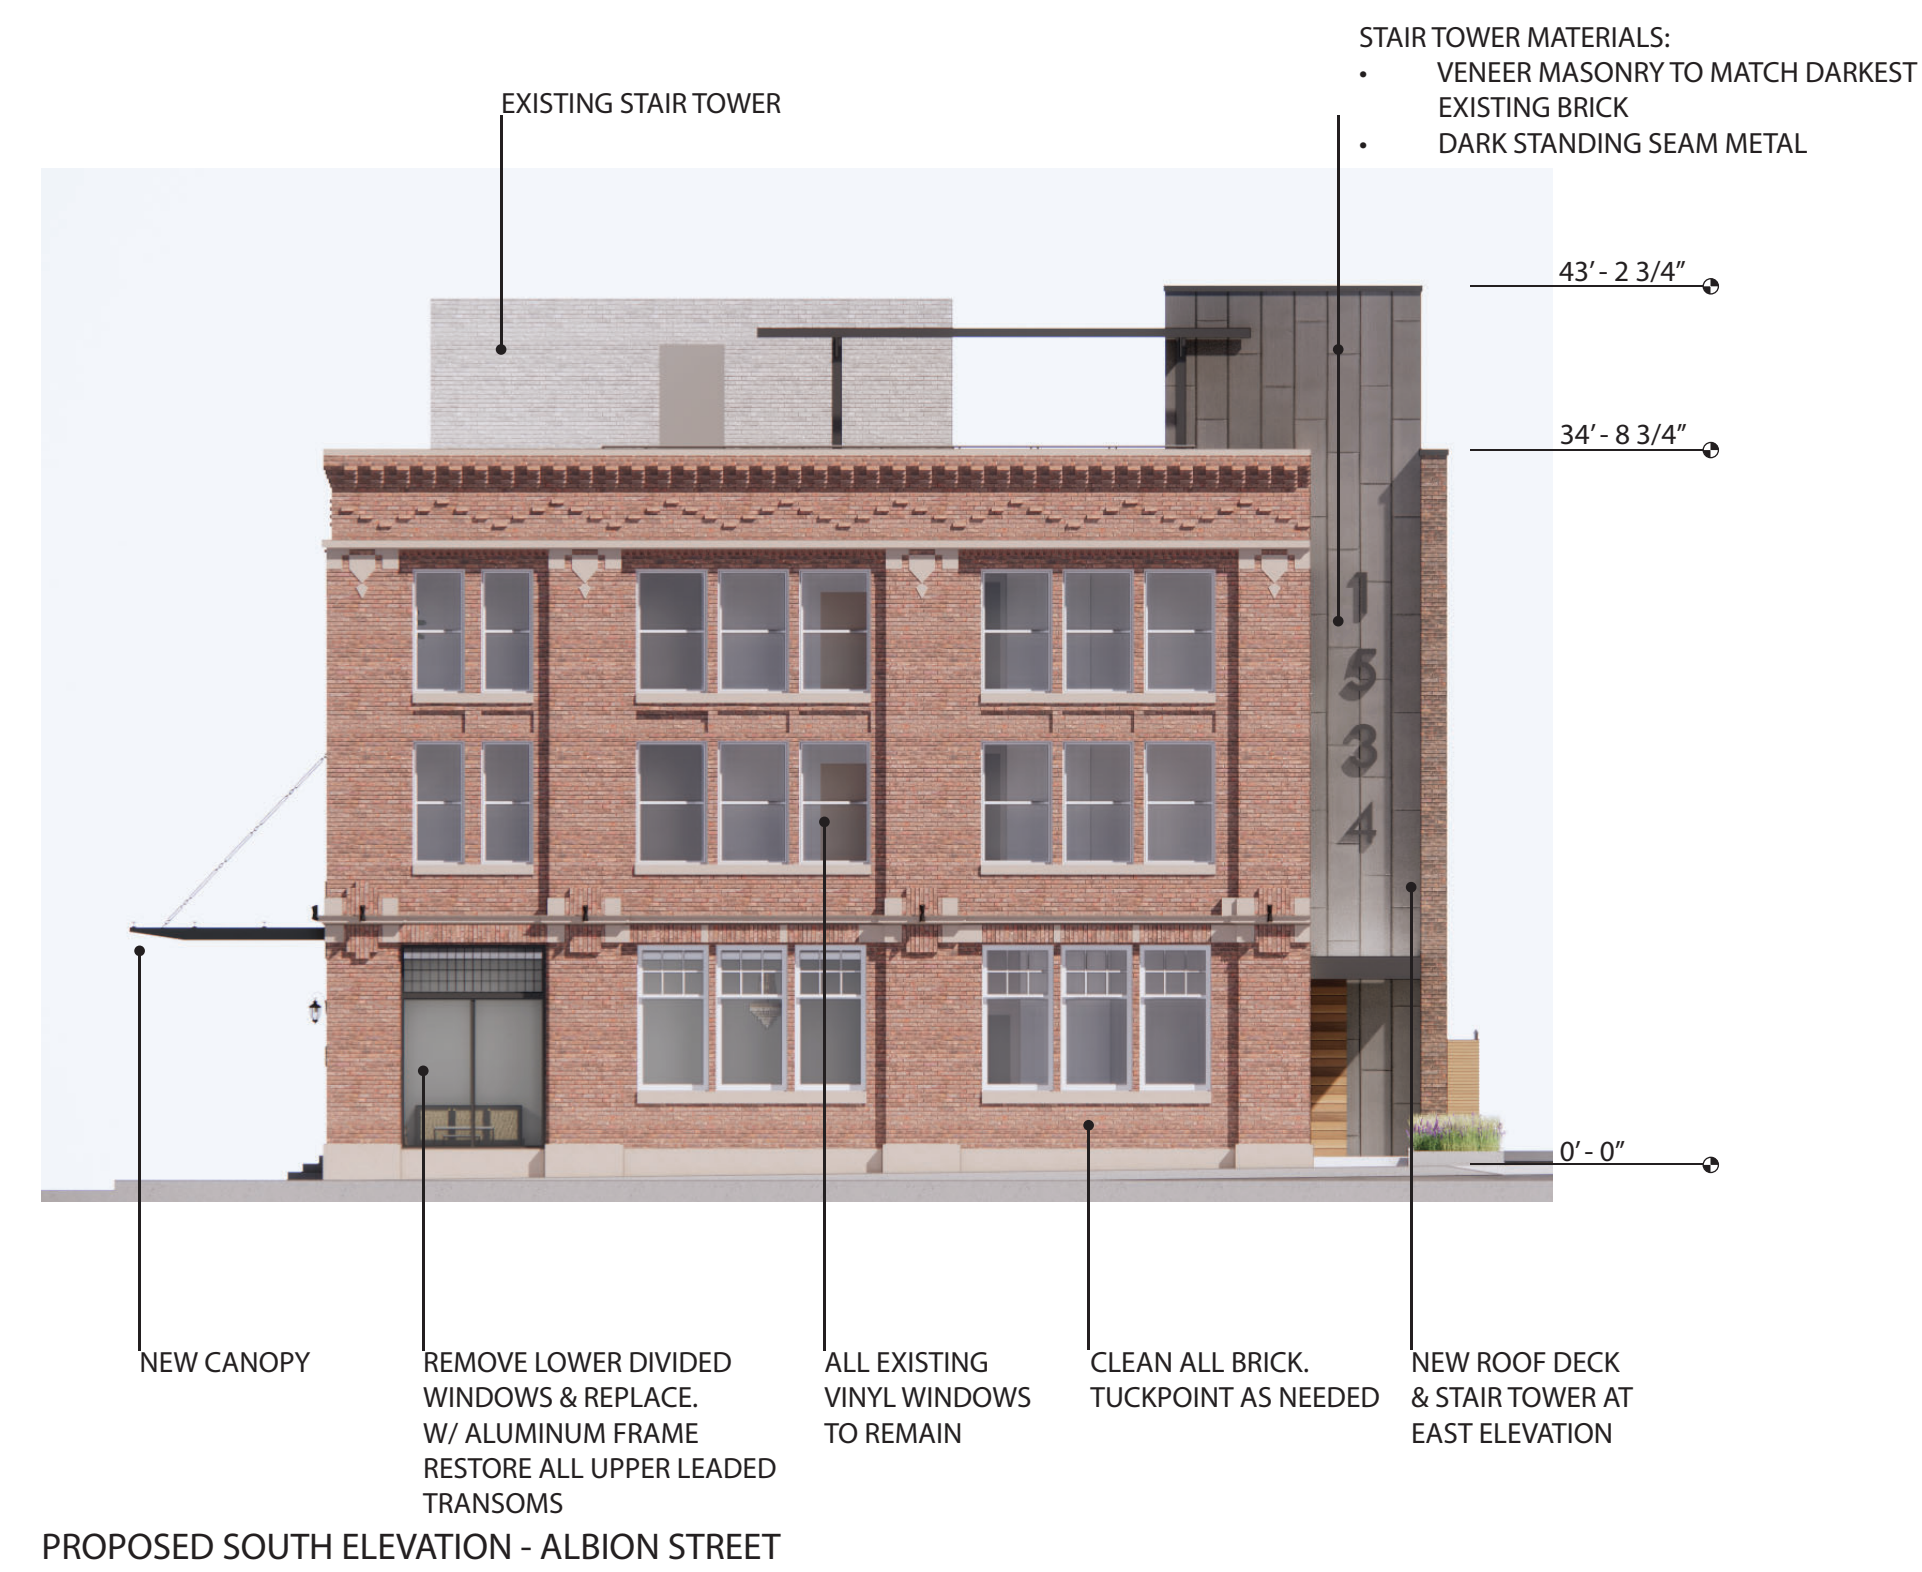

PROPOSED SOUTH ELEVATION - ALBION STREET



PROPOSED EAST ELEVATION

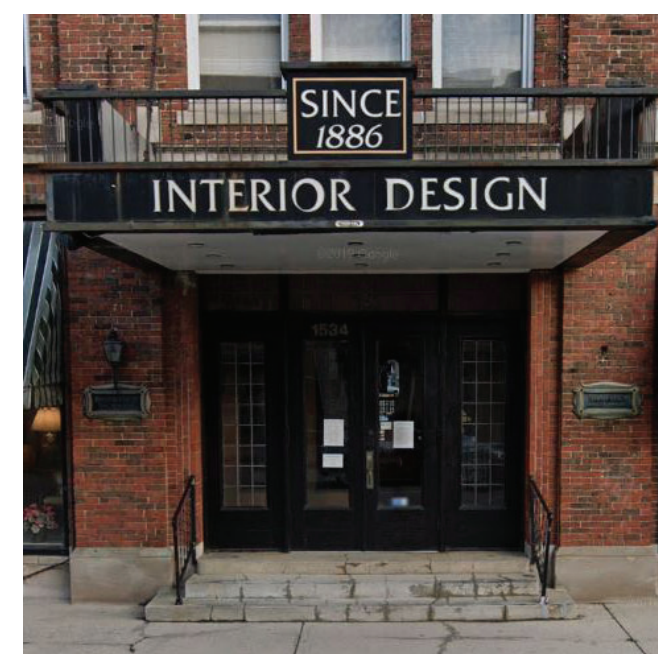

EXISTING CANOPY



EXISTING CANOPY DETAIL



EXISTING FABRIC AWNING



EXISTING MASONRY & WINDOWS



EXISTING DOORS & WINDOWS



EXISTING MASONRY