






CITY OF MILWAUKEE

DPW – Infrastructure Services Division – Transportation Operations

Regarding the recommendation for removal of stop control
on West Ohio Avenue at South 75th Street
and the installation of stop control
on South 75th Street at West Ohio Avenue.



-  = EXISTING STOP
-  = EXISTING YIELD
-  = SIGNAL
-  = REMOVAL OF STOP
-  = INSTALLATION OF STOP

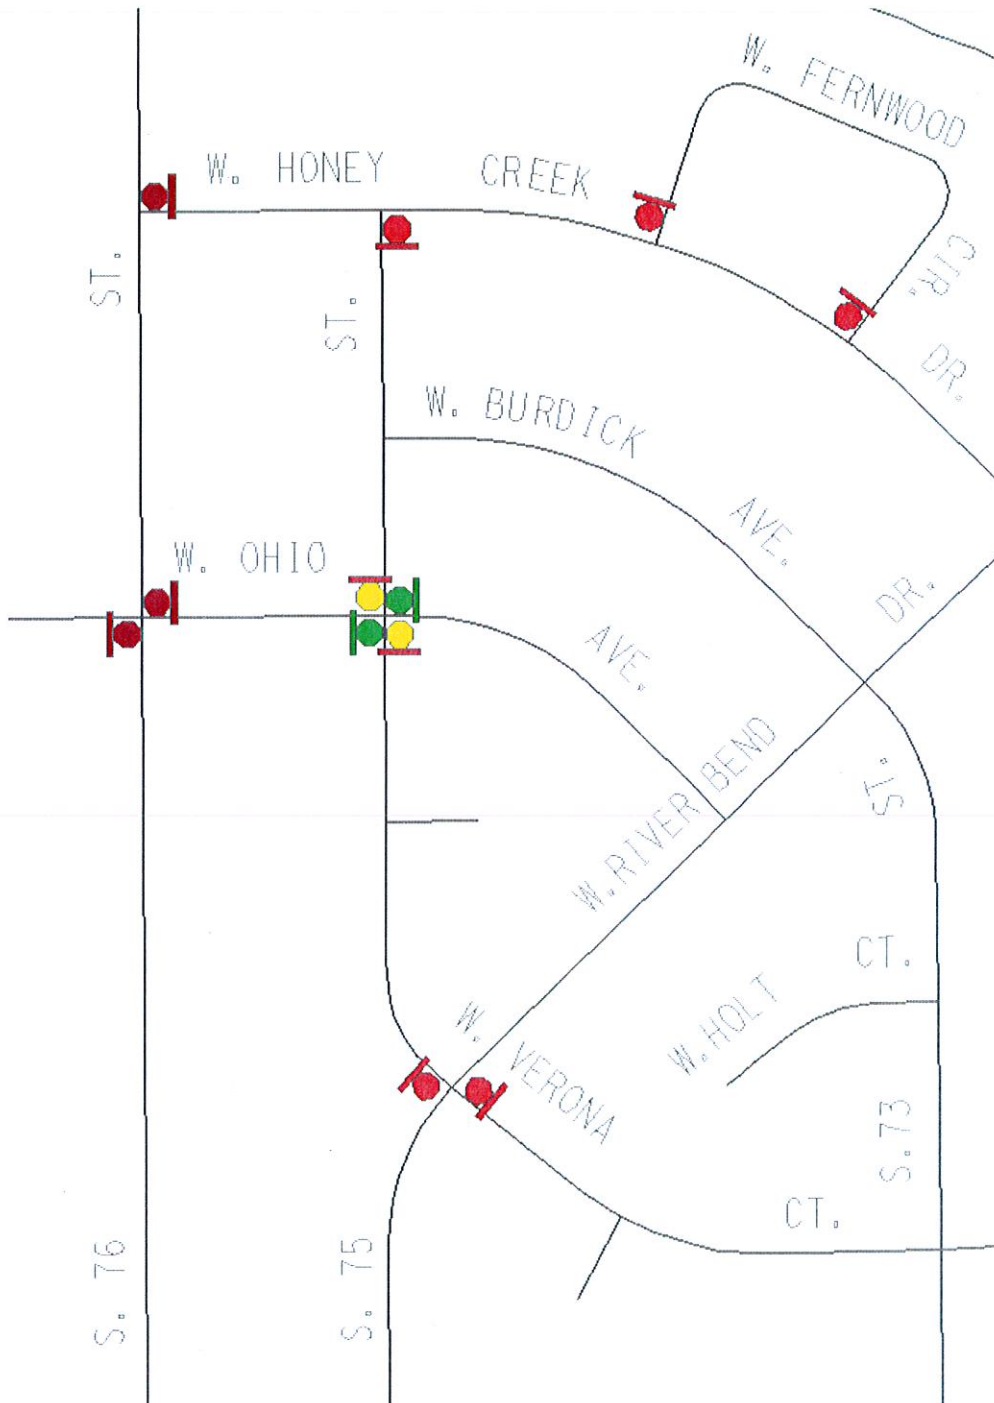


Exhibit A