


N.W. 1/4 SEC. 33, T.7N., R.22E.

429

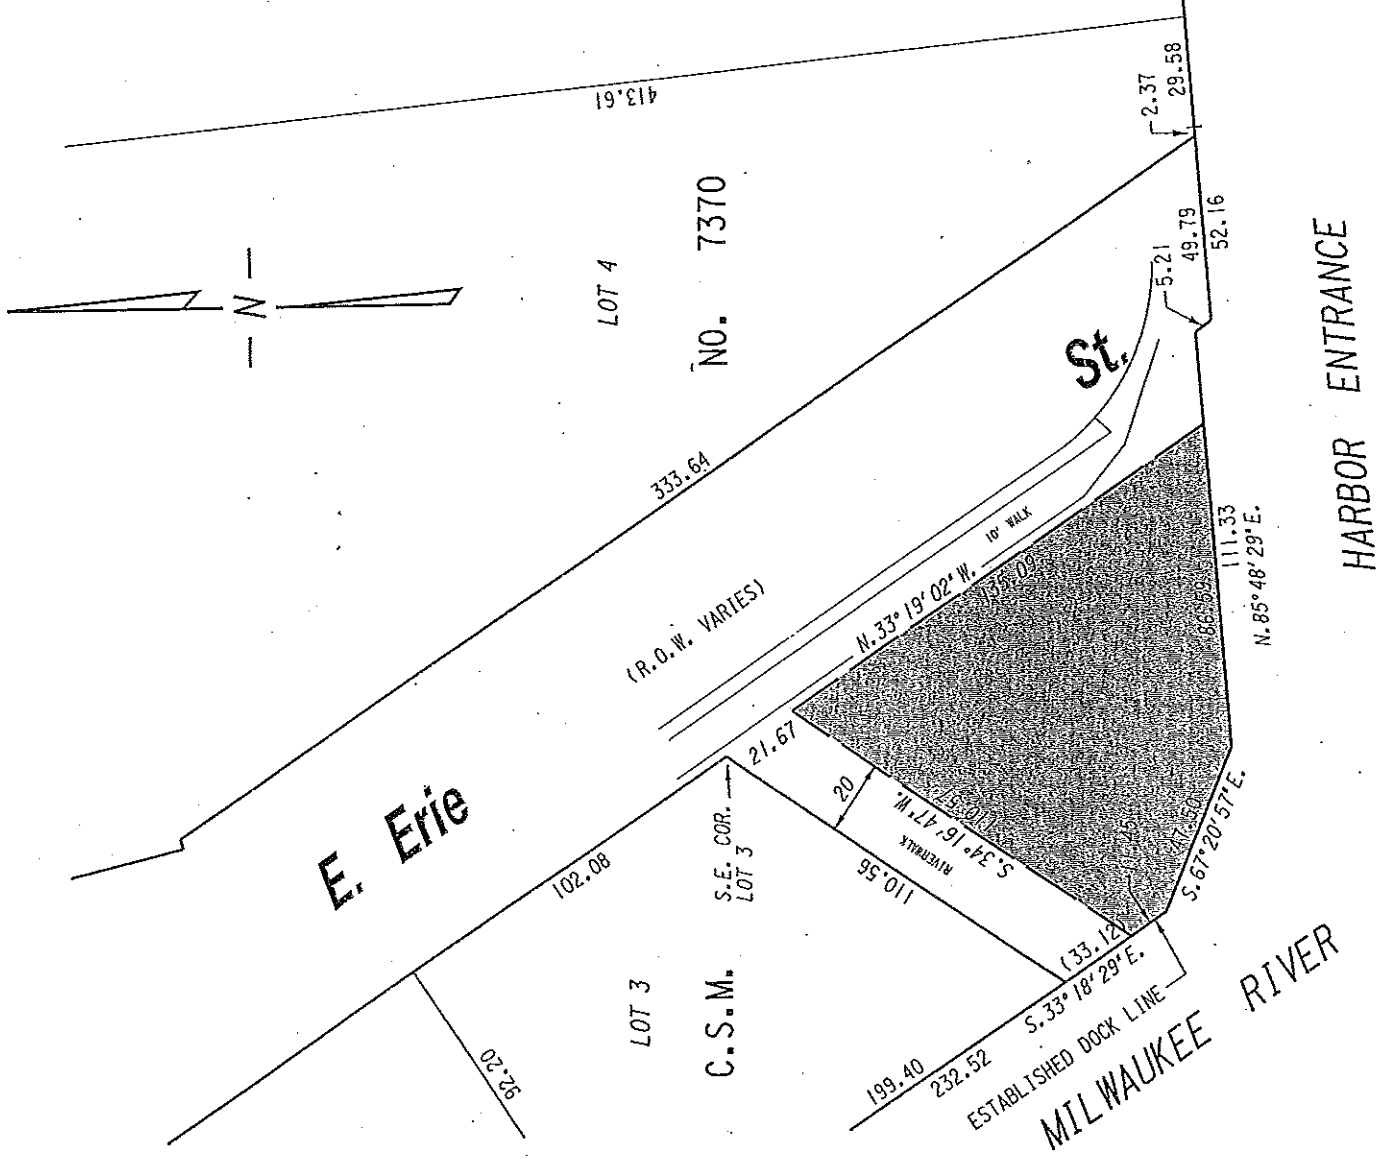

PUBLIC STREET  
RIGHT-OF-WAY TO BE  
DESIGNATED AS A  
PEDESTRIAN MALL

FILE NO. 100262  
INFRASTRUCTURE SERVICES DIVISION  
MILWAUKEE, WISCONSIN

ASSIGNED TO: W.E. FUCHS  
DRAWN BY: W.E.F.  
PROJECT/GRANT NO.:  
APPROVED BY:  
CH'K'D. BY: W.E. FUCHS  
DATE: JUNE 21, 2010  
SCALE: 1"=40'

Maureen Connell  
CENTRAL DRAFTING & RECORDS MANAGER  
ENGINEER