



CITY OF MILWAUKEE

DPW – Infrastructure Services Division – Transportation Operations

Regarding the recommendation for installation of all-way stop control
on West Stack Drive and South 53rd Street.



-  = EXISTING STOP
-  = NEW STOP

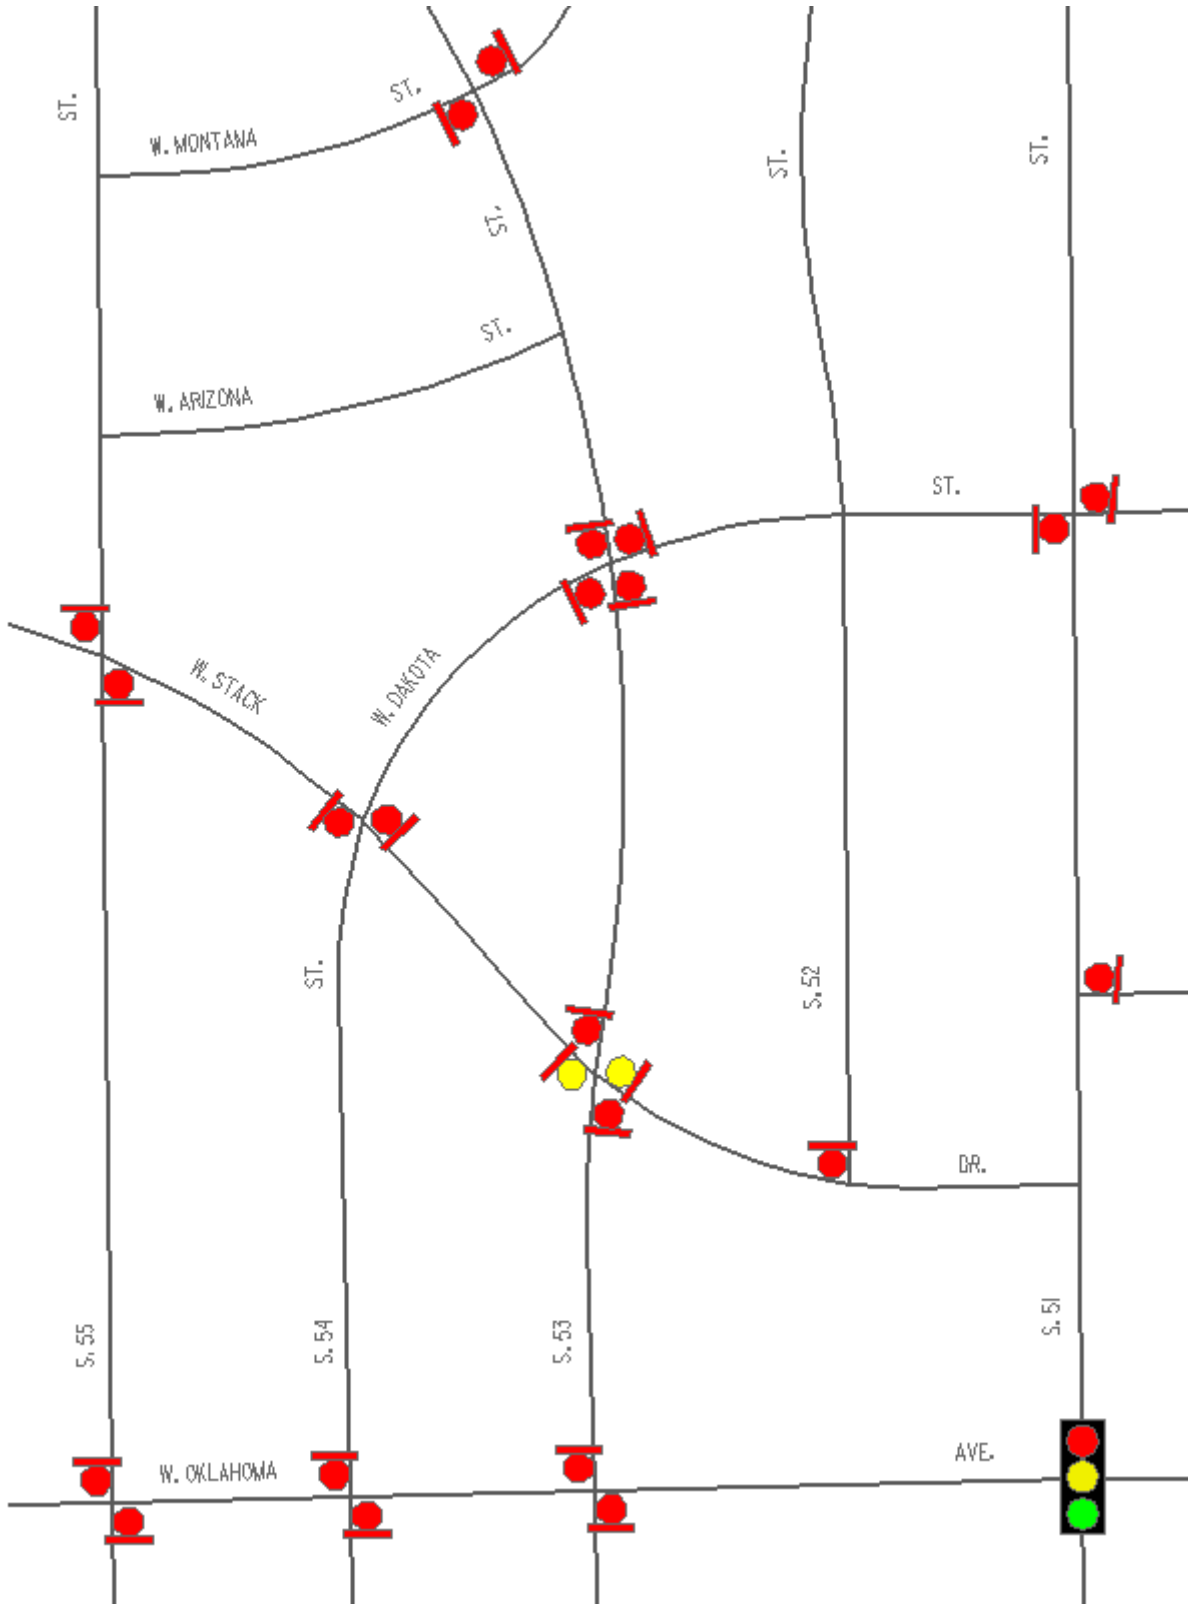


Exhibit A