



# CITY OF MILWAUKEE

DPW – Infrastructure Services Division – Transportation Operations

Regarding the recommendation for installation of all-way stop control  
at West Melvina Street and North 68<sup>th</sup> Street.



-  = EXISTING STOP
-  = NEW STOP

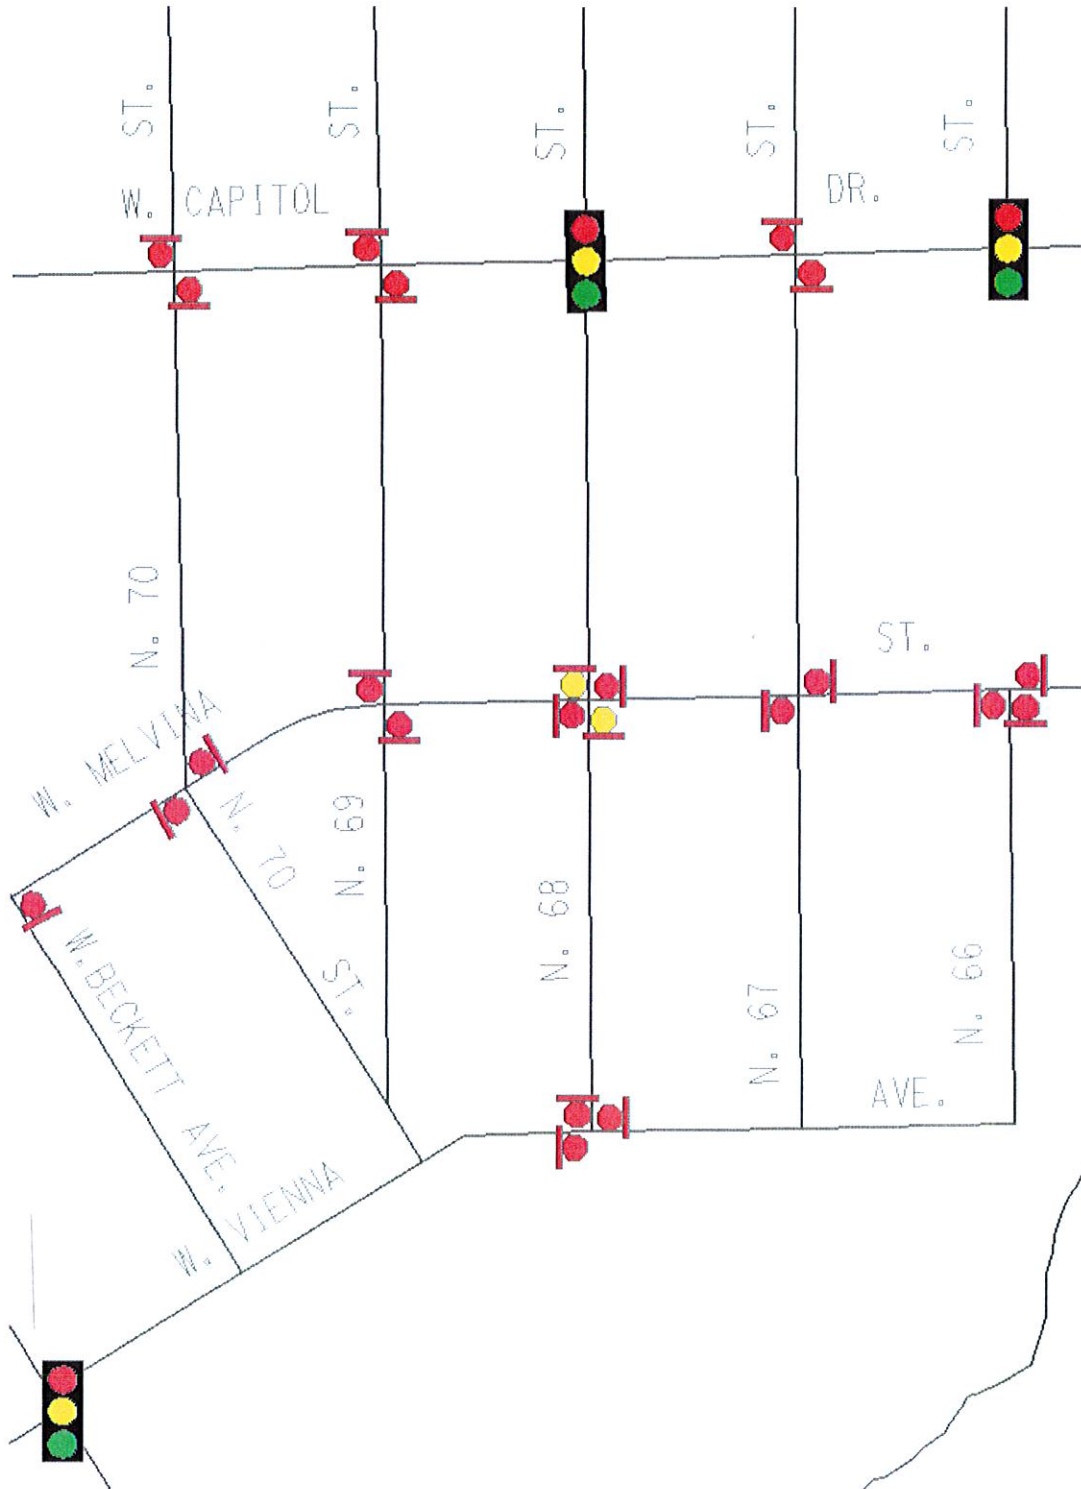


Exhibit A