


LANDSCAPE SCHEDULE (27th Street)

SYMBOL	QUAN.	COMMON NAME	BOTANICAL NAME	SIZE
CANOPY TREES				
HL		STREET KEEPER HONEYLOCUST	GLEDITSIA TRIACANTHOS 'DRAVES'	2.5" CALIPER
SHRUBS				
DW		ARCTIC FIRE DOGWOOD	CORONUS STOLONIFERA 'FARROW'	24" TALL
BW		GRAHAM BLANDY BOXWOOD	BUXUS SEMERVIRENS 'GRAHAM BLANDY'	24" TALL
GF		GOLDFLAME SPIREA	SPIREA JAPONICA 'GOLDFLAME'	20"-24" TALL
EU		DWARF WINGED EUONYMUS	EUONYMUS ALATUS 'COMPACTUS'	18"-20" TALL
SP		ANTHONY WATERER SPIREA	SPIRAEA JAPONICA 'ANTHONY WATERER'	8"-12" TALL

SOUTH 27th STREET

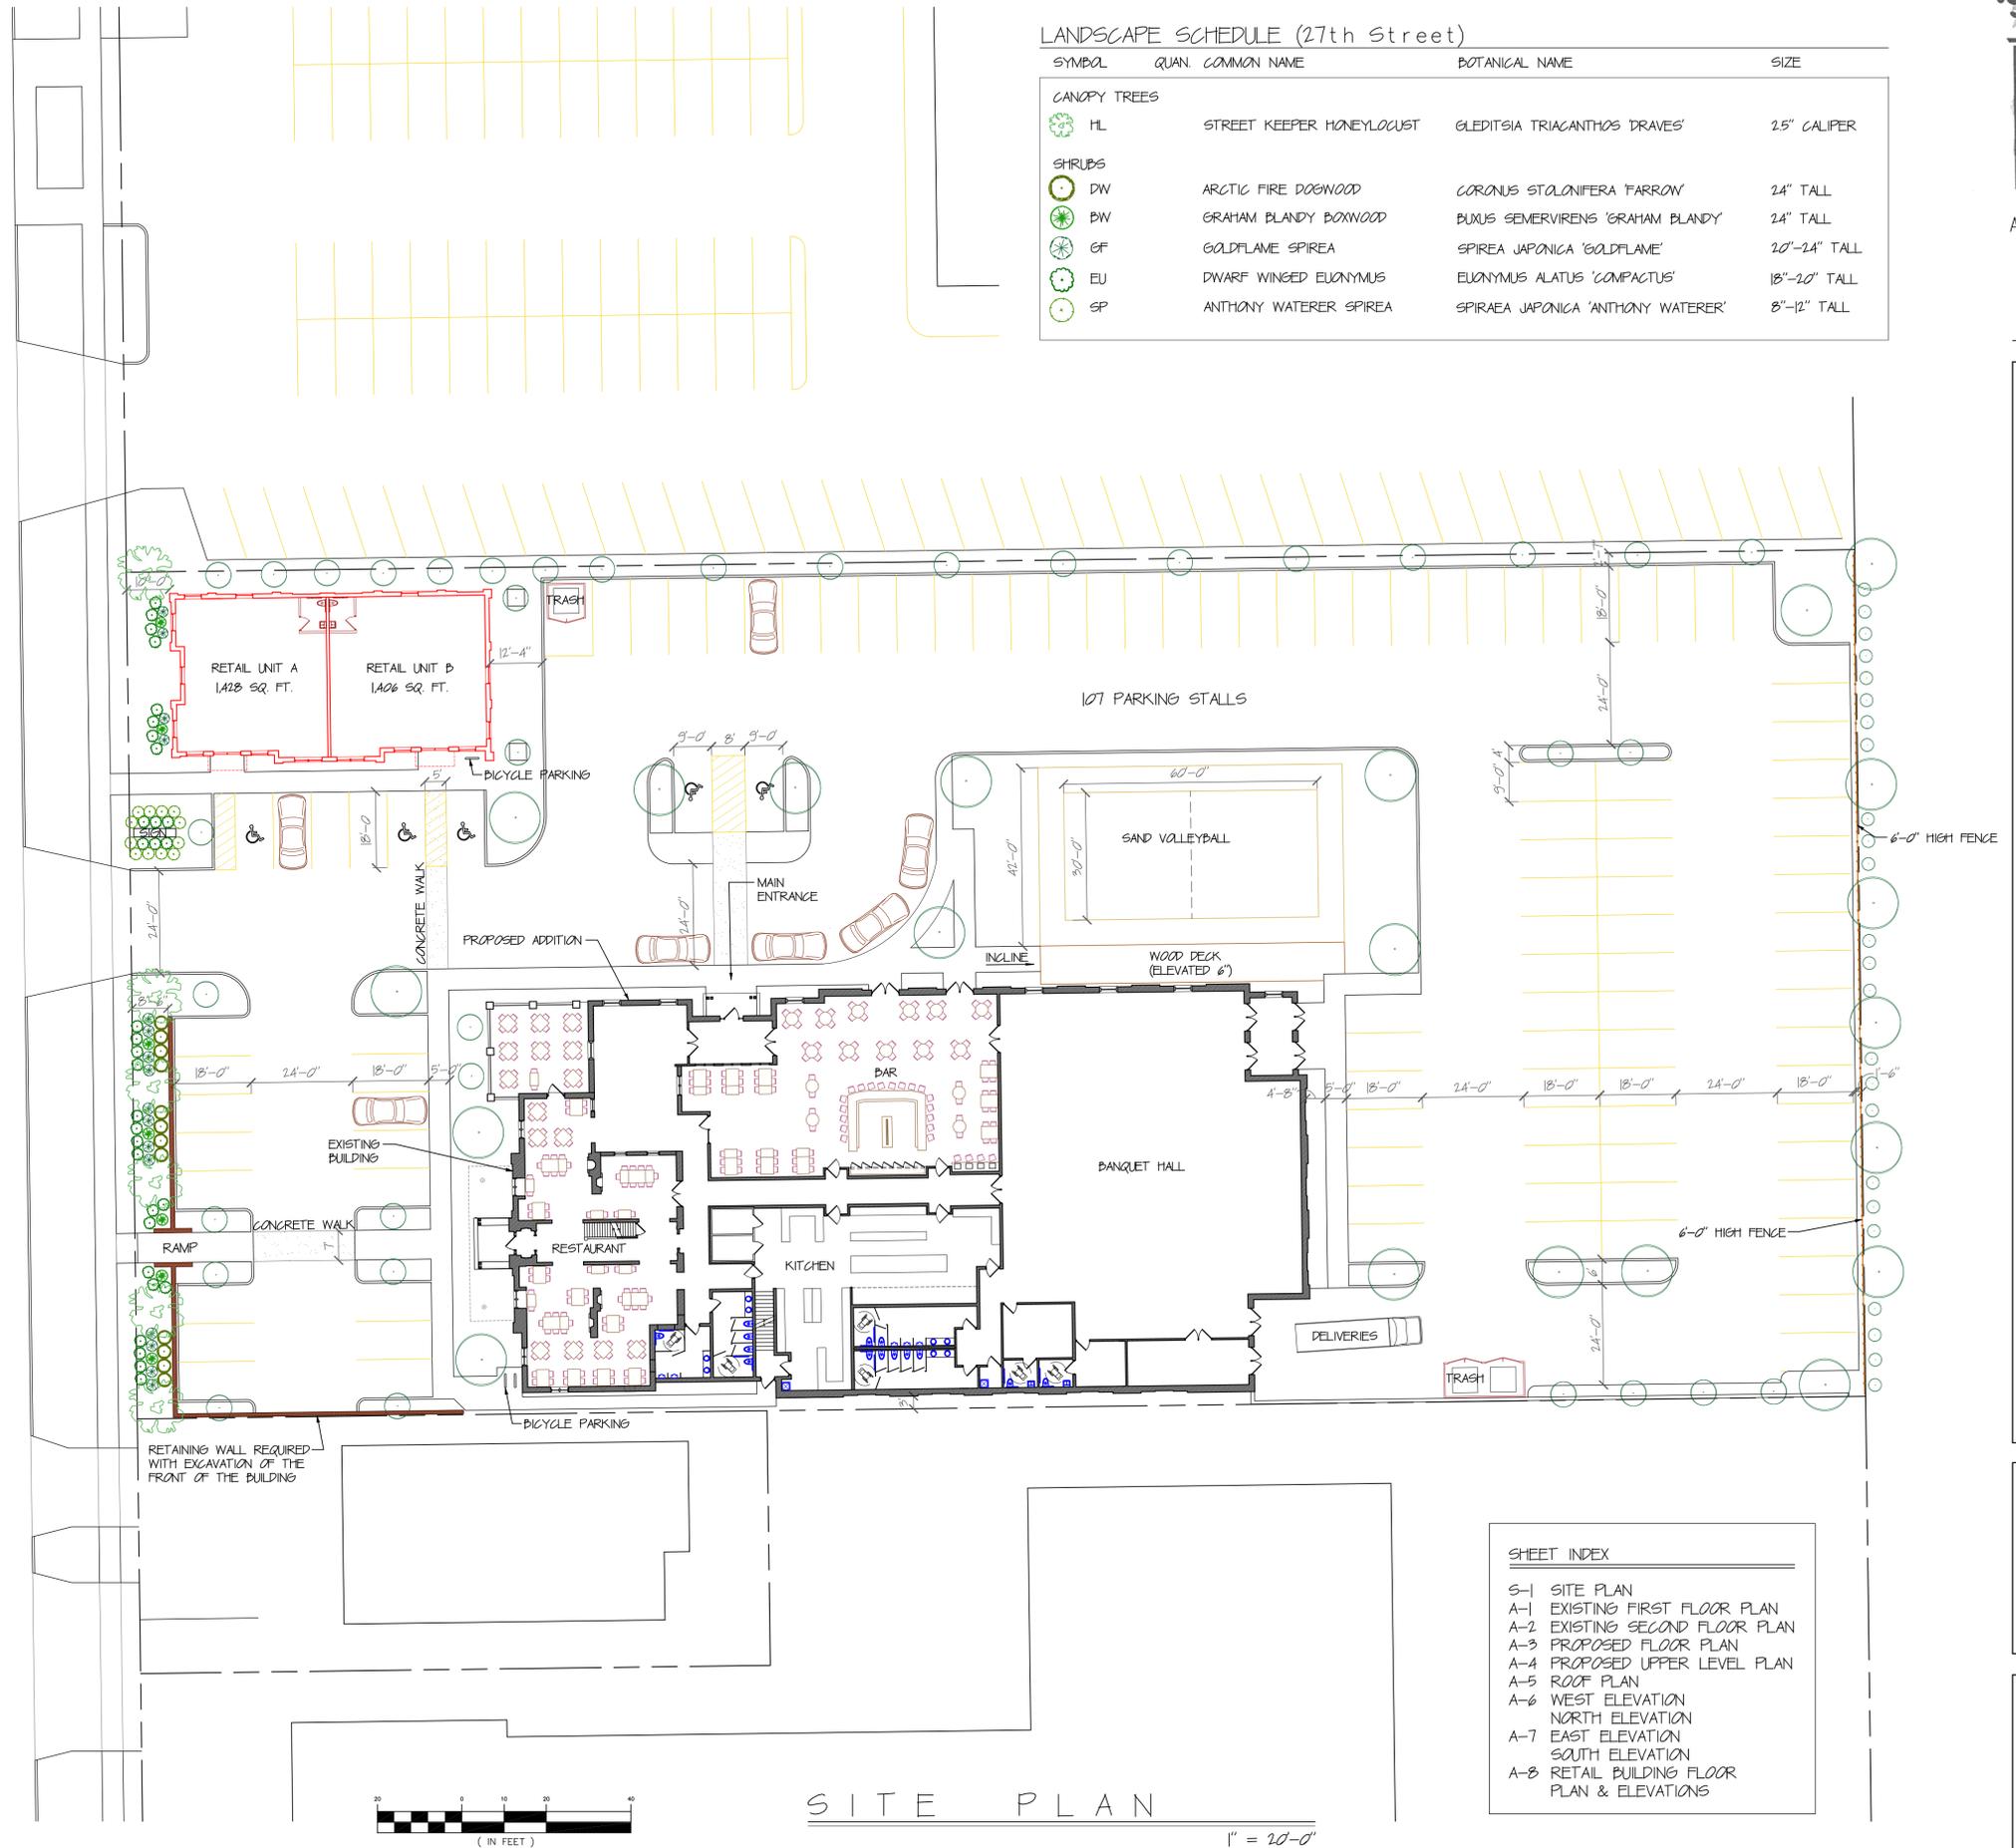


SHEET INDEX

S-1	SITE PLAN
A-1	EXISTING FIRST FLOOR PLAN
A-2	EXISTING SECOND FLOOR PLAN
A-3	PROPOSED FLOOR PLAN
A-4	PROPOSED UPPER LEVEL PLAN
A-5	ROOF PLAN
A-6	WEST ELEVATION
A-7	NORTH ELEVATION
A-8	EAST ELEVATION
A-9	SOUTH ELEVATION
A-10	RETAIL BUILDING FLOOR PLAN & ELEVATIONS

SITE PLAN
1" = 20'-0"



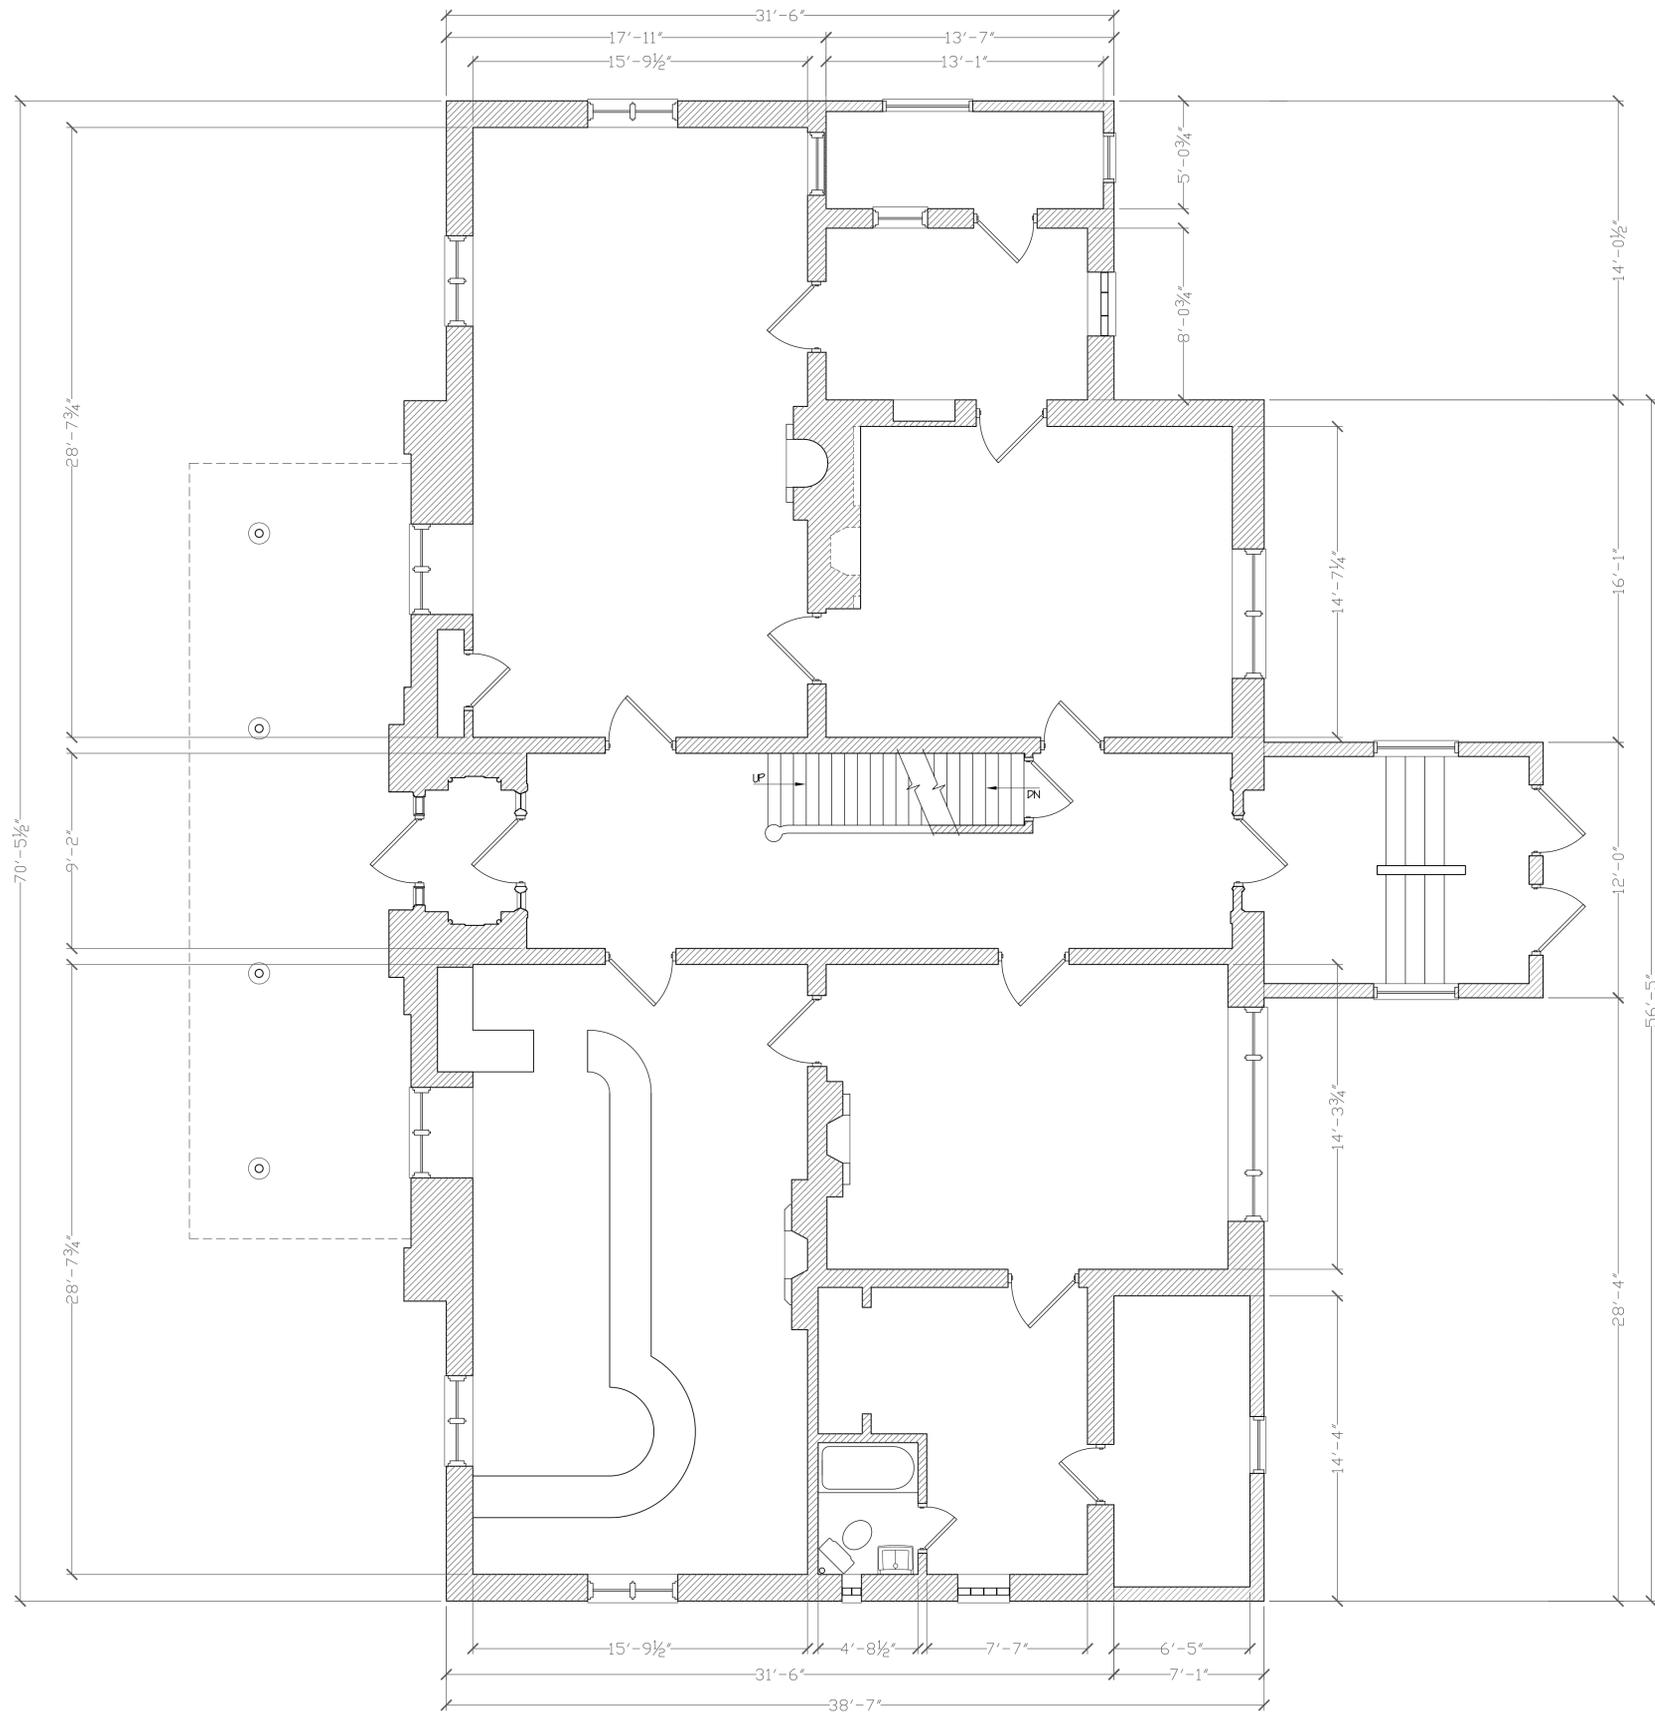

EXISTING MAIN LEVEL FLOOR PLAN


1/4" = 1'-0"



06-17-25

EXISTING
FIRST FLOOR

A-1

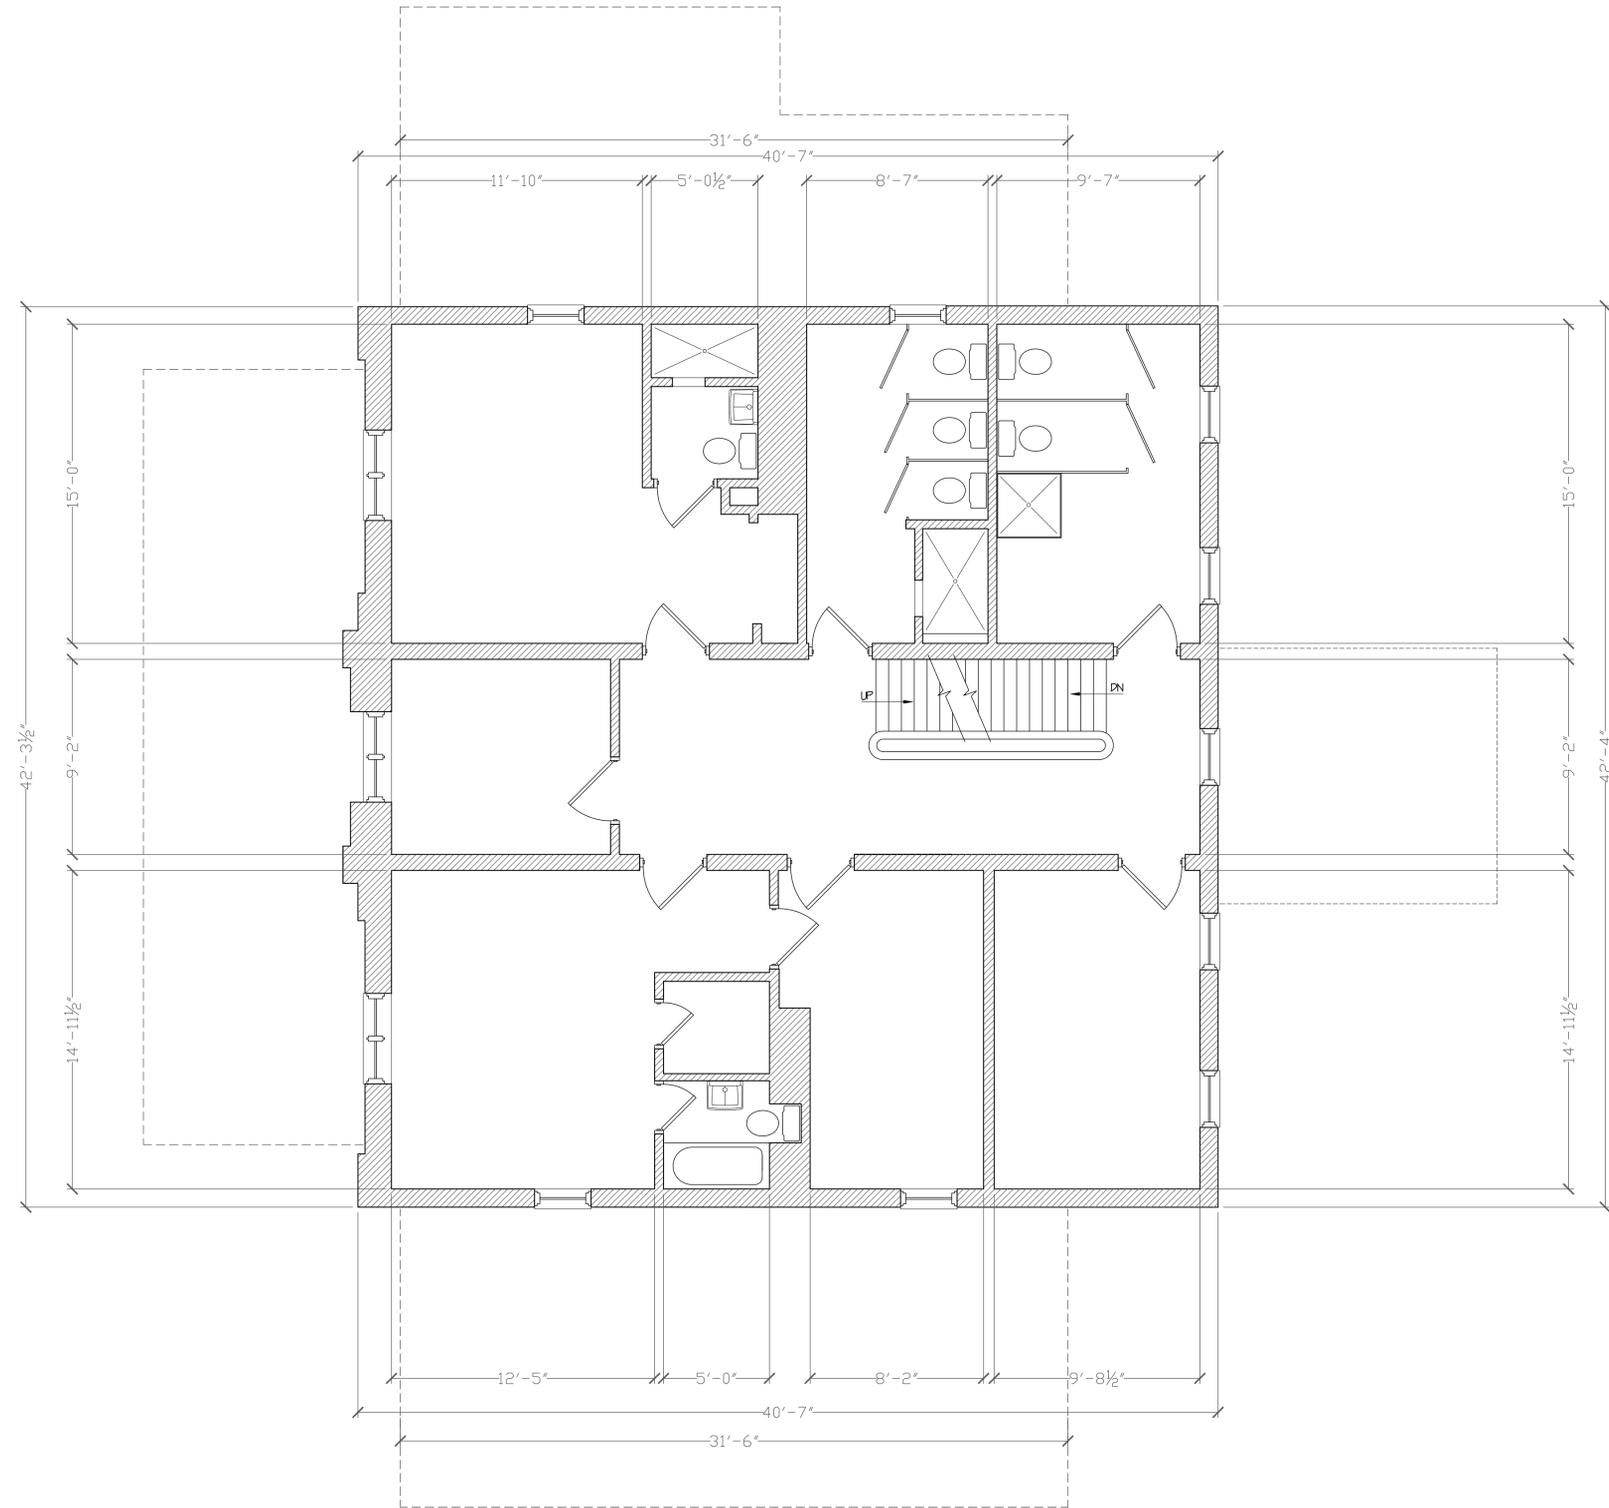

EXISTING SECOND LEVEL FLOOR PLAN


1/4" = 1'-0"



06-17-25

EXISTING
SECOND FLOOR

A-2

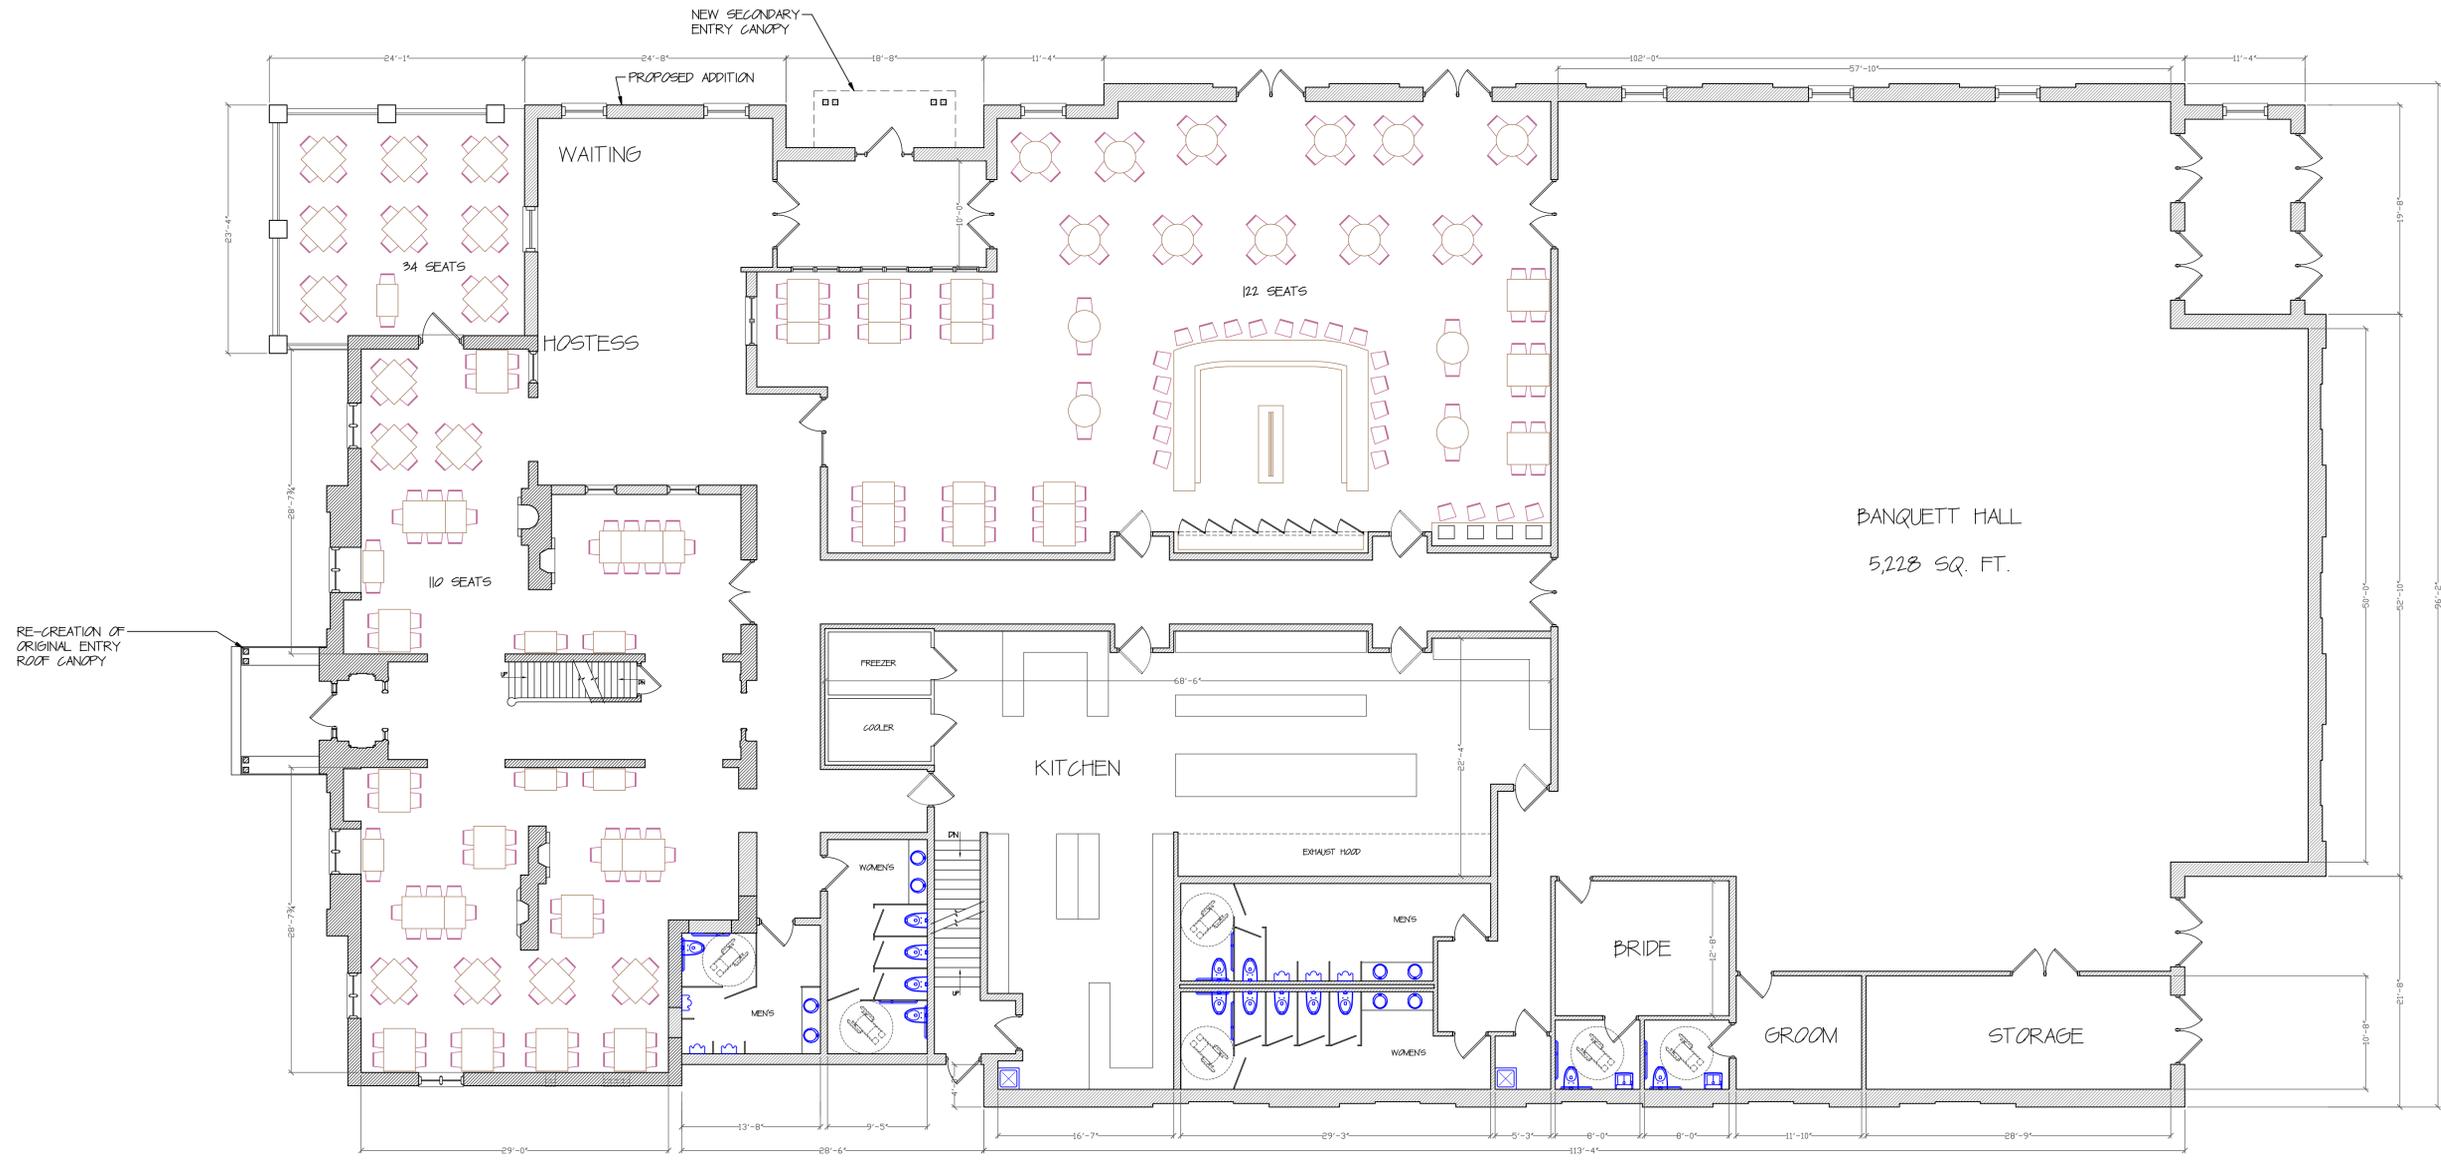


PROPOSED MAIN LEVEL FLOOR PLAN

EXISTING BUILDING: 2,426 SQUARE FEET
BUILDING ADDITION: 14,456 SQUARE FEET
TOTAL FOOTPRINT: 16,882 SQUARE FEET

1/8" = 1'-0"



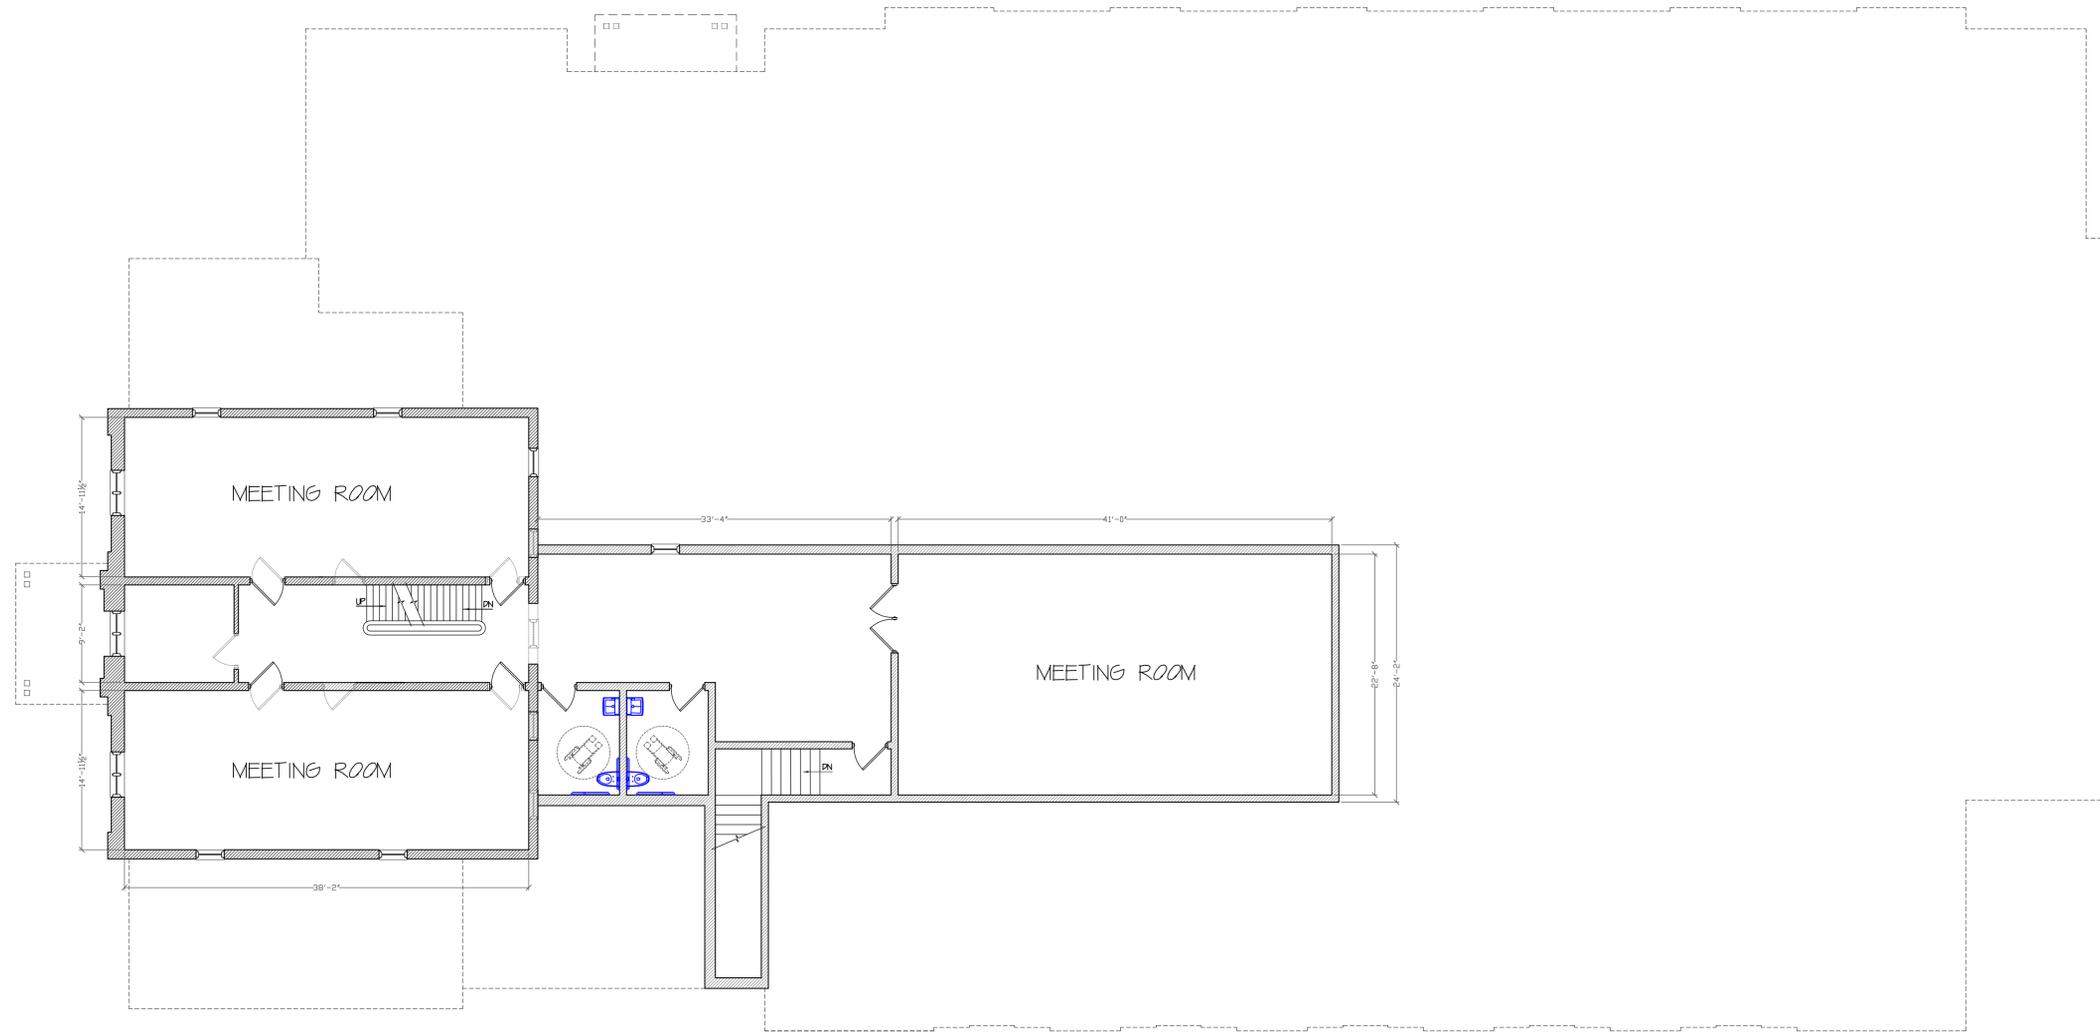

PROPOSED UPPER LEVEL FLOOR PLAN
1/8" = 1'-0"




PROPERTY REDEVELOPMENT
374 S. 27TH Street
Milwaukee, WI 53221

06-17-25

PROPOSED
UPPER LEVEL

A-4

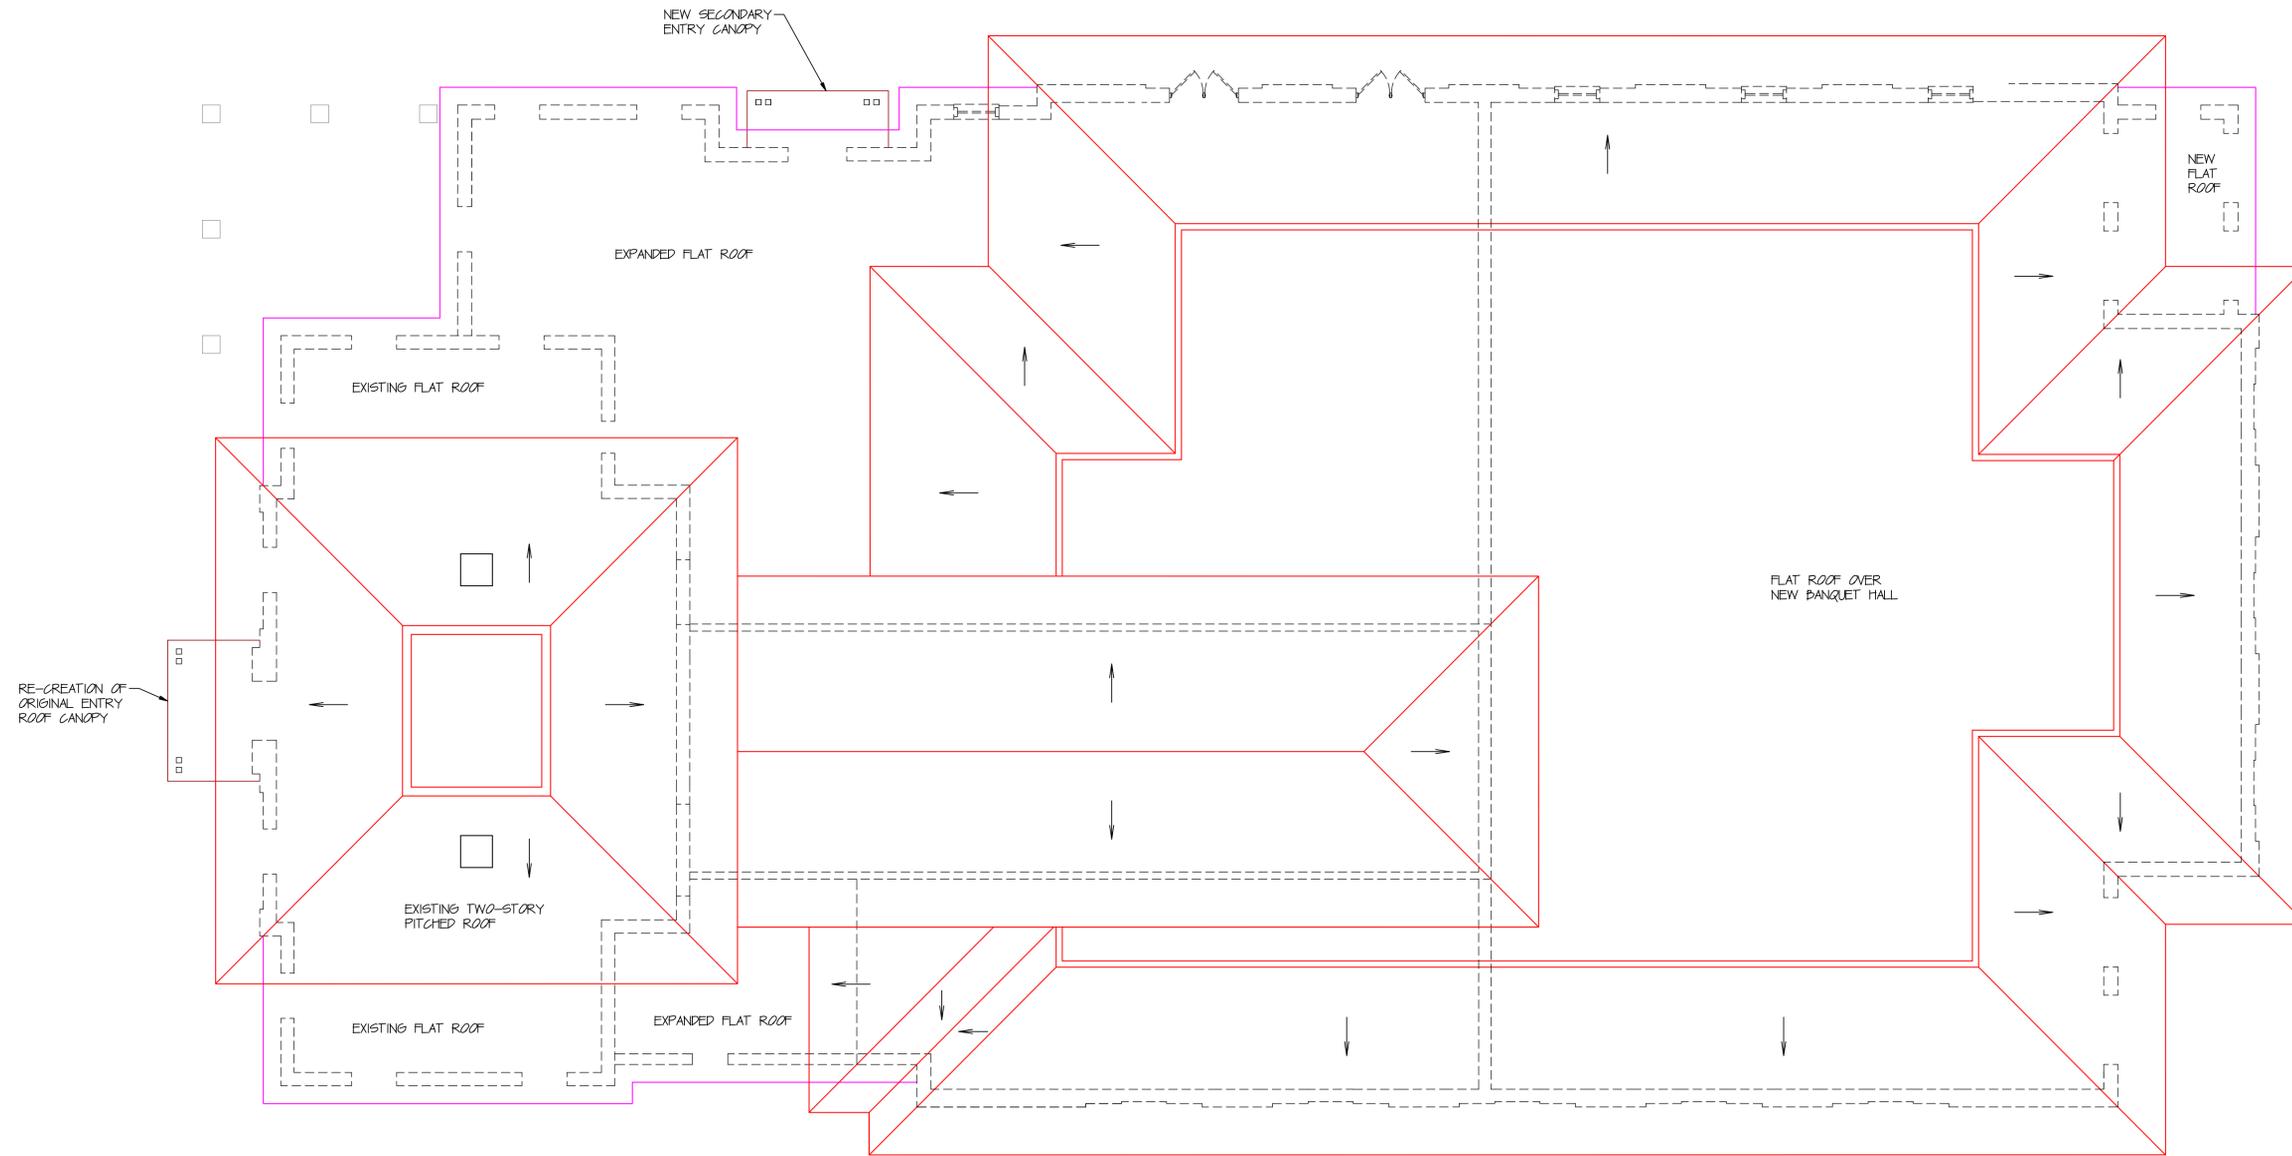

ROOF PLAN


1/8" = 1'-0"






WEST ELEVATION

$\frac{1}{8}'' = 1'-0''$

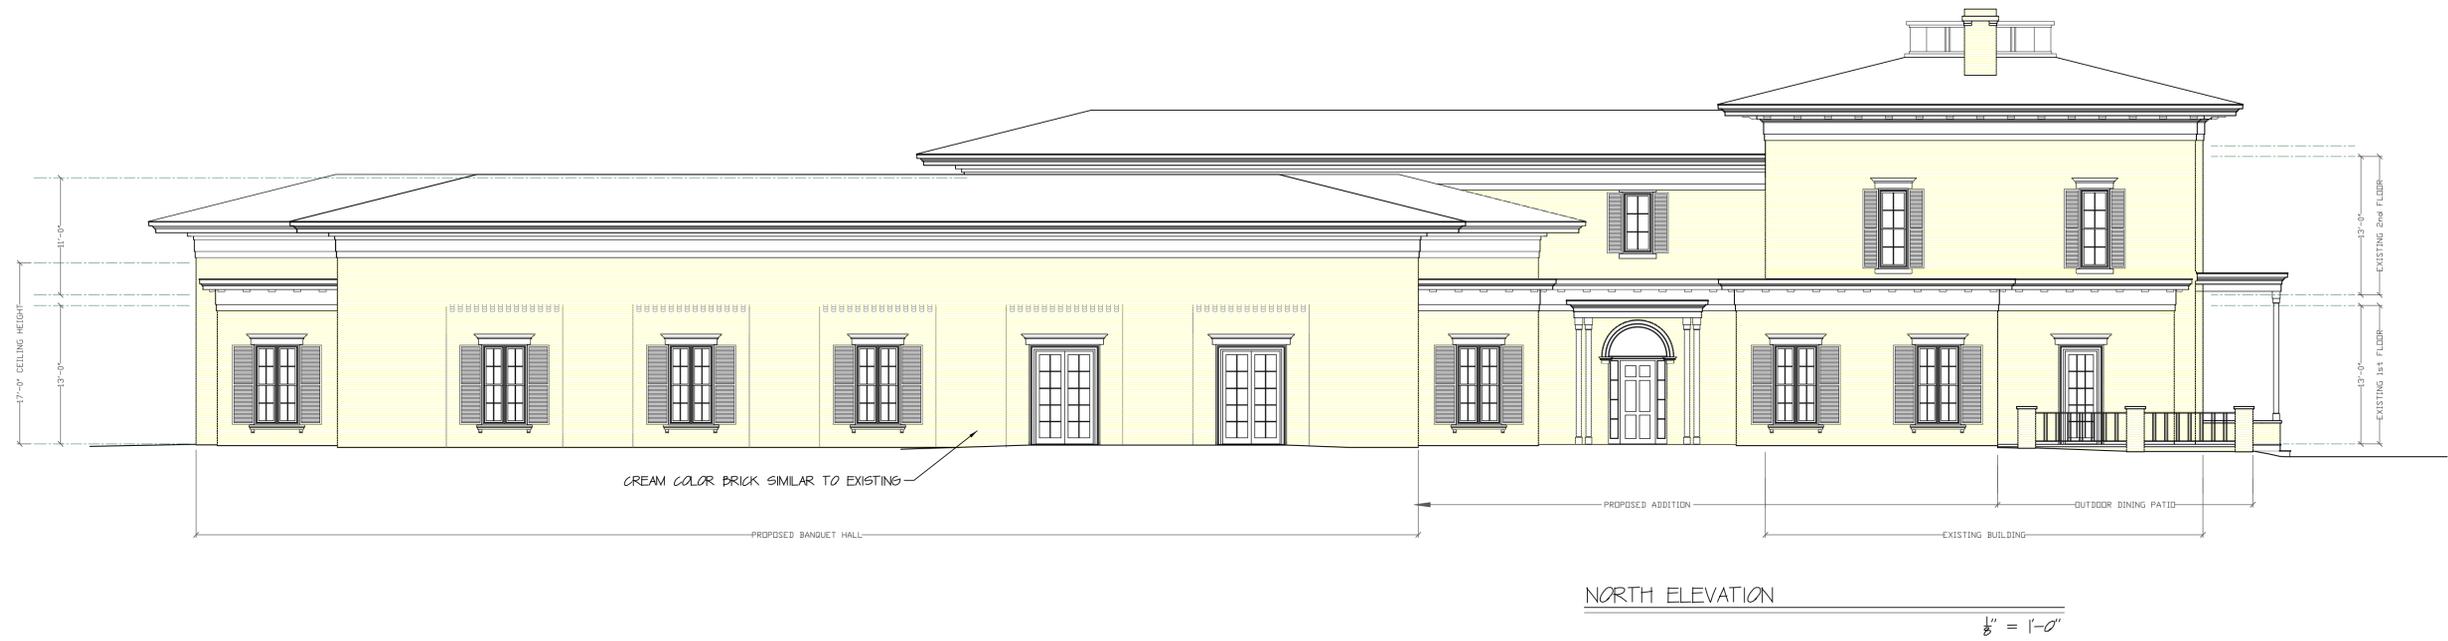


NORTH ELEVATION

$\frac{1}{8}'' = 1'-0''$

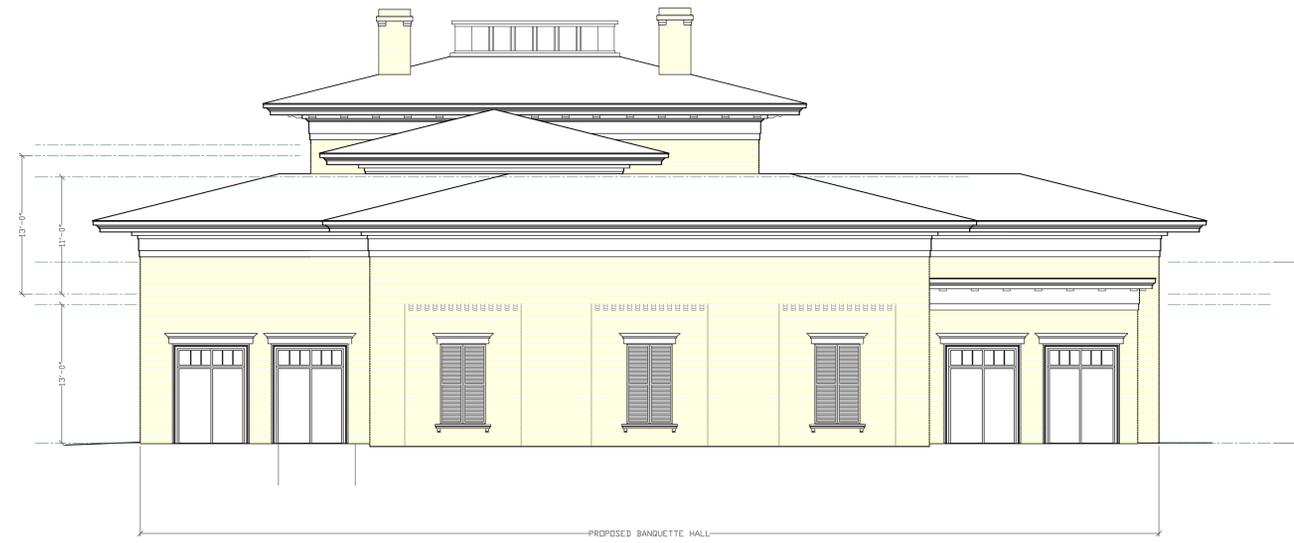


EAST ELEVATION

$\frac{1}{8}'' = 1'-0''$

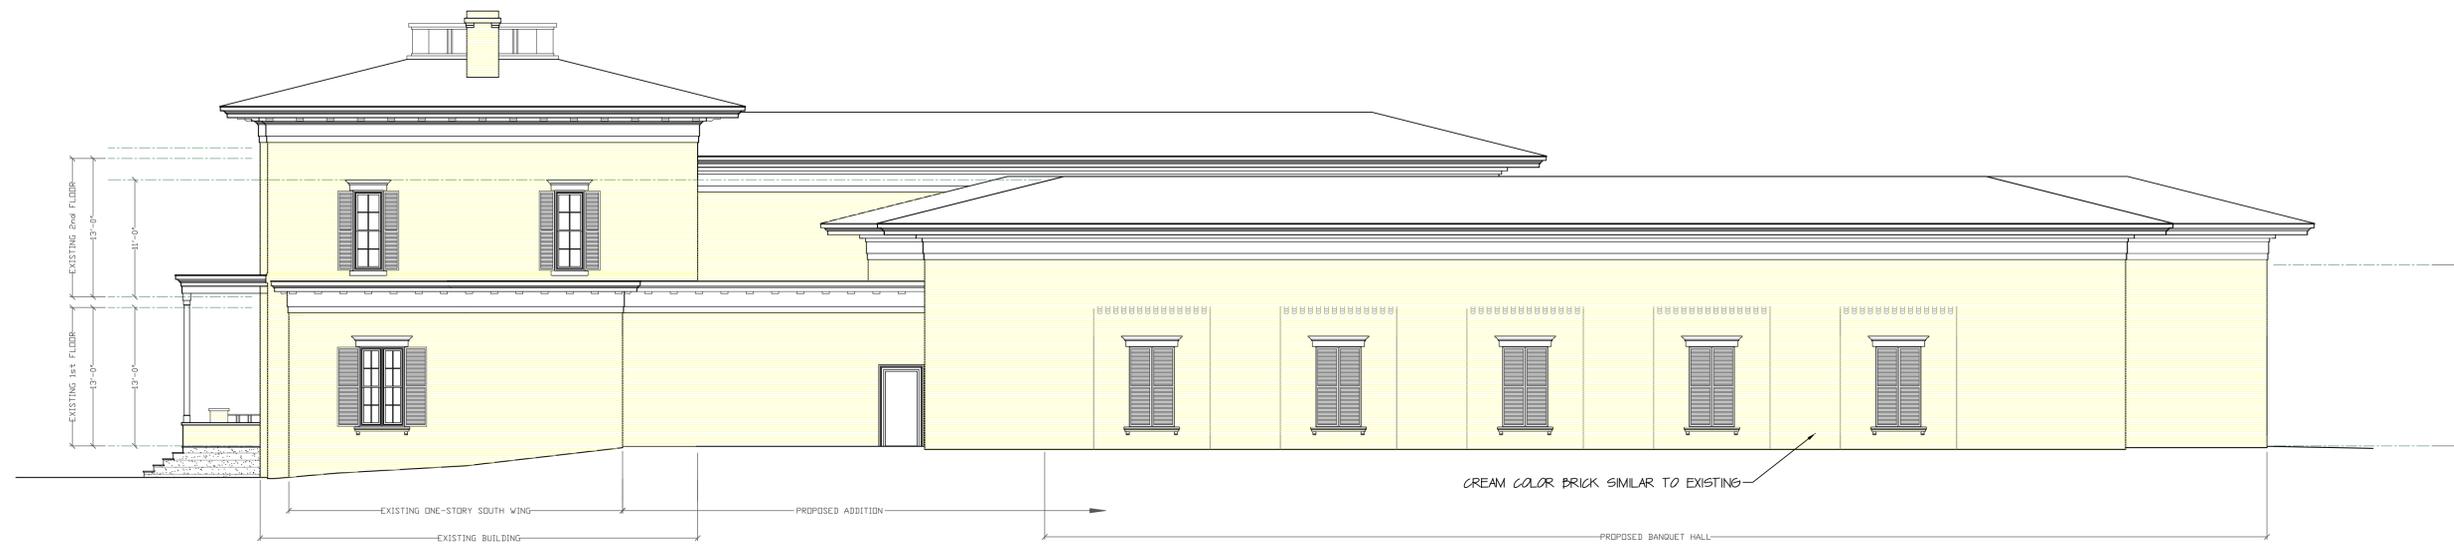

SOUTH ELEVATION


$\frac{1}{8}'' = 1'-0''$

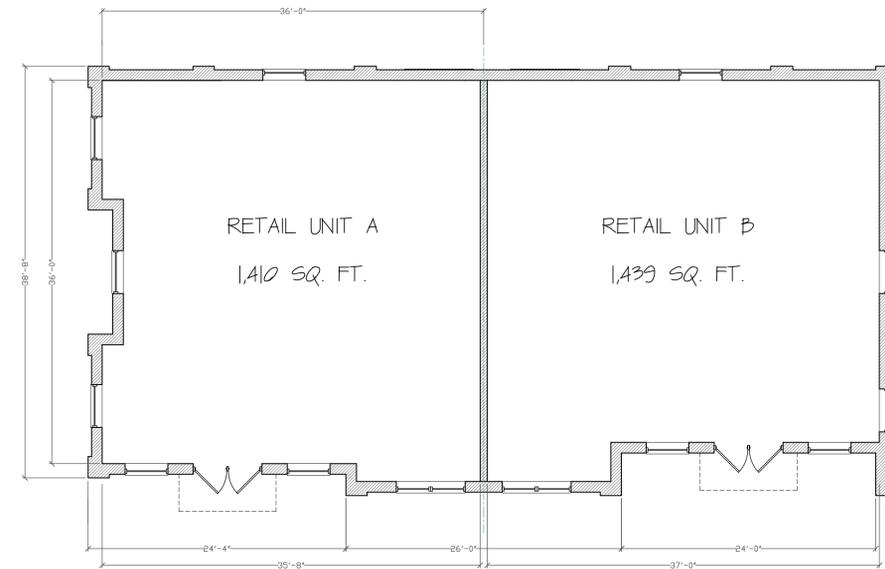

RETAIL BUILDING FLOOR PLAN


BUILDING FOOTPRINT: 2,549 SQUARE FEET

$\frac{1}{8}'' = 1'-0''$

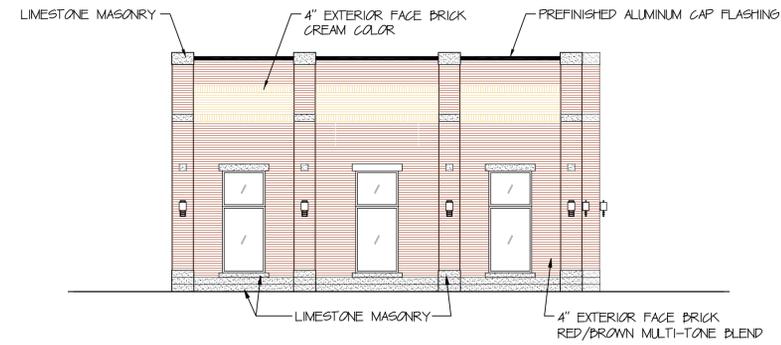


RETAIL BUILDING WEST ELEVATION

$\frac{1}{8}'' = 1'-0''$

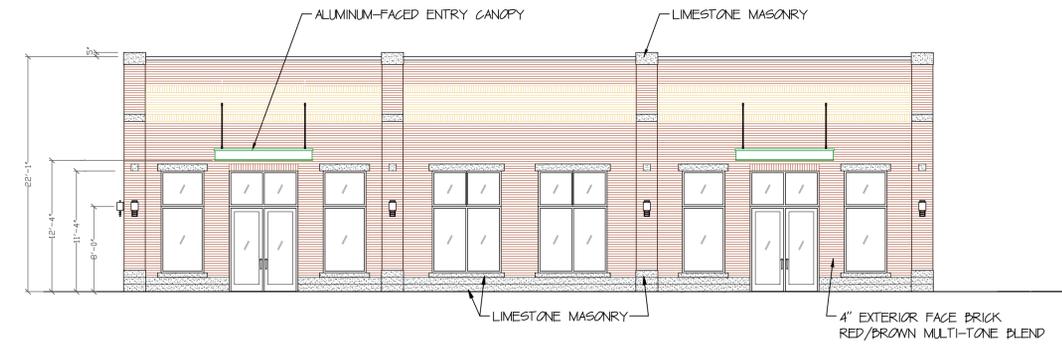


RETAIL BUILDING SOUTH ELEVATION

$\frac{1}{8}'' = 1'-0''$

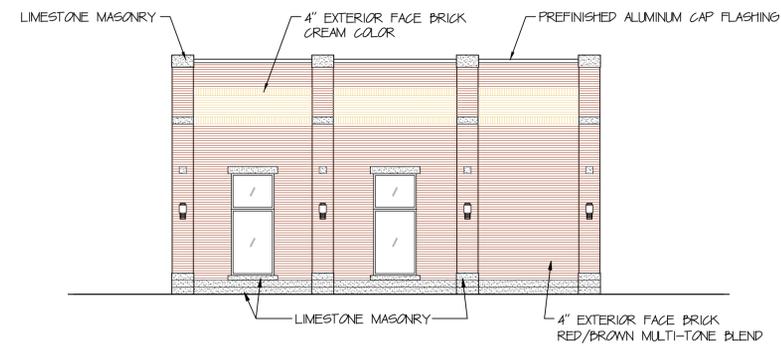

RETAIL BUILDING EAST ELEVATION

$\frac{1}{8}'' = 1'-0''$

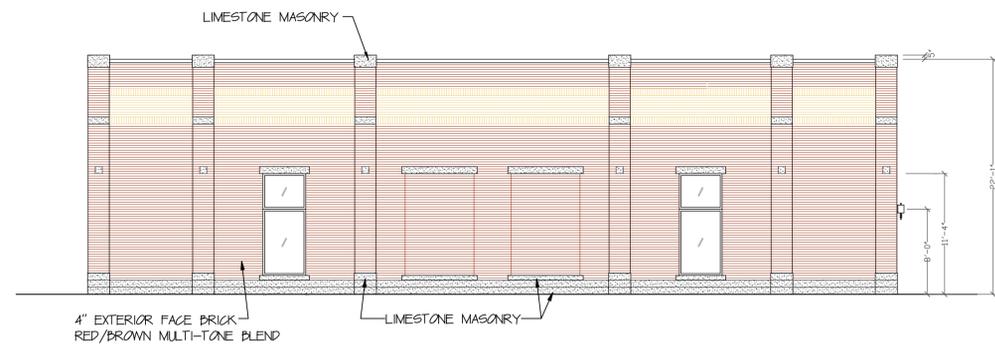

RETAIL BUILDING NORTH ELEVATION

$\frac{1}{8}'' = 1'-0''$