

S.W. 1/4 SEC. 3, T.7N., R.2E.

251

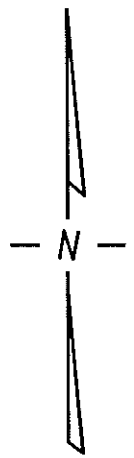
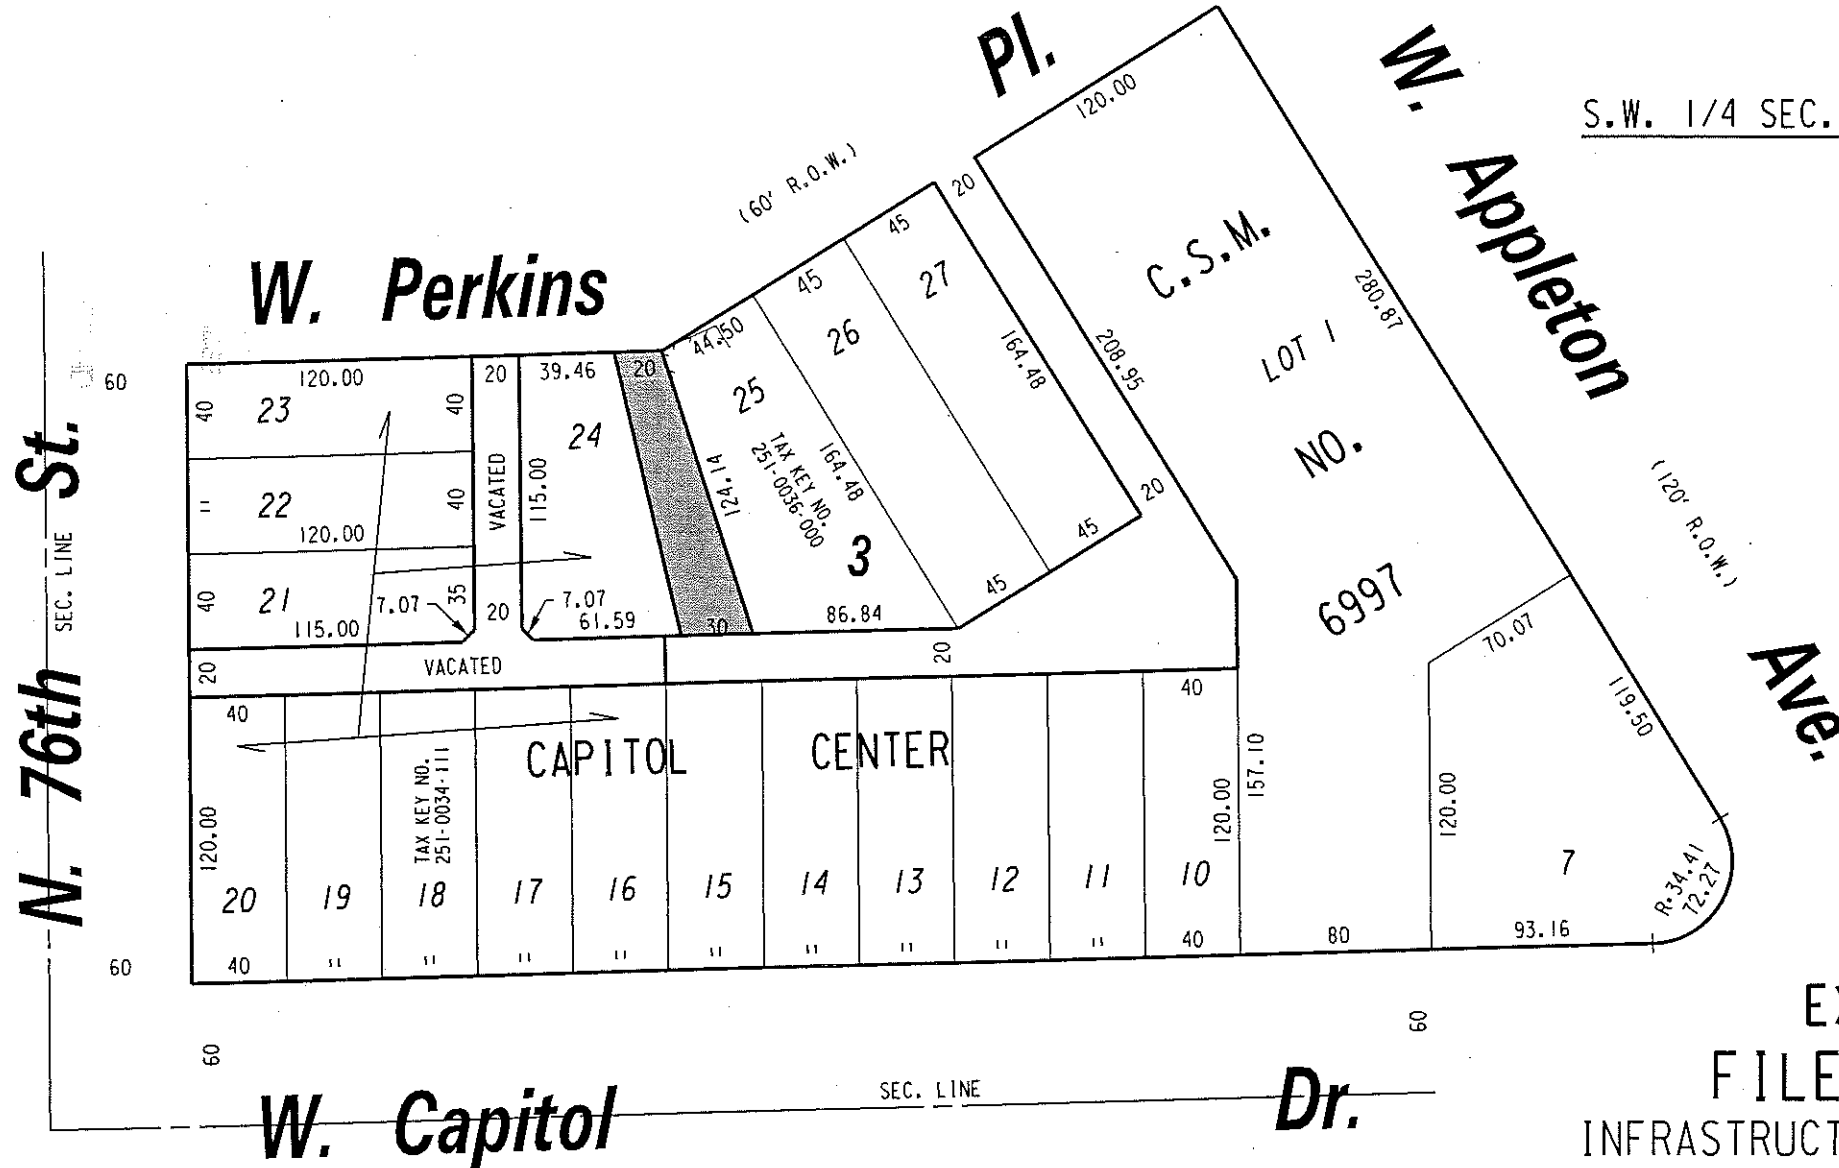



EXHIBIT "A"  
 FILE NO. 151549  
 INFRASTRUCTURE SERVICES DIVISION  
 MILWAUKEE, WISCONSIN

ASSIGNED TO: W. FUCHS  
 DRAWN BY: W.F.  
 PROJECT/GRANT NO.: WK52337383  
 APPROVED BY:

CH'K'D. BY: W. FUCHS  
 DATE: APRIL 14, 2016  
 SCALE: 1" = 80'

*[Signature]*  
 CENTRAL DRAFTING & RECORDS MANAGER

*[Signature]*  
 CIVIL ENGINEER

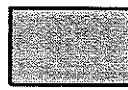 PORTIONS OF PUBLIC ALLEY PROPOSED TO BE VACATED

REVISED: MAY 12, 2016  
 LIMITS REVISED