

CITY OF MILWAUKEE

DPW – Infrastructure Services Division – Transportation Operations

Regarding the recommendation for installation of yield control on West Montana Street at South 64th Street.

 = EXISTING STOP

 = INSTALLATION OF YIELD

 = SIGNAL

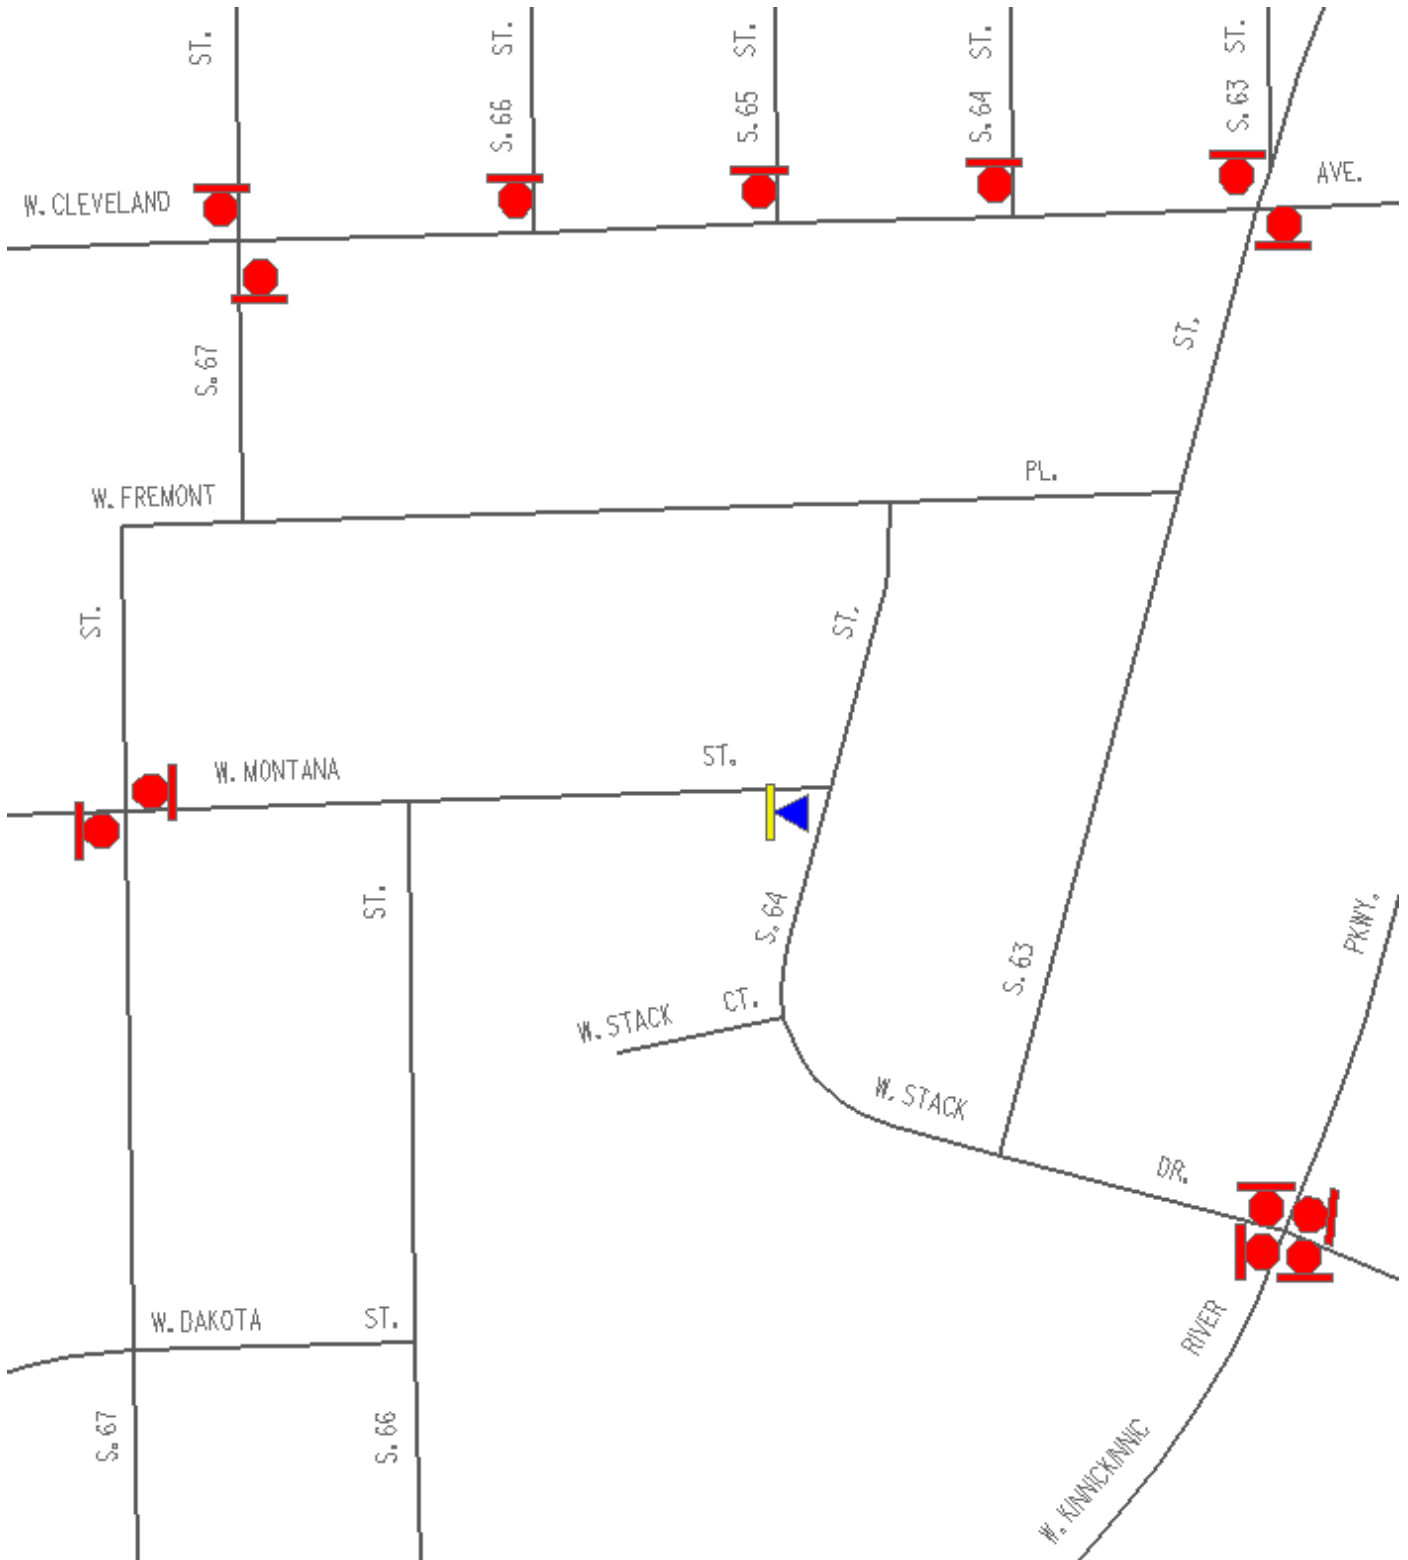


Exhibit A