

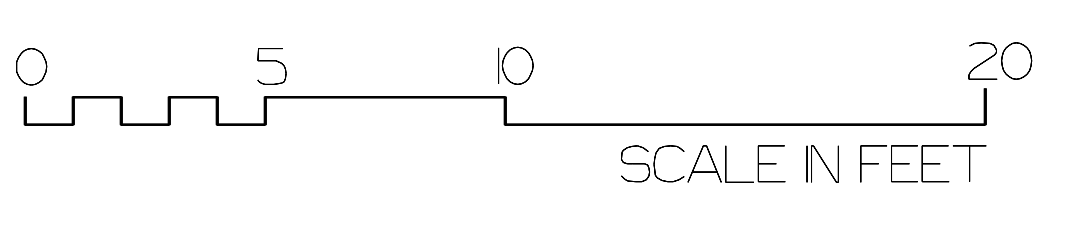


**\*\*ALL WORK IS BEING DONE ON THE SOUTH SIDE OF THE PUBLIC SIDE WALK. NO WORK WILL BE DONE TO THE PUBLIC SIDE WALK OR IN THE BOULEVARD STRIP.\*\***

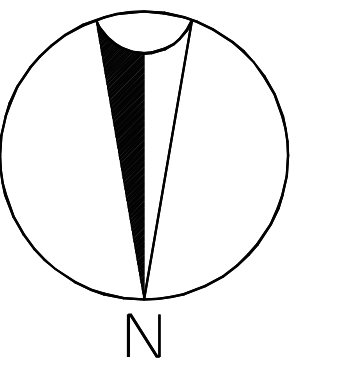

NOTES

NO.	DATE	DESCRIPTION

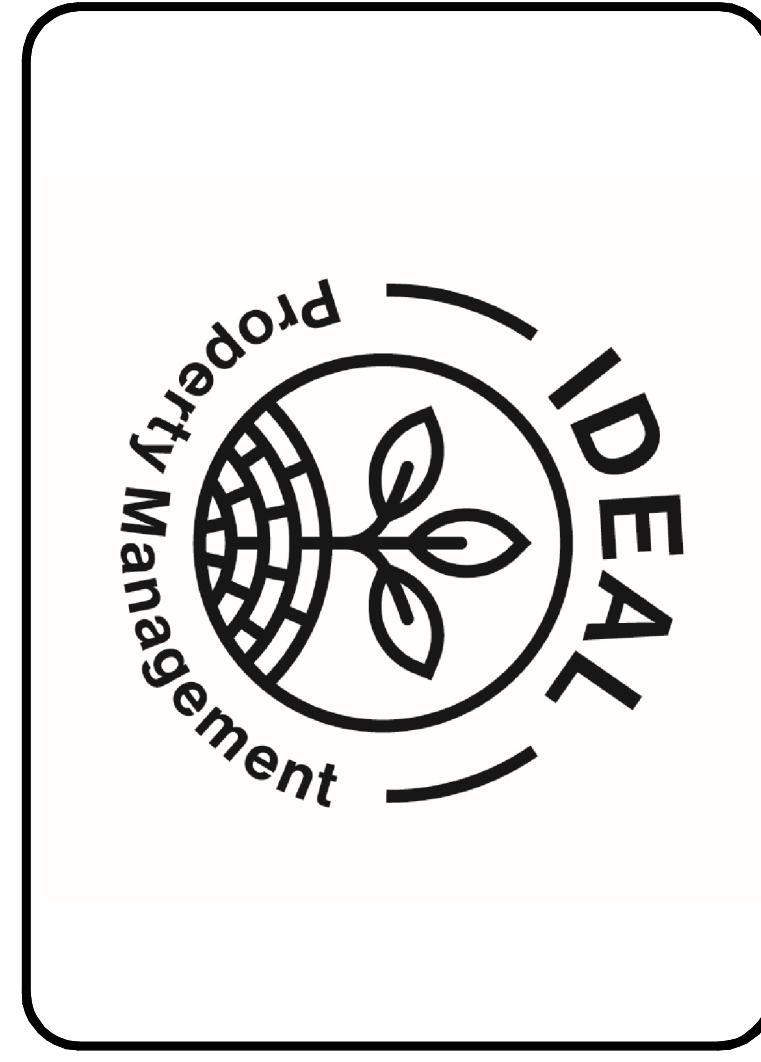

FRONTYARD PLAN  
V04P

SREBRENICK  
RESIDENCE  
2405 E WYOMING PL.  
MILWAUKEE, WI

SCALE	1" = 4'	PROJECT NO.	01
DRAWN BY	S.T.L.		
CHECKED BY			
DATE	7/3/2024		
DATE OF REVISION	7/3/2024		
SHEET NO.		01 OF 01	