

CITY OF MILWAUKEE


DPW – Infrastructure Services Division – Transportation Operations

Regarding the recommendation for installation of stop control on West Lakefield Drive at South 63rd Street.



 = EXISTING STOP

 = EXISTING YIELD

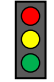 = SIGNAL

 = NEW STOP

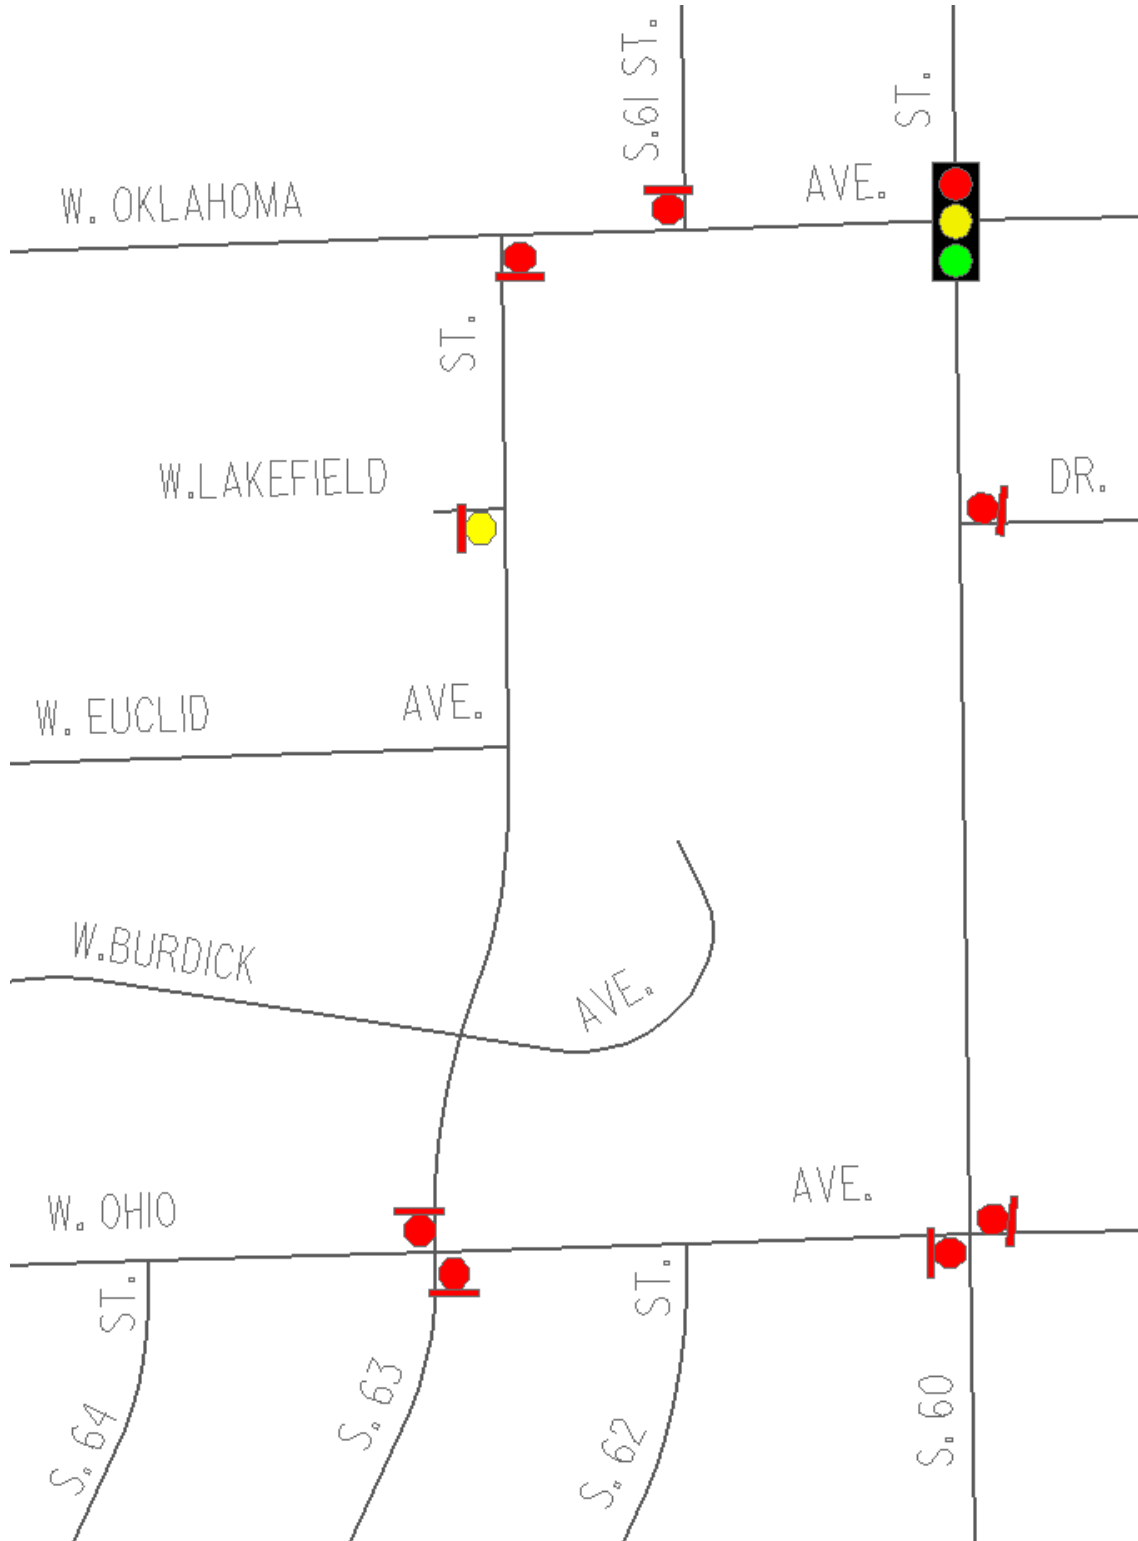


Exhibit A