

# CITY OF MILWAUKEE

## DPW – Infrastructure Services Division – Transportation Operations

Regarding the recommendation for installation of yield control  
on South 17<sup>th</sup> Street at West Crawford Avenue.

 = EXISTING STOP

 = INSTALLATION OF YIELD

 = SIGNAL

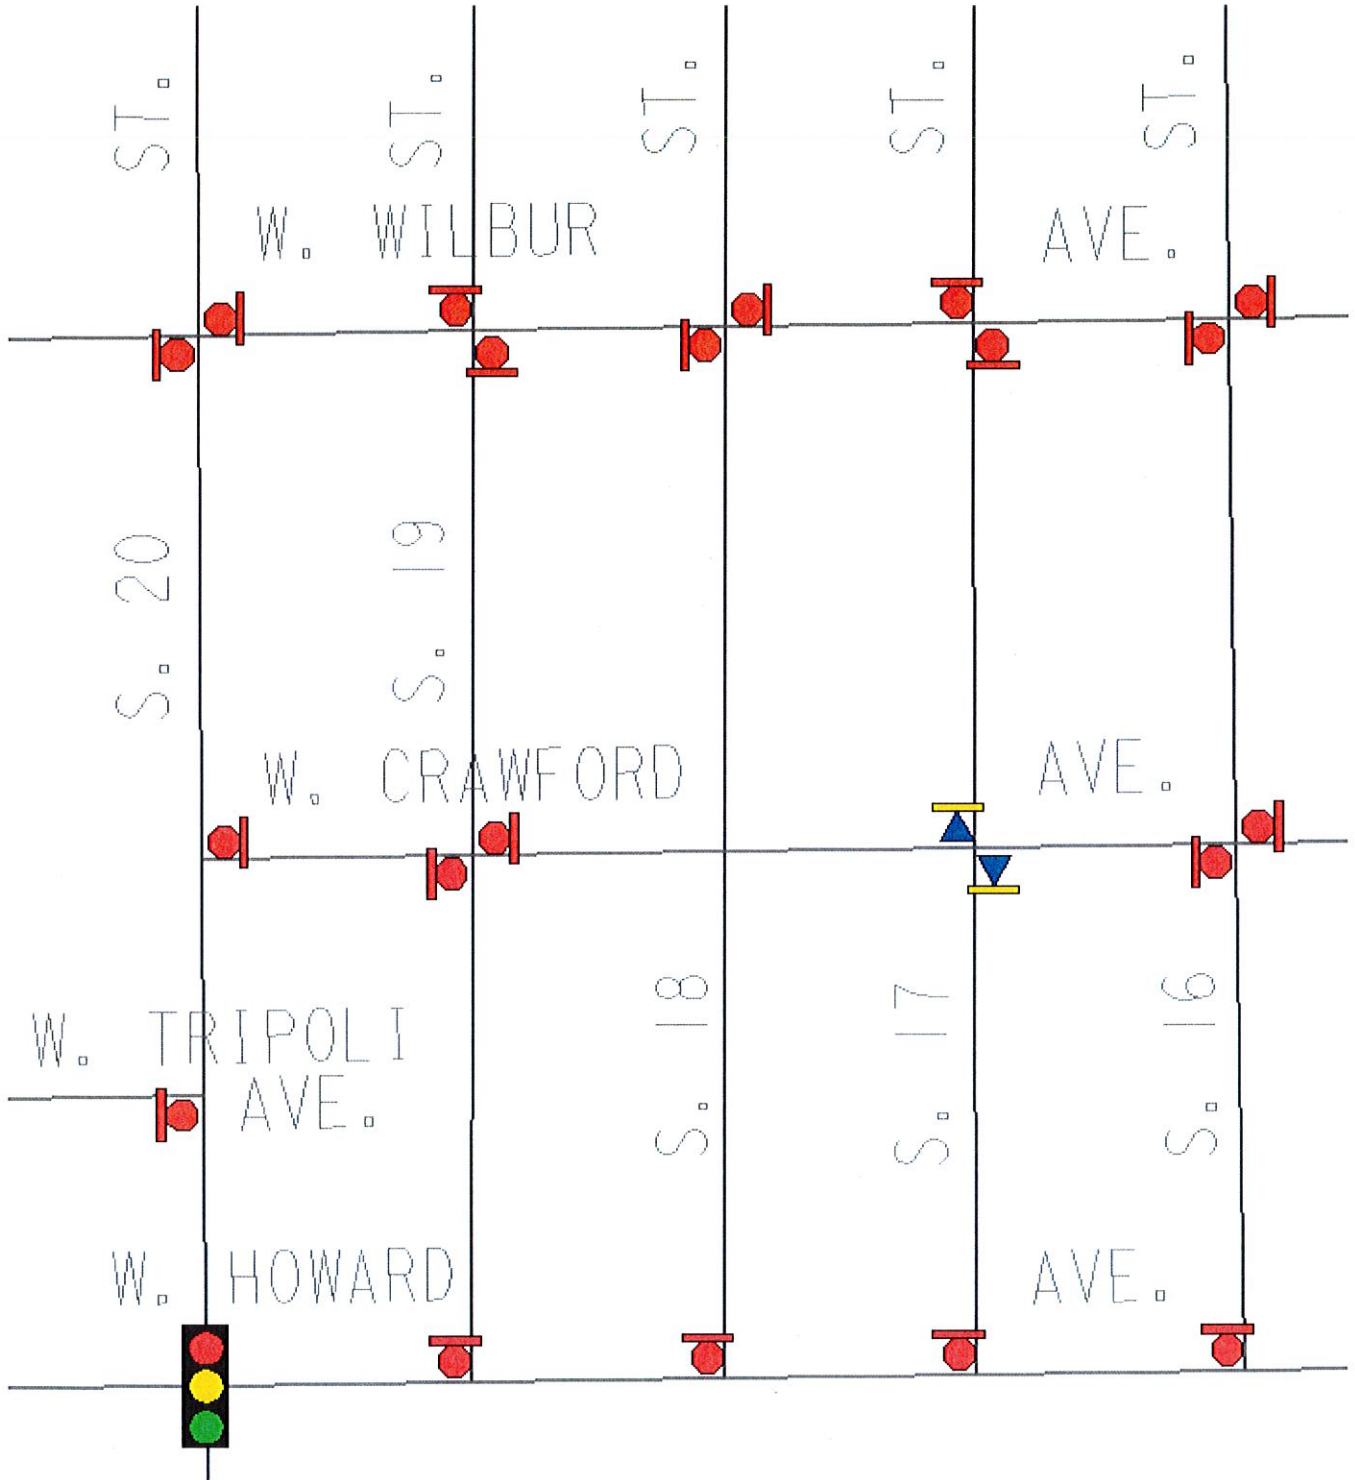


Exhibit A