

PROPOSED BUILDING AND ADDITION FOR:  
**GREATER GALILEE MISSIONARY BAPTIST CHURCH**  
 2432 TEUTONIA AVENUE • MILWAUKEE, WI 53206

PROFESSIONAL SEAL

**PRELIMINARY DATES**  
 FEB. 14, 2017


**NOT FOR CONSTRUCTION**

**SHEET INFORMATION**


ENLARGED PLANS

SHEET NUMBER


**A5.0**

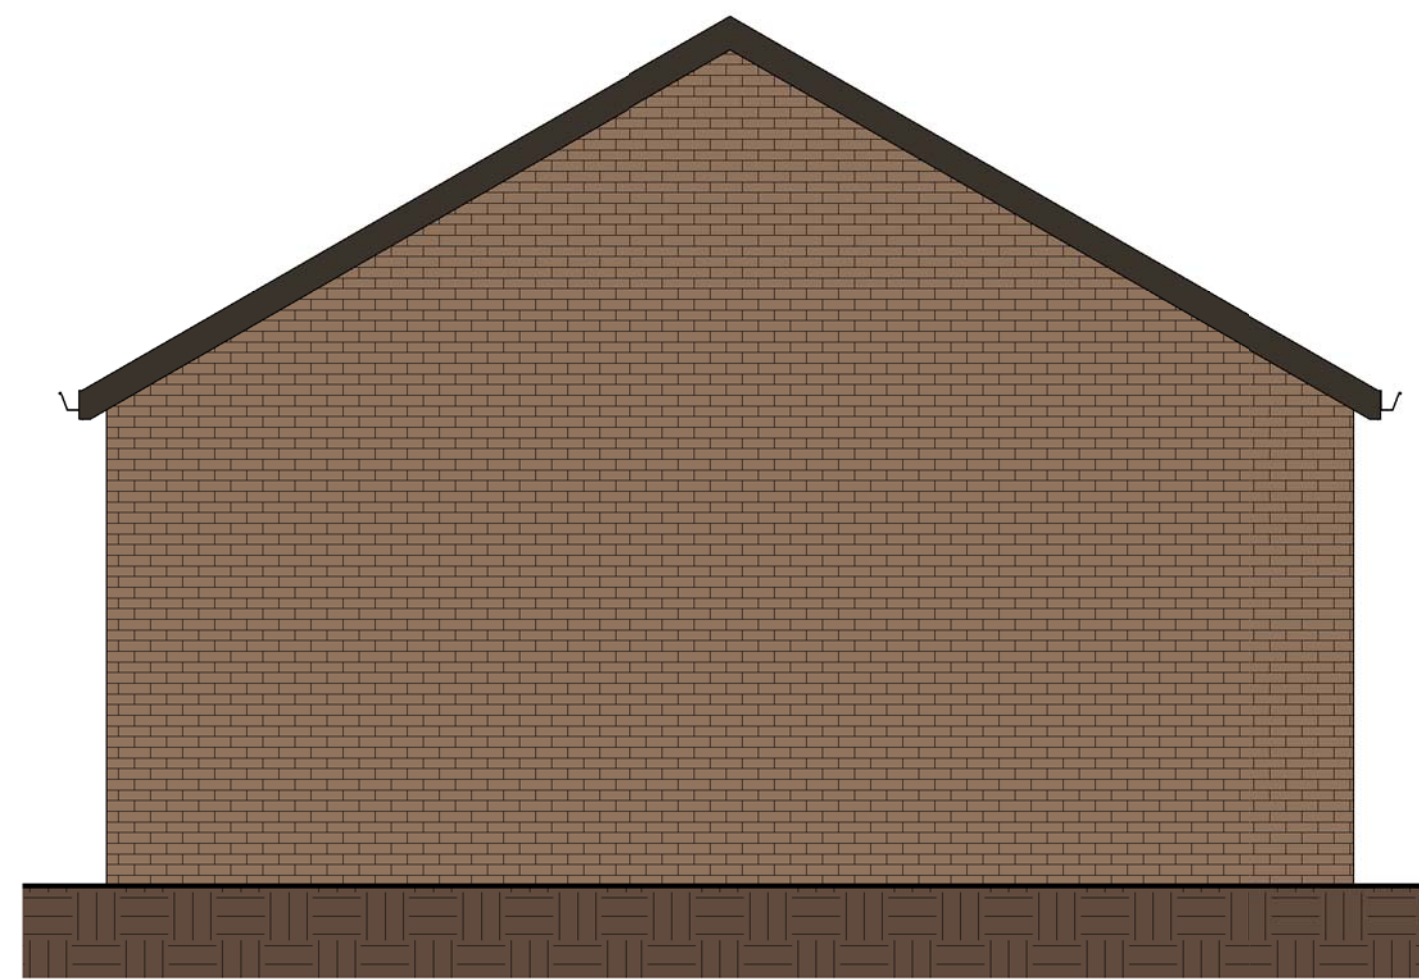

3 GARAGE - SIDE  
 A5.0 SCALE: 1/4" = 1'-0"

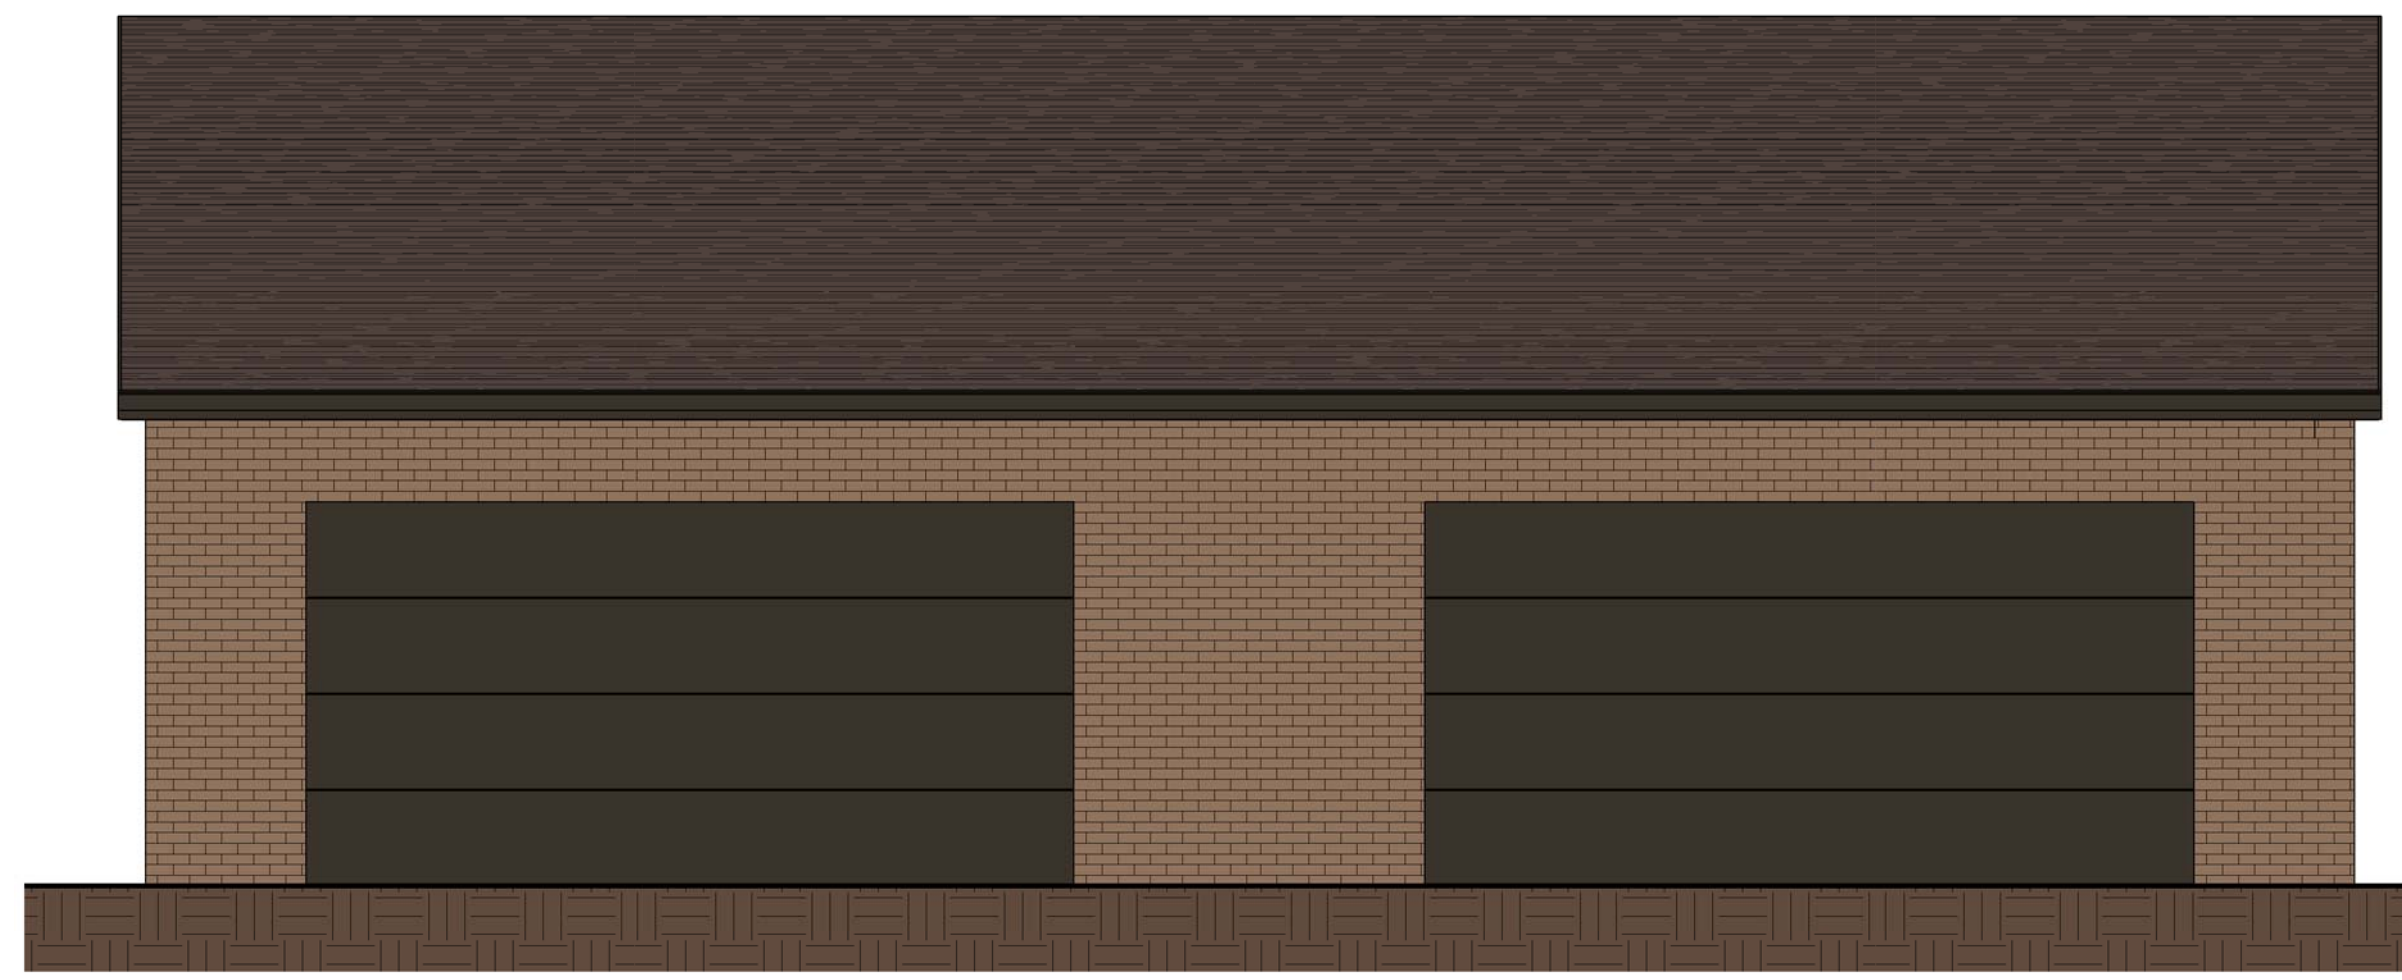

1 GARAGE - FRONT  
 A5.0 SCALE: 1/4" = 1'-0"

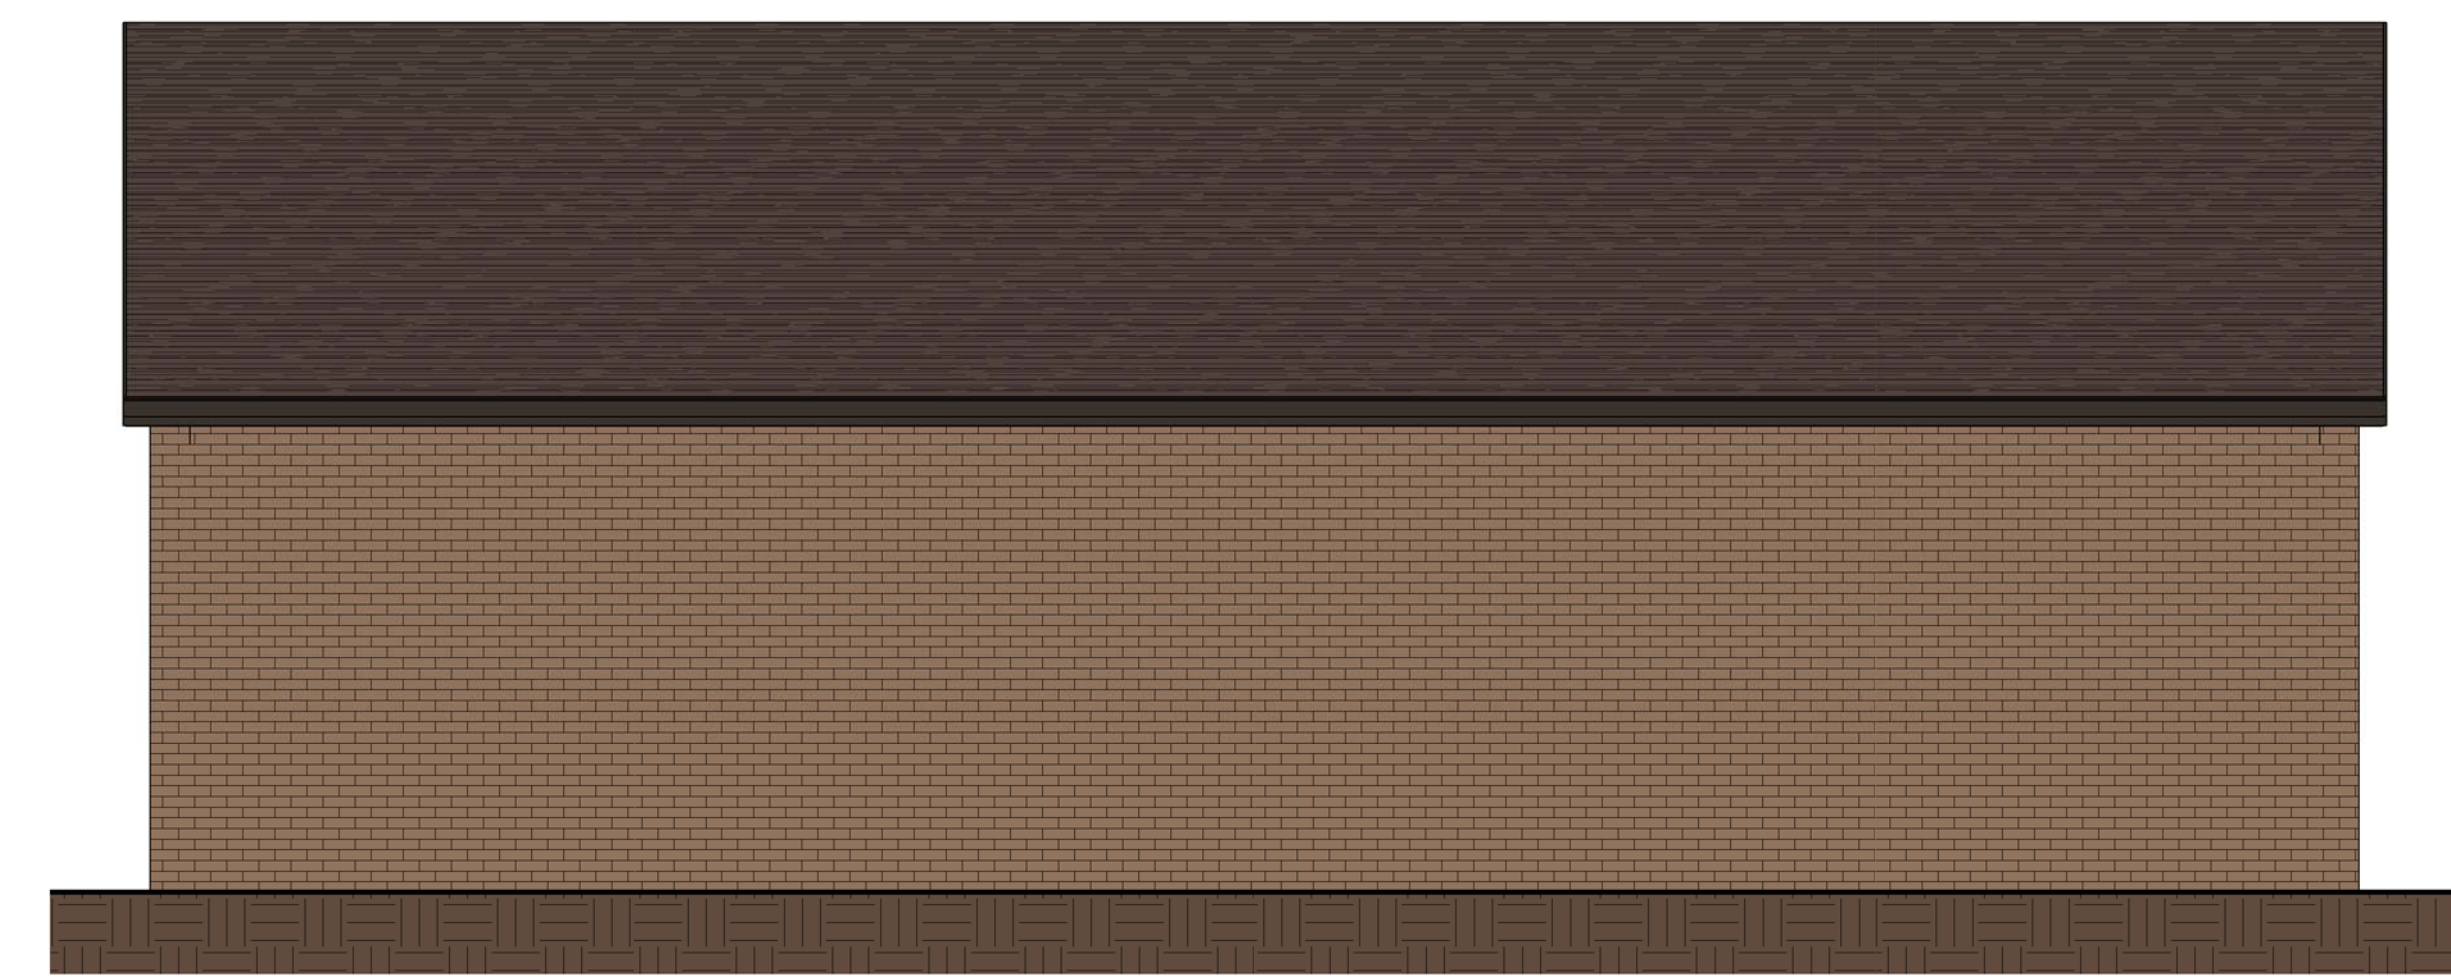

2 GARAGE - BACK  
 A5.0 SCALE: 1/4" = 1'-0"

