



Department of Public Works  
Infrastructure Services Division

Jerrel Kruschke, PE  
Commissioner of Public Works

Kevin J. Muhs, PE, AICP  
City Engineer

Timothy J. Thur, PE  
Infrastructure Administration Manager

September 20, 2023

Honorable Lamont Westmoreland  
Alderman, 5th Aldermanic District  
Room 205, City Hall

SUBJECT: 5TH ALD. DIST. - FILE #230748  
INSTALL ALL-WAY STOP ON WEST VERA AVENUE AND  
NORTH 99TH STREET

REMOVE STOP SIGNS ON WEST VERA AVENUE AT  
NORTH 99TH STREET

Dear Alderman Westmoreland:

In compliance with your request, legislation will be prepared for consideration at the next Public Safety and Health Committee meeting to install the above-captioned traffic control.

Sincerely,

Kevin L. Muhs, PE, AICP  
City Engineer

SCR SCR:clm

c: Common Council



# CITY OF MILWAUKEE

## DPW – Infrastructure Services Division – Transportation Operations

Regarding the recommendation for installation of all-way stop control  
at North 99<sup>th</sup> Street and West Vera Avenue.



 = EXISTING STOP

 = EXISTING YIELD

 = SIGNAL

 = NEW STOP

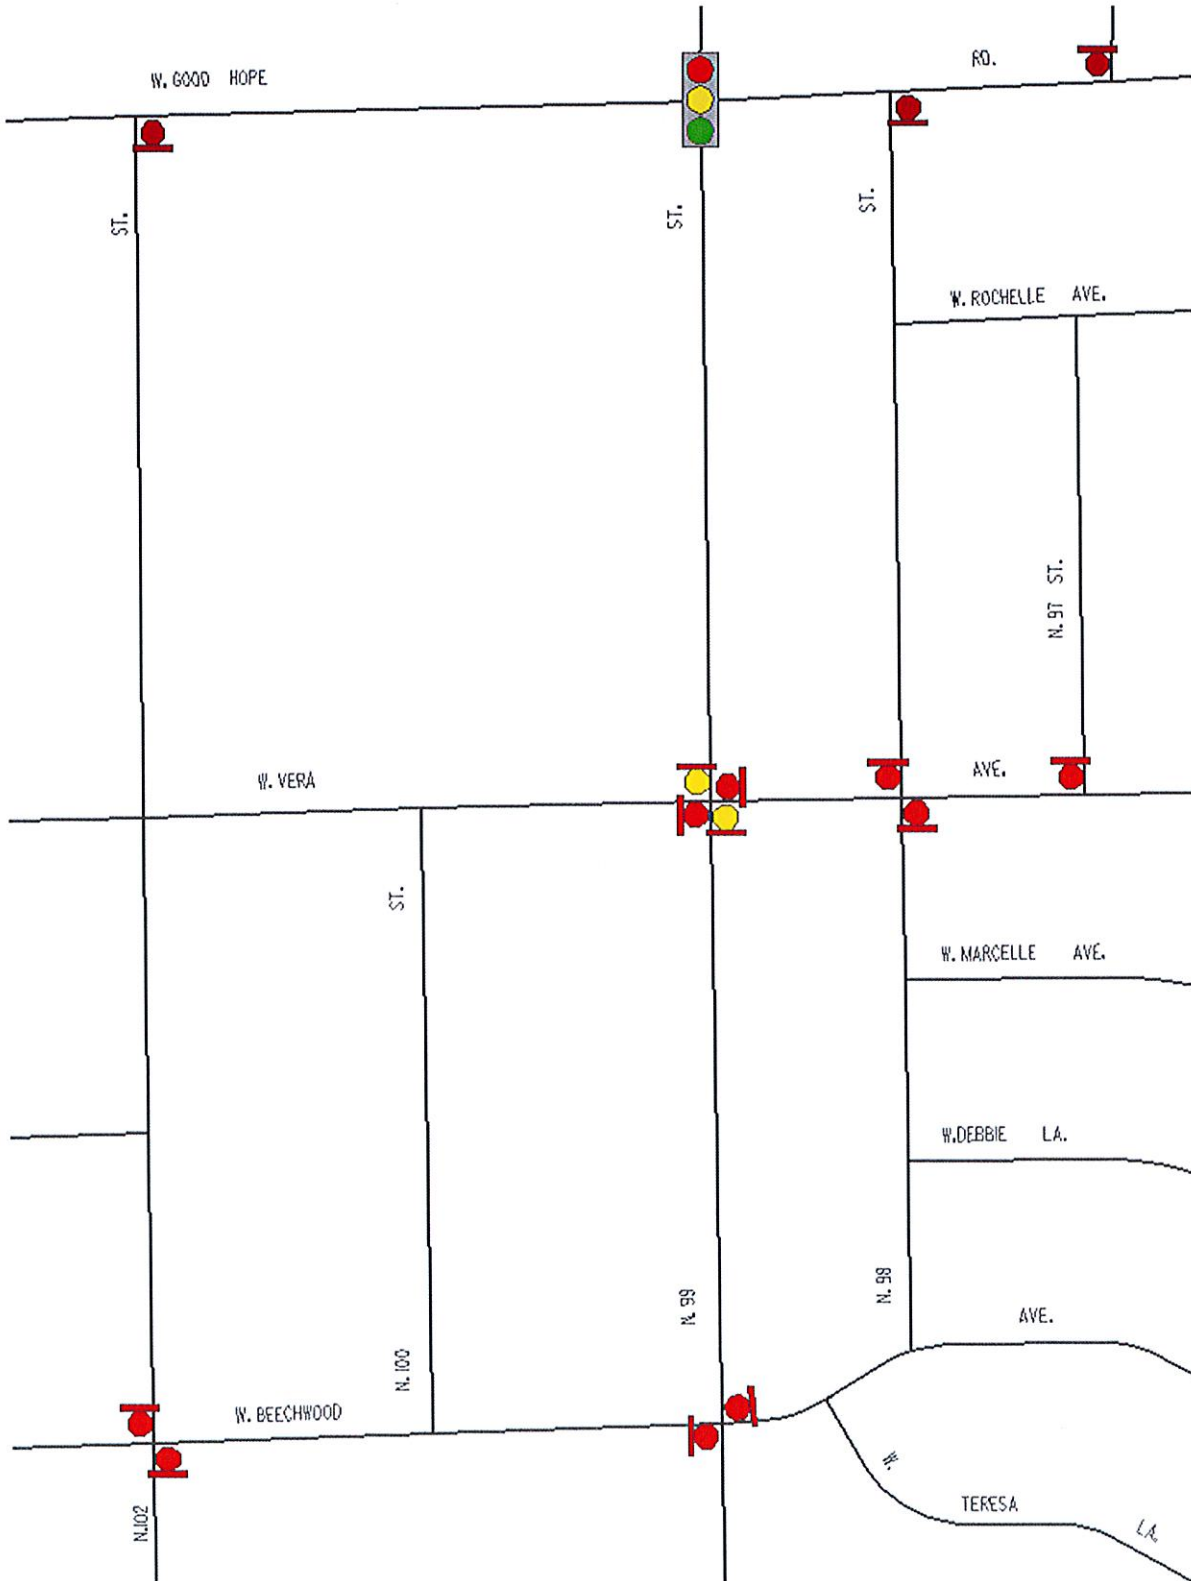


Exhibit A



Department of Public Works  
Infrastructure Services Division

Jerrel Kruschke, PE  
Commissioner of Public Works

Kevin J. Muhs, PE, AICP  
City Engineer

Timothy J. Thur, PE  
Infrastructure Administration Manager

September 20, 2023


Honorable Milele A. Coggs  
Aldерwoman, 6th Aldermanic District  
Room 205, City Hall

SUBJECT: 6TH ALD. DIST. - FILE #230748  
INSTALL ALL-WAY STOP ON WEST GALENA STREET AND  
NORTH VEL R. PHILLIPS AVENUE

Dear Alderwoman Coggs:

In compliance with your request, legislation will be prepared for consideration at the next Public Safety and Health Committee meeting to install the above-captioned traffic control.

Sincerely,

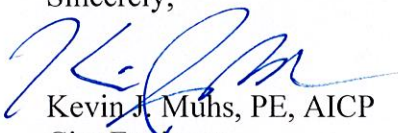

Kevin J. Muhs, PE, AICP  
City Engineer

**SCR** SCR:

c: Common Council



# CITY OF MILWAUKEE

## DPW – Infrastructure Services Division – Transportation Operations

Regarding the recommendation for installation of all-way stop control  
at North Vel R. Phillips Avenue and West Galena Street.



 = EXISTING STOP

 = EXISTING YIELD

 = SIGNAL

 = NEW STOP

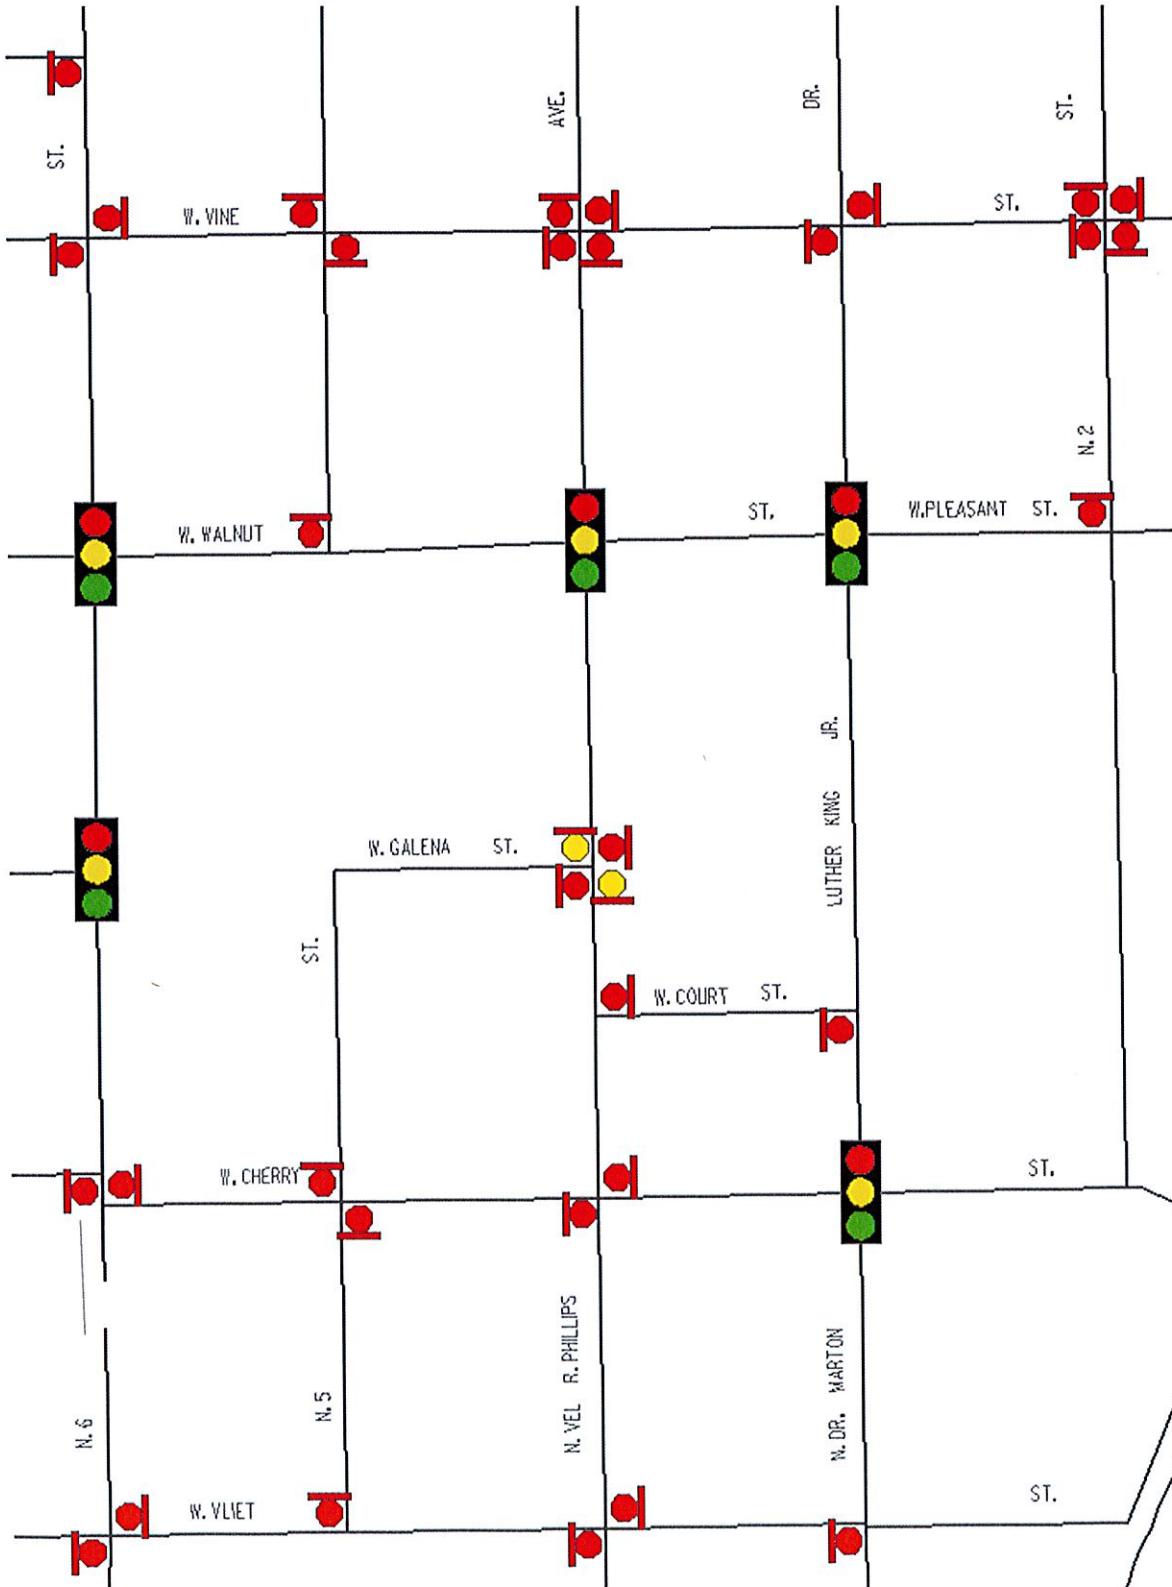


Exhibit A



Department of Public Works  
Infrastructure Services Division

Jerrel Kruschke, PE  
Commissioner of Public Works

Kevin J. Muhs, PE, AICP  
City Engineer

Timothy J. Thur, PE  
Infrastructure Administration Manager

September 20, 2023

Honorable Mark A. Borkowski  
Alderman, 11th Aldermanic District  
Room 205, City Hall


SUBJECT: 11TH ALD. DIST. - FILE #230748  
INSTALL STOP SIGNS ON WEST OHIO AVENUE AT  
SOUTH 86TH STREET

REMOVE YIELD SIGNS ON WEST OHIO AVENUE AT  
SOUTH 86TH STREET

Dear Alderman Borkowski:

In compliance with your request, legislation will be prepared for consideration at the next Public Safety and Health Committee meeting to install the above-captioned traffic control.

Sincerely,

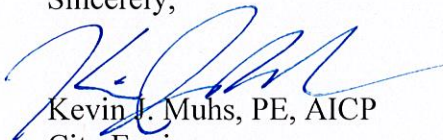

Kevin J. Muhs, PE, AICP  
City Engineer

SCR SCR:

c: Common Council








# CITY OF MILWAUKEE

## DPW – Infrastructure Services Division – Transportation Operations

Regarding the recommendation for changing of yield control to stop control on West Ohio Avenue at S. 86<sup>th</sup> Street.



-  = EXISTING STOP
-  = EXISTING YIELD
-  = INSTALLATION OF STOP
-  = REMOVAL OF YIELD
-  = SIGNAL

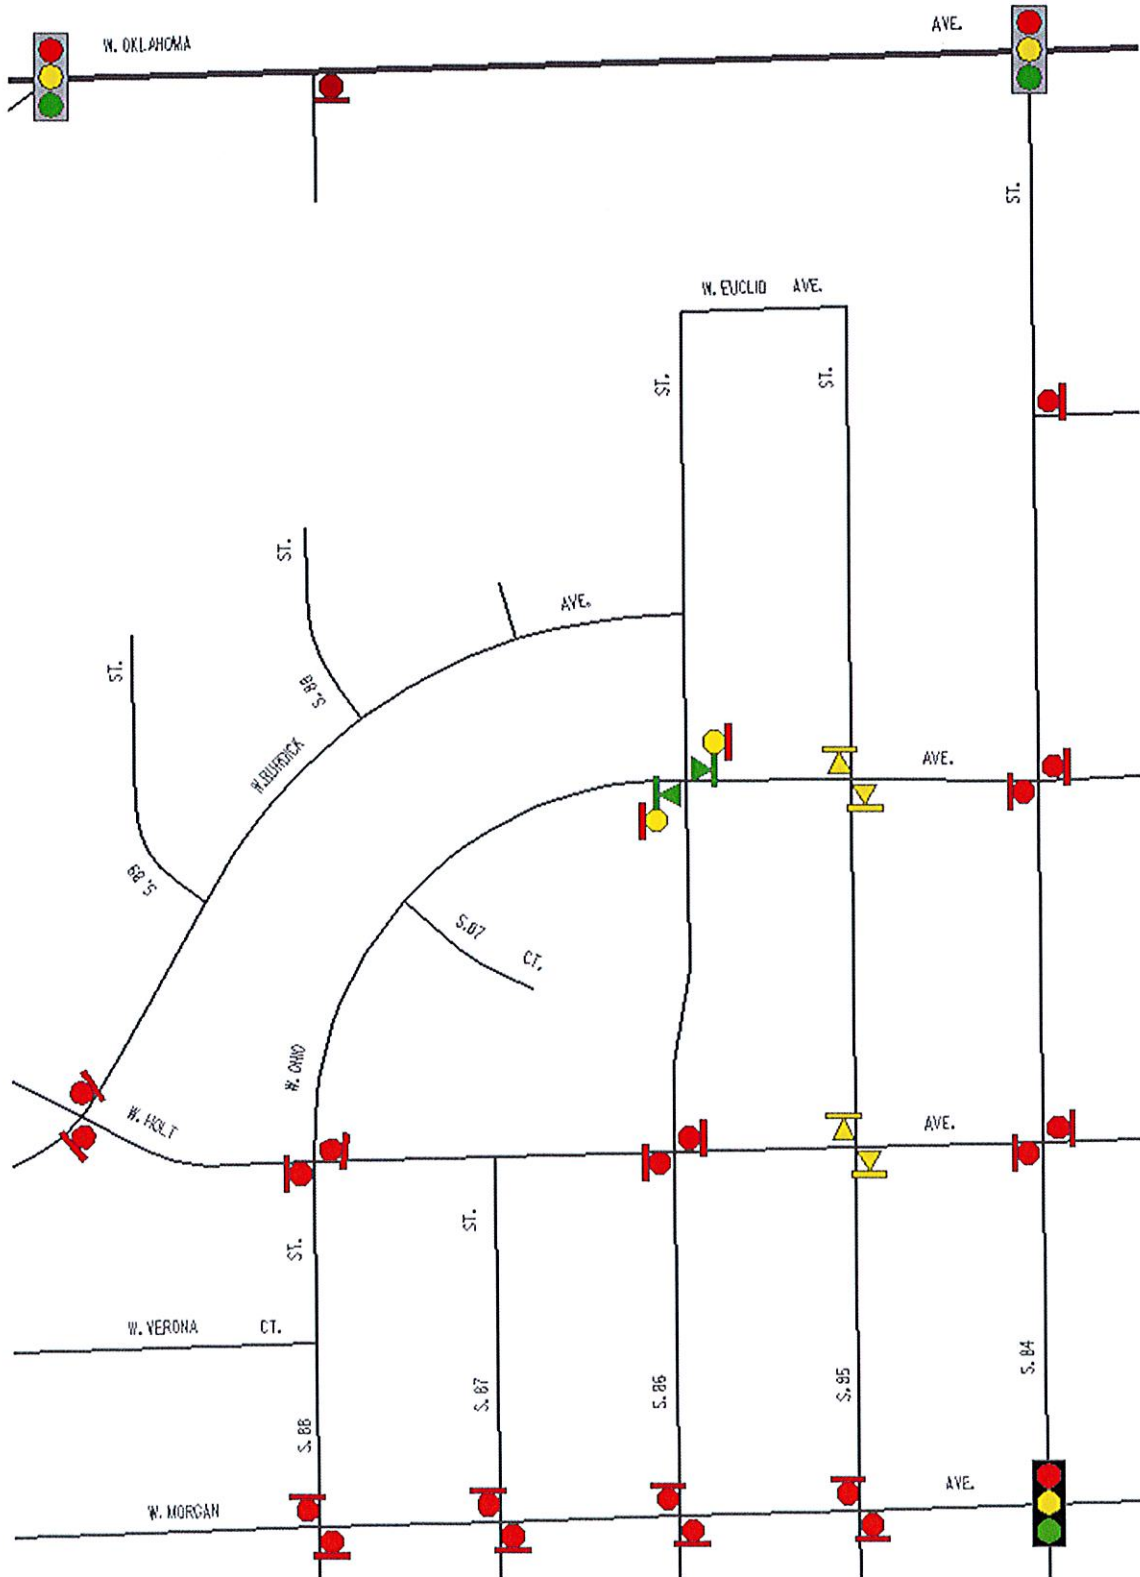


Exhibit A