







# CITY OF MILWAUKEE

DPW – Infrastructure Services Division – Transportation Operations

Regarding the recommendation for installation of Stop control on West Arthur Avenue at South 31<sup>st</sup> Street.



-  = EXISTING STOP
-  = NEW STOP
-  = EXISTING YIELD
-  = NEW YIELD
-  = SIGNAL
-  = ONE WAY

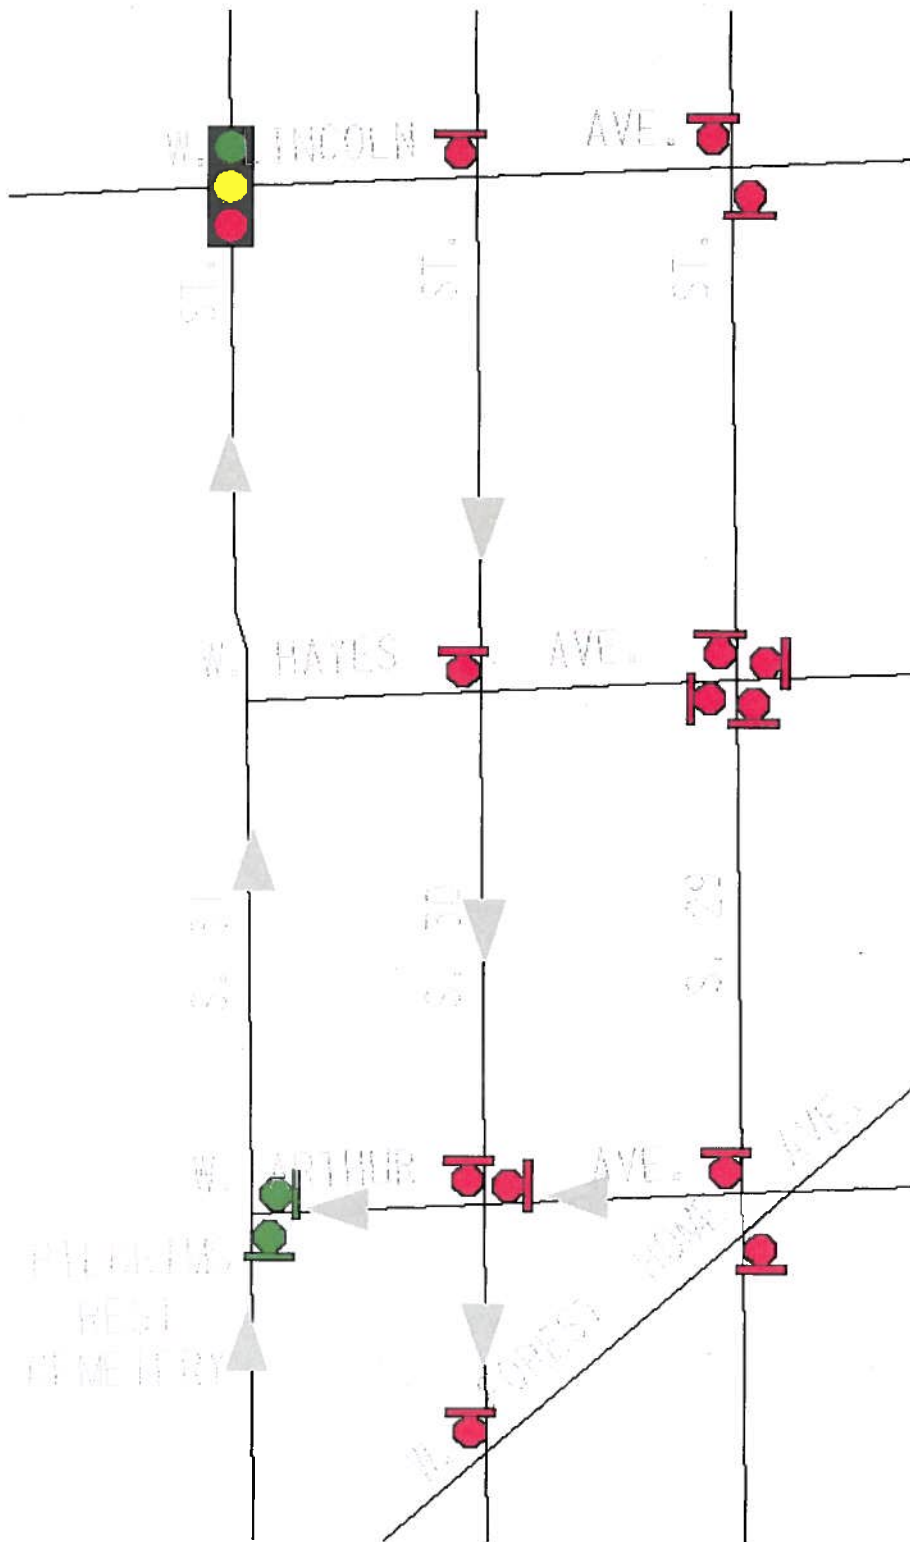


Exhibit A