



20 SITEPLAN
1" = 80'



RIVERBEND OVERALL DEVELOPMENT SITE PLAN

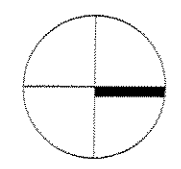

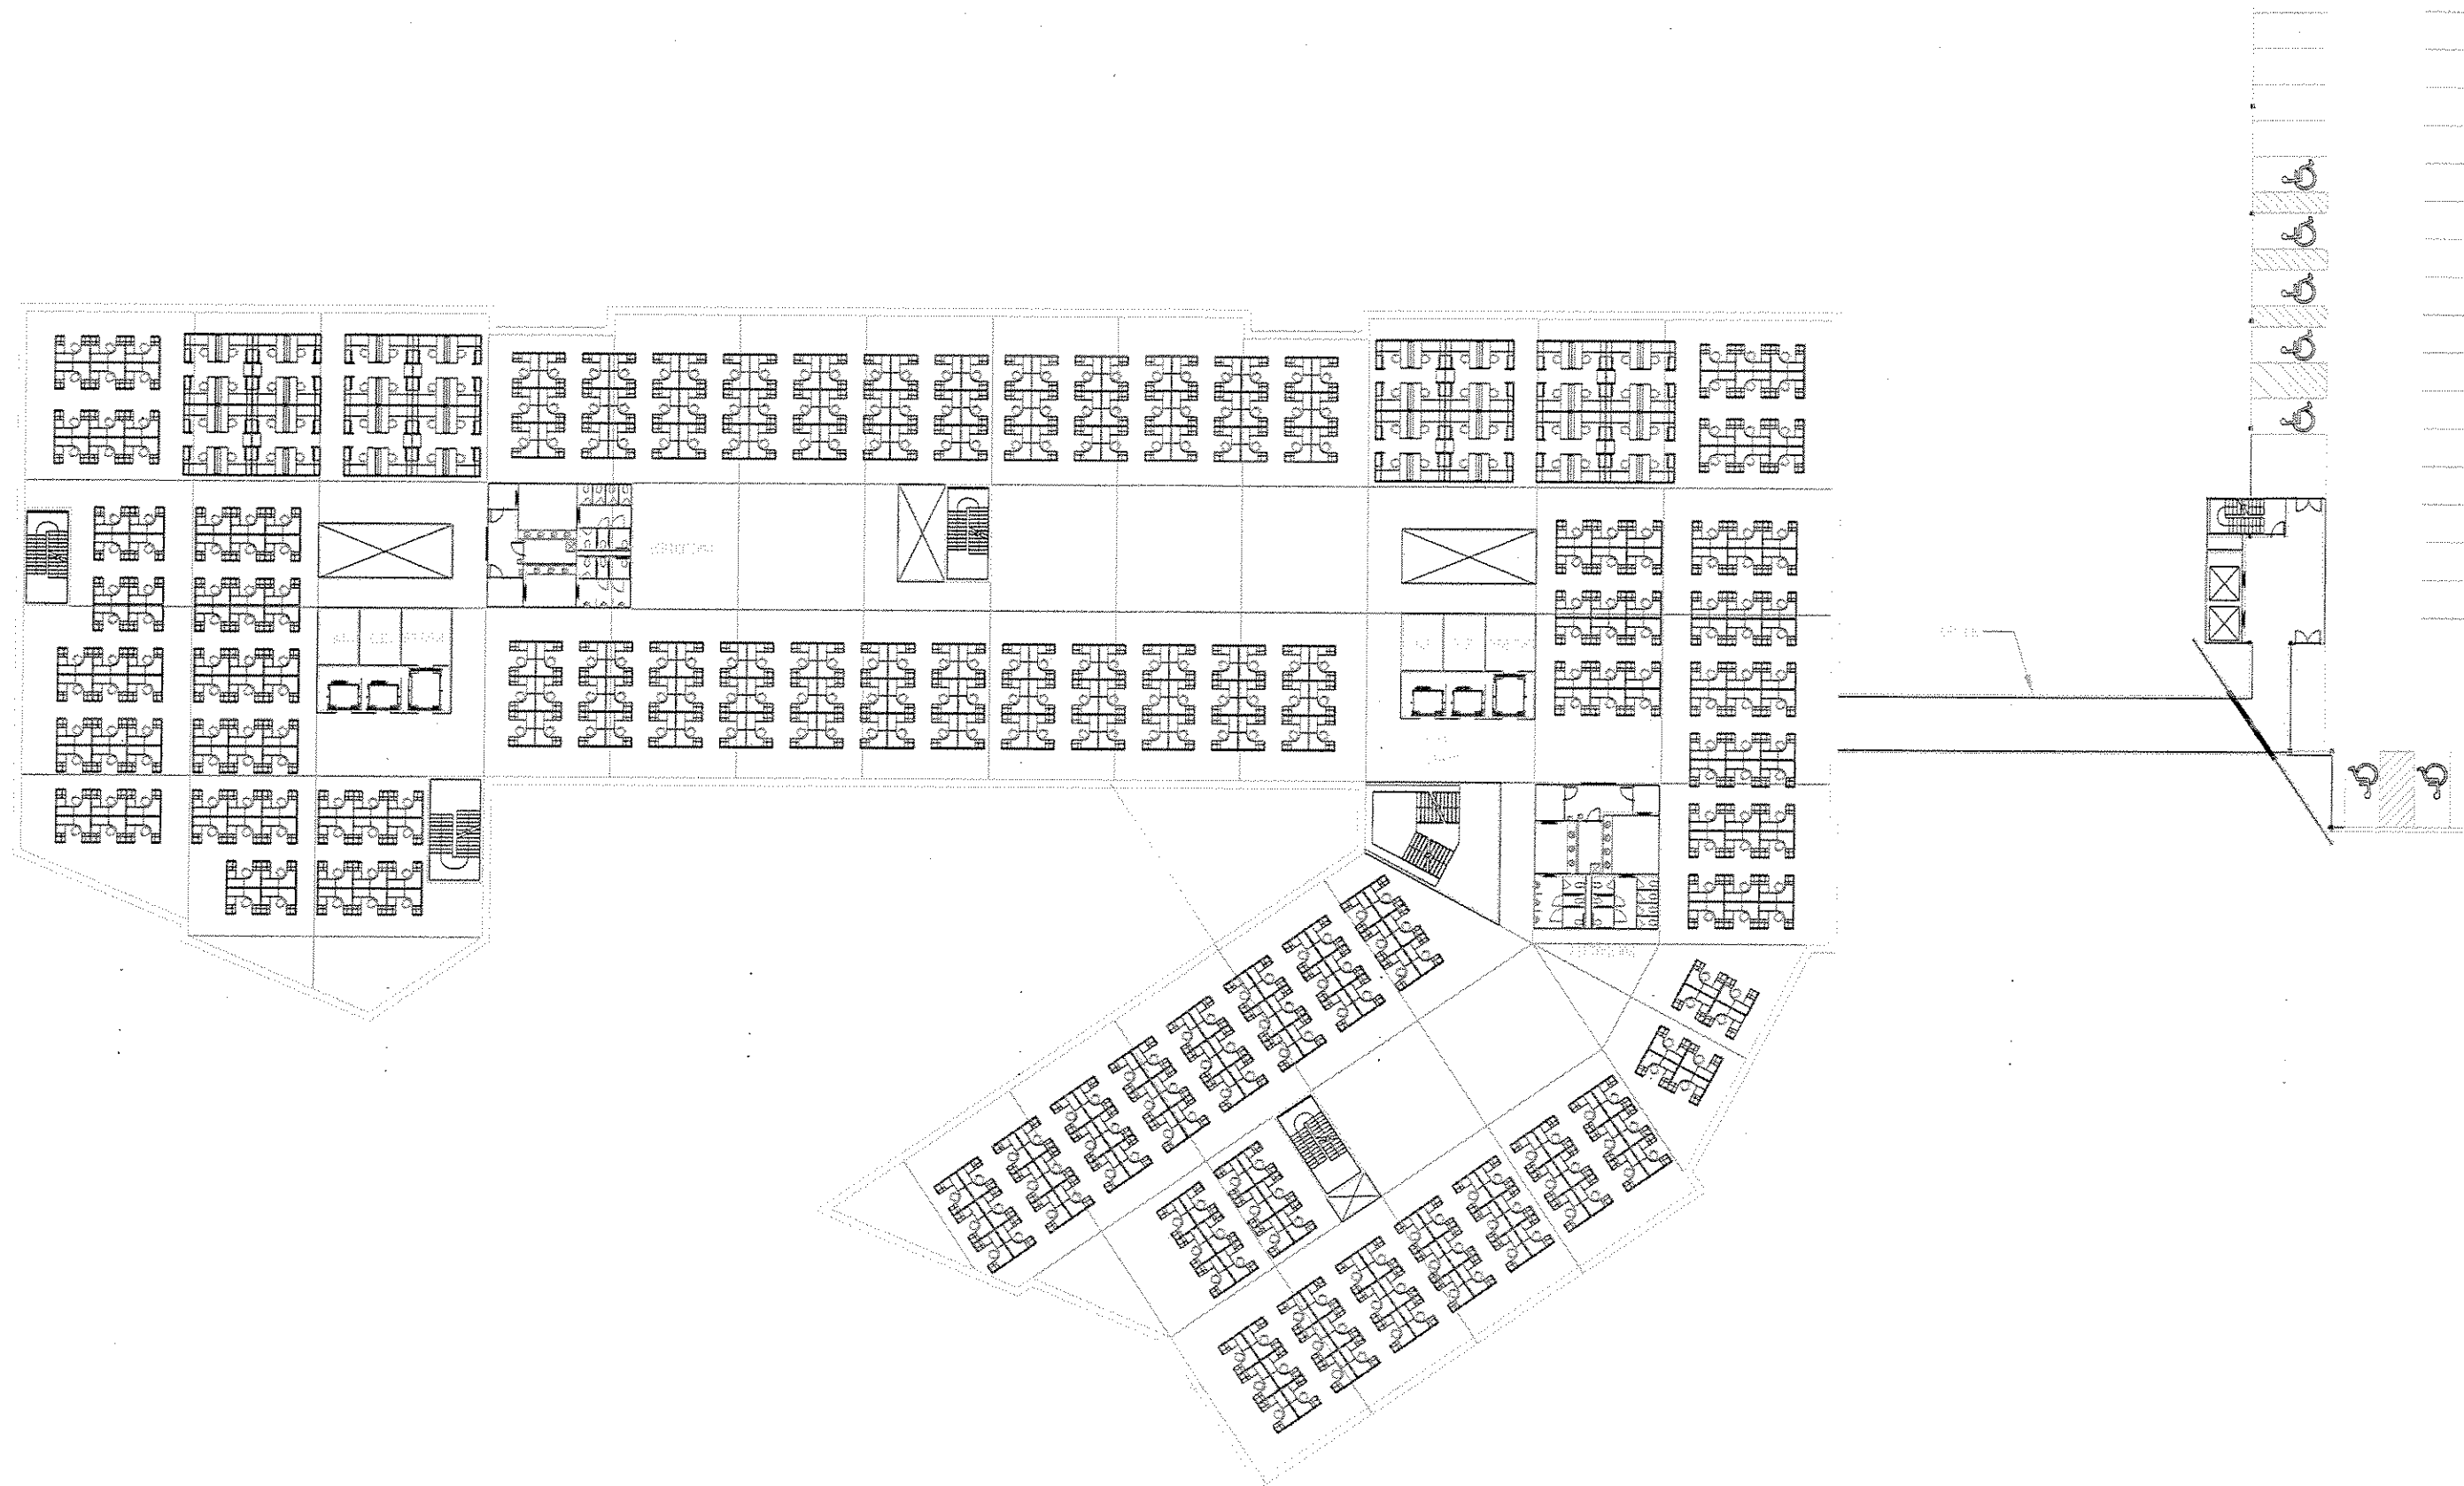

1 SECOND FLOOR PLAN
1" = 40'-0"

OFFICE BUILDING - SECOND FLOOR



EPPSTEIN UHEN ARCHITECTS

13 JANUARY 2006 EUA PROJECT # 200206-02




1 THIRD FLOOR PARKING DECK PLAN
1" = 30'-0"

PARKING DECK PLAN - THIRD FLOOR



EPPSTEIN UHEN
ARCHITECTS

10 JANUARY 2006 EJA PROJECT # 205269-02

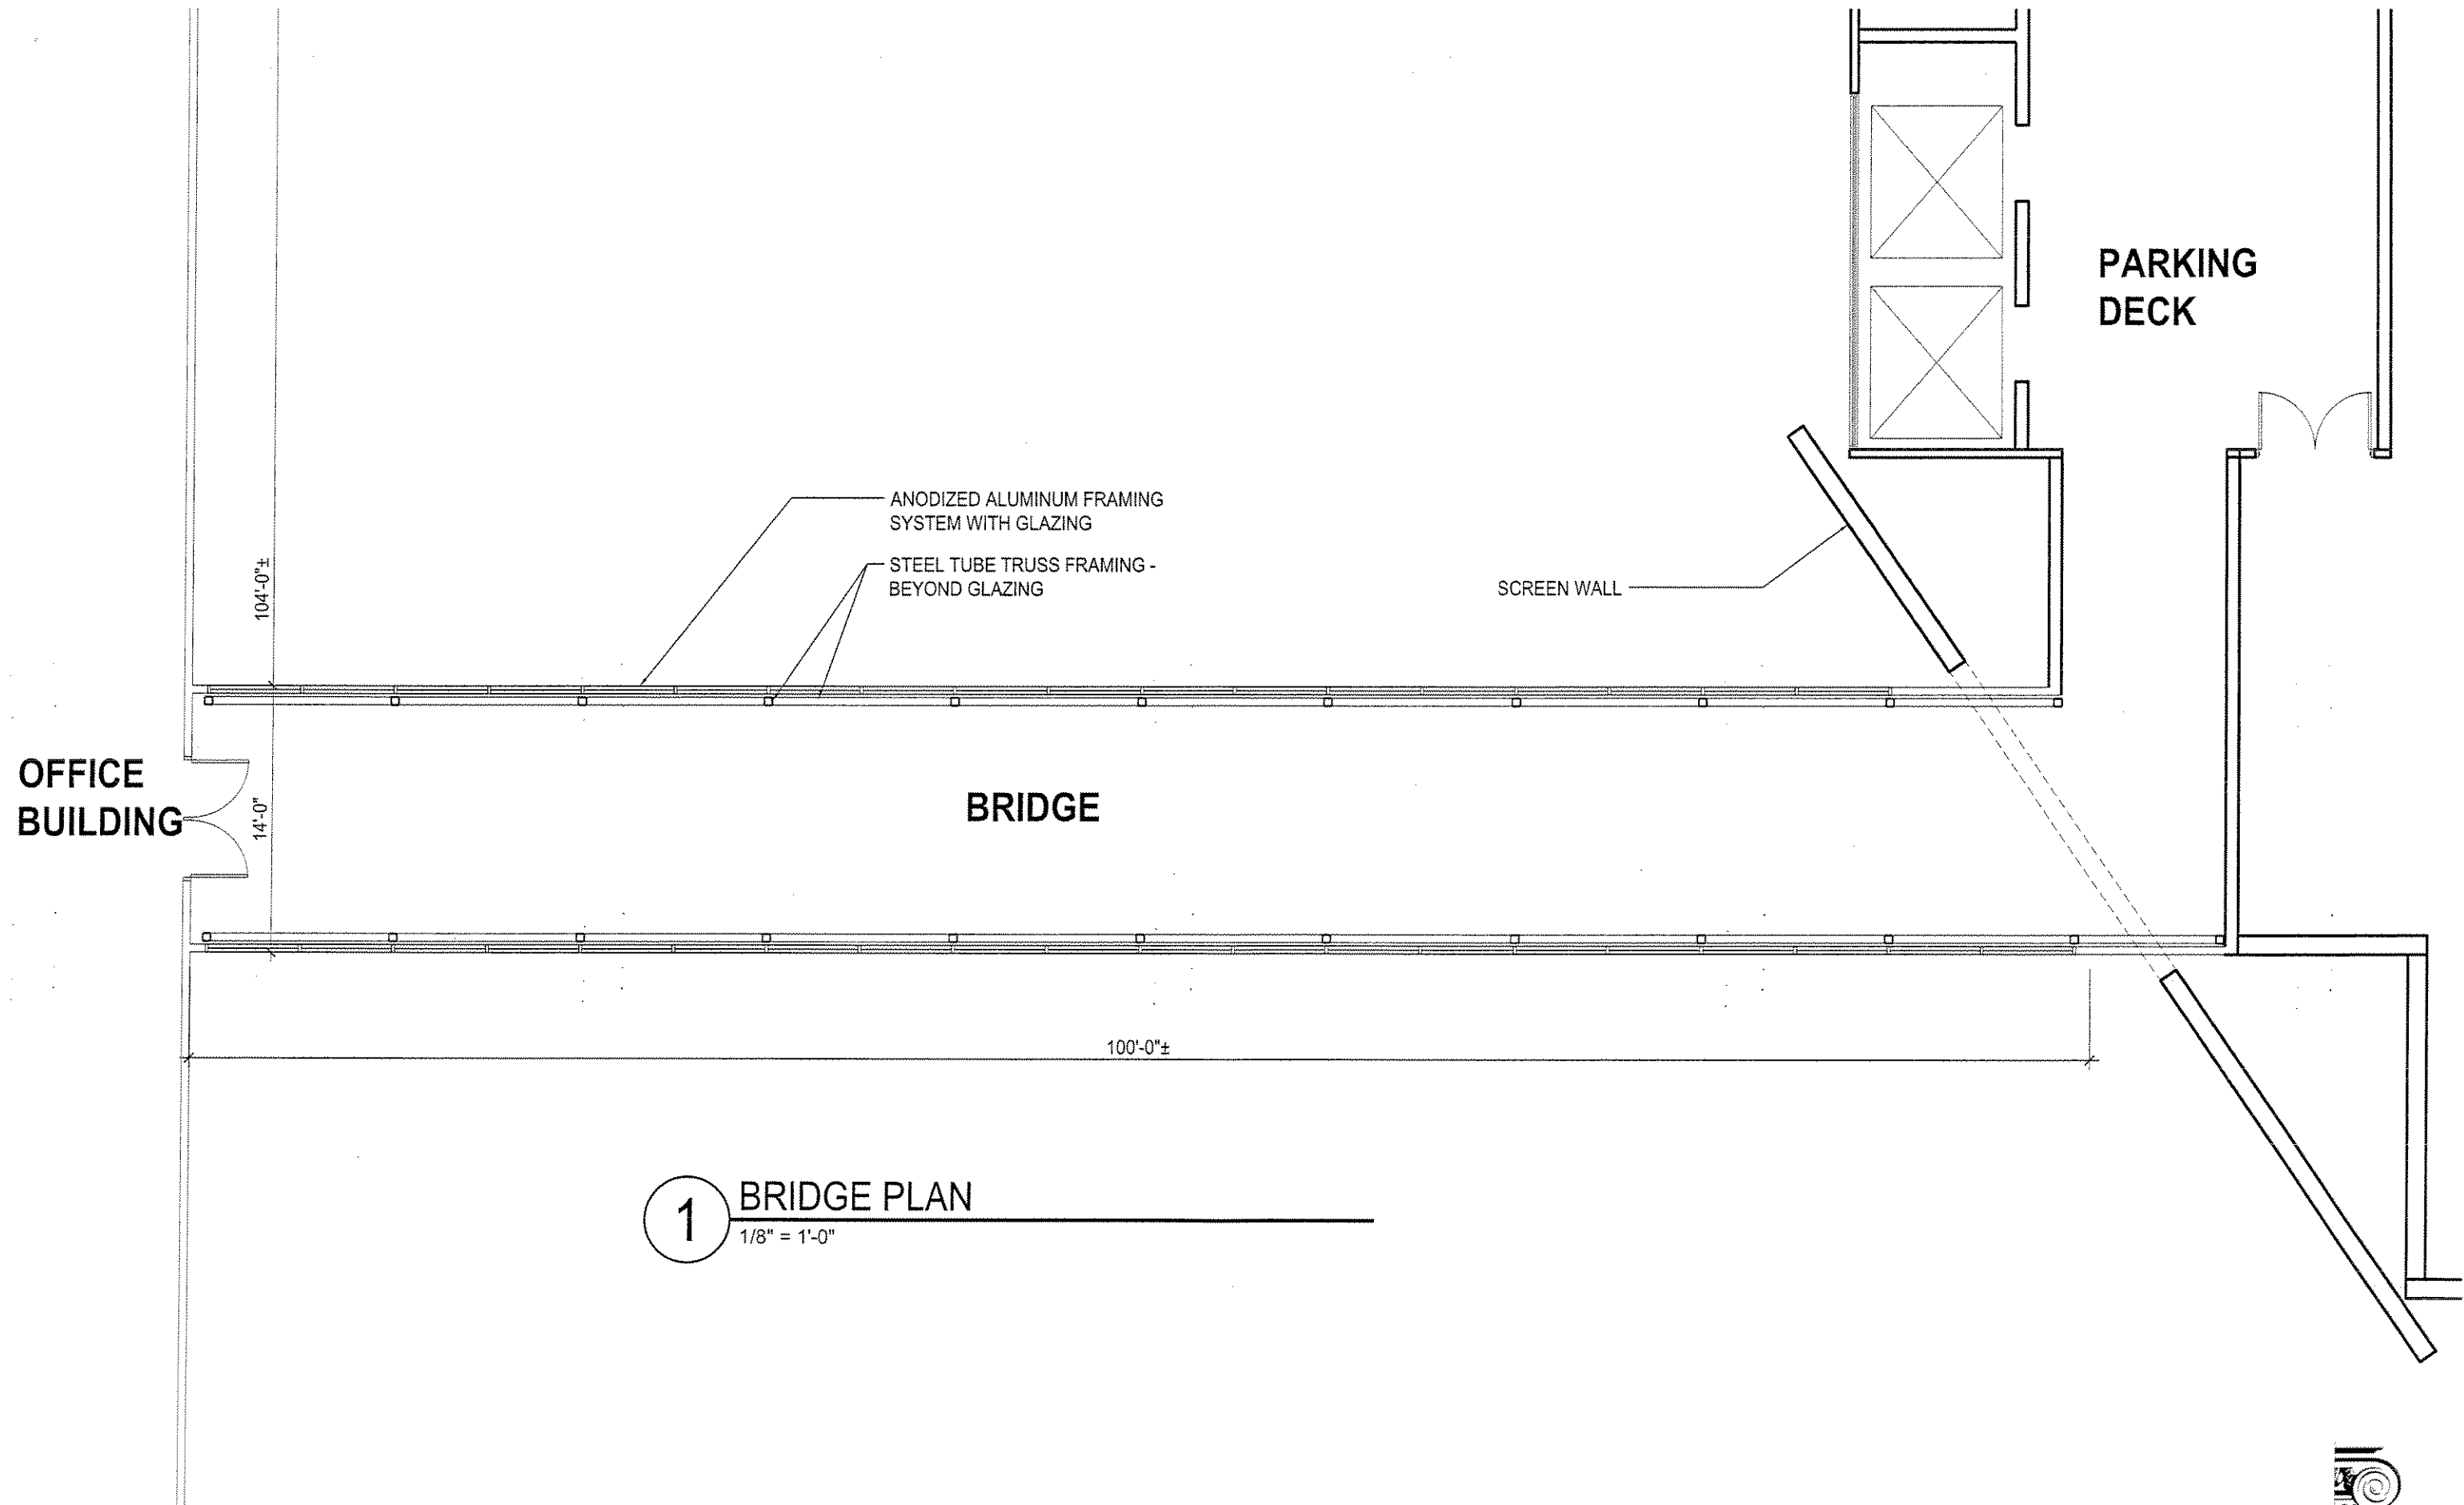


1 BRIDGE PLAN
 1/8" = 1'-0"

RIVERBEND EAST BRIDGE PLAN



EPPSTEIN UHEN
 ARCHITECTS

13 JANUARY 2008 EJA PROJECT # 205299-02

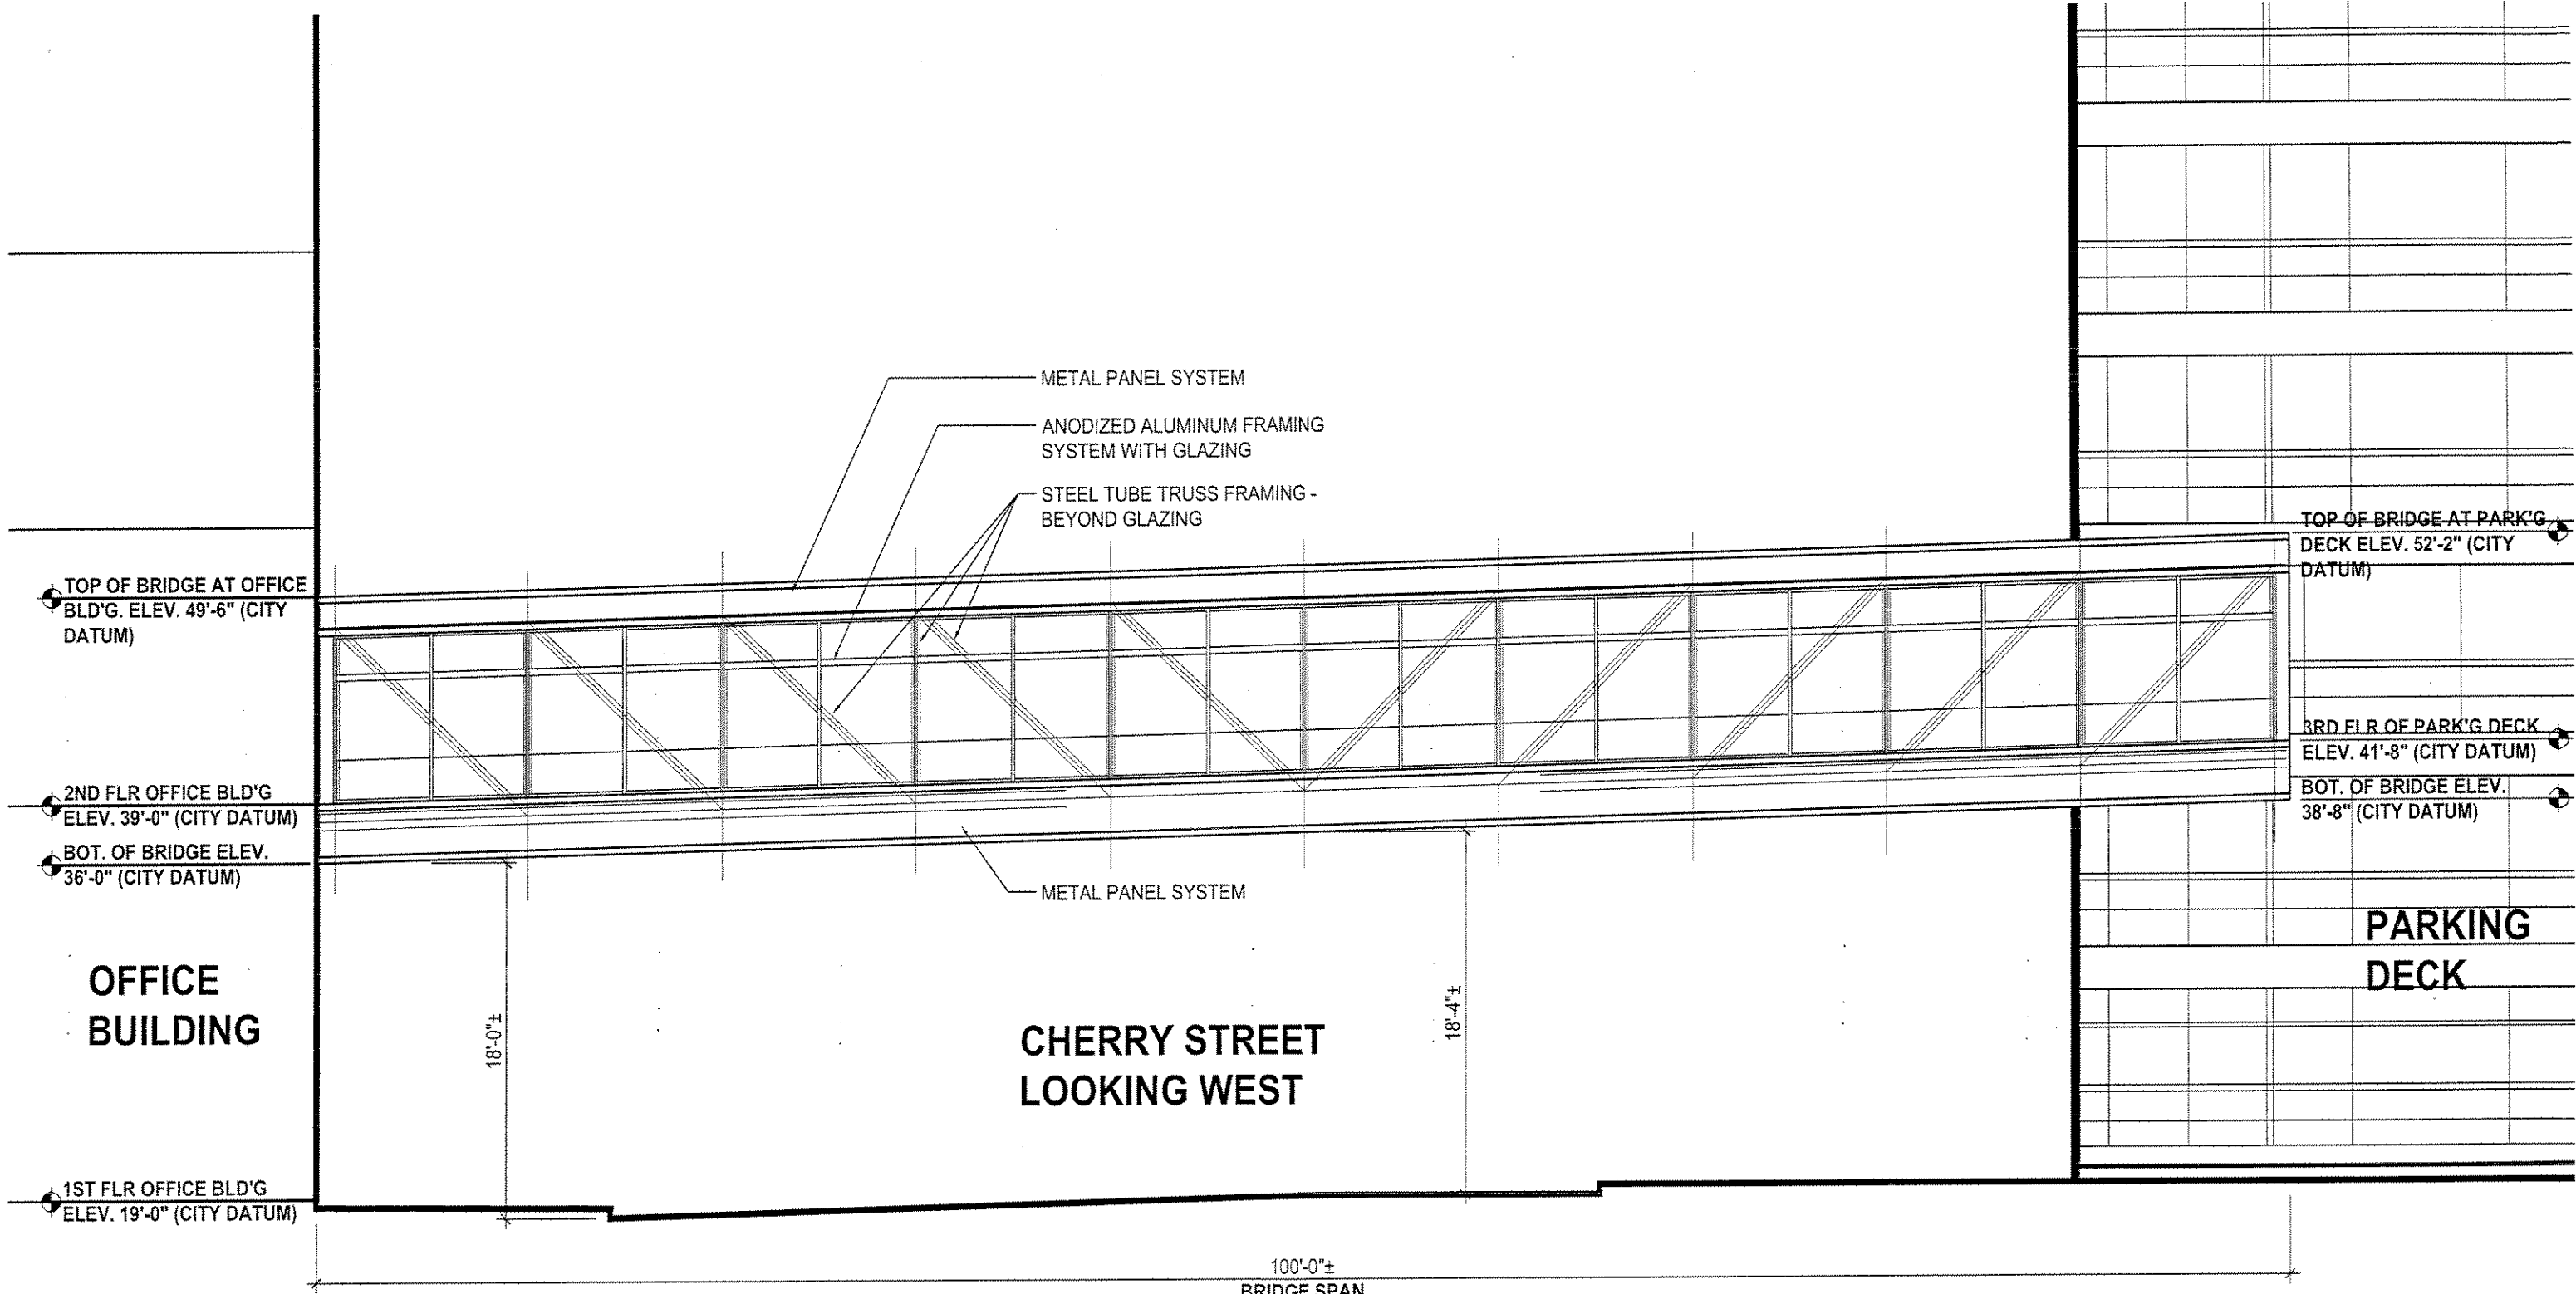

1 BRIDGE ELEVATION LOOKING WEST
 1/8" = 1'-0"

RIVERBEND EAST BRIDGE ELEVATION