


A B C D E F G H

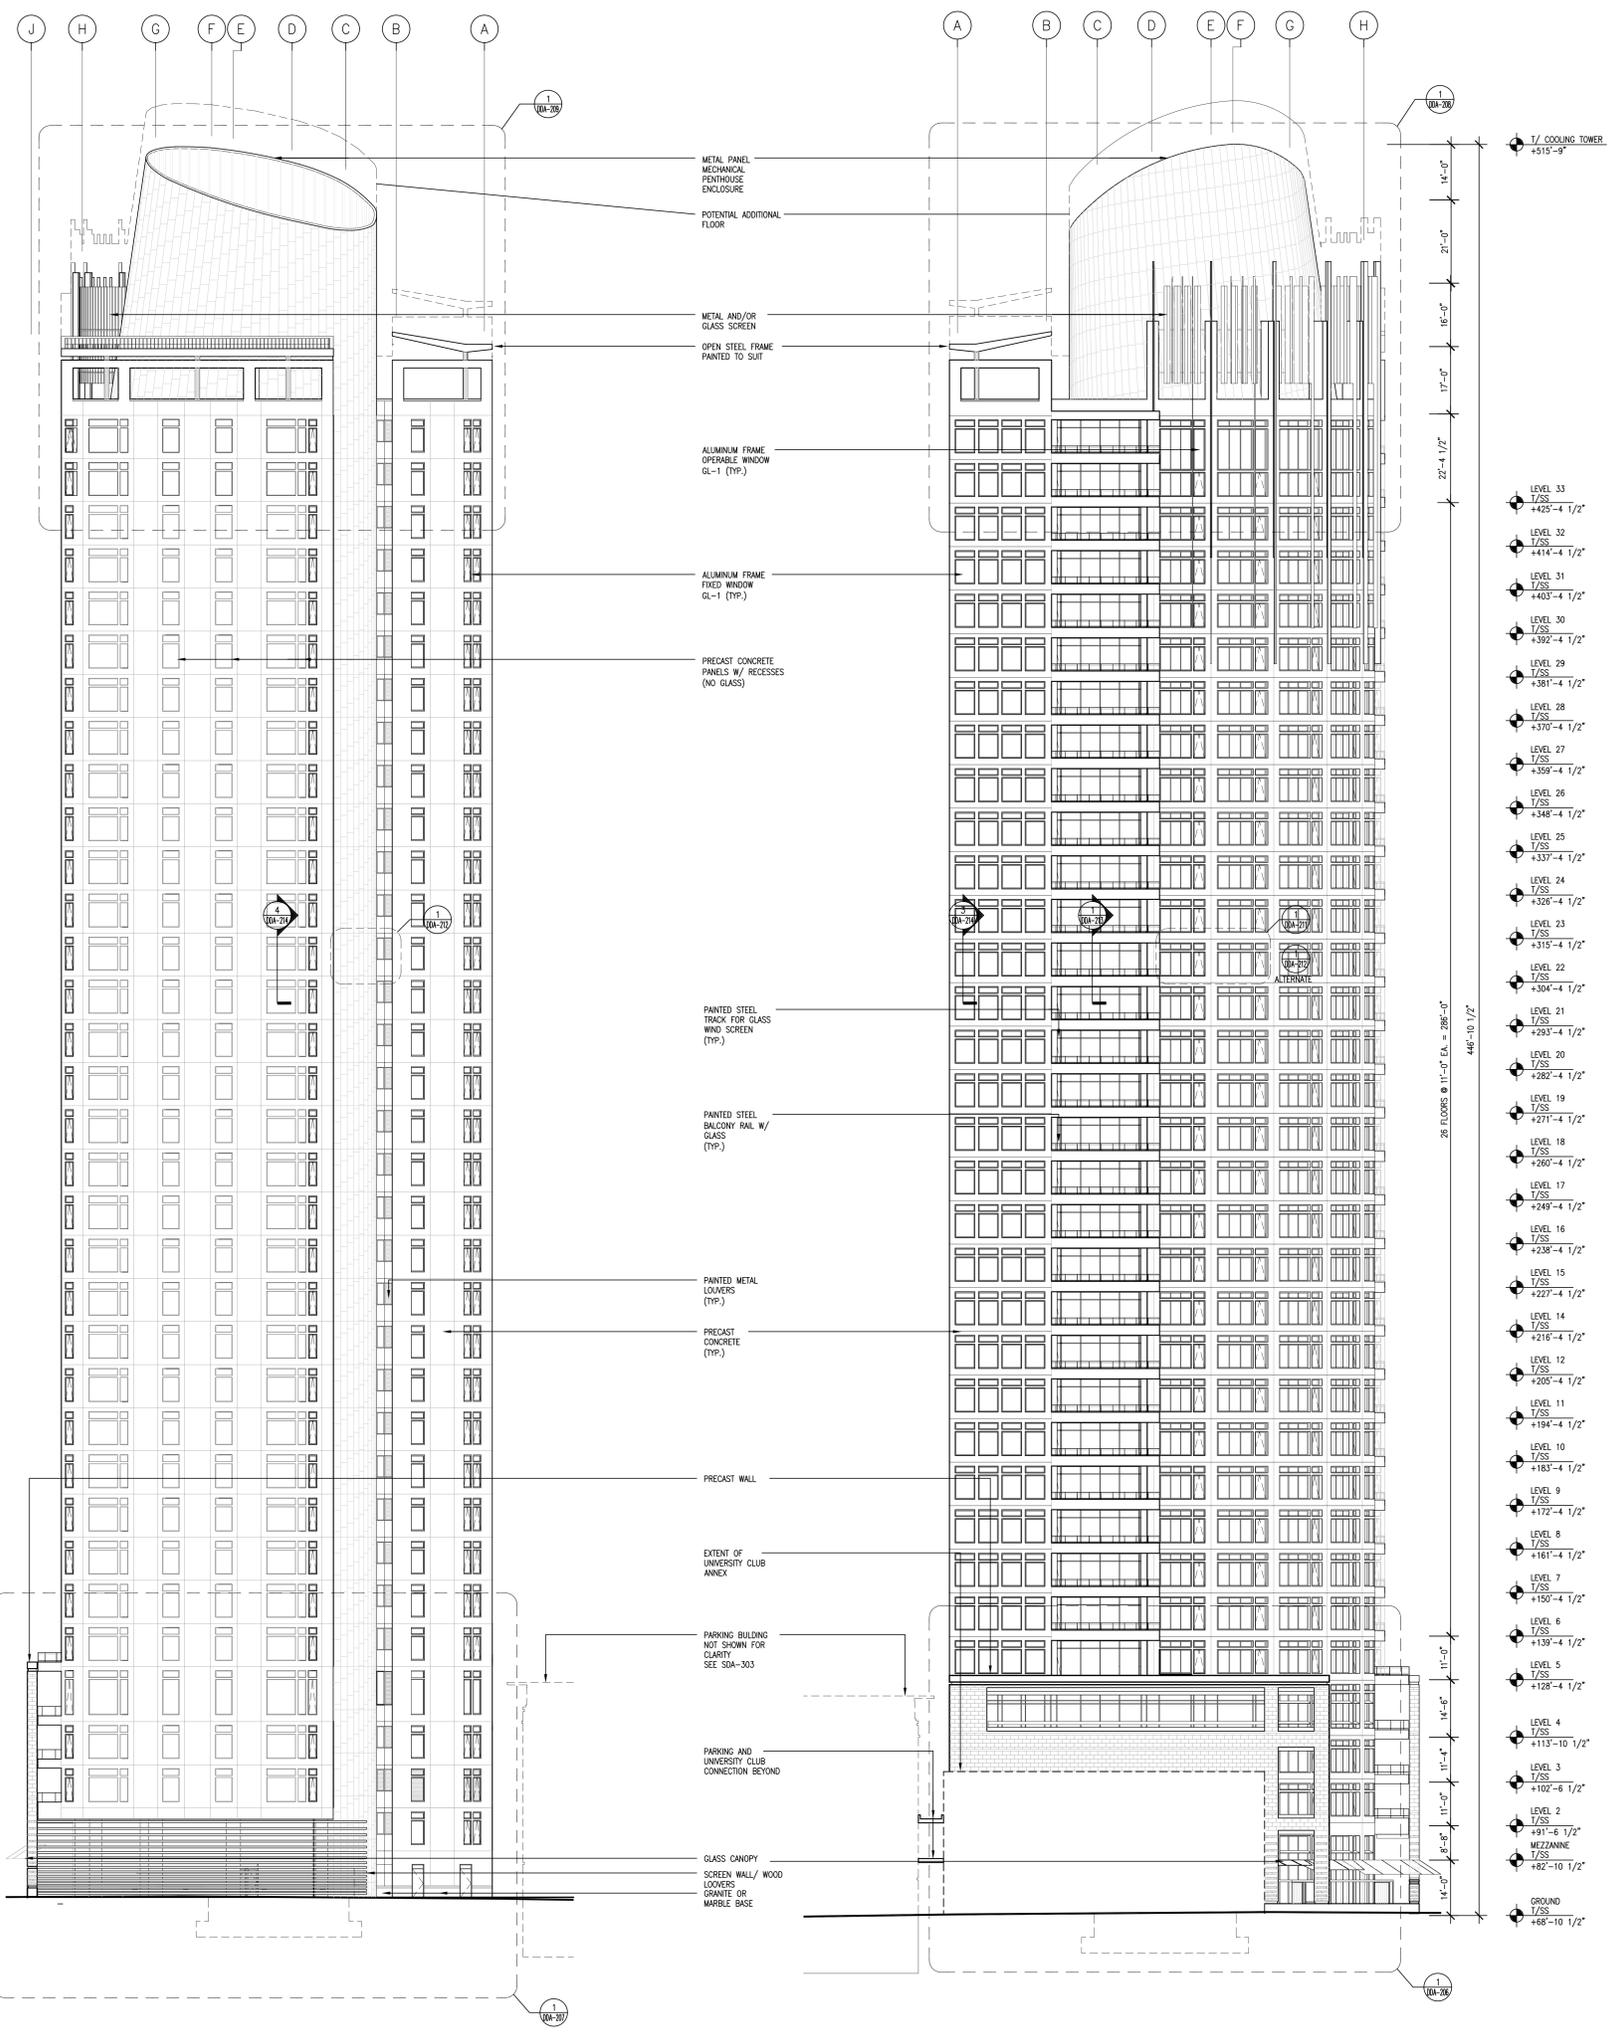

2 NORTH BUILDING ELEVATION
SCALE: 1/16" = 1'-0"


1 SOUTH BUILDING ELEVATION
SCALE: 1/16" = 1'-0"

Project No. 203120
Date 2/21/04
Scale 1/16" = 1'-0"
Sheet No. A-202

IN- PROGRESS 7/12/04

BUILDING ELEVATIONS
NORTH & SOUTH

- GENERAL NOTES**
1. REFER TO SHEET 04A-001 FOR SYMBOLS, FINISHES AND MATERIALS.
 2. REFER TO SHEET 04A-002 FOR PRODUCT NOTES AND DESIGN CRITERIA.
 3. REFER TO SHEET 04A-003 FOR BUILDING ENCLOSURE NOTES.

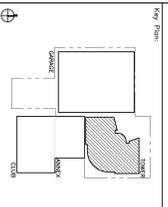

Architect / Engineer:
SOM
Skidmore, Owings & Merrill LLP
224 South Michigan Avenue
Suite 1000
Chicago, Illinois 60604

UNIVERSITY CLUB TOWER

Level	Height
LEVEL 33	+425'-4 1/2"
LEVEL 32	+414'-4 1/2"
LEVEL 31	+403'-4 1/2"
LEVEL 30	+392'-4 1/2"
LEVEL 29	+381'-4 1/2"
LEVEL 28	+370'-4 1/2"
LEVEL 27	+359'-4 1/2"
LEVEL 26	+348'-4 1/2"
LEVEL 25	+337'-4 1/2"
LEVEL 24	+326'-4 1/2"
LEVEL 23	+315'-4 1/2"
LEVEL 22	+304'-4 1/2"
LEVEL 21	+293'-4 1/2"
LEVEL 20	+282'-4 1/2"
LEVEL 19	+271'-4 1/2"
LEVEL 18	+260'-4 1/2"
LEVEL 17	+249'-4 1/2"
LEVEL 16	+238'-4 1/2"
LEVEL 15	+227'-4 1/2"
LEVEL 14	+216'-4 1/2"
LEVEL 12	+205'-4 1/2"
LEVEL 11	+194'-4 1/2"
LEVEL 10	+183'-4 1/2"
LEVEL 9	+172'-4 1/2"
LEVEL 8	+161'-4 1/2"
LEVEL 7	+150'-4 1/2"
LEVEL 6	+139'-4 1/2"
LEVEL 5	+128'-4 1/2"
LEVEL 4	+113'-10 1/2"
LEVEL 3	+102'-6 1/2"
LEVEL 2	+91'-6 1/2"
MEZZANINE	+82'-10 1/2"
GROUND	+88'-10 1/2"