

555

S.E. 1/4 SEC. 14, T.6N., R.21E.

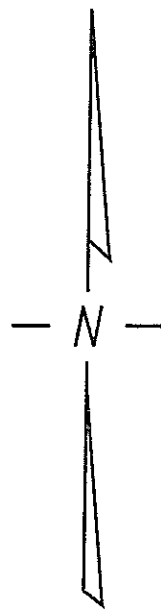
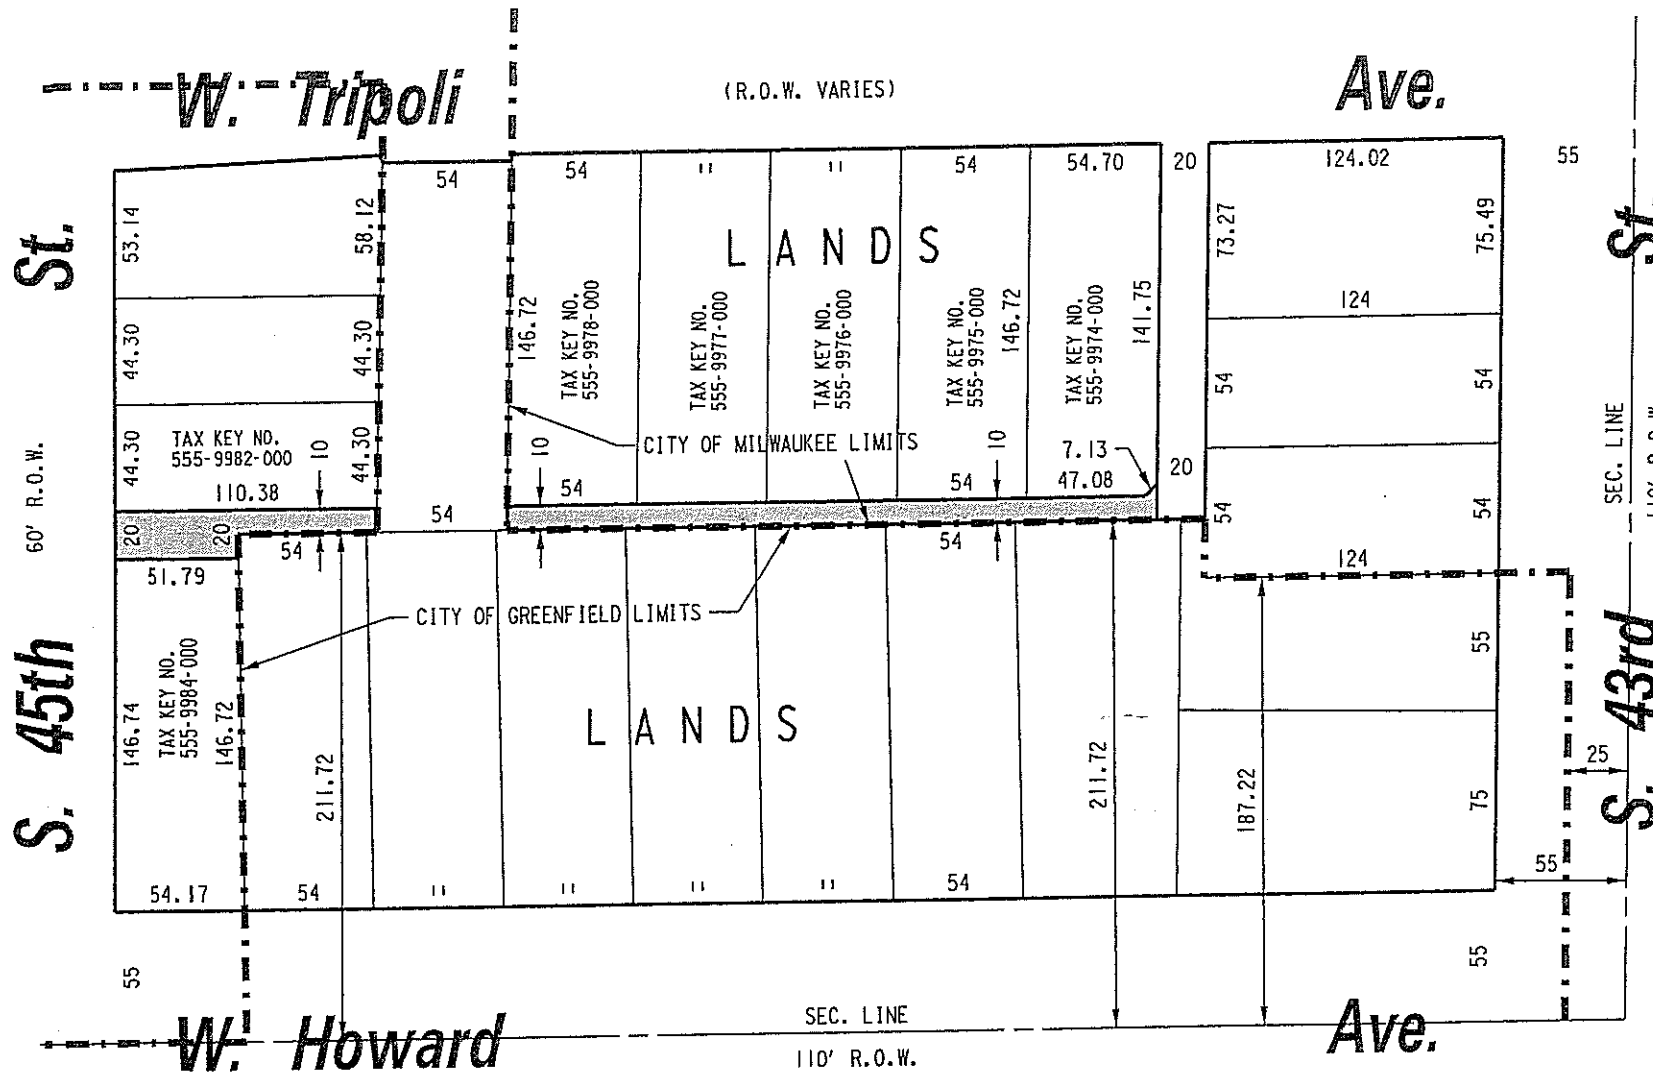


EXHIBIT "A"
 FILE NO. 090452
 INFRASTRUCTURE SERVICES DIVISION
 MILWAUKEE, WISCONSIN

ASSIGNED TO: W.E. FUCHS CH'K'D. BY: W.E. FUCHS
 DRAWN BY: W.E.F. DATE: AUG. 27, 2009
 PROJECT/GRANT NO.: WK52337279 SCALE: 1" = 80'
 APPROVED BY:

Marcia Lindholm
 CENTRAL DRAFTING & RECORDS MANAGER
[Signature]
 CITY ENGINEER

PORTIONS OF PUBLIC ALLEY PROPOSED TO BE VACATED