

# CITY OF MILWAUKEE

## DPW – Infrastructure Services Division – Transportation Operations

Regarding the recommendation for installation of yield control on South 66<sup>th</sup> Street at West Euclid Avenue.



 = EXISTING STOP

 = EXISTING YIELD

 = SIGNAL

 = NEW YIELD

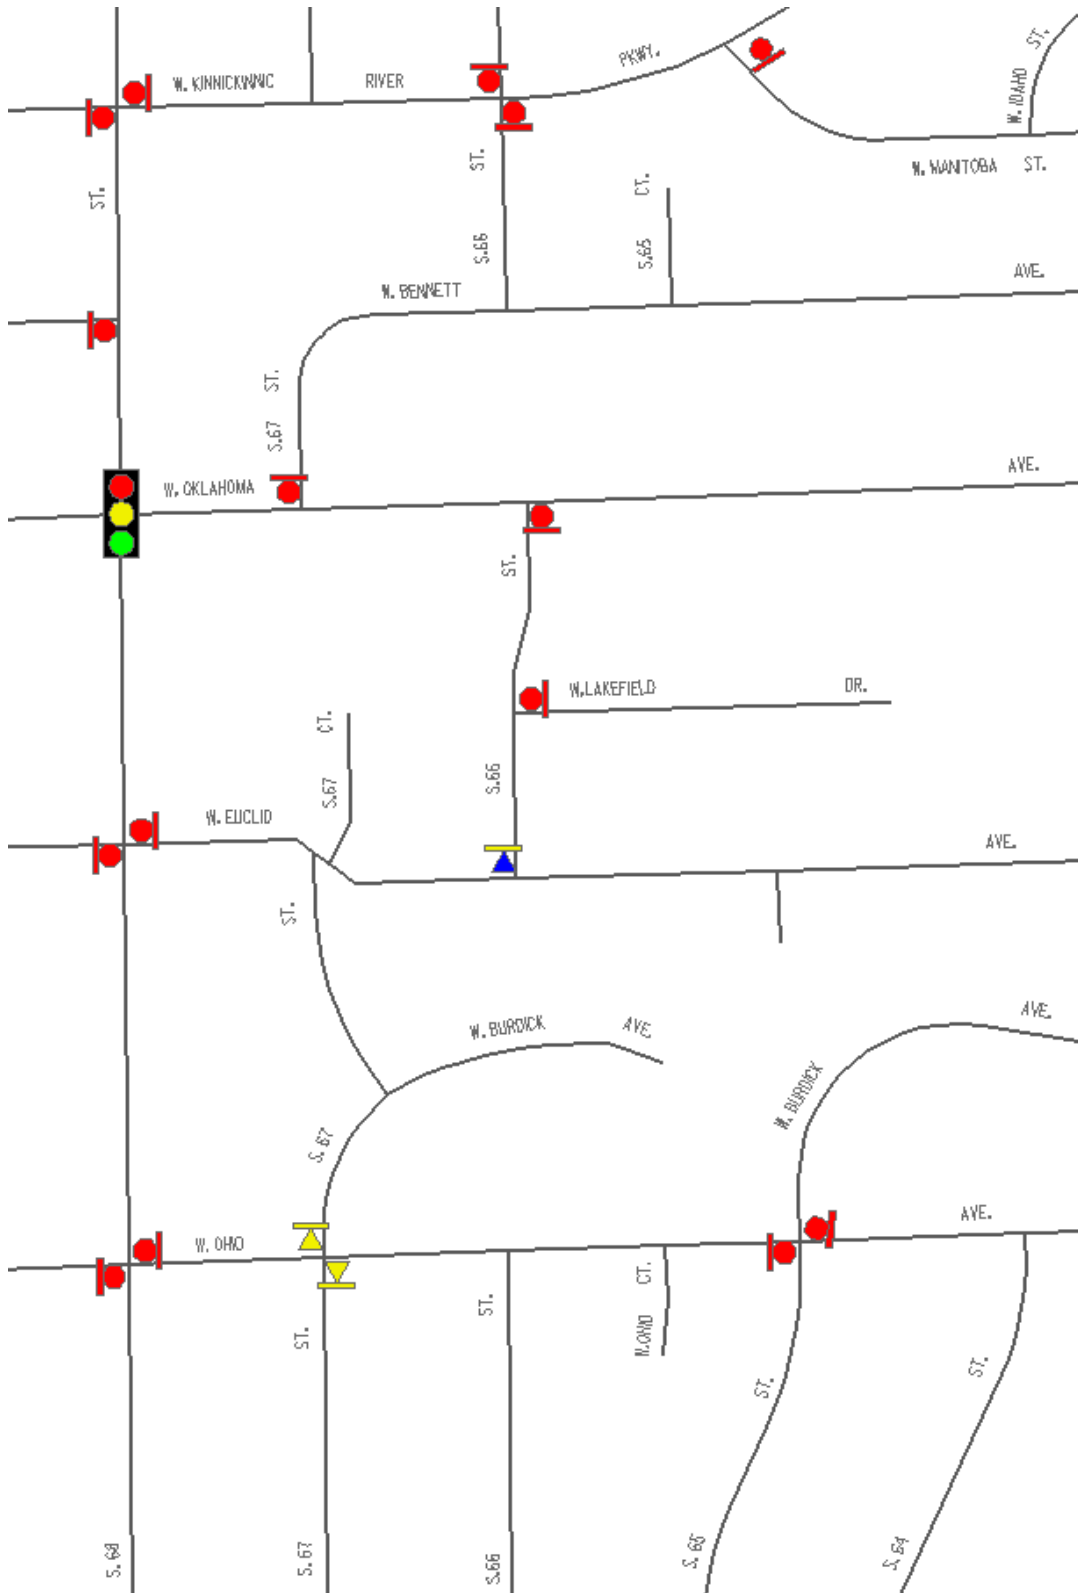


Exhibit A