

# CITY OF MILWAUKEE

## DPW – Infrastructure Services Division – Transportation Operations

Regarding the recommendation for installation of yield control  
on West Euclid Avenue at North 70<sup>th</sup> Street.

 = EXISTING STOP

 = INSTALLATION OF YIELD

 = SIGNAL

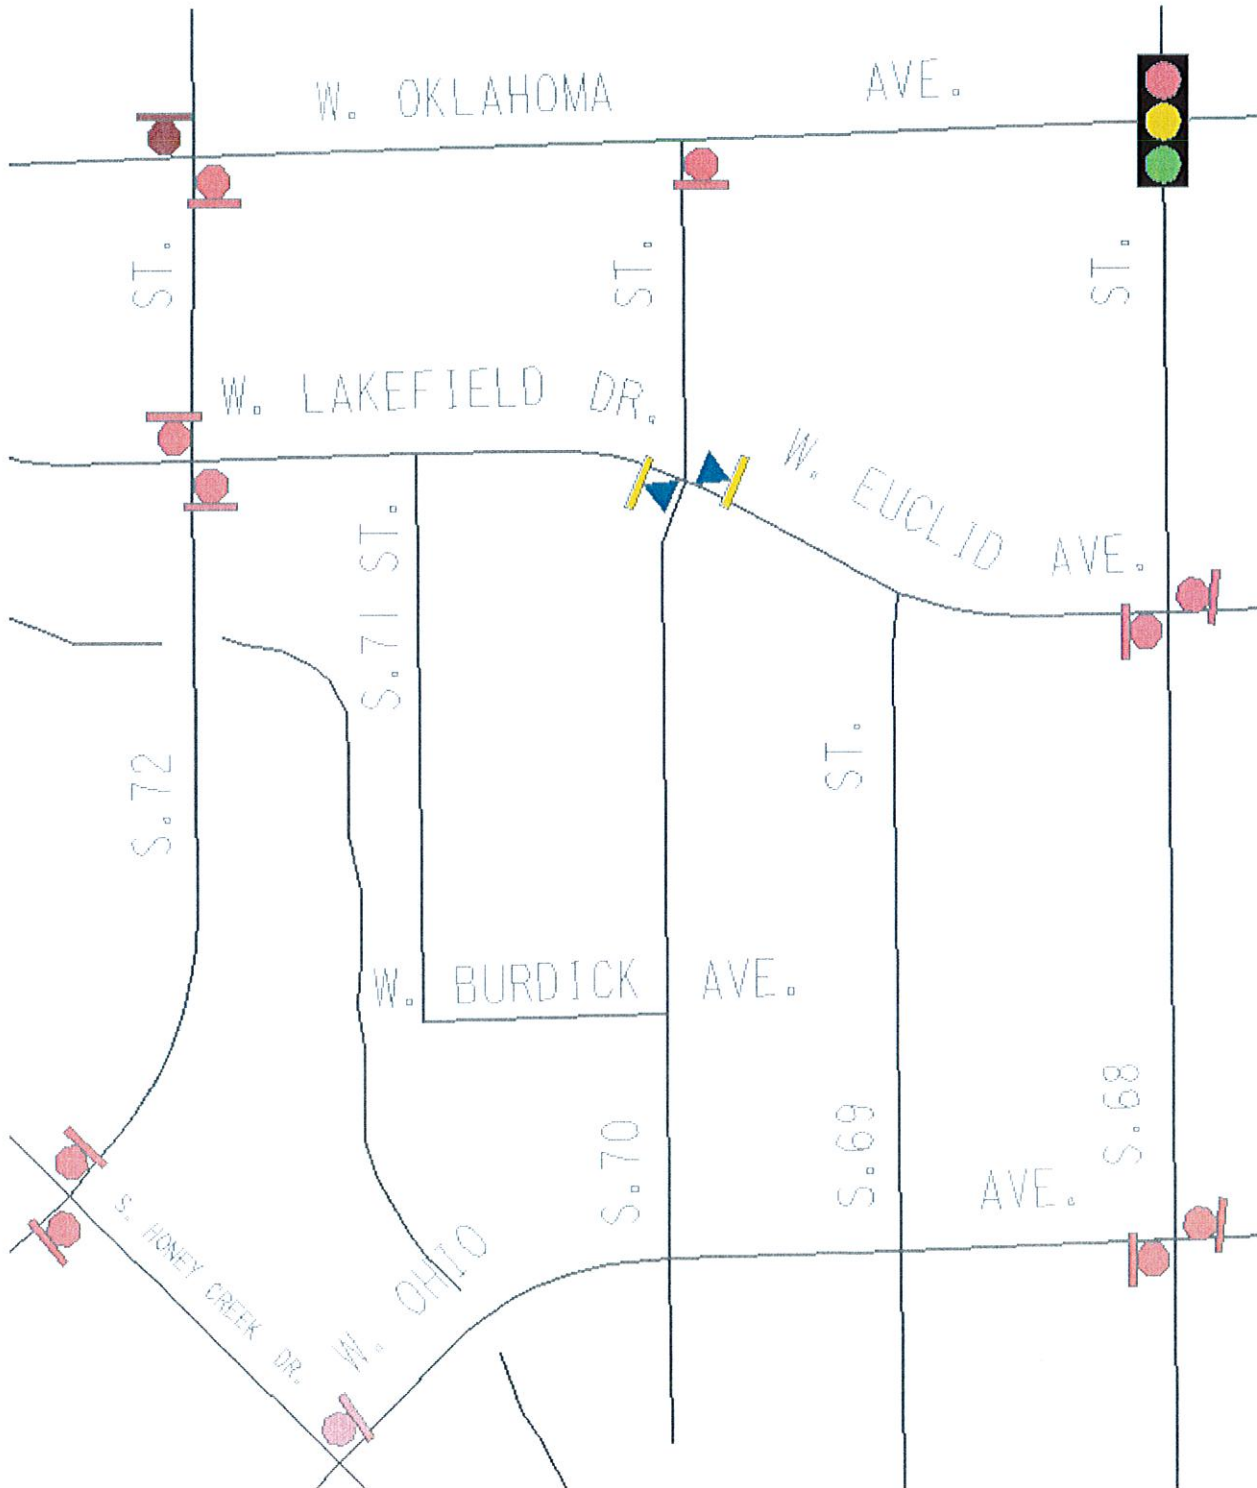


Exhibit A