




!!! NOT FOR CONSTRUCTION !!!

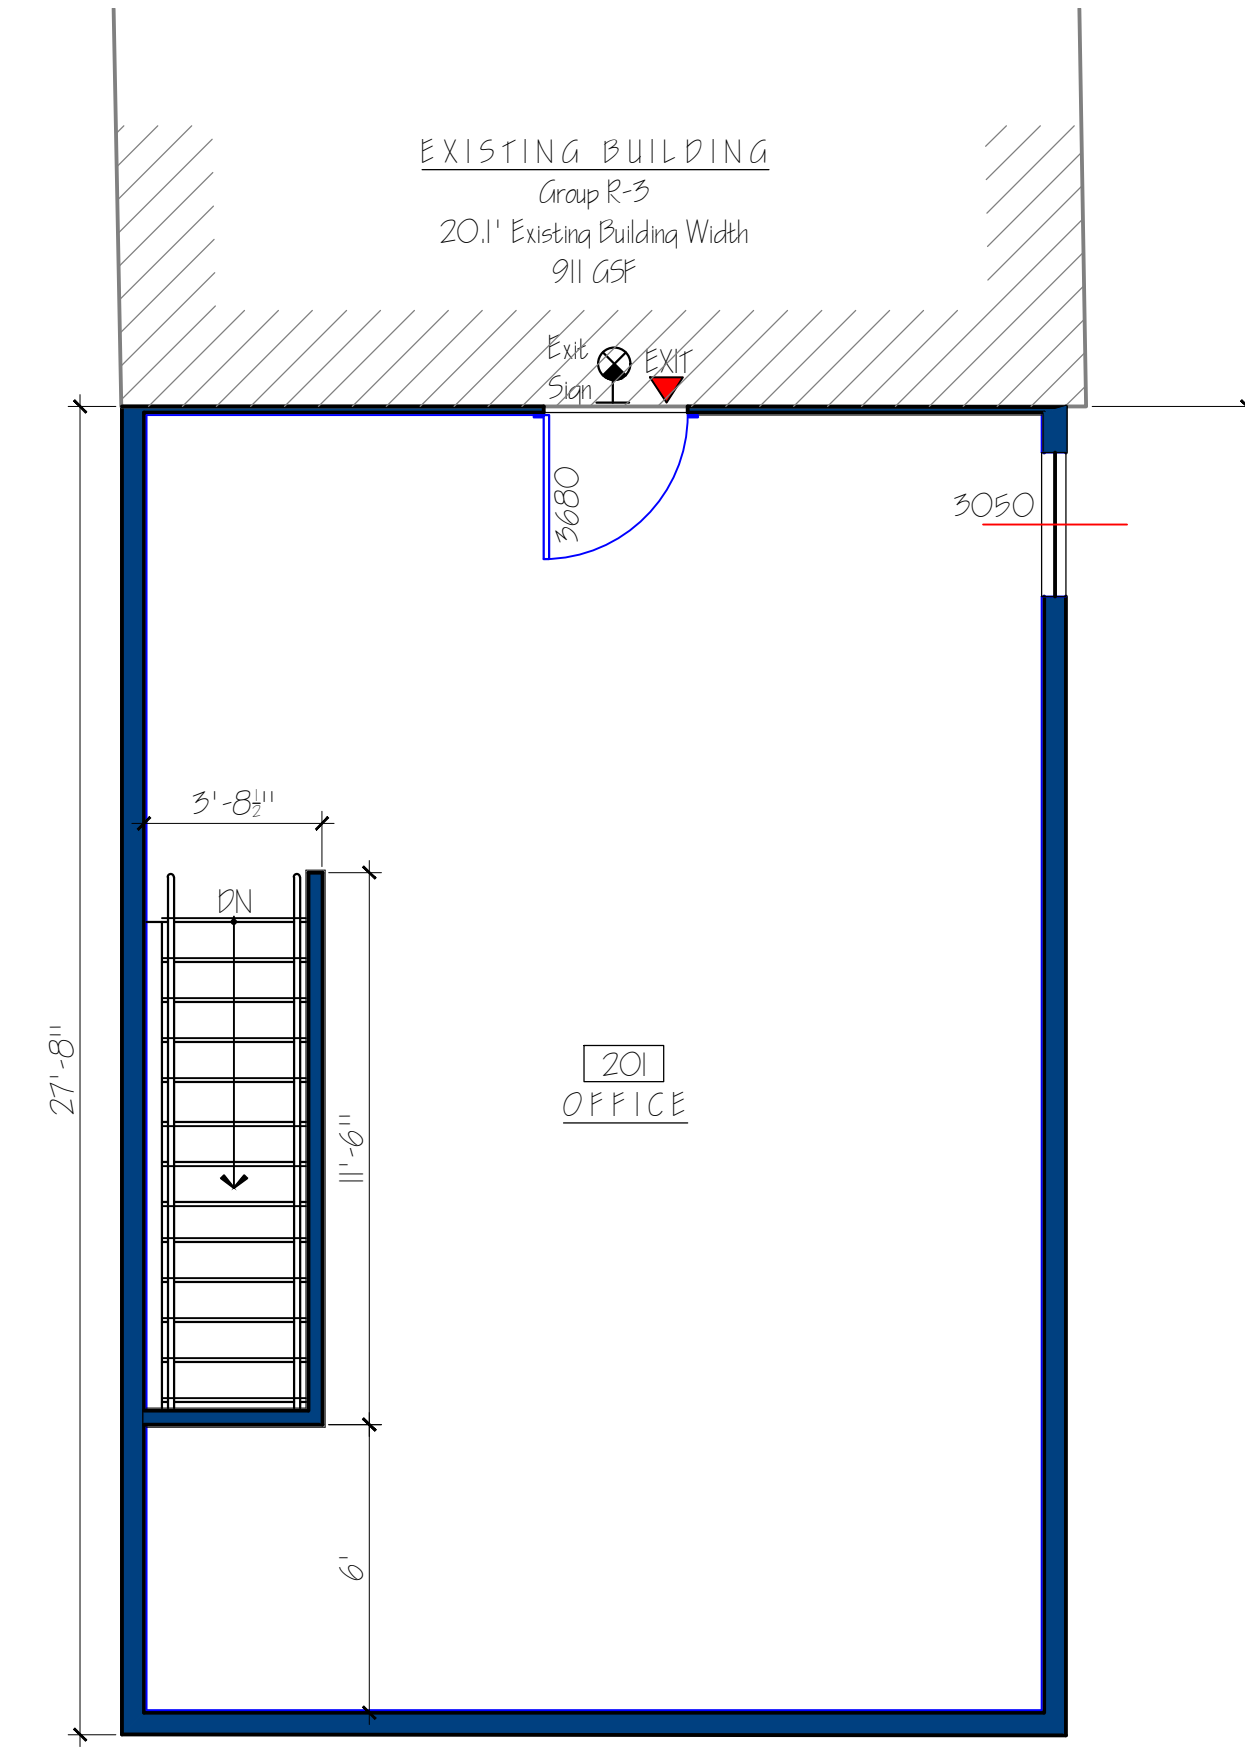


3 SECOND FLOOR PLAN
 A1 1/4" = 1'-0" 949 GSF

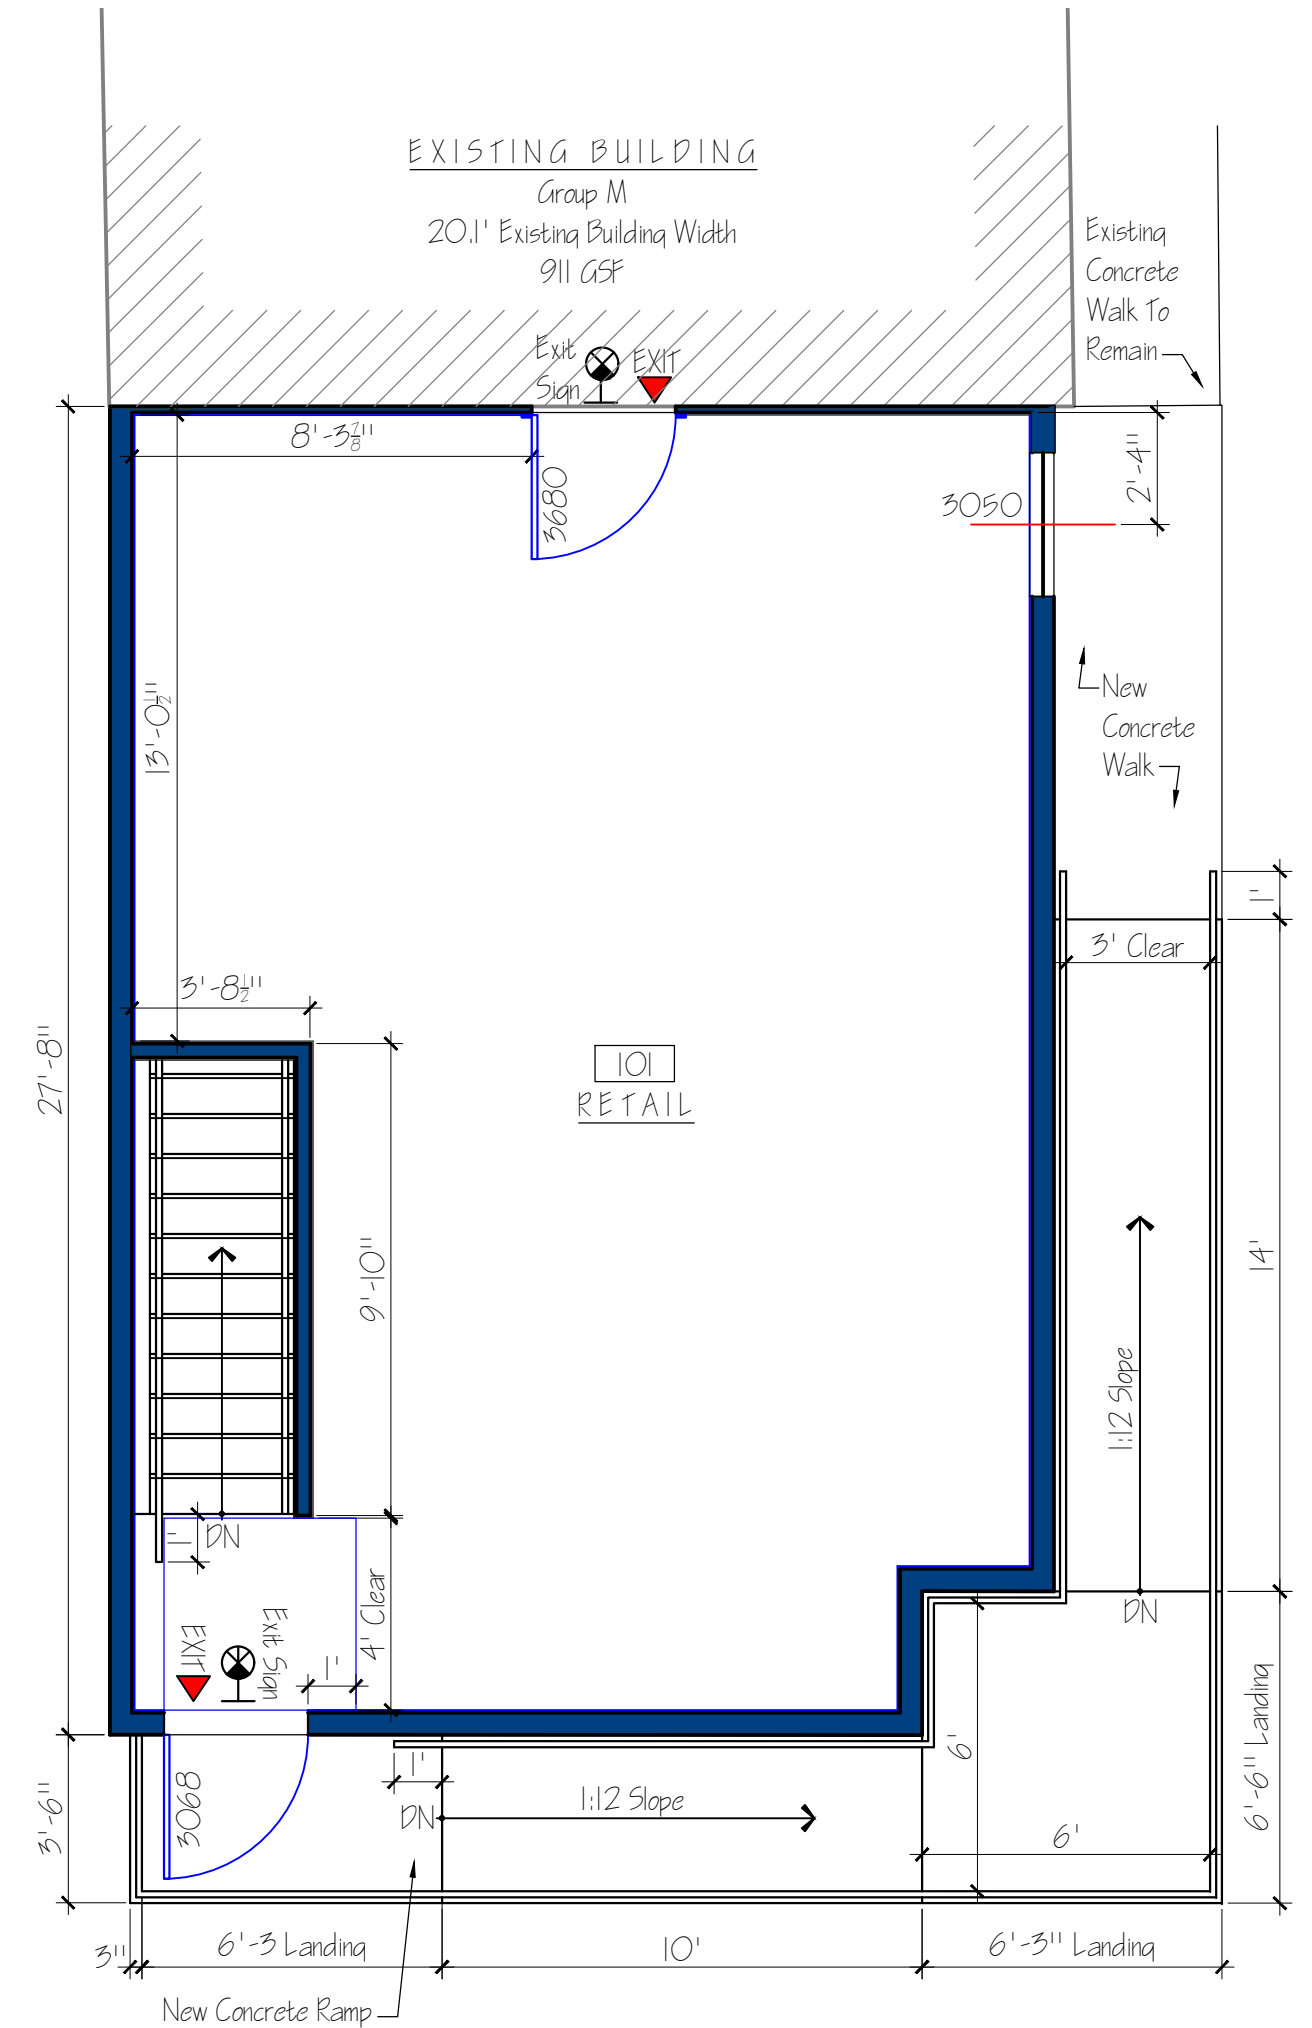


2 FIRST FLOOR PLAN
 A1 1/4" = 1'-0" 555 GSF

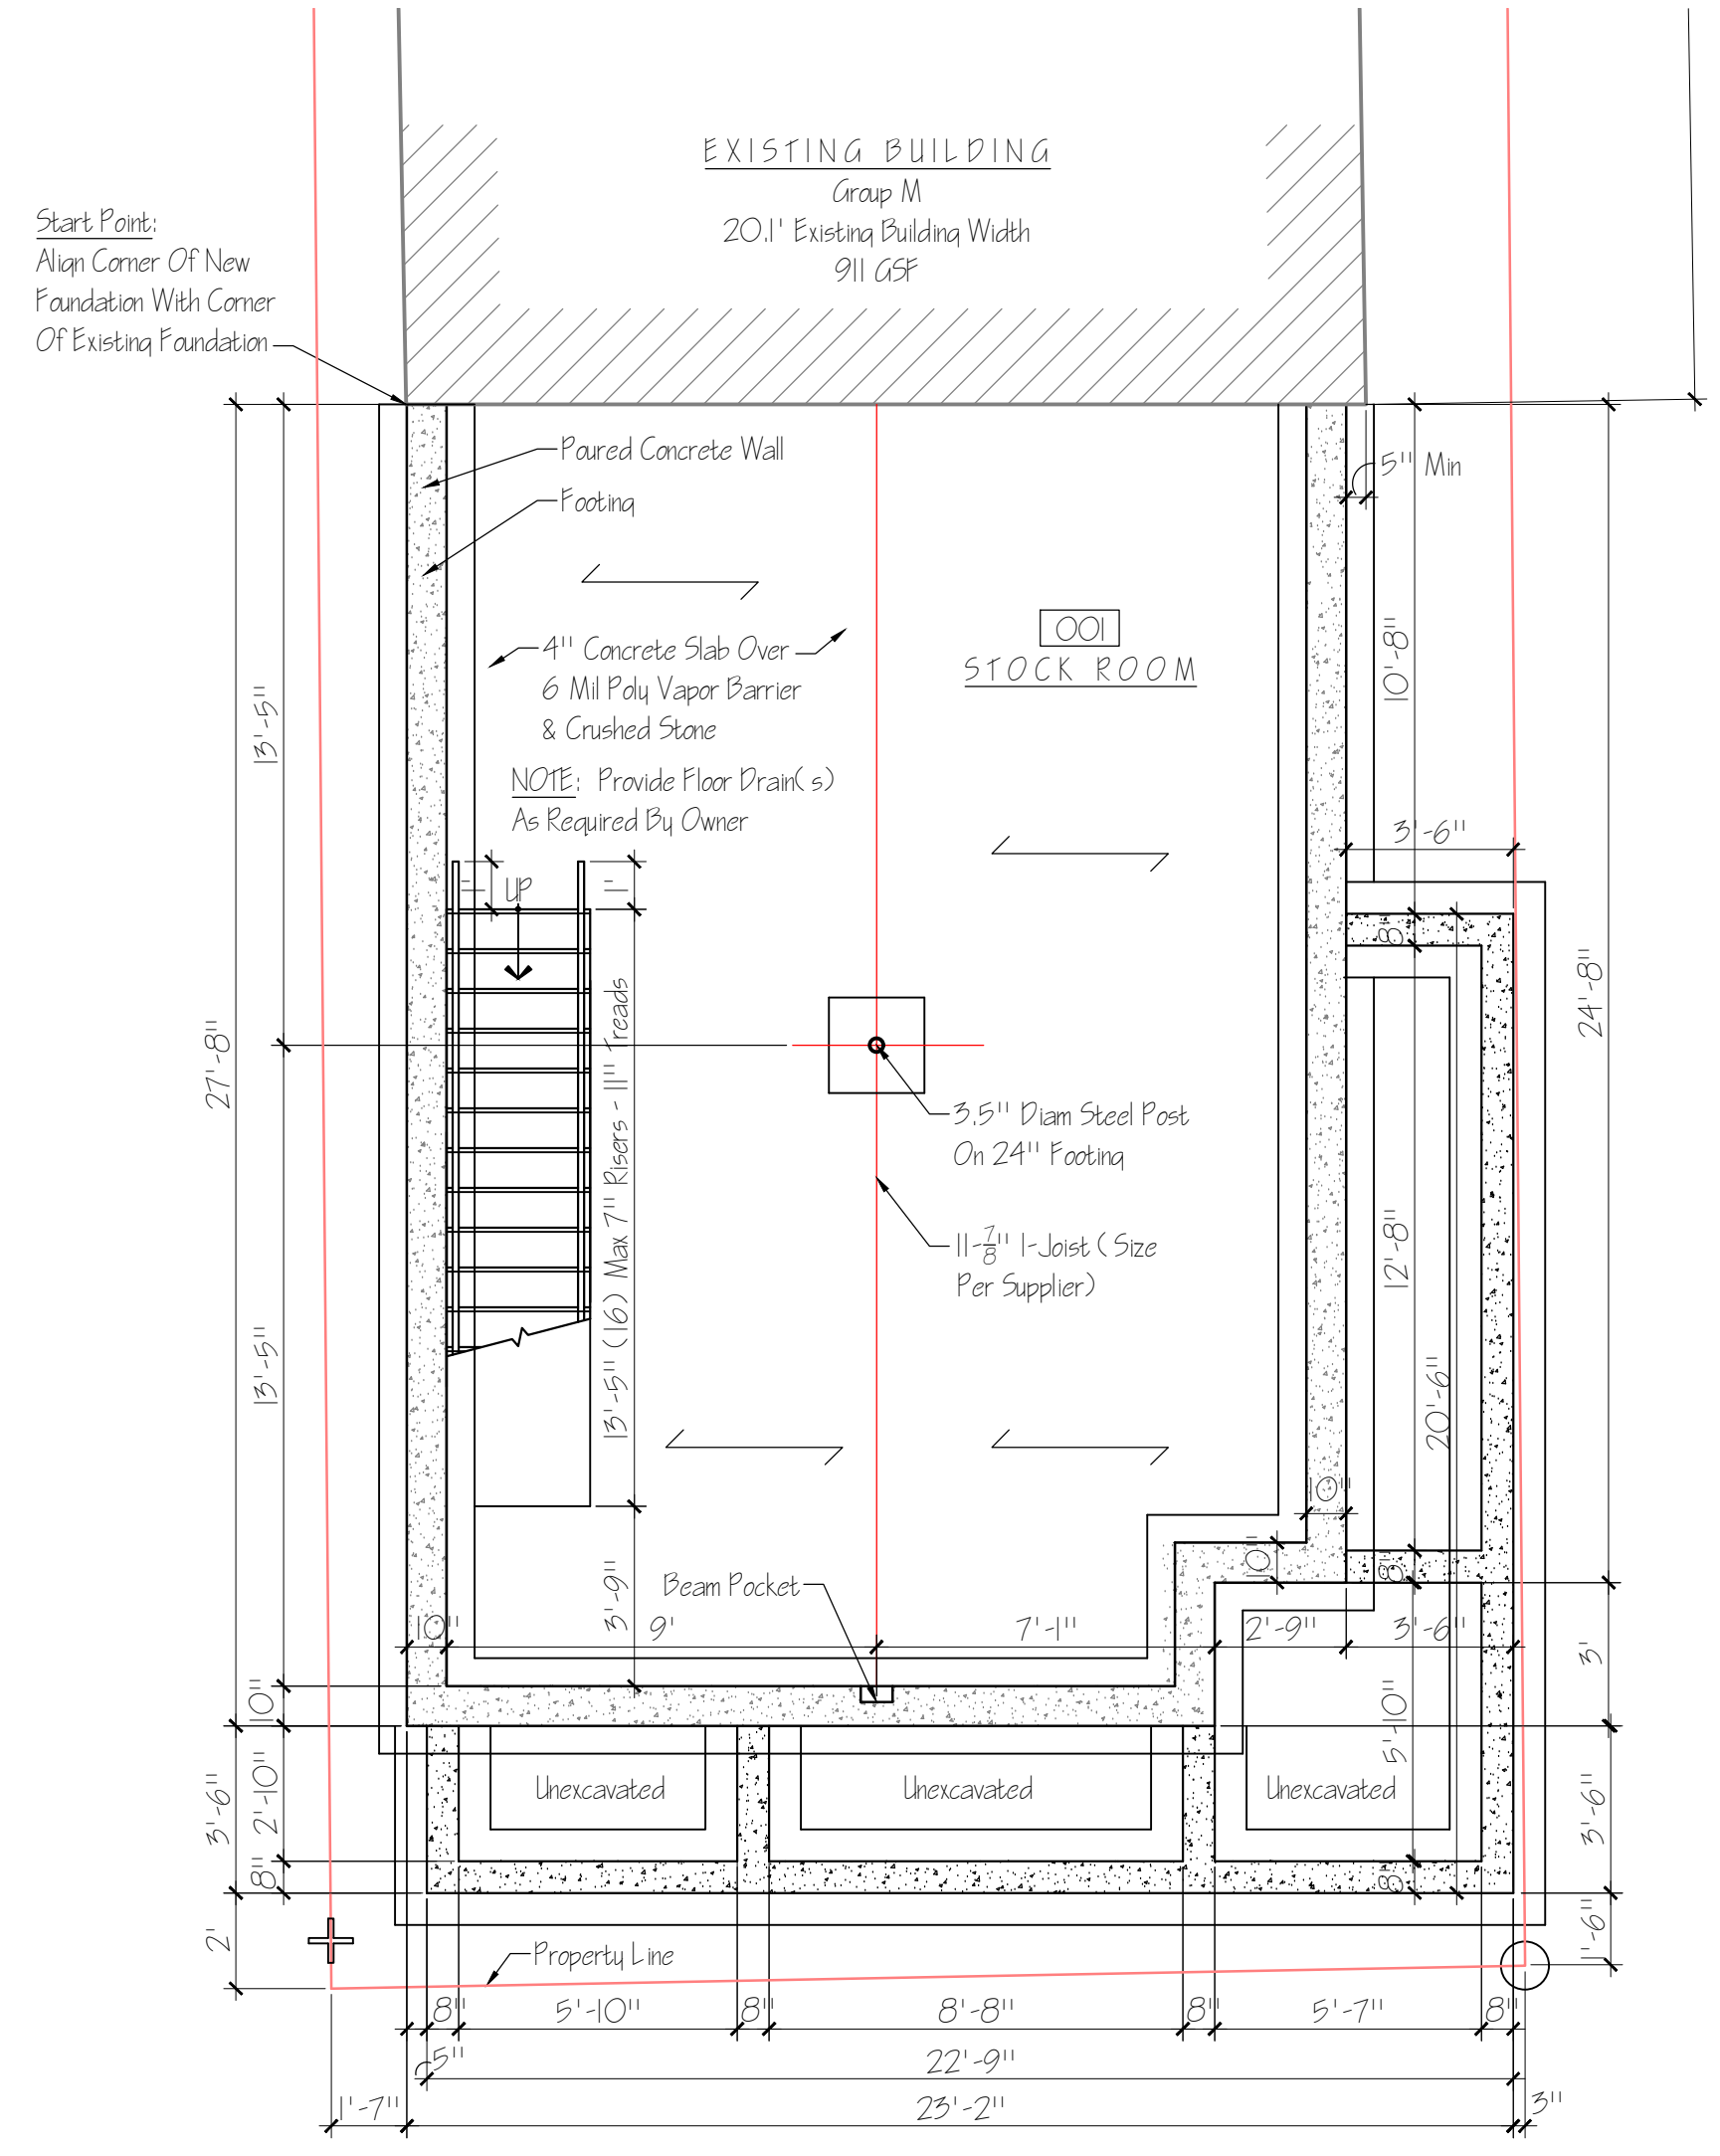


FOUNDATION PLAN
 A1 1/4" = 1'-0" 555 GSF

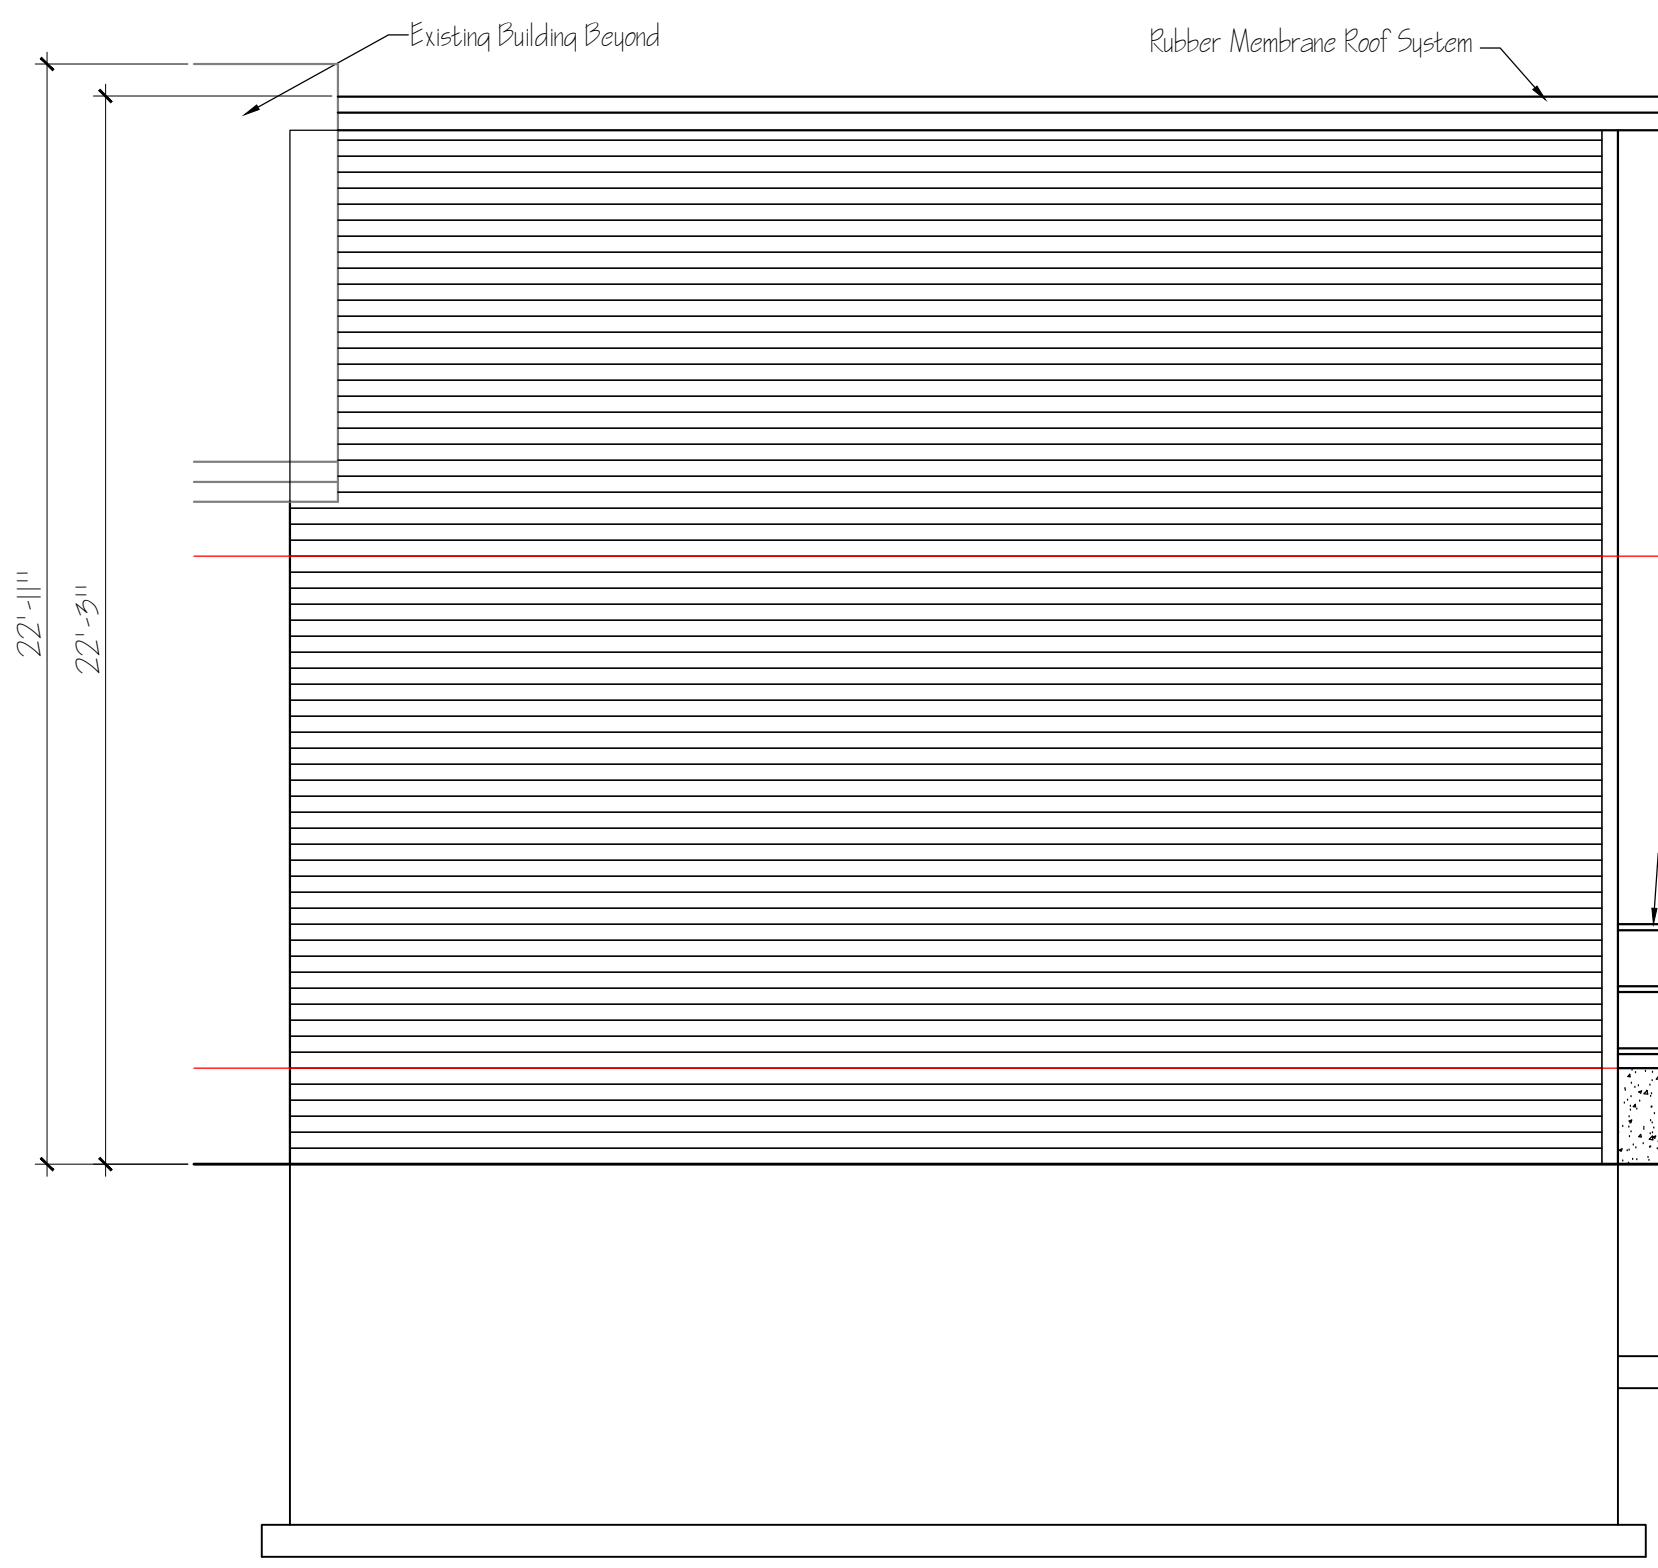

6 WEST (SIDE) ELEVATION
 A1 1/4" = 1'-0"

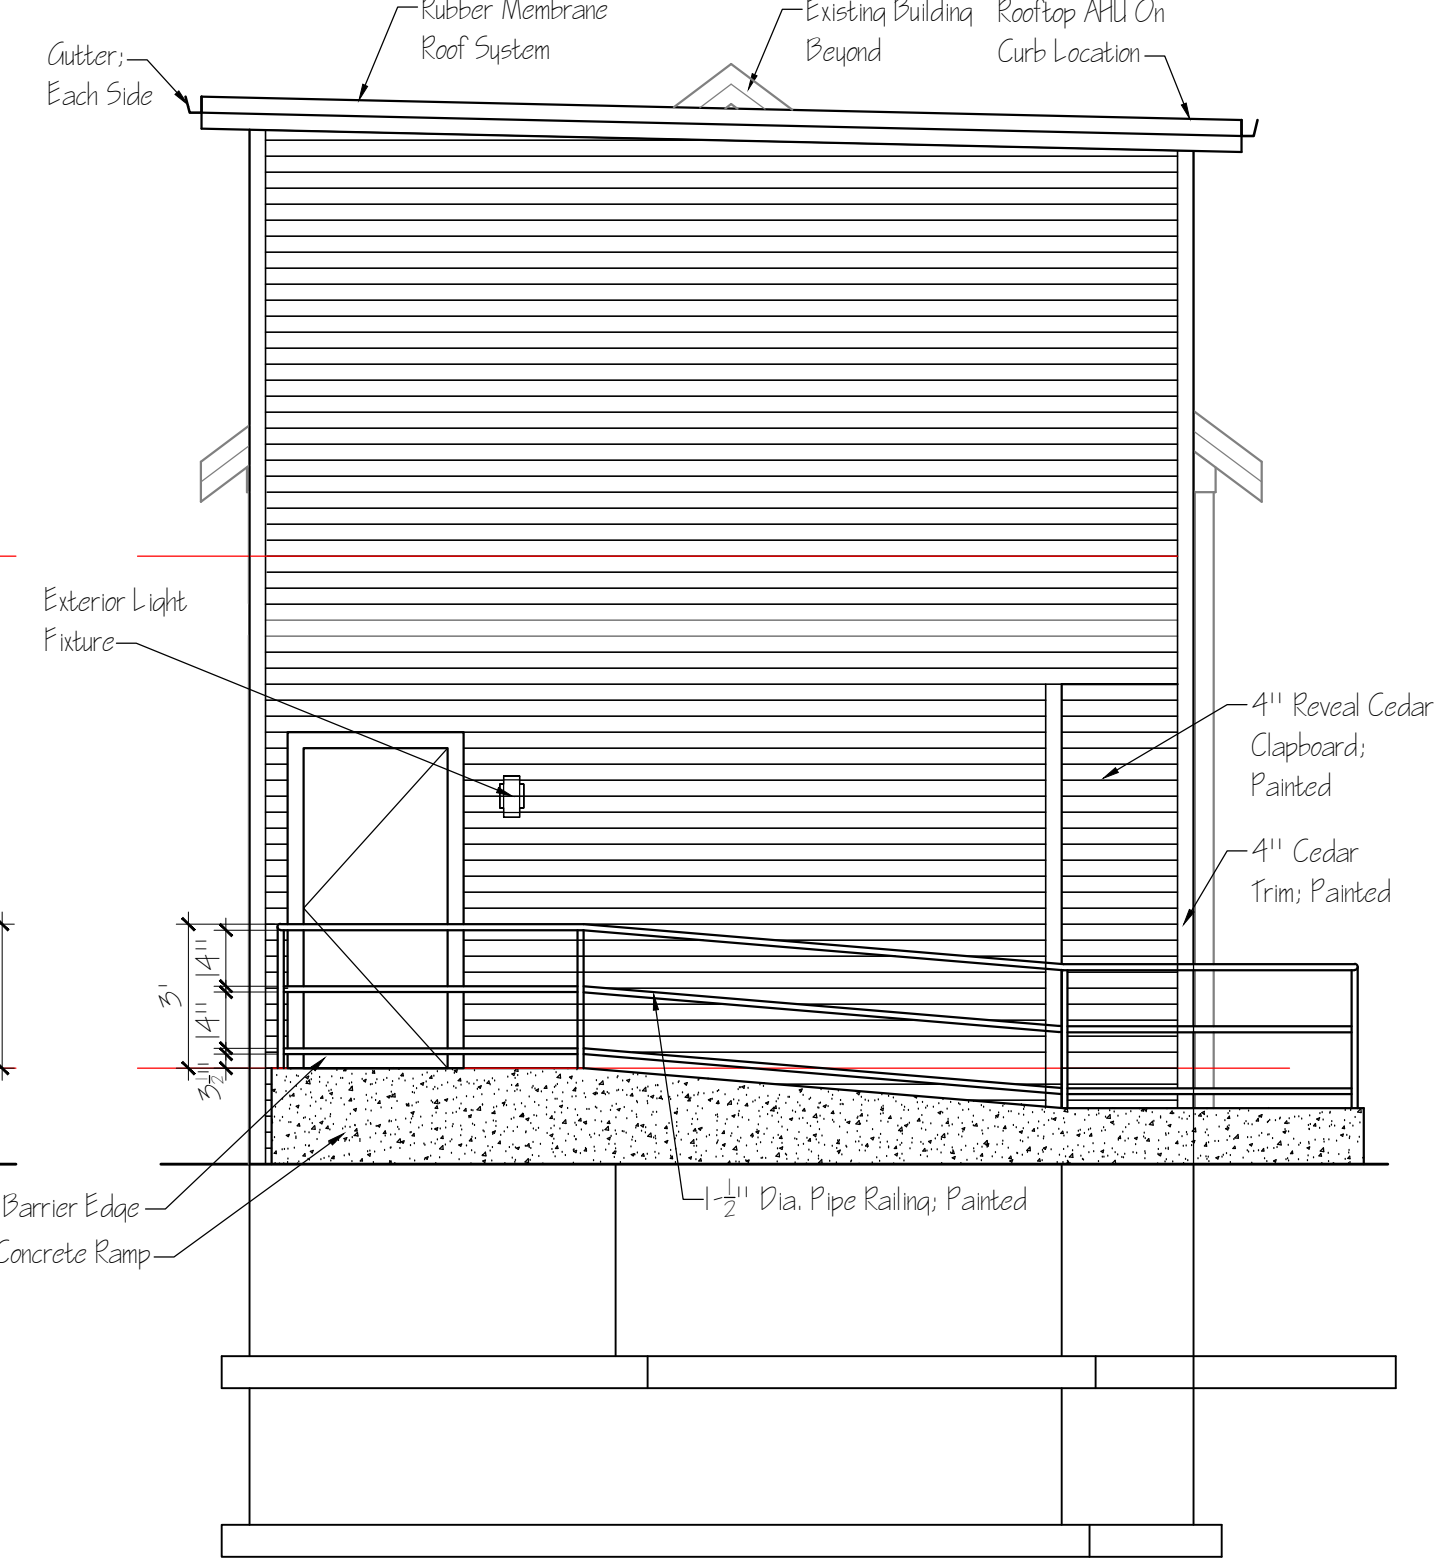

5 SOUTH (REAR) ELEVATION
 A1 1/4" = 1'-0"

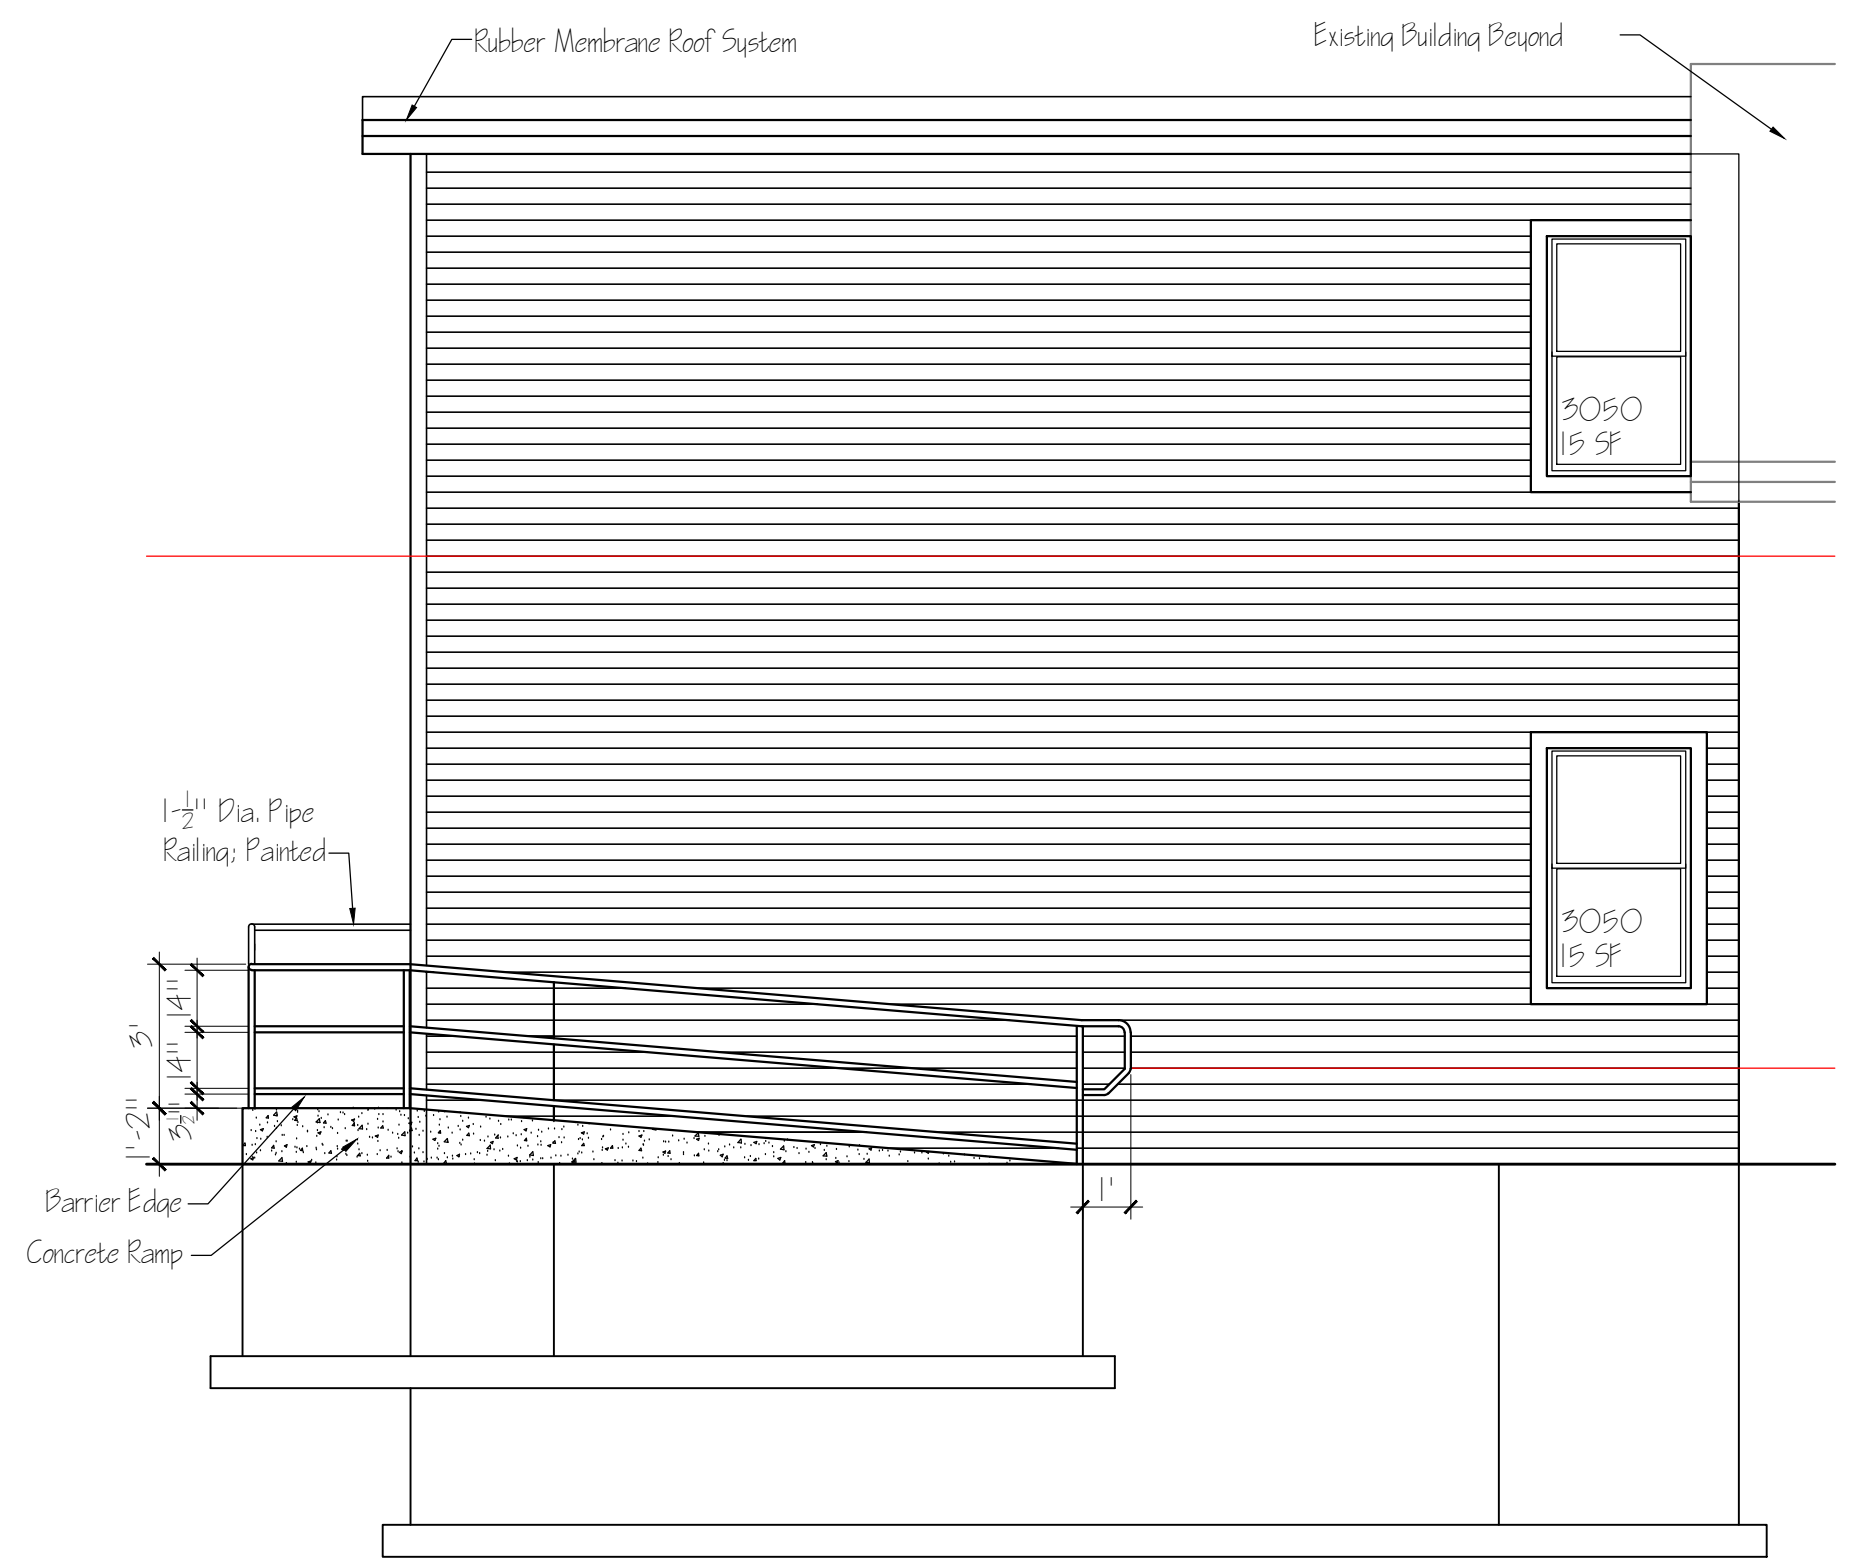

4 EAST (SIDE) ELEVATION
 A1 1/4" = 1'-0"

mary houle richter
 waterborne.design.llc@gmail.com

architect

waterborne design LLC 441 e erie street #4502 chicago, il 60611 262.302.9057

project:
 JC Capital Corp
 1327 E. Brady Street
 Milwaukee, WI 53202
 Addition

date: 28 june 2019
 Historic District Submittal

Floor Plans
 Exterior Elevs